
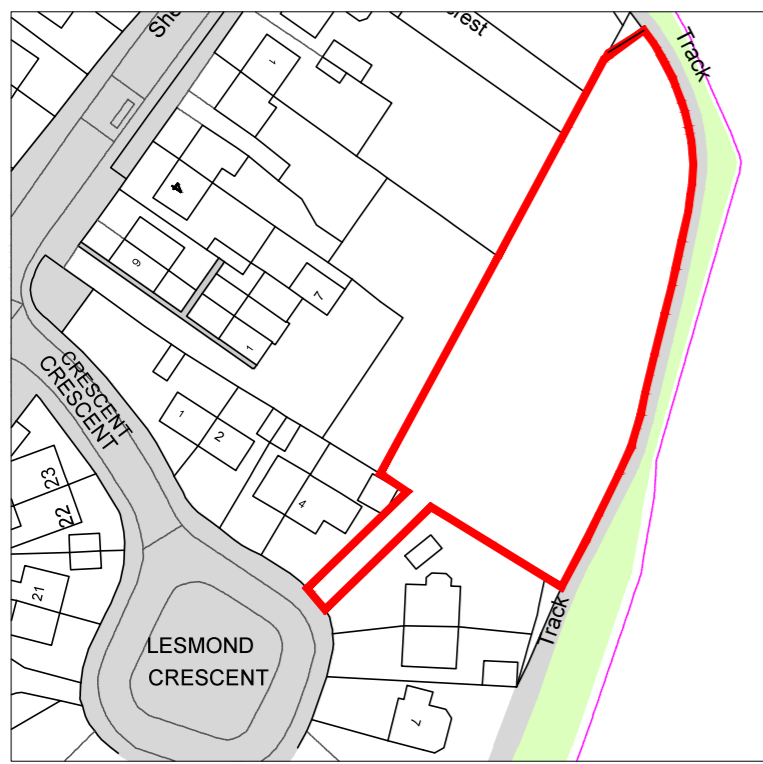



Drawing No. MBM001 -001 Rev No.

Scale 1:100


DO NOT SCALE: Contractor to check all dimensions and report any omissions or errors

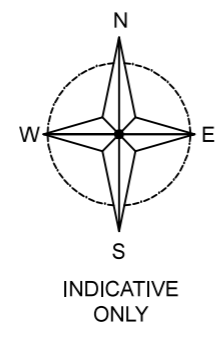

LOCATION PLAN
SCALE 1:1250 AT A3

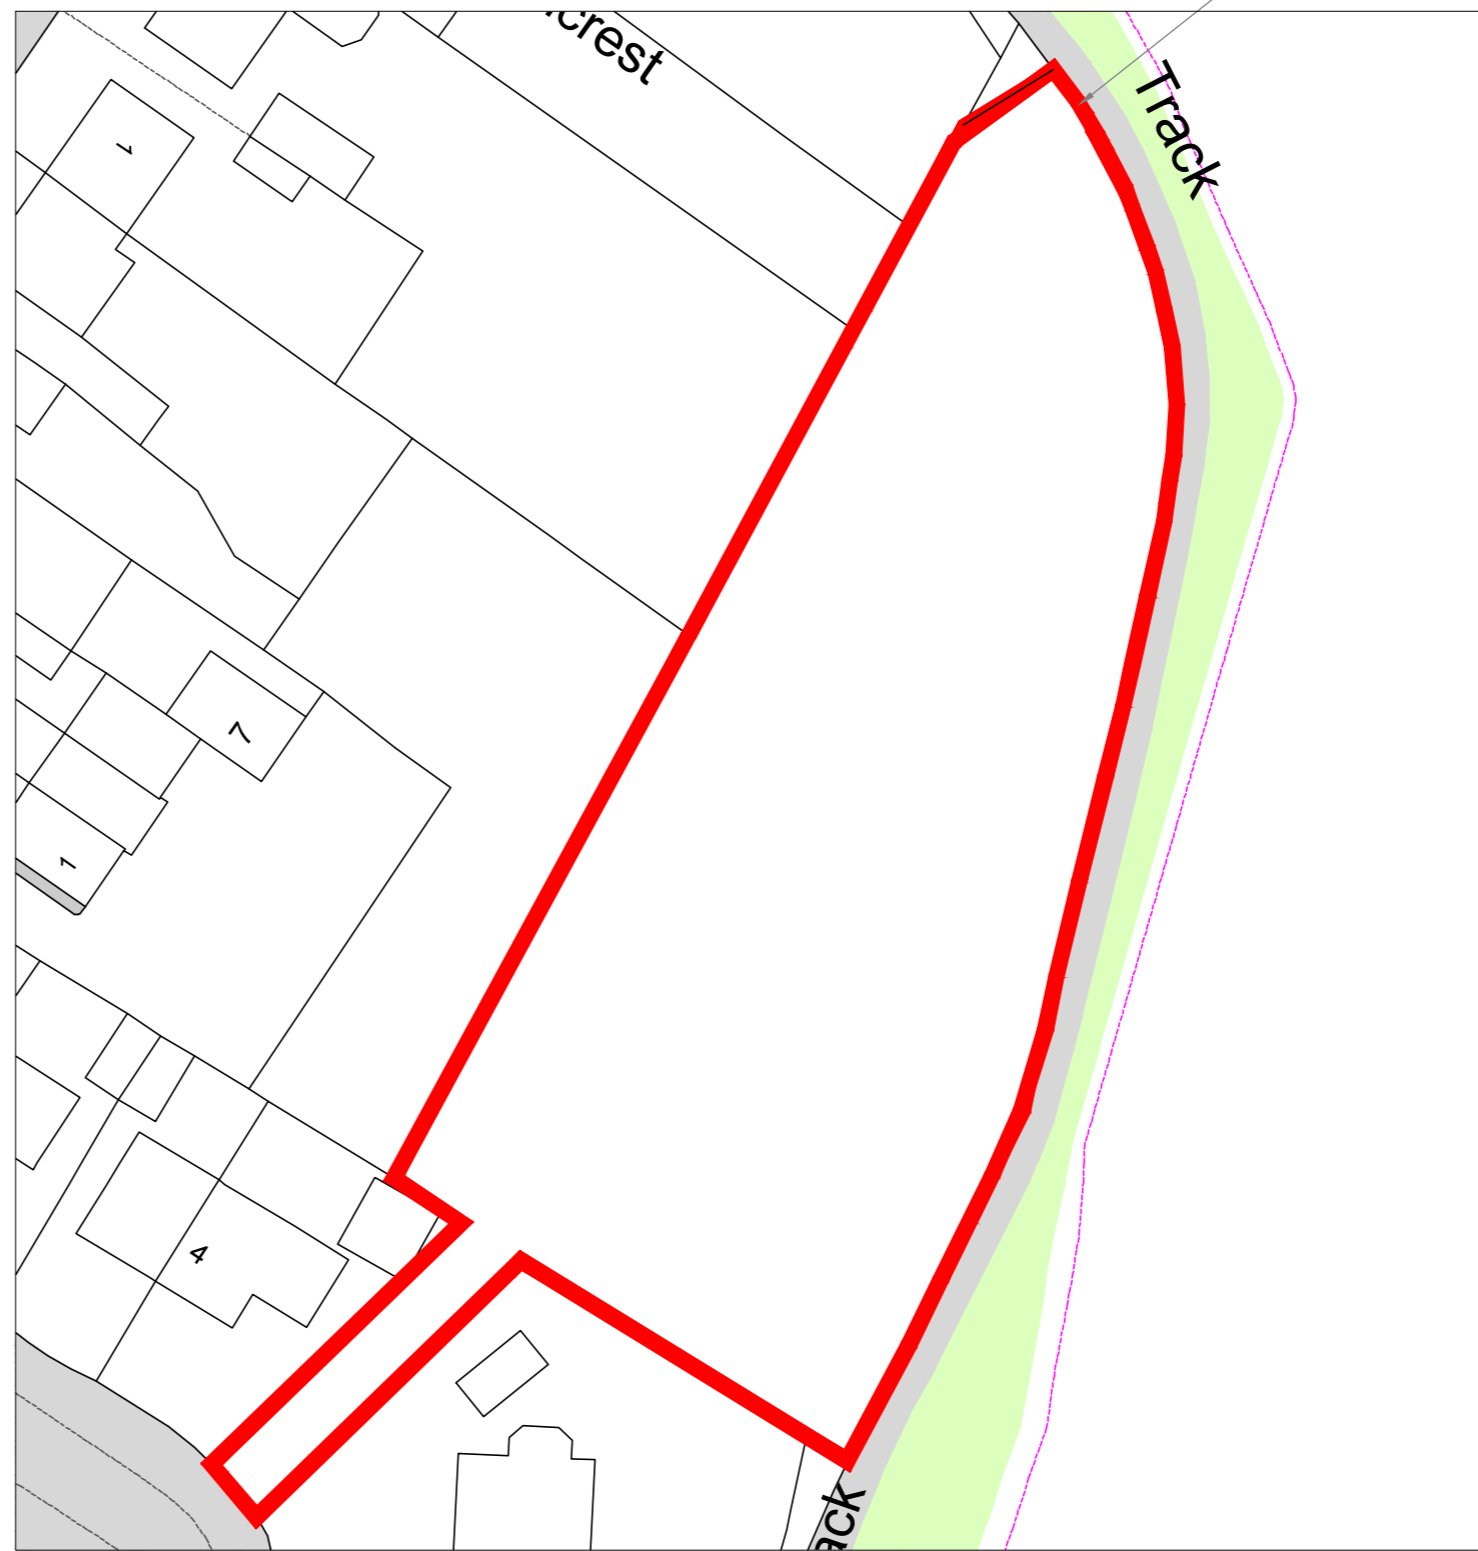

SITE PLAN
SCALE 1:500 AT A3

NOTES

Rev	Description	By	Chk	App	Date
-----	-------------	----	-----	-----	------

JRB DESIGNS Ltd
 1 Saville Road
 Cudworth
 Barnsley
 S72 8LT
 Tel: 01226 383542
 Fax: 01226 380078
 Mob: 07970 541192
 Email: john@jrbdesigns.co.uk

This drawing is copyright. © jrbdesigns Ltd.

Client **BTR DEVELOPMENTS**

Drawing Title **SITE PLANS**

Address **LAND OFF LESMOND CRESCENT
MIDDLECLIFFE
BARNSELEY
S72 0EZ**

Project Title: **PROPOSED 5 NEW DETACHED DWELLINGS**

Purpose of Issue: **PLANNING**

Drawing Status **FIRST ISSUE**

Scale at A3 AS SHOWN	Drawn By JRB	Date 06/09/2023
Checked By	Date 06/09/2023	Approved By Date 06/09/2023
Project No. MDM001	Drawing No. 001	Revision -

APPROVAL INFORMATION TENDER CONTRACT CONSTRUCTION