




Front Elevation (As)

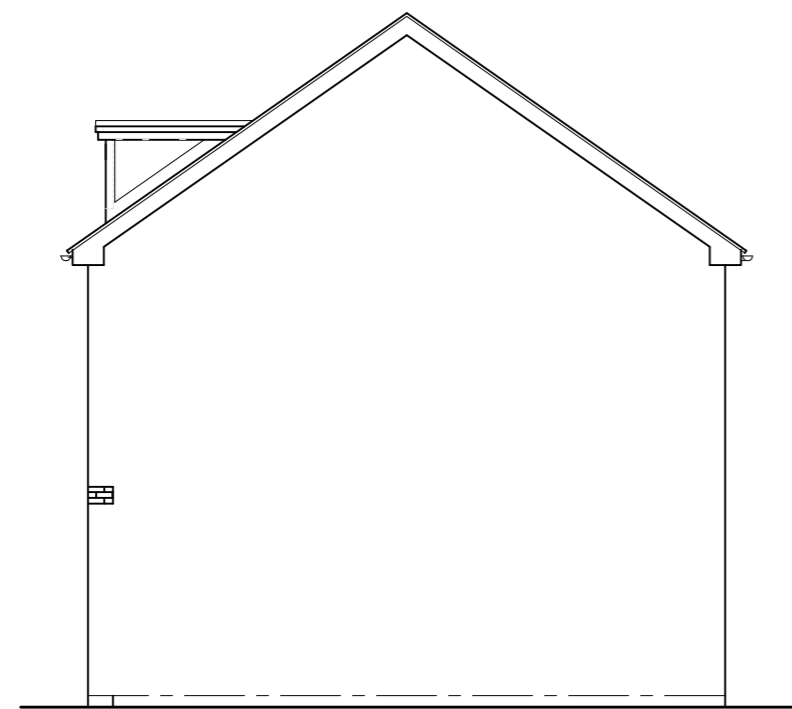

Side Elevation (as)

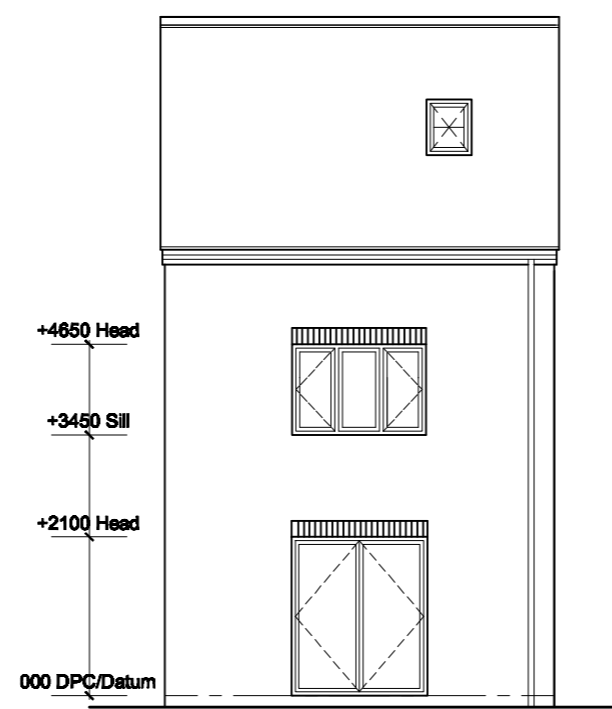


Rear Elevation (as)

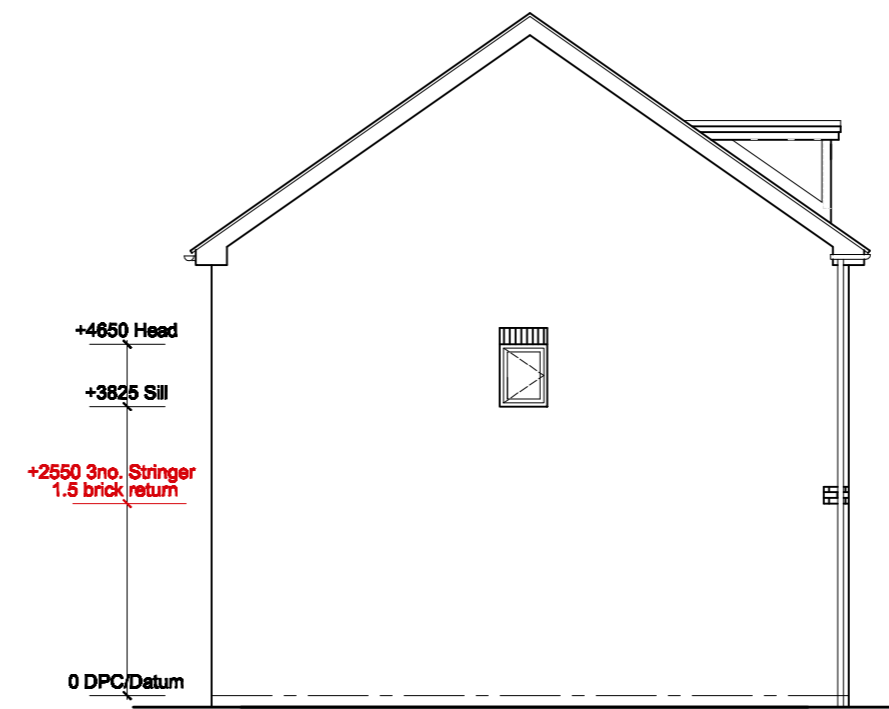


Side Elevation (as)

REFER TO MAIN ELEVATION TYPE DRAWINGS FOR DETAILS

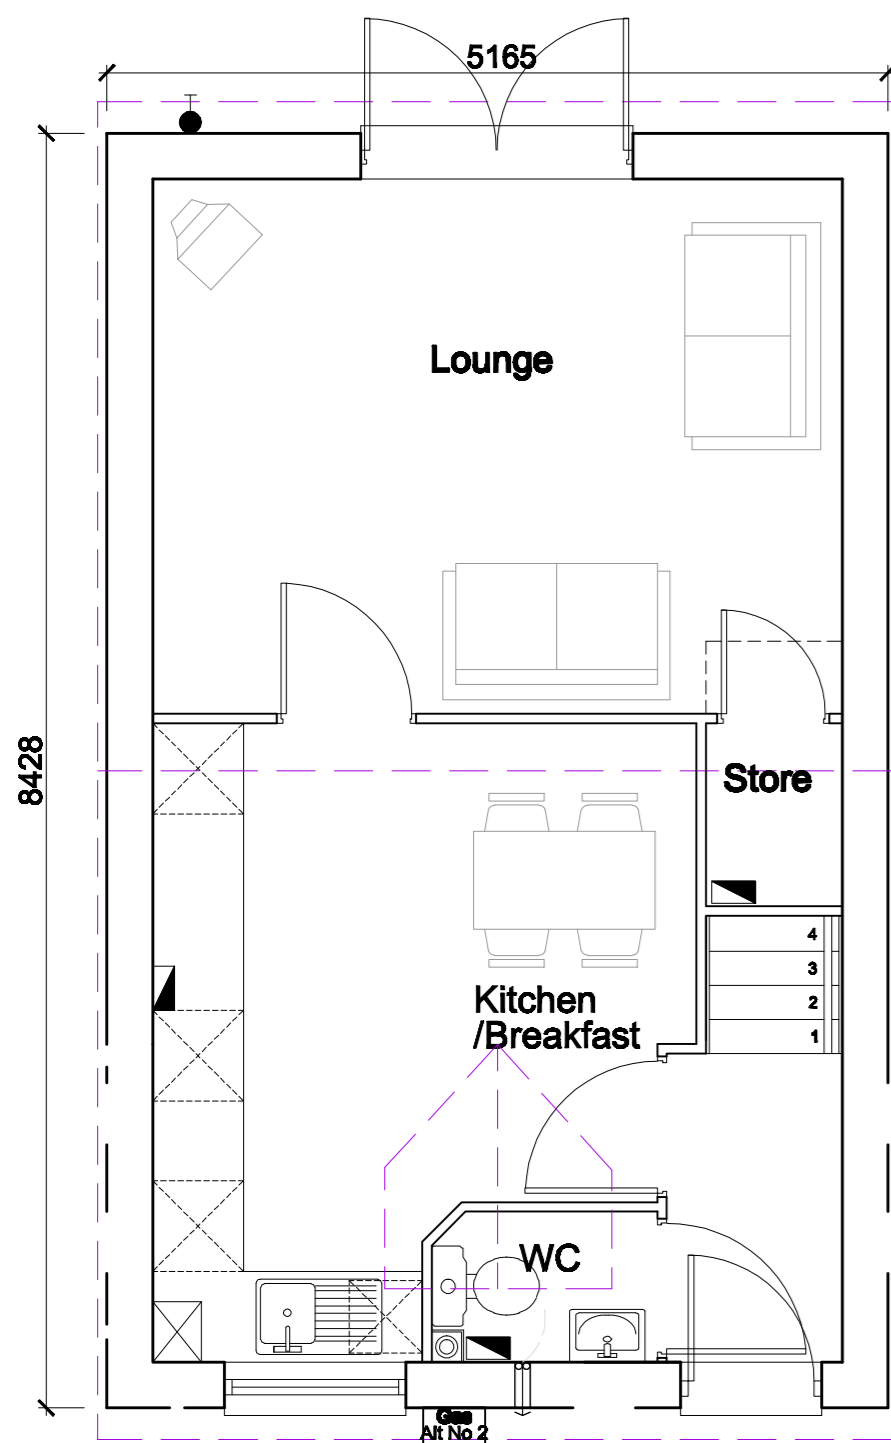


Roof Outline Shown Dashed

Ground Floor Plan

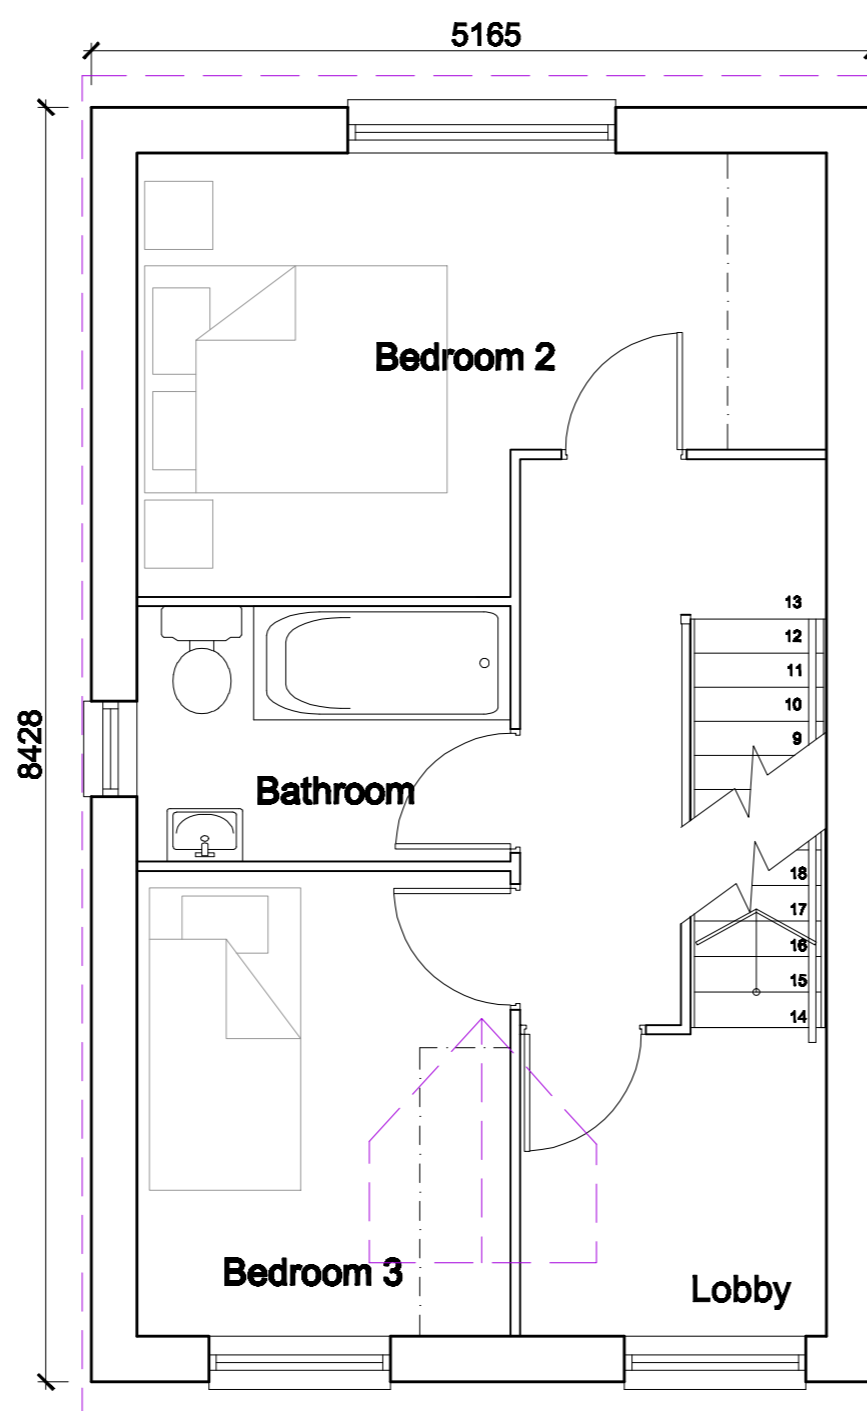

Roof Outline Shown Dashed

First Floor Plan

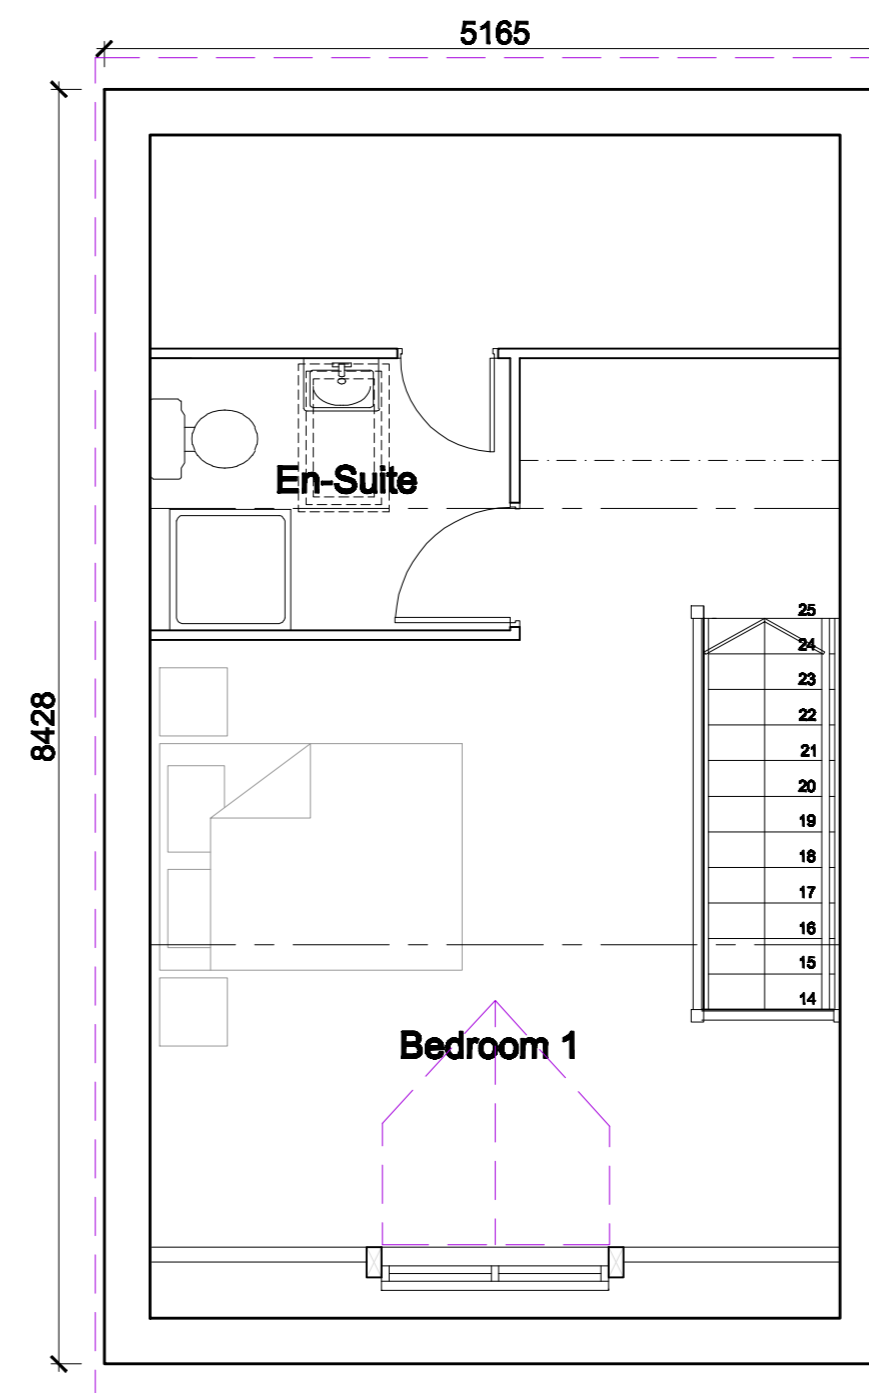

Roof Outline Shown Dashed

Second Floor Plan

Note: Based on Keepmoat Homes Drawing, House type 1011 2008 100mm Edition Rev A. Dwg No. HH08/1011-100/02

Drawing Status: **PLANNING**

Title: **Keepmoat Homes
Leslie Road, Barnsley
House Type 1011
Planning Drawing**

Scale: 1:50, 1:100 @ A2
Date: September 2009
Drawn by: ND
e-mail: ntd@queensberrydesign.co.uk

Drawing no.: QD309-1011-01
Revision: -
Client Contract no.: -

