

Notes:

PLANNING DRAWINGS, NOT TO BE USED FOR BUILDING REGULATIONS OR CONSTRUCTION PURPOSES
COPYRIGHT OF THIS DRAWING BELONGS TO DESIGNSPACE ARCHITECTS, STRICTLY NO COPYING, HIRING OR LENDING WITHOUT AUTHORISATION

Revision: B


Revision List:
A - 25.01.21 -Planning amendments
B - 27.04.21 - Planning amendments

0 10m


PROPOSED MATERIALS
Wals - Red brick with some light grey render
Roof - Concrete tiles
Windows - Grey PVCu frames

Project /Client: 28 Southview Rd/ Taylor
Drawing Title: Site Elevations - Proposed
Drawing Number: 2078/TP/006
Scale at A1: 1:100


Date: Sept 20

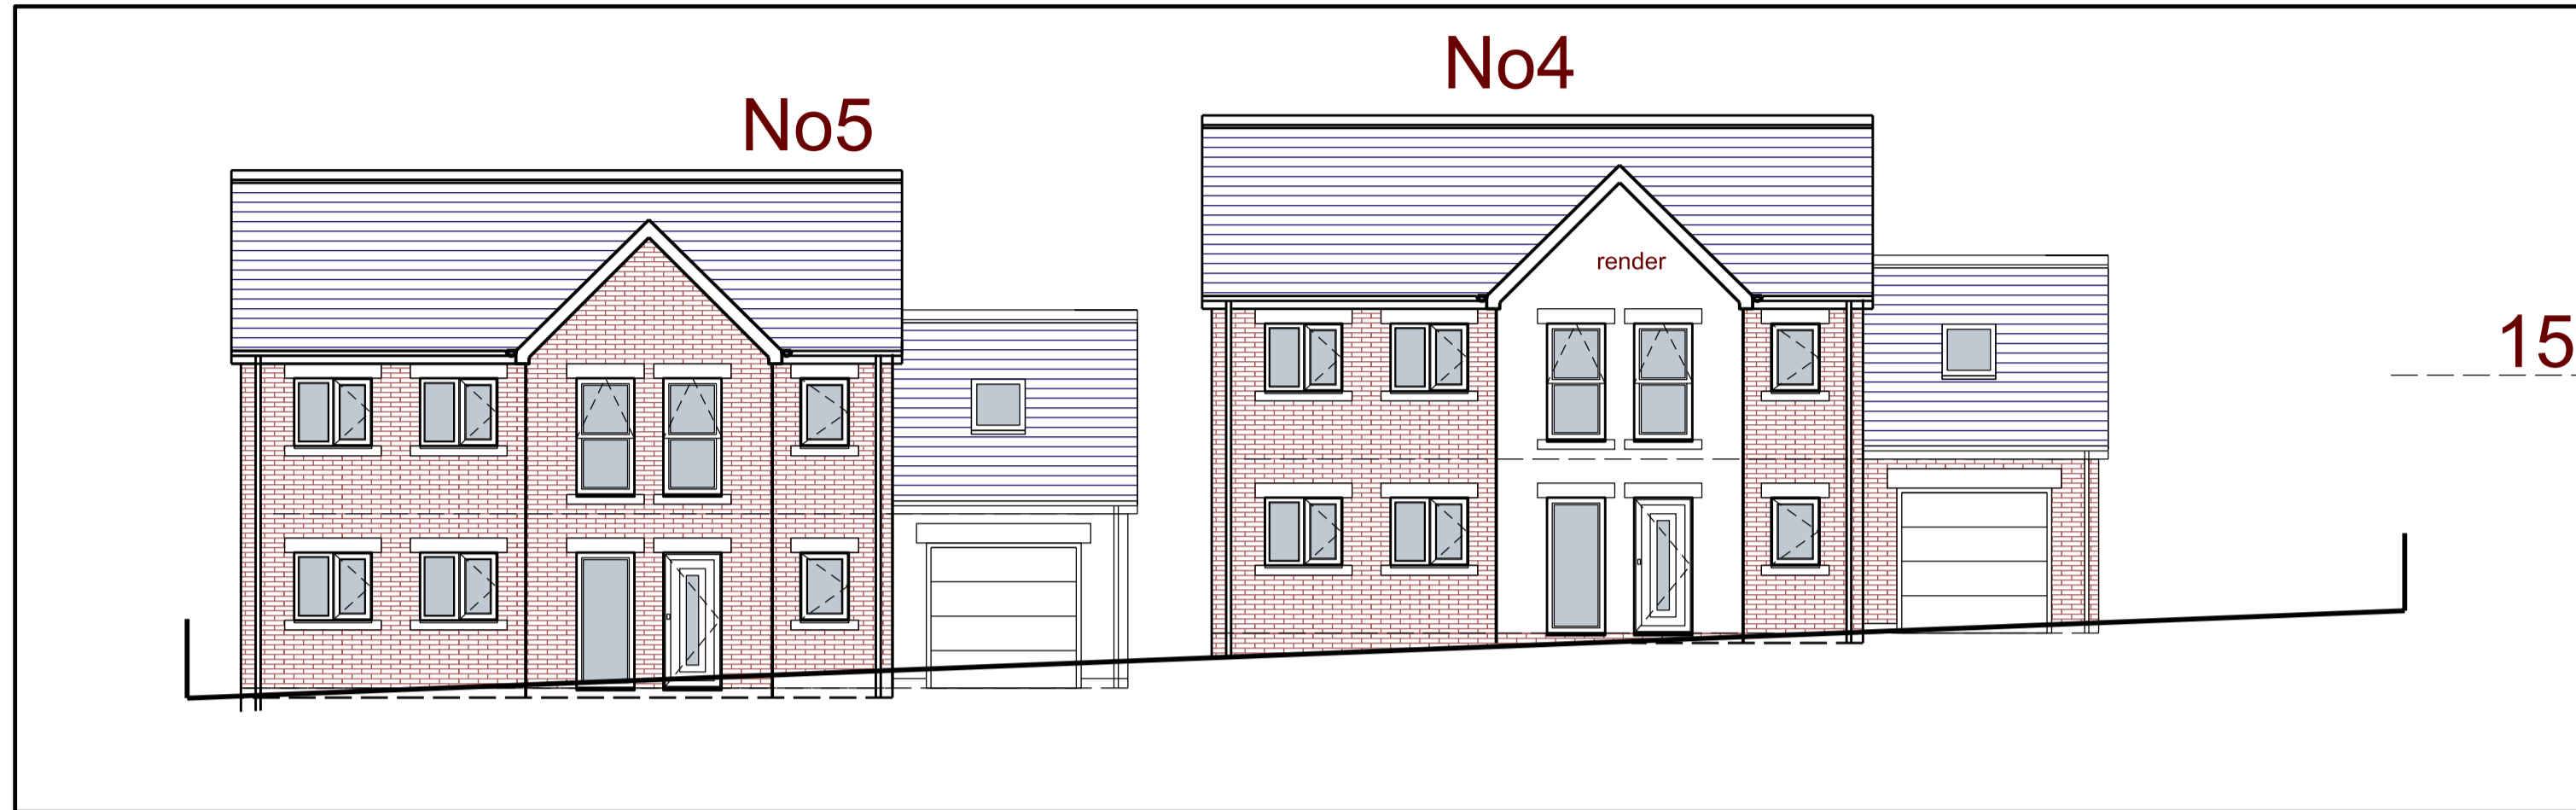


Plots 4&5 North Elevations

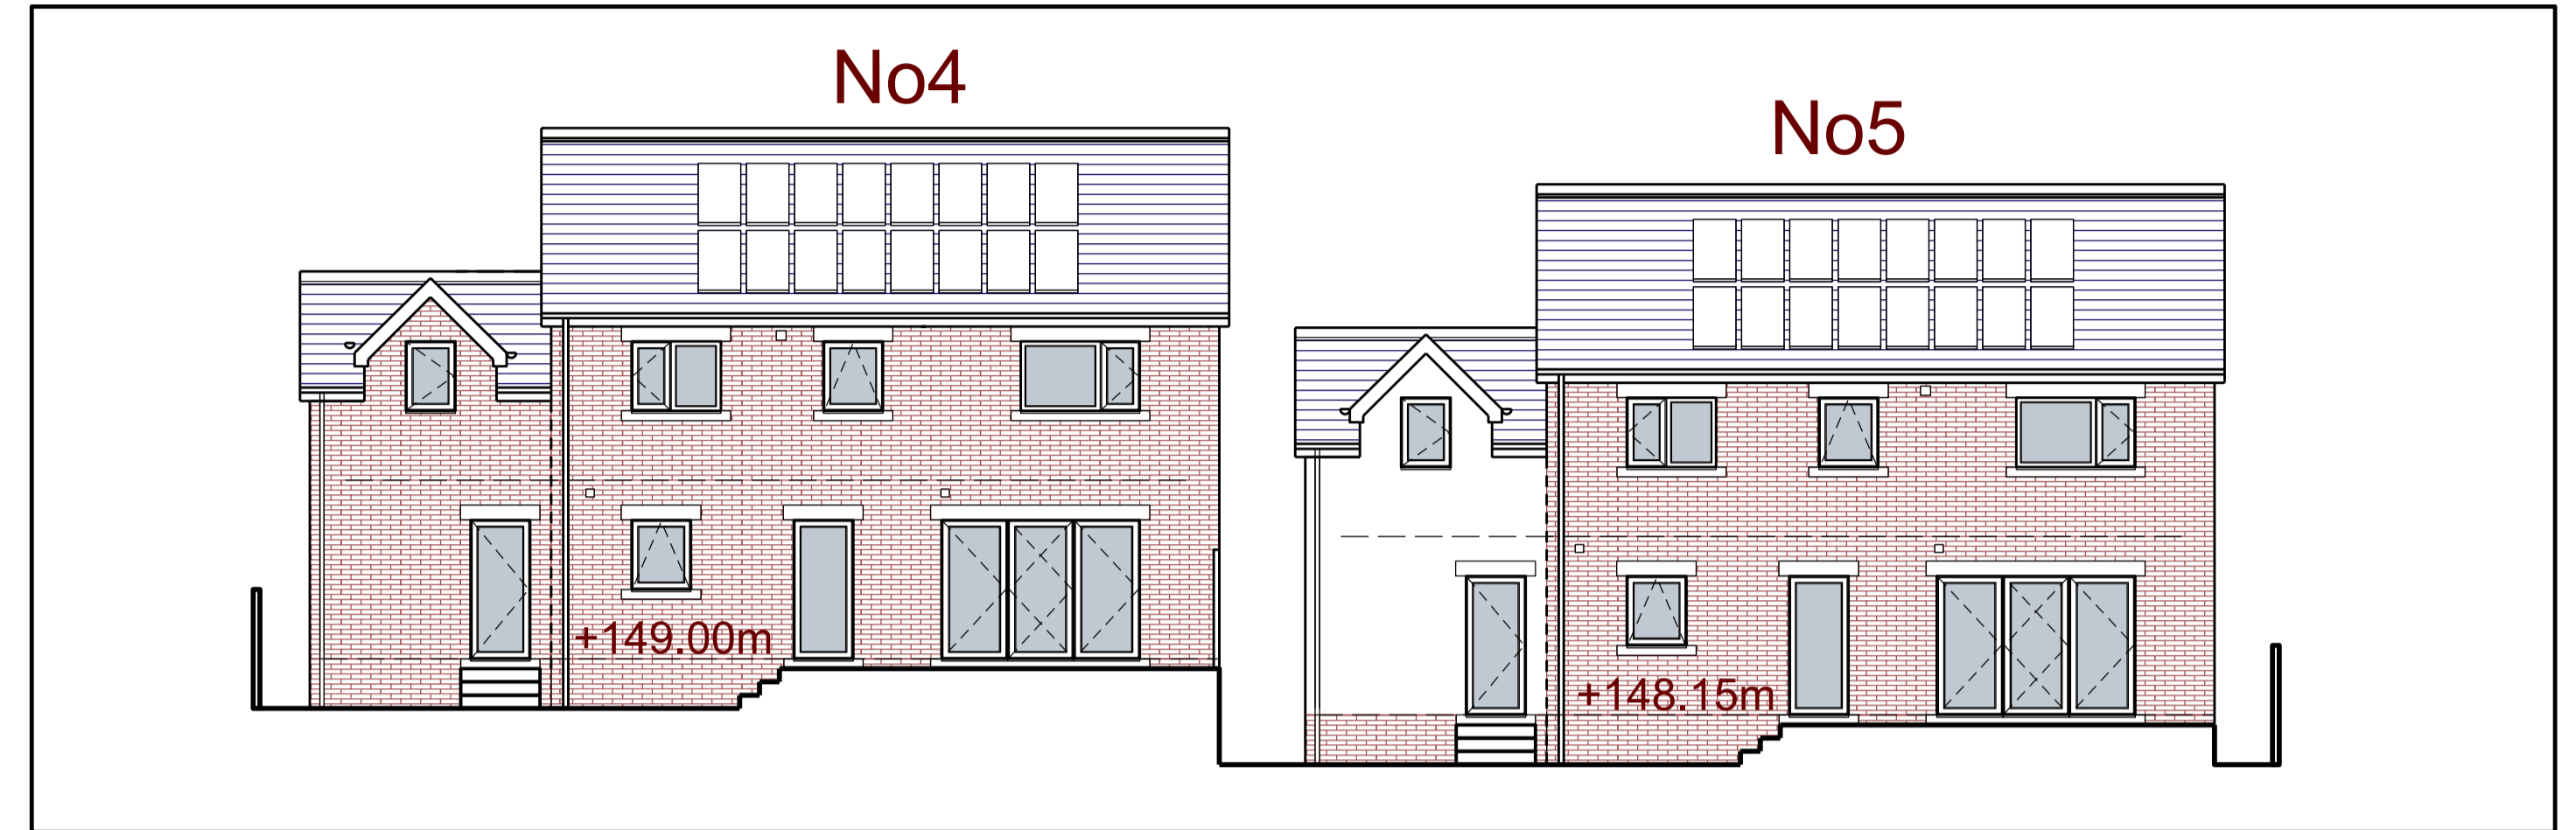

Plots 4&5 South Elevations

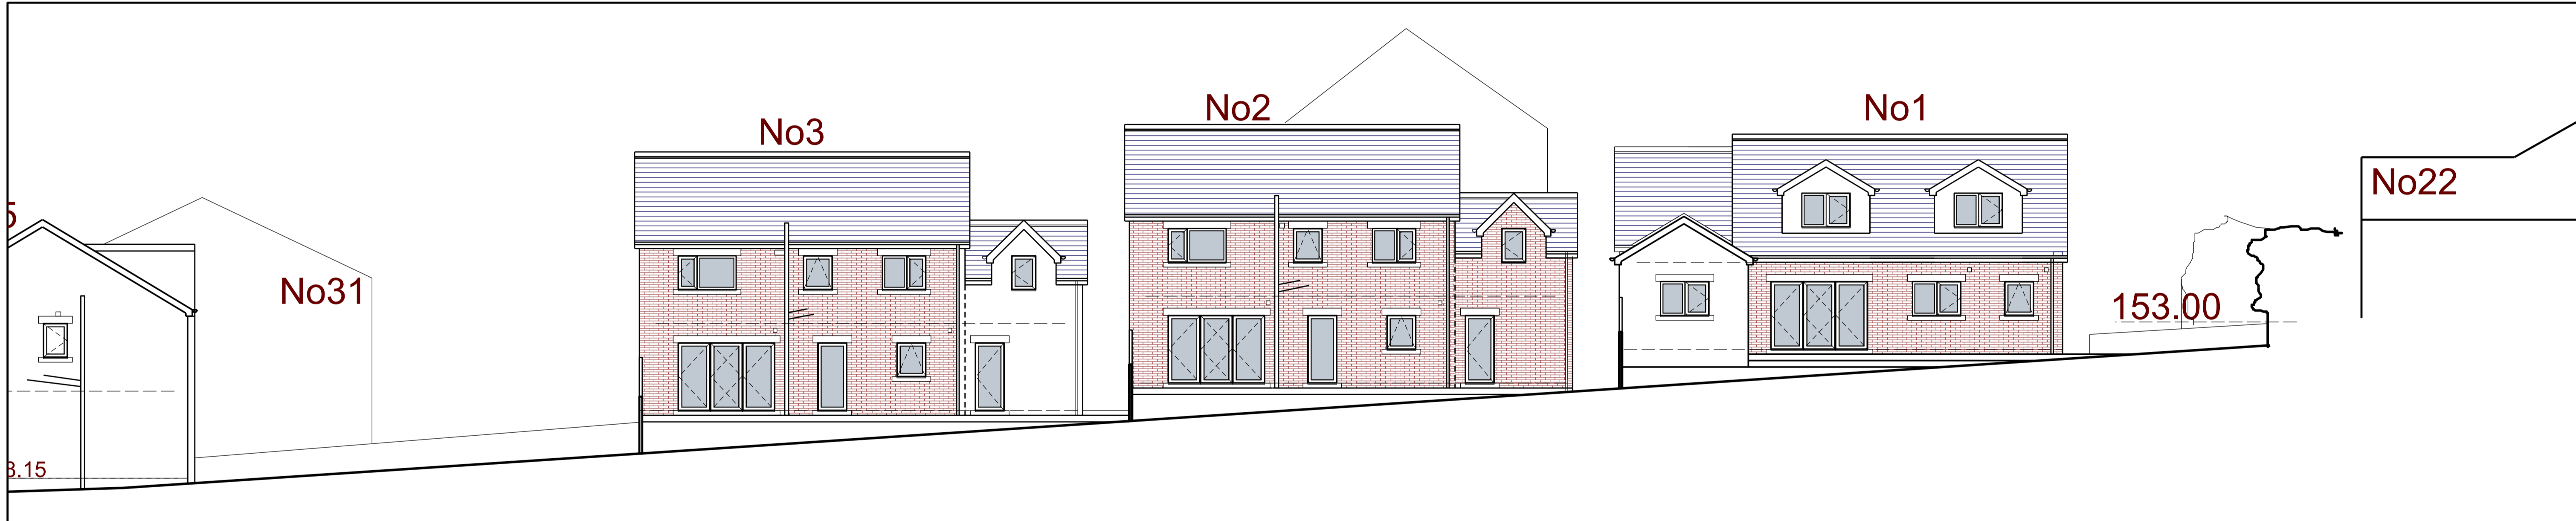

Plots 1,2&3 East Elevations

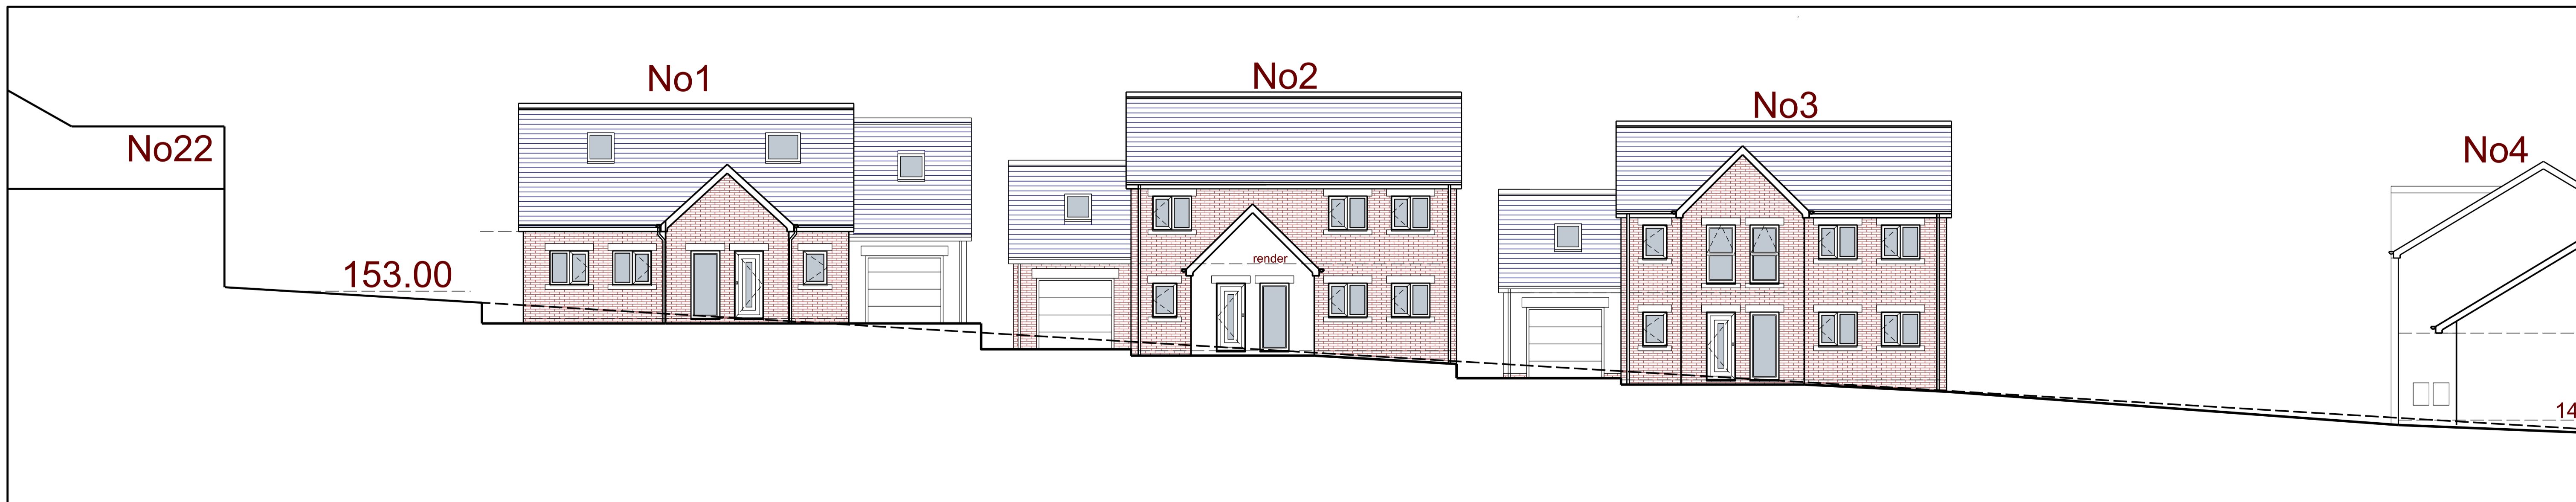

Plots 1,2&3 West Elevations