




FRONT ELEVATION
(FACING DONCASTER ROAD)

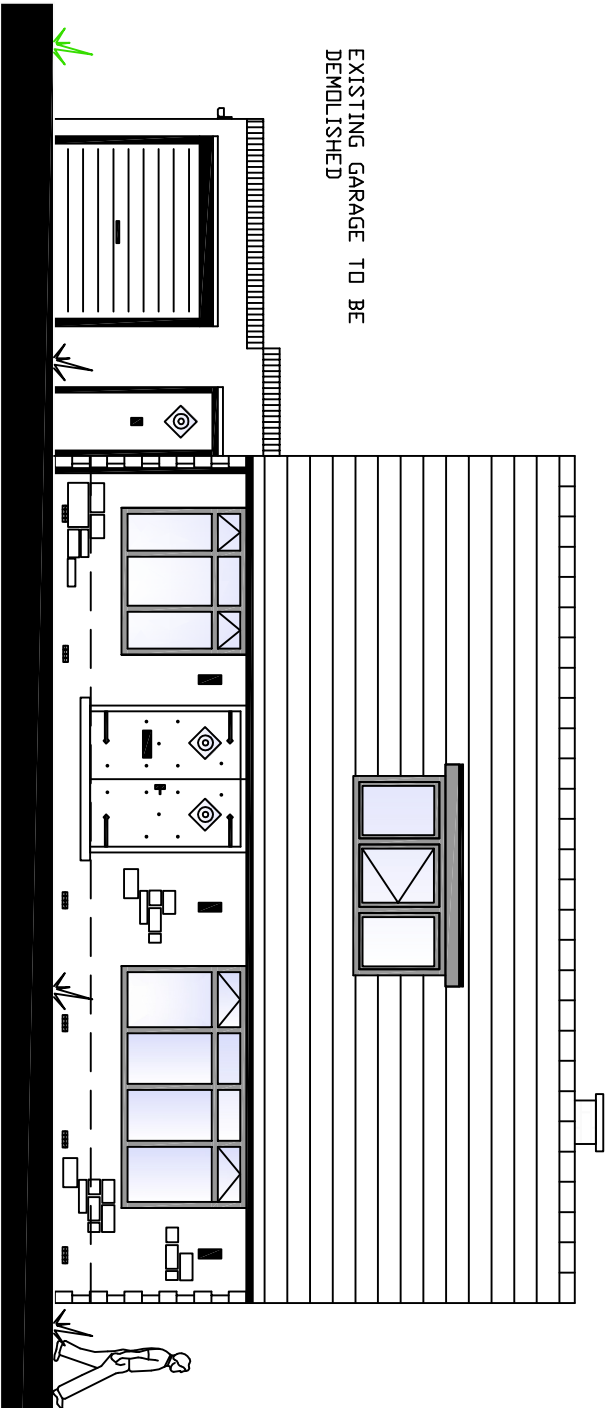


SIDE ELEVATION
(FACING TOP FOLD)

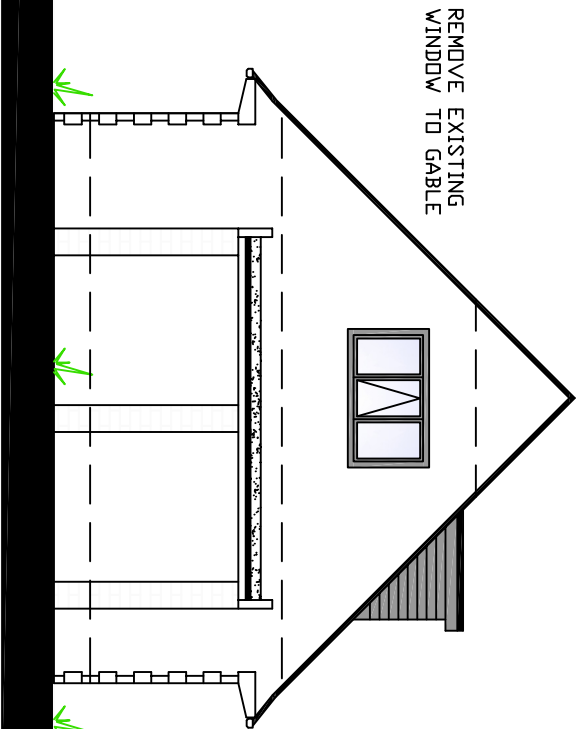

SIDE ELEVATION
(FACING ESKDALE ROAD)

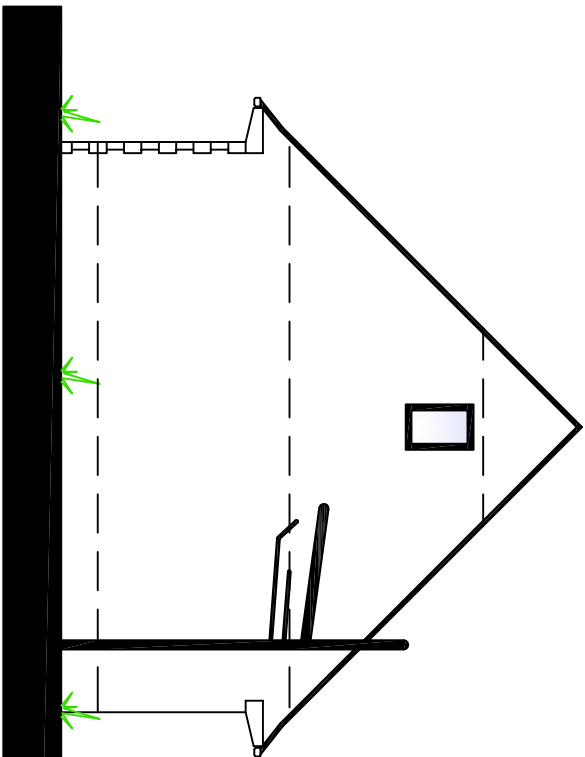

REAR ELEVATION
(FACING REAR GARDEN)

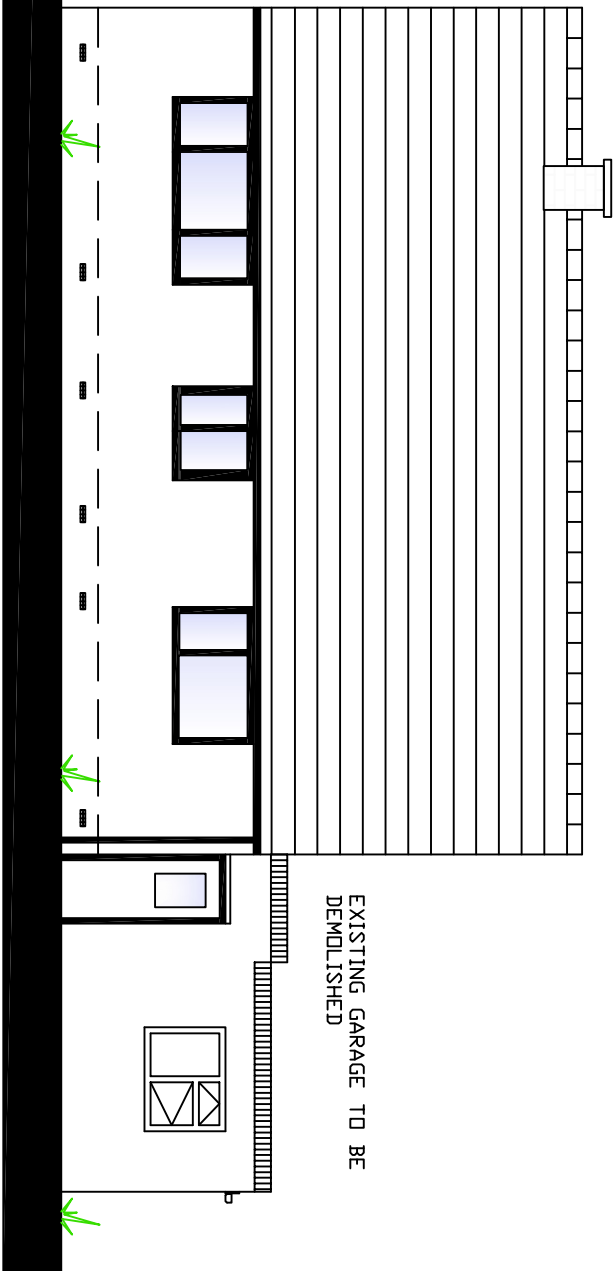

CLIENT/ADDRESS
722 DONCASTER ROAD
ARDSLEY

TITLE
EXISTING GROUND & FIRST FLOOR LAYOUTS



DRAWN
AD

SCALE 1:100 @ A3
DATE 14/02/2025

REV
DRG No 003/25