




©
No dimensions are to be scaled from this drawing.
All dimensions and sizes to be verified on site

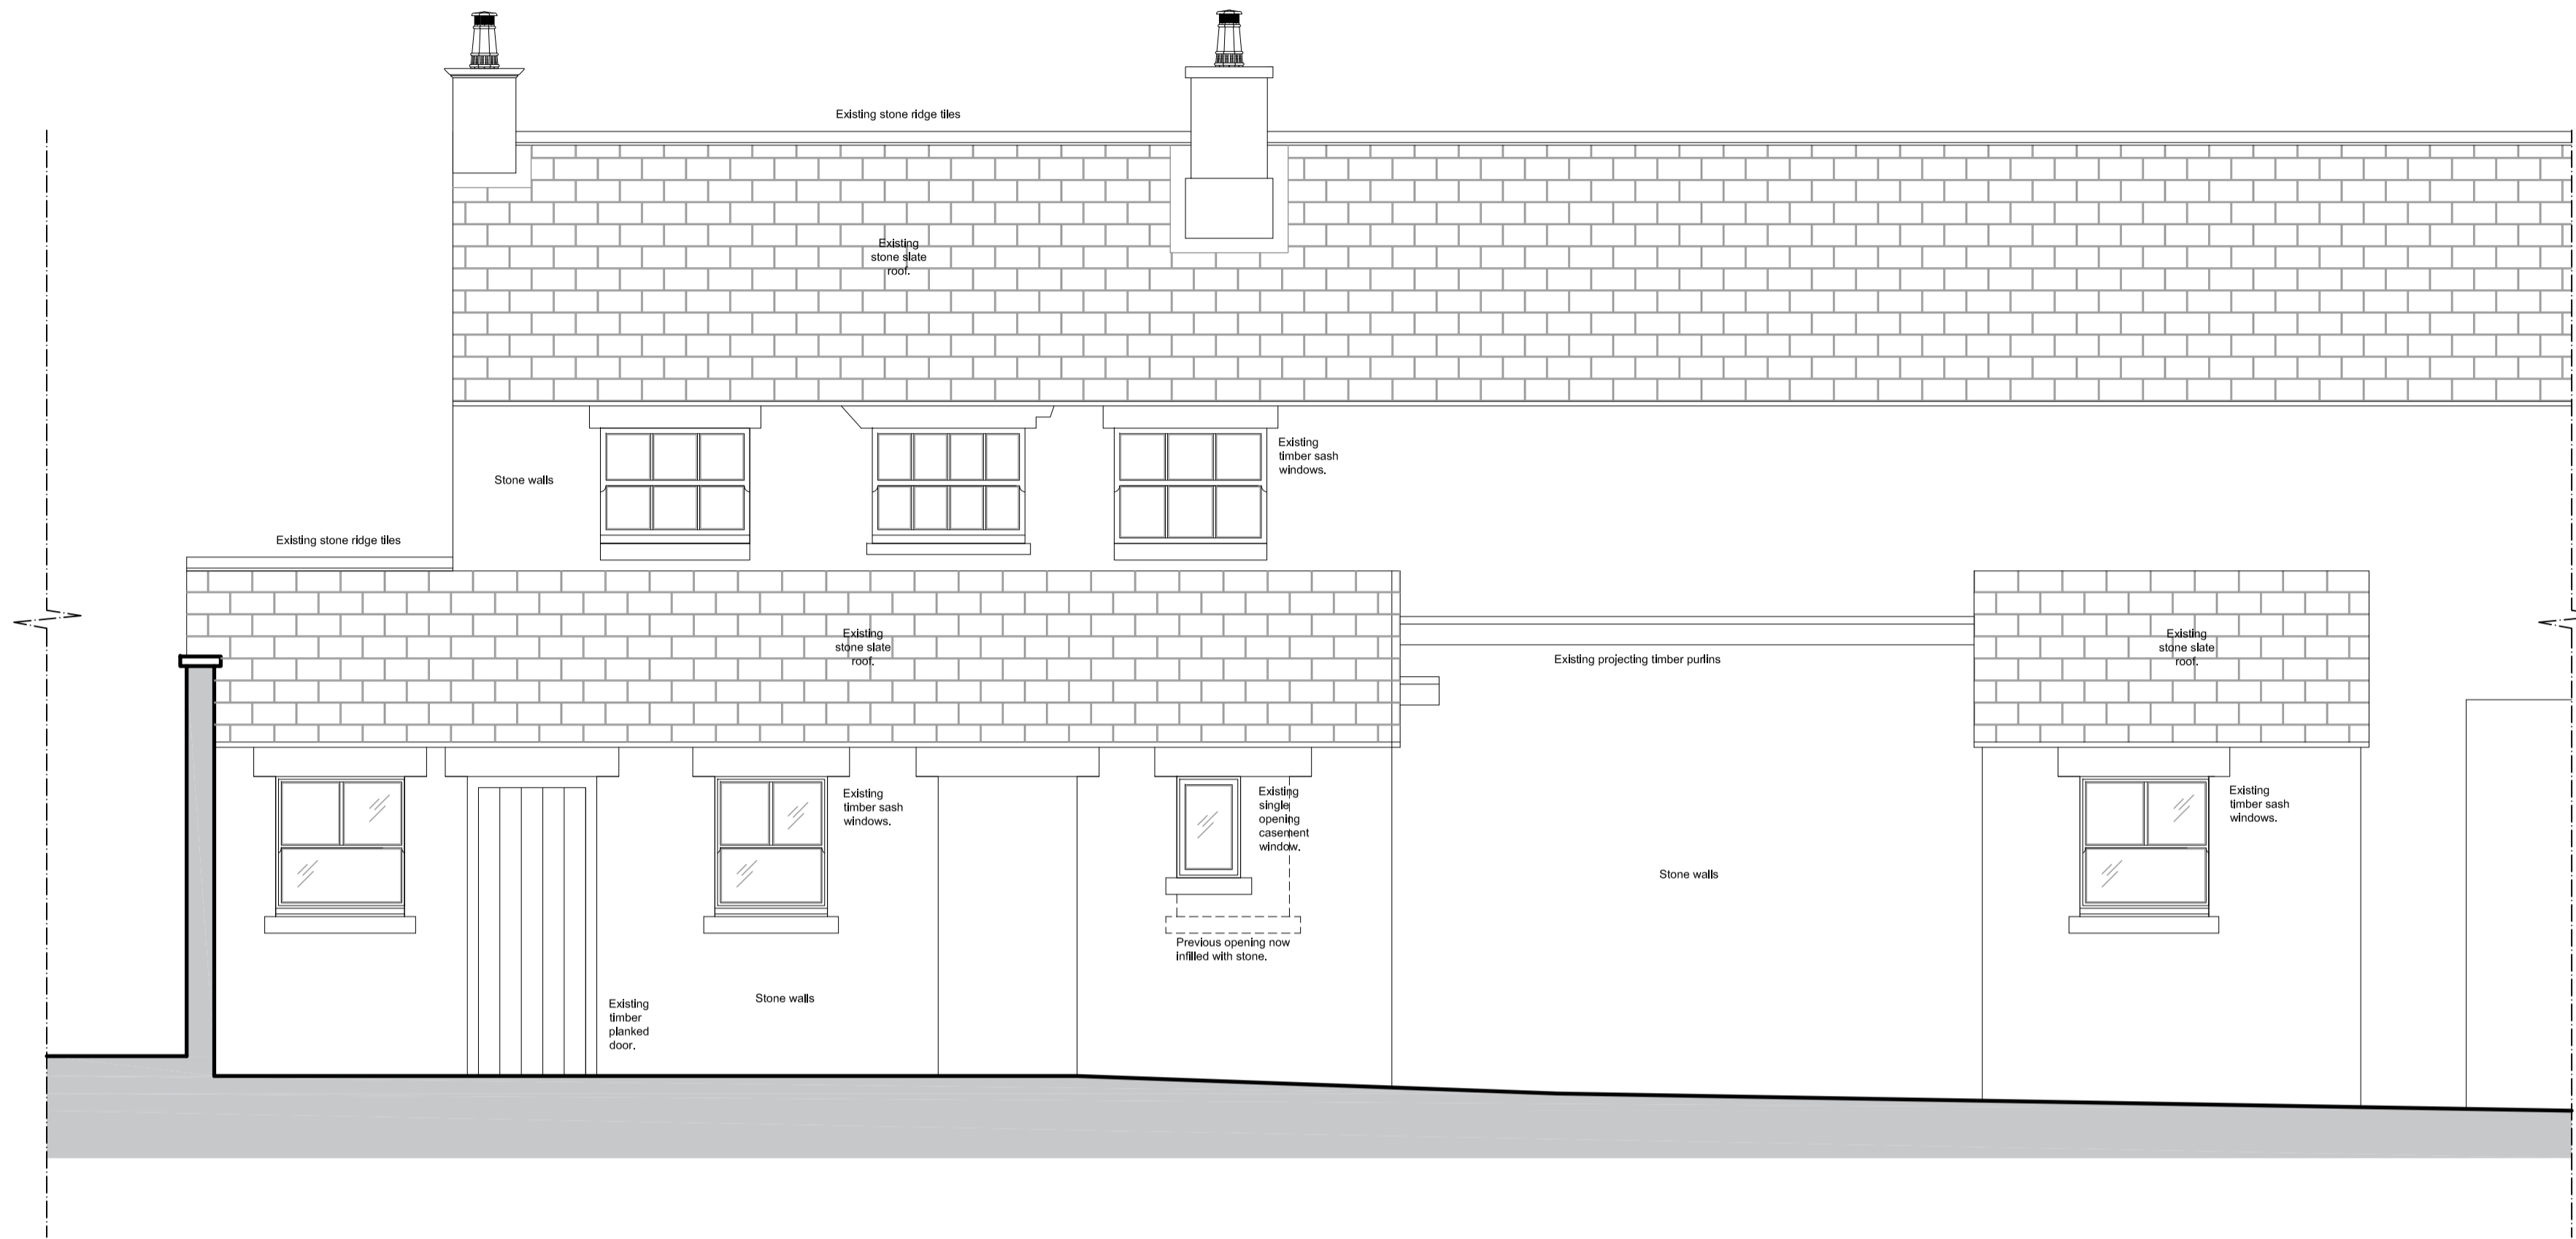


South Elevation as Existing
(Scale 1:50)

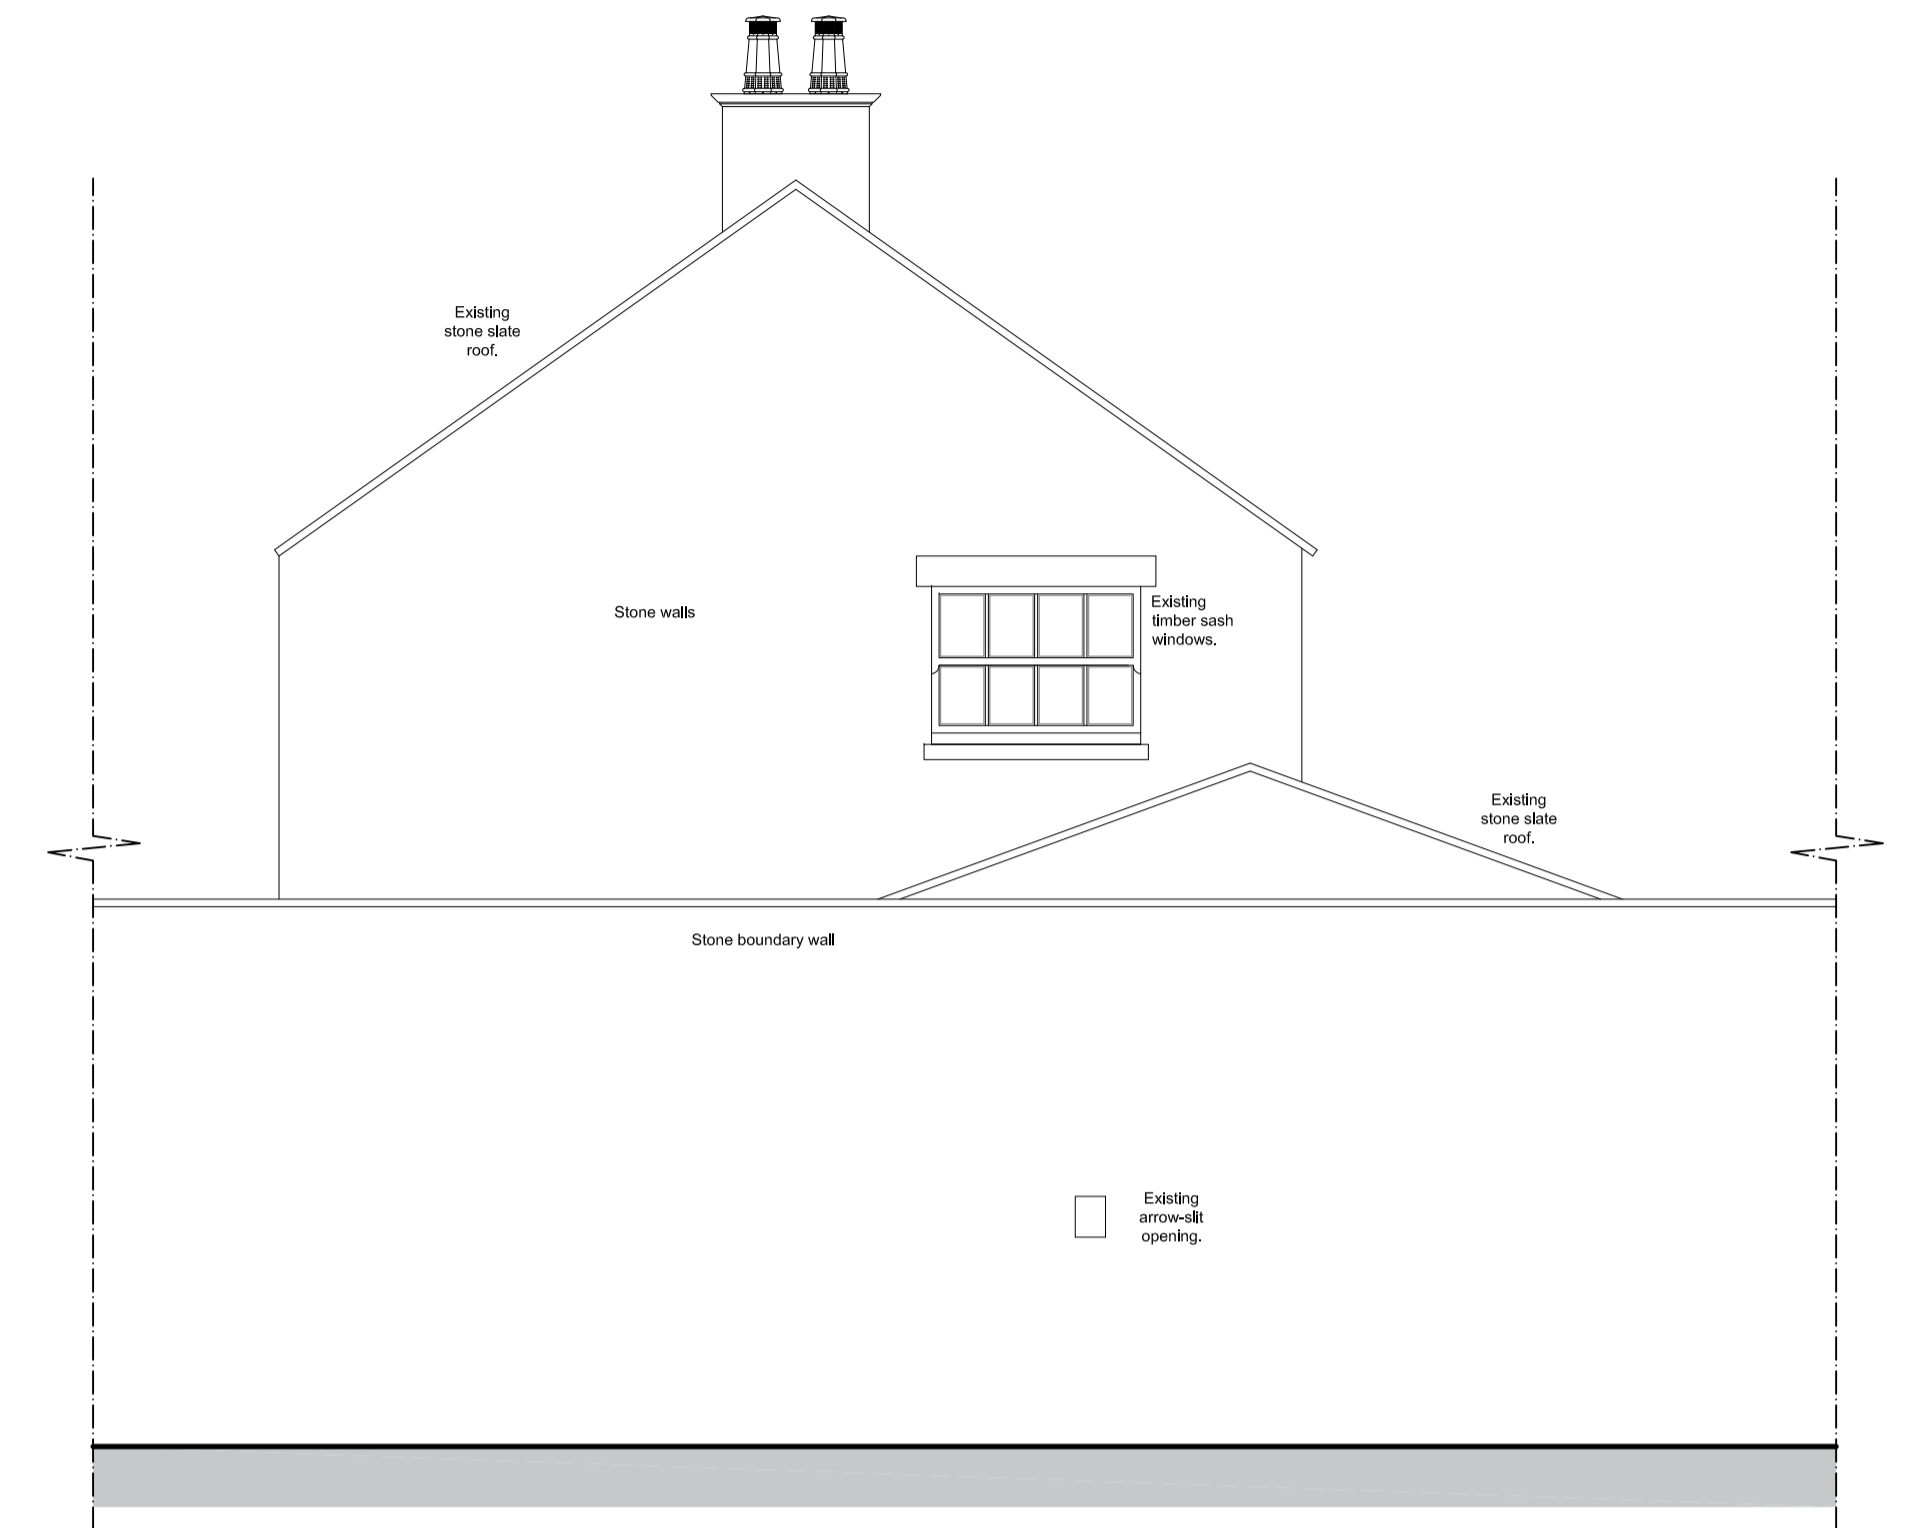

West Elevation as Existing
(Scale 1:50)

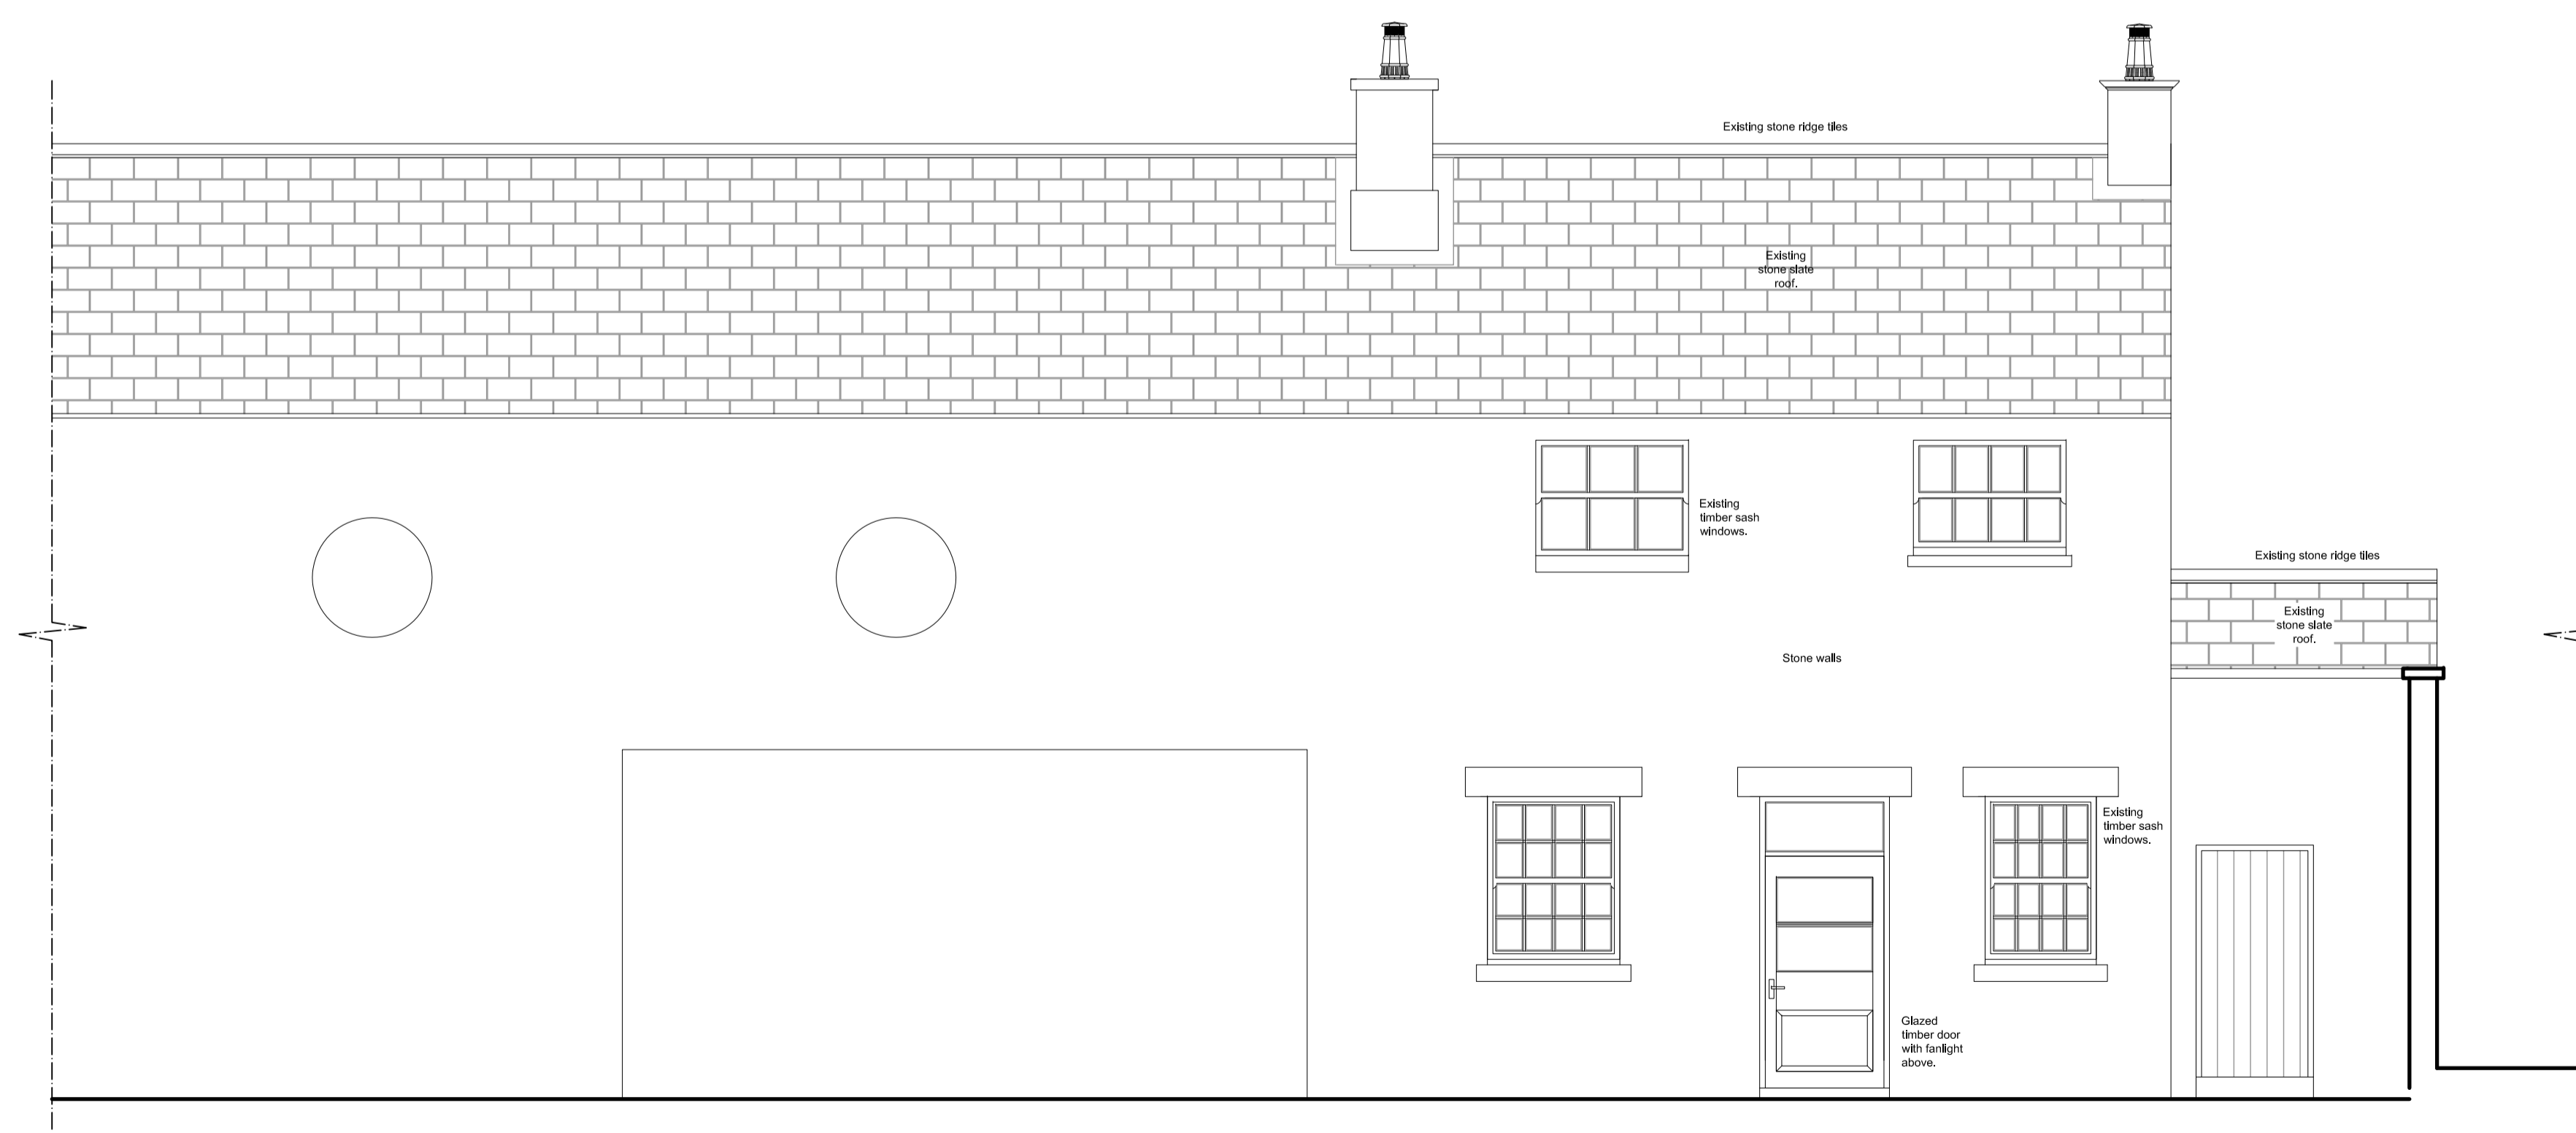

North Elevation as Existing
(Scale 1:50)

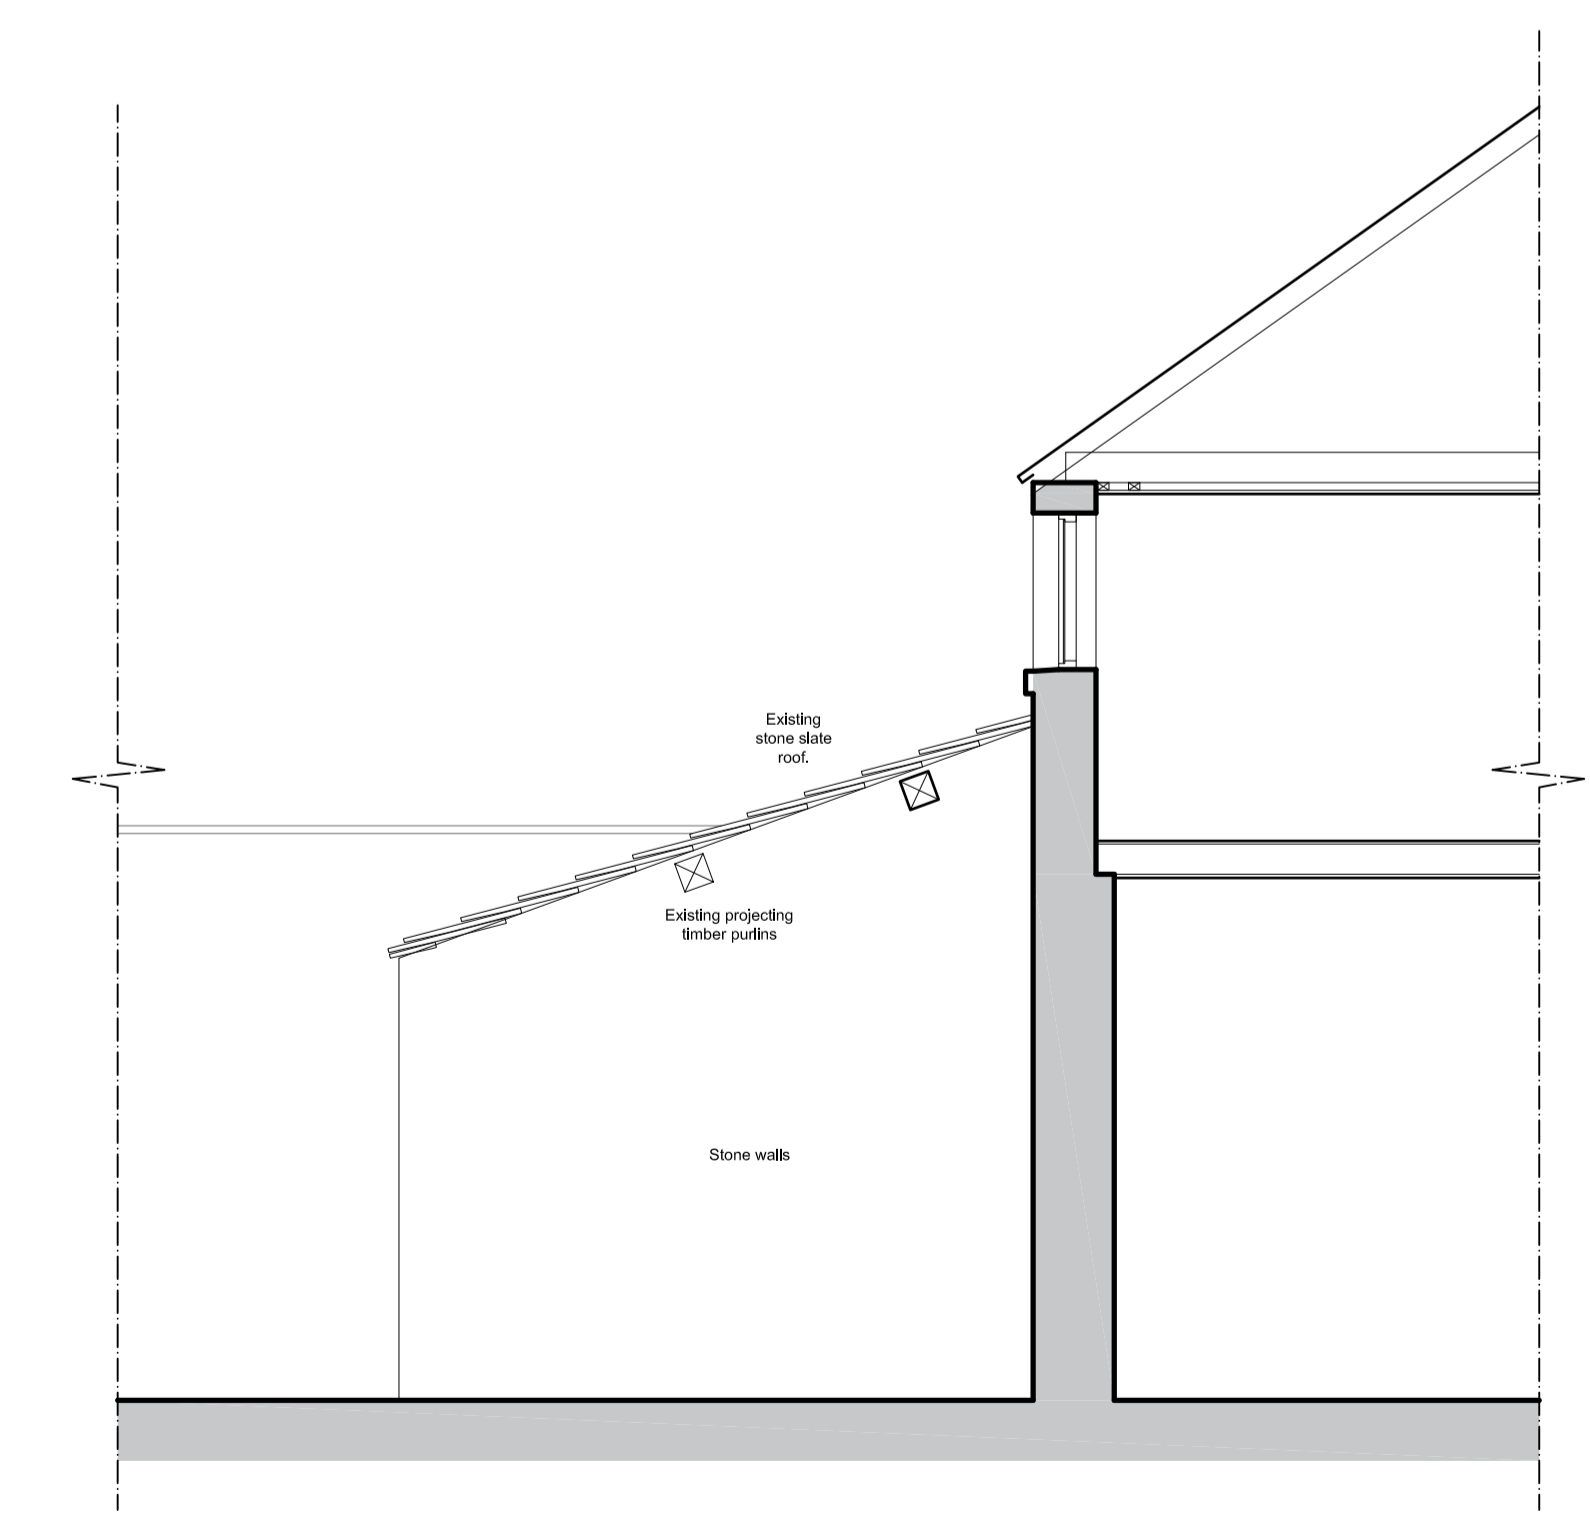

East Elevation as Existing
(Scale 1:50)

No.	Date	Revision Details	By
Andrew Shepherd. Chartered Architect, Surveyor 453 Glossop Road, Sheffield S10 2PT Telephone: 0114 2662458, Fax: 0114 2662459 Email: info@andrewshepherdarchitect.co.uk			
Client: Wortley Hall Ltd.			
Job Title: Proposed Refurbishment and Extension of the Cottage at Wortley Hall, Wortley			
Drawing Title: Elevations as Existing			
Scale: 1:50 @ A1	Drawn By: TJC	Date: Mar '16	
Job No: 03.35.15/16	Drawing No: E/02	Revision No:	