



REAR ELEVATION



SIDE ELEVATION

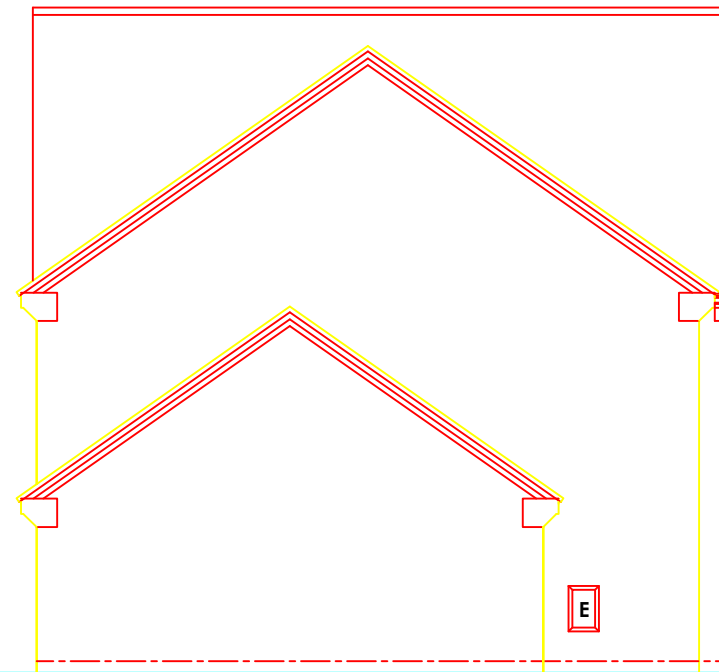

SIDE ELEVATION

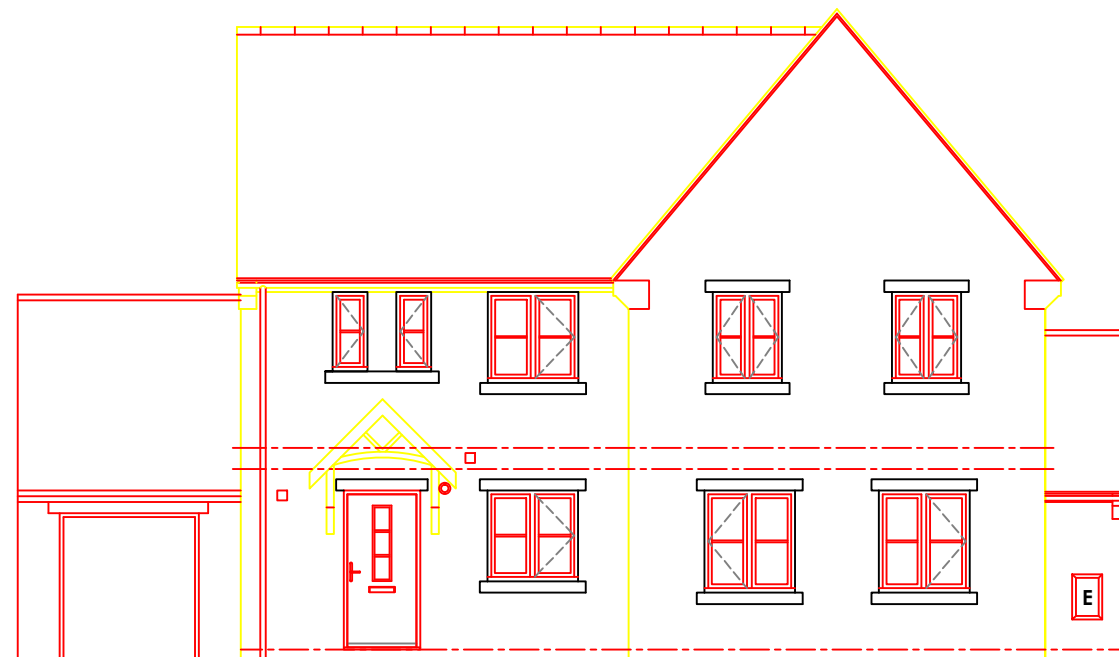

FRONT ELEVATION

**REV B 15-03-16 GARAGE ENLARGED
REV A 11-02-16 GARAGE ADDED**

Revision :

Scale : 1:50 @A3

Date : JAN 2016

Drawn by :

Project : DEVELOPMENT AT
NEWSOME AVE
WOMBWELL

Title : Type F/H
ELEVATIONS

Drg No : 15-126-F/H 3 Rev : B