



P.S. Withey
 Project Surveyors
 tel., (01274) 739198
 (01274) 739216
 fax., (01274) 739201
 73 Godwin Street, Bradford, BD1 2SH

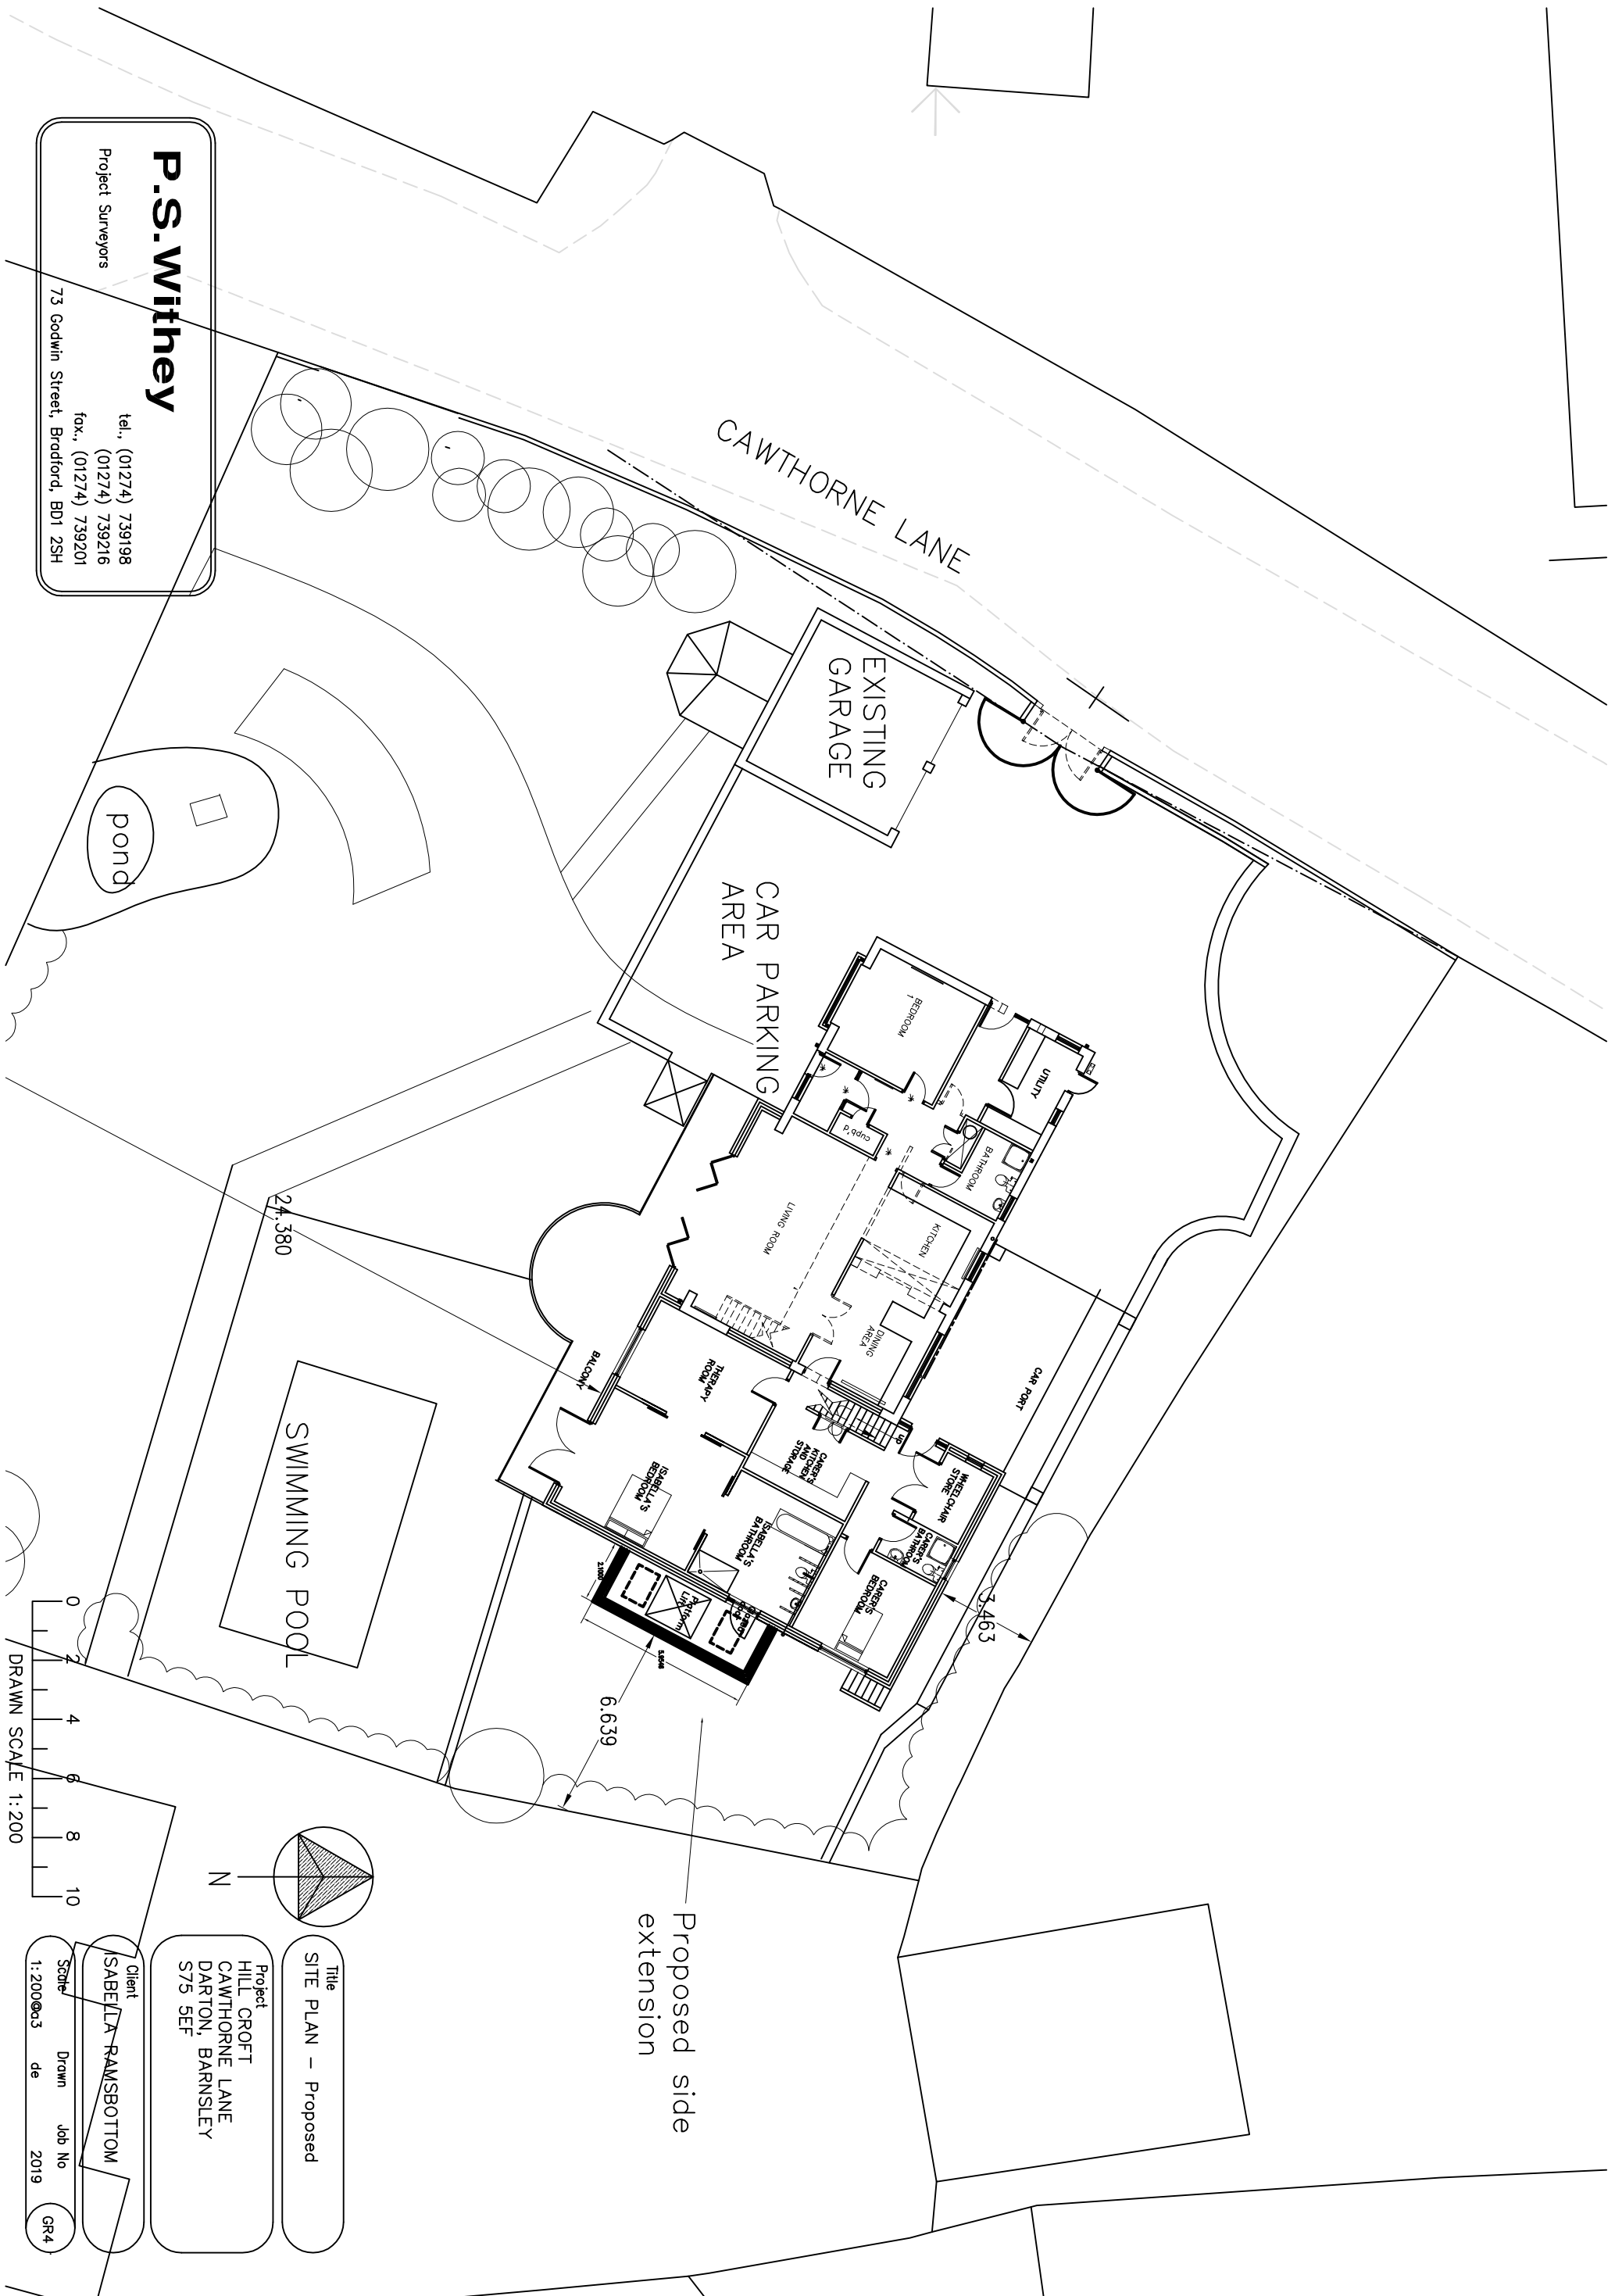

24.380

SWIMMING POOL

0 2 4 6 8 10
 DRAWN SCALE 1:200

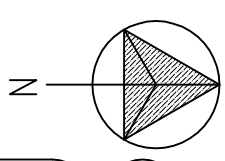

Proposed side extension

Title
 SITE PLAN - Proposed

Project
 HILL CROFT
 CAWTHORNE LANE
 DARTON, BARNSLEY
 S75 5EF

Client
 ISABELLA RAMSBOTTOM

Scale 1:200
 Drawn de
 Job No 2019
 GR4