



Drawing No.	Rev No.
MMA002 -003	

DO NOT SCALE: Contractor to check all dimensions and report any omissions or errors


NOTES

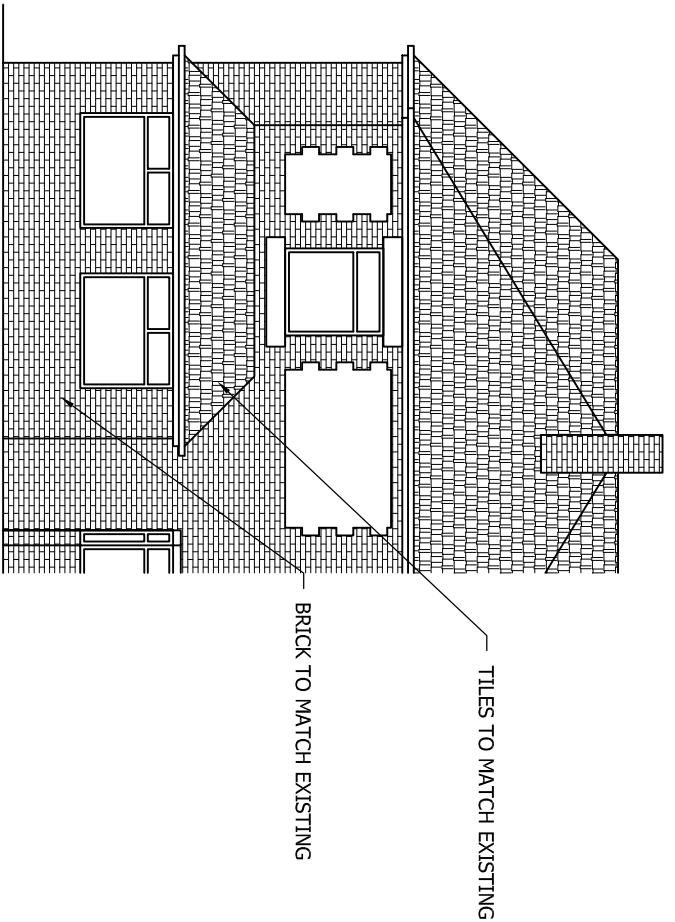

PROPOSED FRONT ELEVATION
SCALE 1:100 AT A3

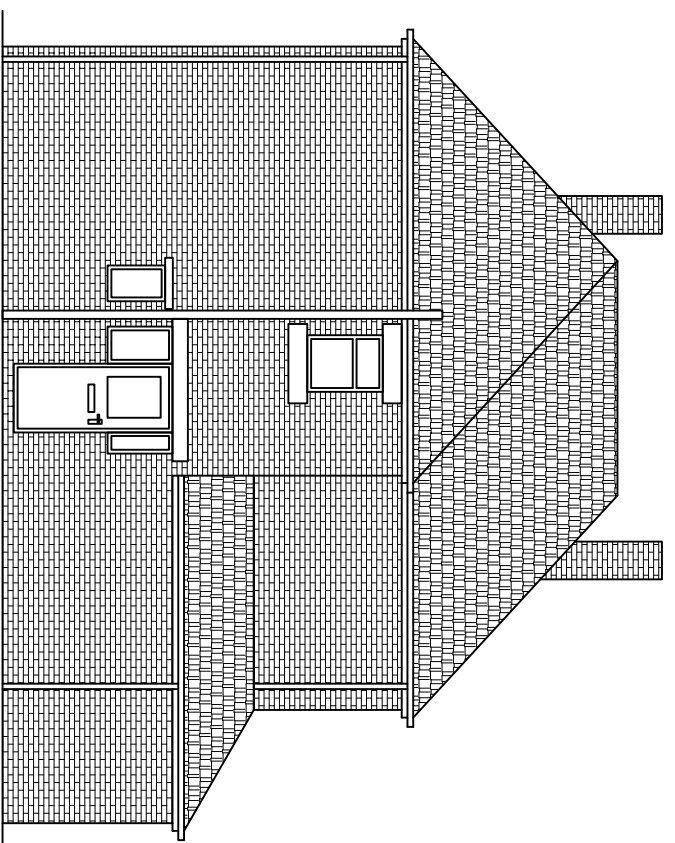

PROPOSED END ELEVATION
SCALE 1:100 AT A3

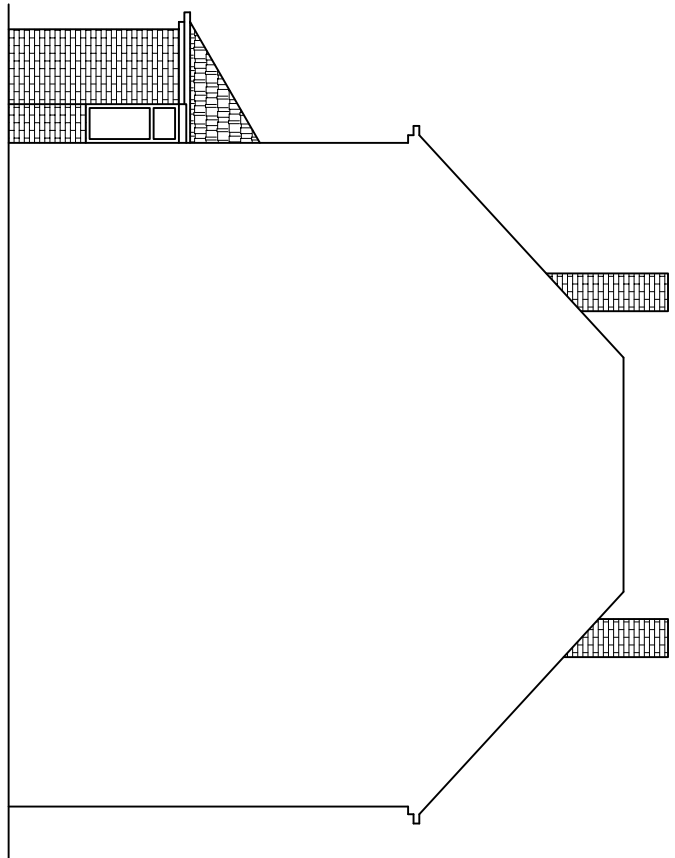

PROPOSED END ELEVATION
SCALE 1:100 AT A3

Rev	Description	By	CHK	APP	Date

JRB DESIGNS LTD
1 Seville Road
Cudworth
Barnsley
S72 8LT
Tel: 01226 383542
Fax: 01226 380078
Mob: 07970 541192
Email: joine@jrbdesigns.co.uk

This drawing is copyright. © Jrbdesigns Ltd.

Client
MR M ALLEN

Drawing Title
PROPOSED ELEVATIONS

Address
**119 CROSS LANE
ROYSTON
BARNLSLEY
S71 4AR**

Project Title:
**PROPOSED SINGLE STOREY
FRONT & SIDE EXTENSION**

Purpose of Issue:
PLANNING

Drawing Status
FIRST ISSUE

Scale at A3	Drawn By	Date	AS SHOWN	JRB	26/04/2011
Checked By	Date	Approved By	Date		
	26/04/2011		26/04/2011		
Project No.	Drawing No.	Revision			
MMA002	003	-			

APPROVAL INFORMATION TENDER CONTRACT CONSTRUCTION