


EXISTING SITE PLAN SCALE 1:100

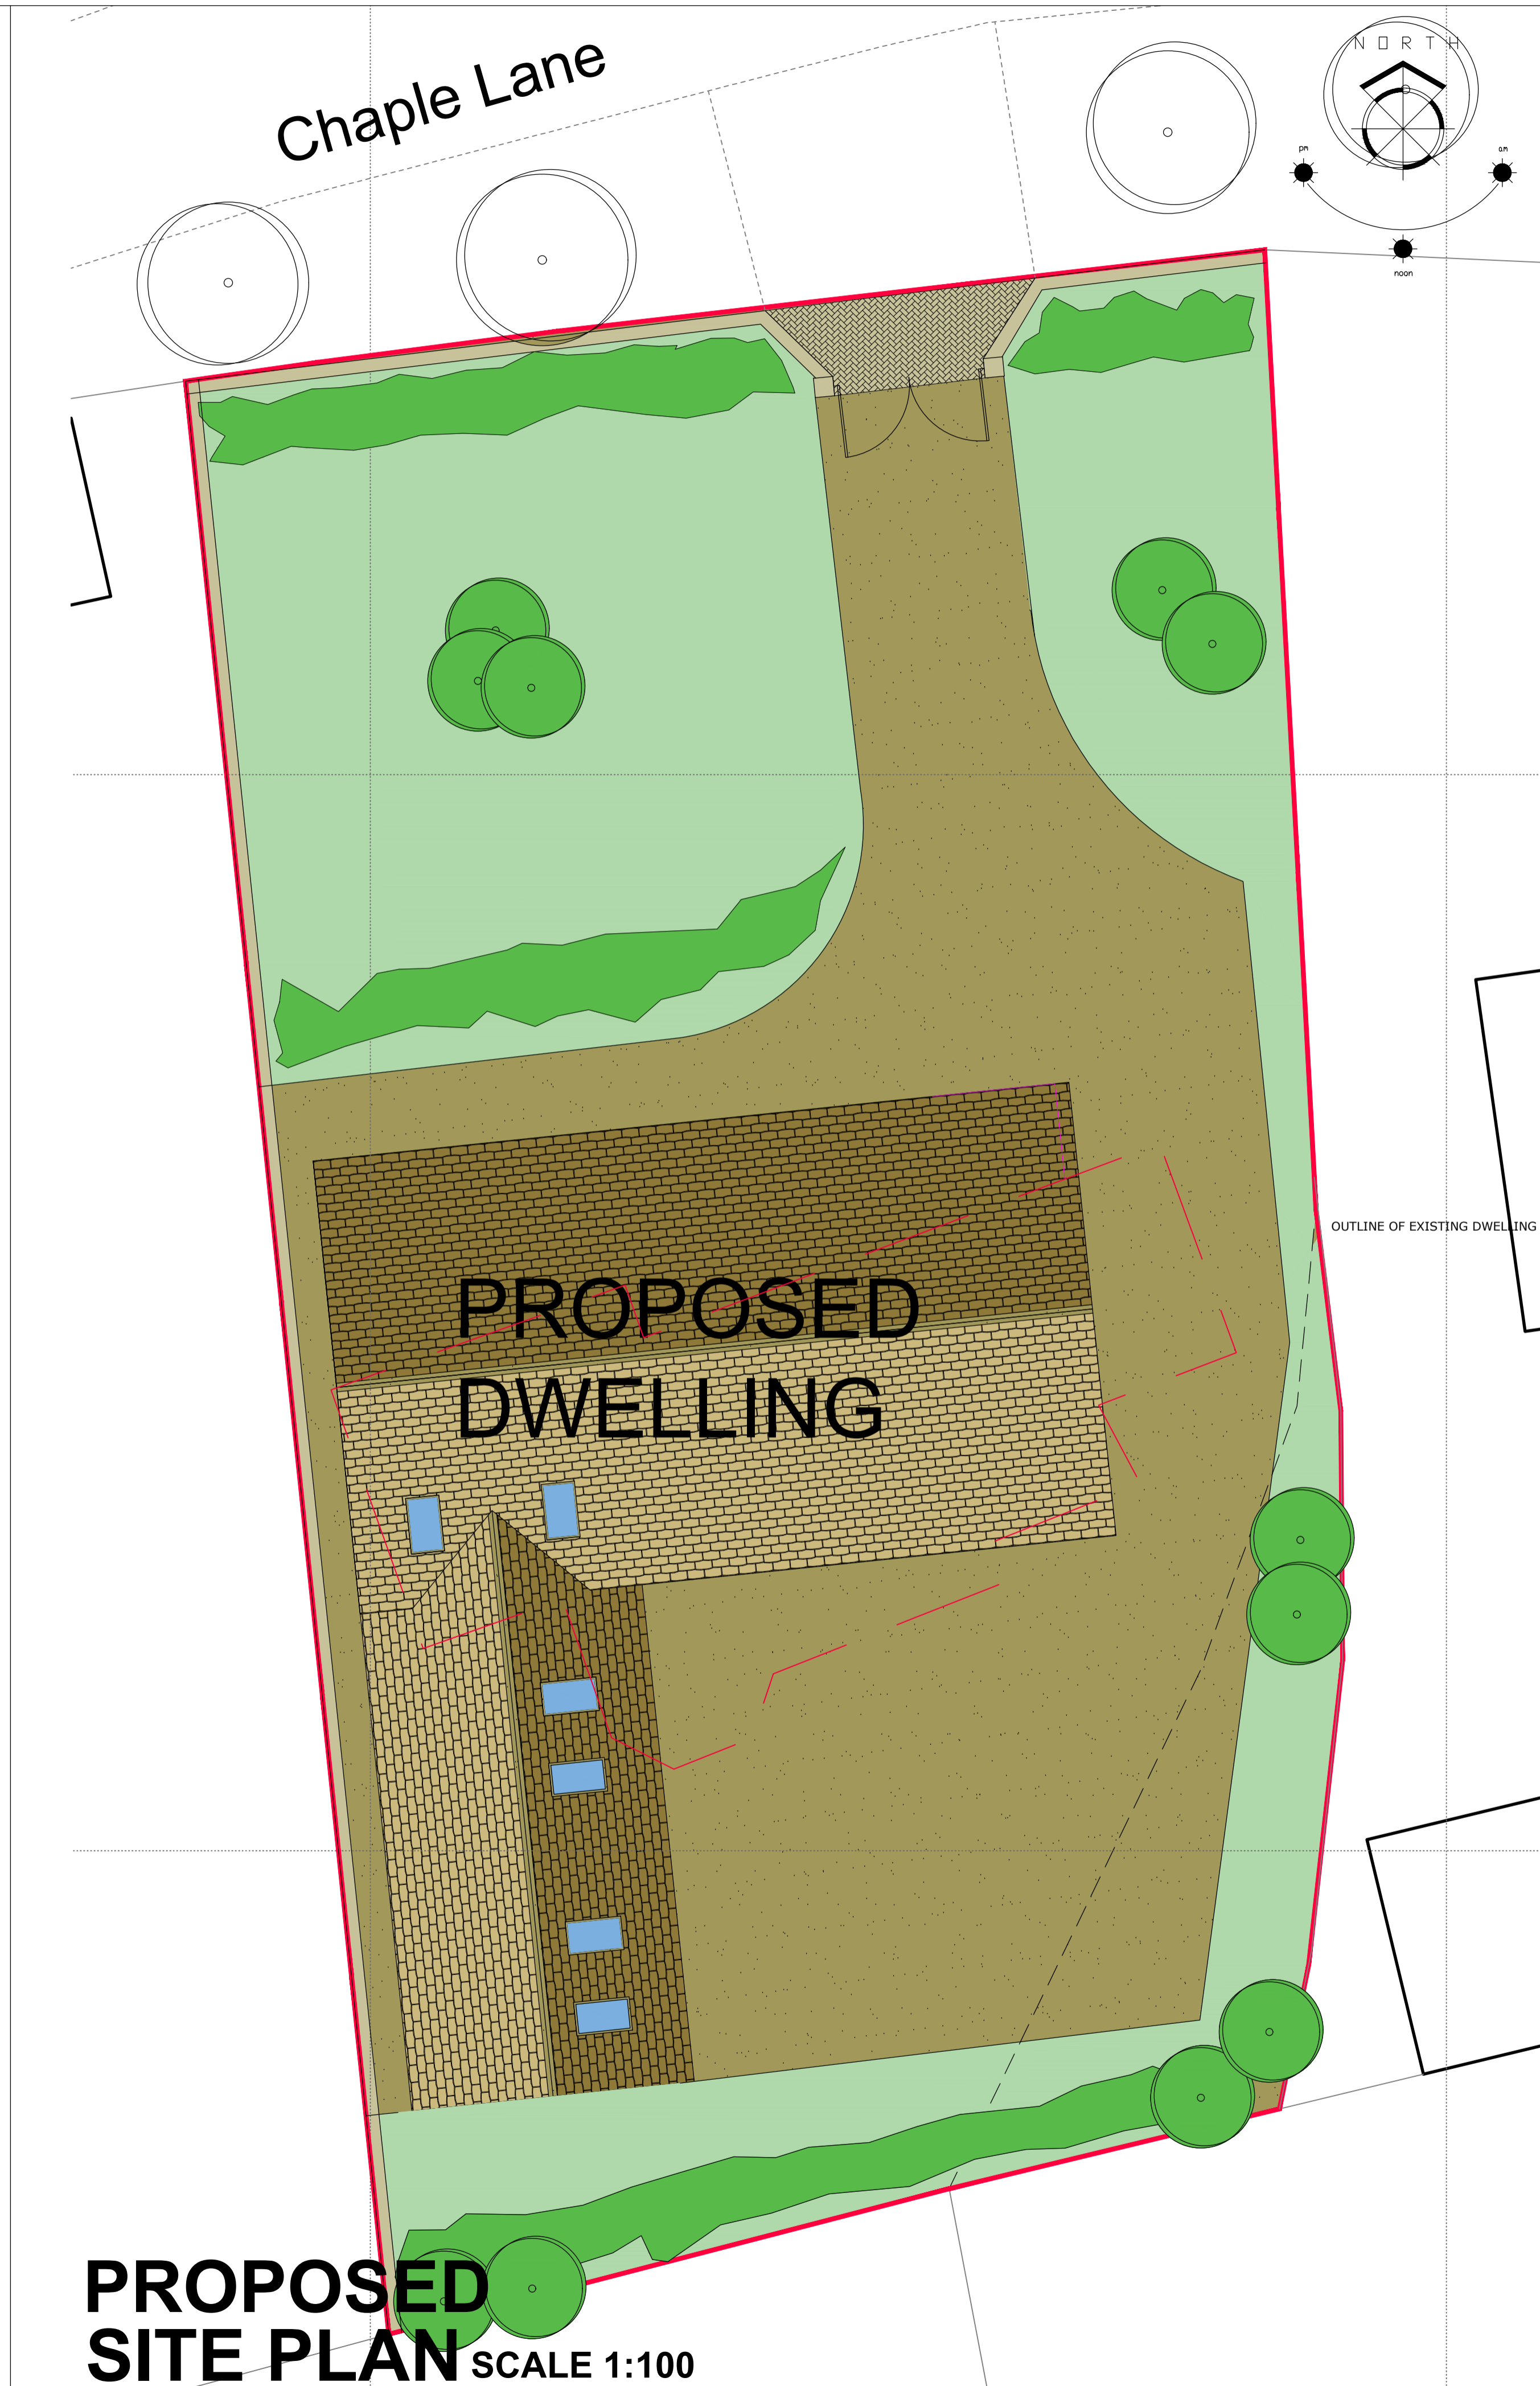


PROPOSED SITE PLAN SCALE 1:100

1. THIS DRAWING AND THE COPYRIGHTS AND PATENTS THEREIN ARE THE PROPERTY OF NYP ARCHITECTURAL LTD REGISTERED IN ENGLAND AND WALES No. PENDING AND MAY BE USED OR REPRODUCED ONLY UNDER CONTRACT.
 2. CONTRACTORS AND SUB-CONTRACTORS MUST CHECK AND AGREE ALL DIMENSIONS BEFORE PREPARING SHOP DRAWINGS OR COMMENCING WORK ON SITE
 3. CONTRACTORS ARE RESPONSIBLE FOR INFORMING THE DESIGNER OF ANY DISCREPANCY DISCOVERED ON THIS DRAWING OR BETWEEN THIS DRAWING AND ANY OTHER RELATED DOCUMENT ISSUED UNDER THE STANDARD FORM OF CONTRACT IN RESPECT OF THE WORK.
 4. WRITTEN DIMENSIONS ONLY ARE TO BE USED FROM THIS DRAWING. IF IN ANY DOUBT ASK FOR CLARIFICATION.

| Revisions. | | |
|------------|--------|-------------|
| Date | Suffix | Description |
| | | |

Notes.

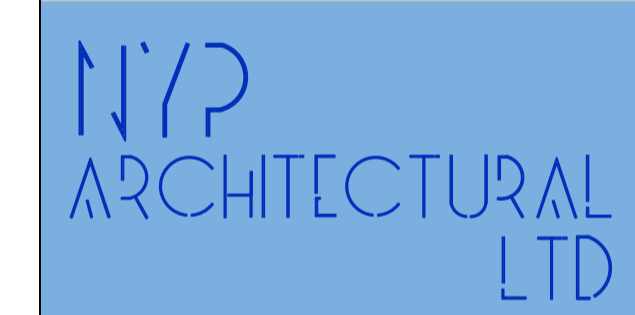

BBIC, INNOVATION WAY, BARNSELEY, S75 1JL.
 Tel: 01226 200969. E: scott@nypas.co.uk

Project.
OAK TREE COTTAGE (HIRST COTTAGE)
CHAPLE LANE
BILLINGLEY
S72-0HZ

Drawing Title.
EXISTING & PROPOSED SITE PLAN

Client.
MR M. SOAR

Date.
FEB 2026

Scale.
AS INDICATED

| Ref. | Dwg. No. | Rev. |
|----------|----------|------|
| 2025/114 | 11 | |