


**PROPOSED
SIDE ELEVATION**
SCALE 1:100

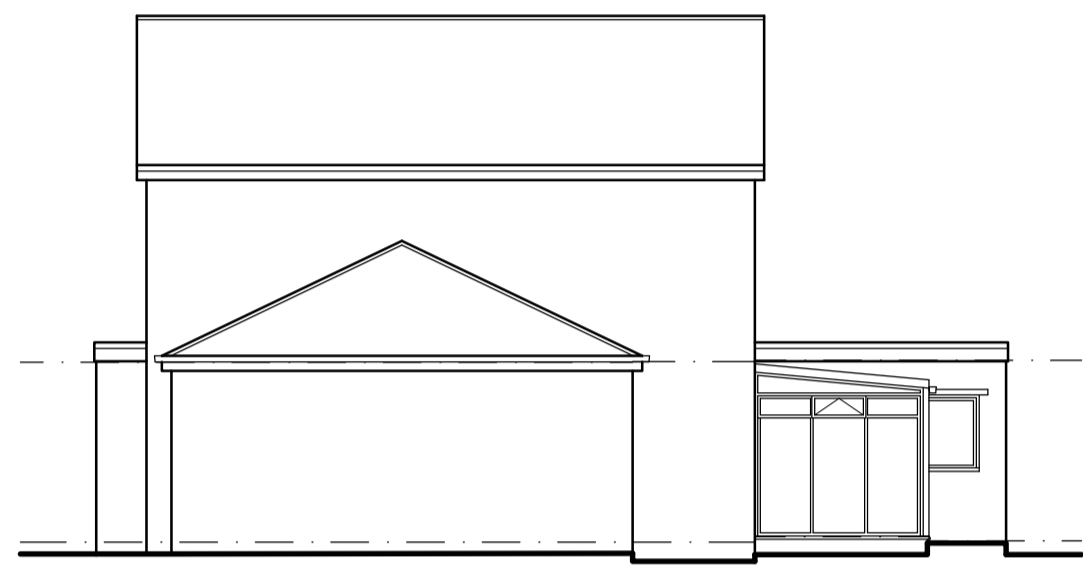

**PROPOSED
REAR ELEVATION**
SCALE 1:100




**EXISTING
SIDE ELEVATION**
SCALE 1:100




**EXISTING
REAR ELEVATION**
SCALE 1:100




BLOCK PLAN
SCALE 1:500

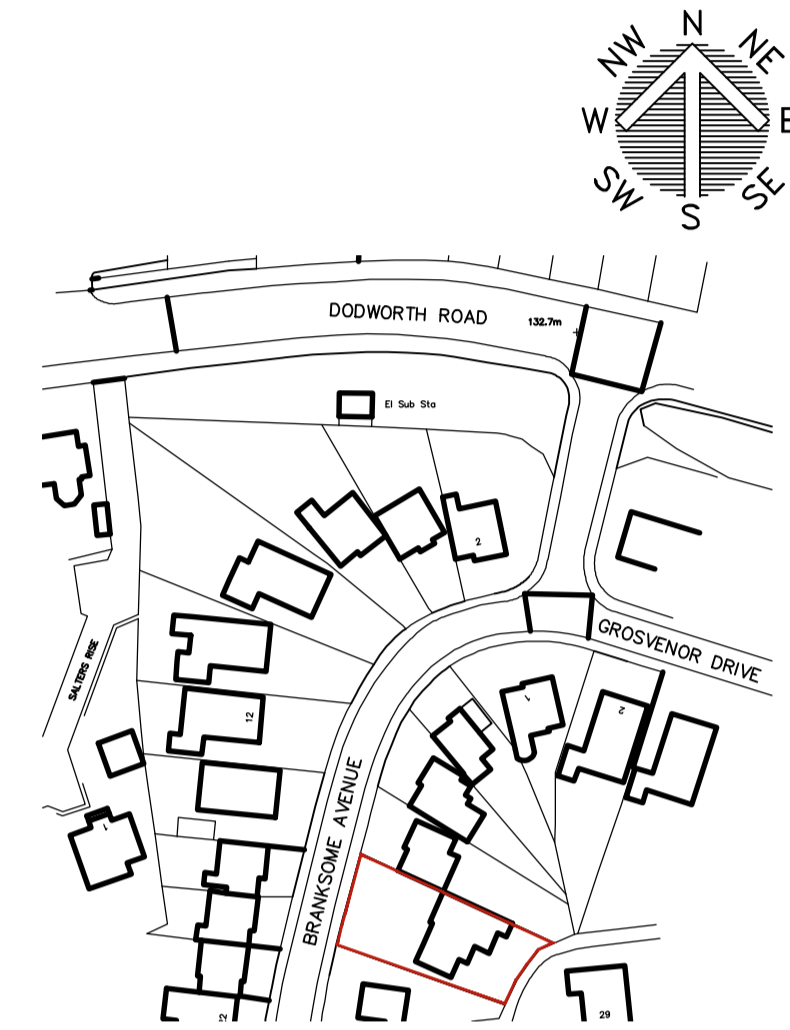

LOCATION PLAN
SCALE 1:1250

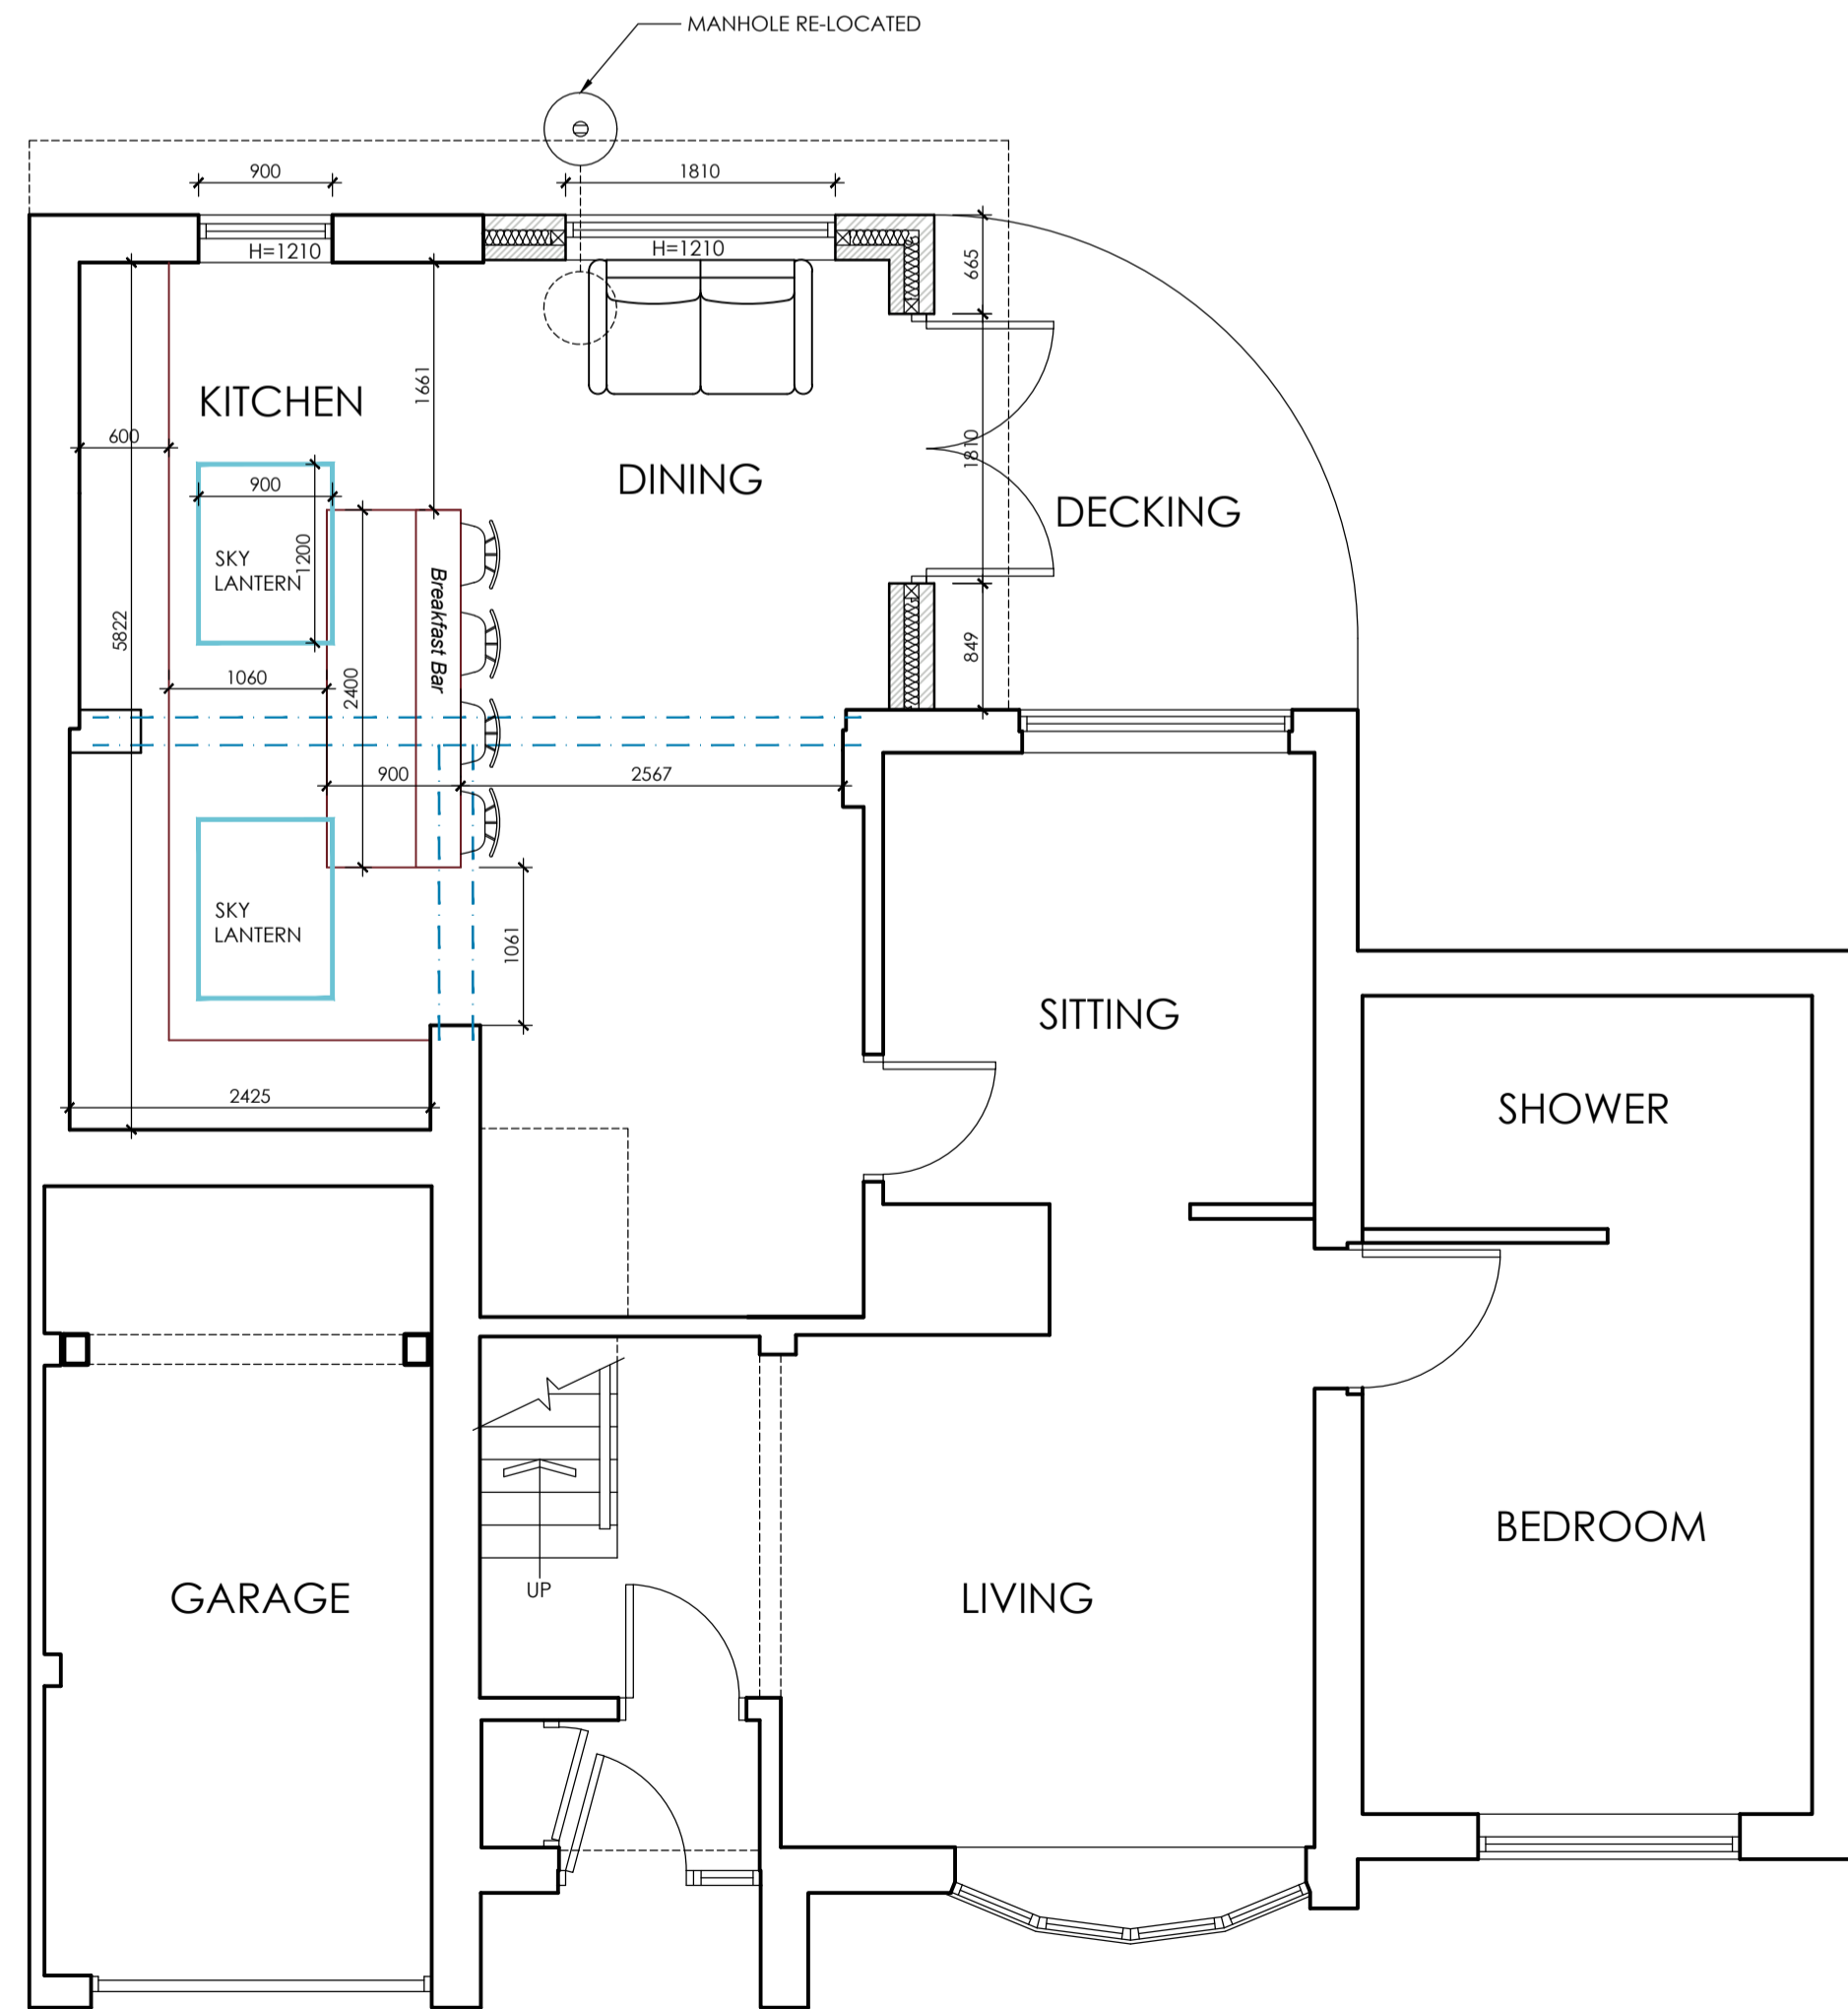

PROPOSED GROUND FLOOR PLAN
SCALE 1:50

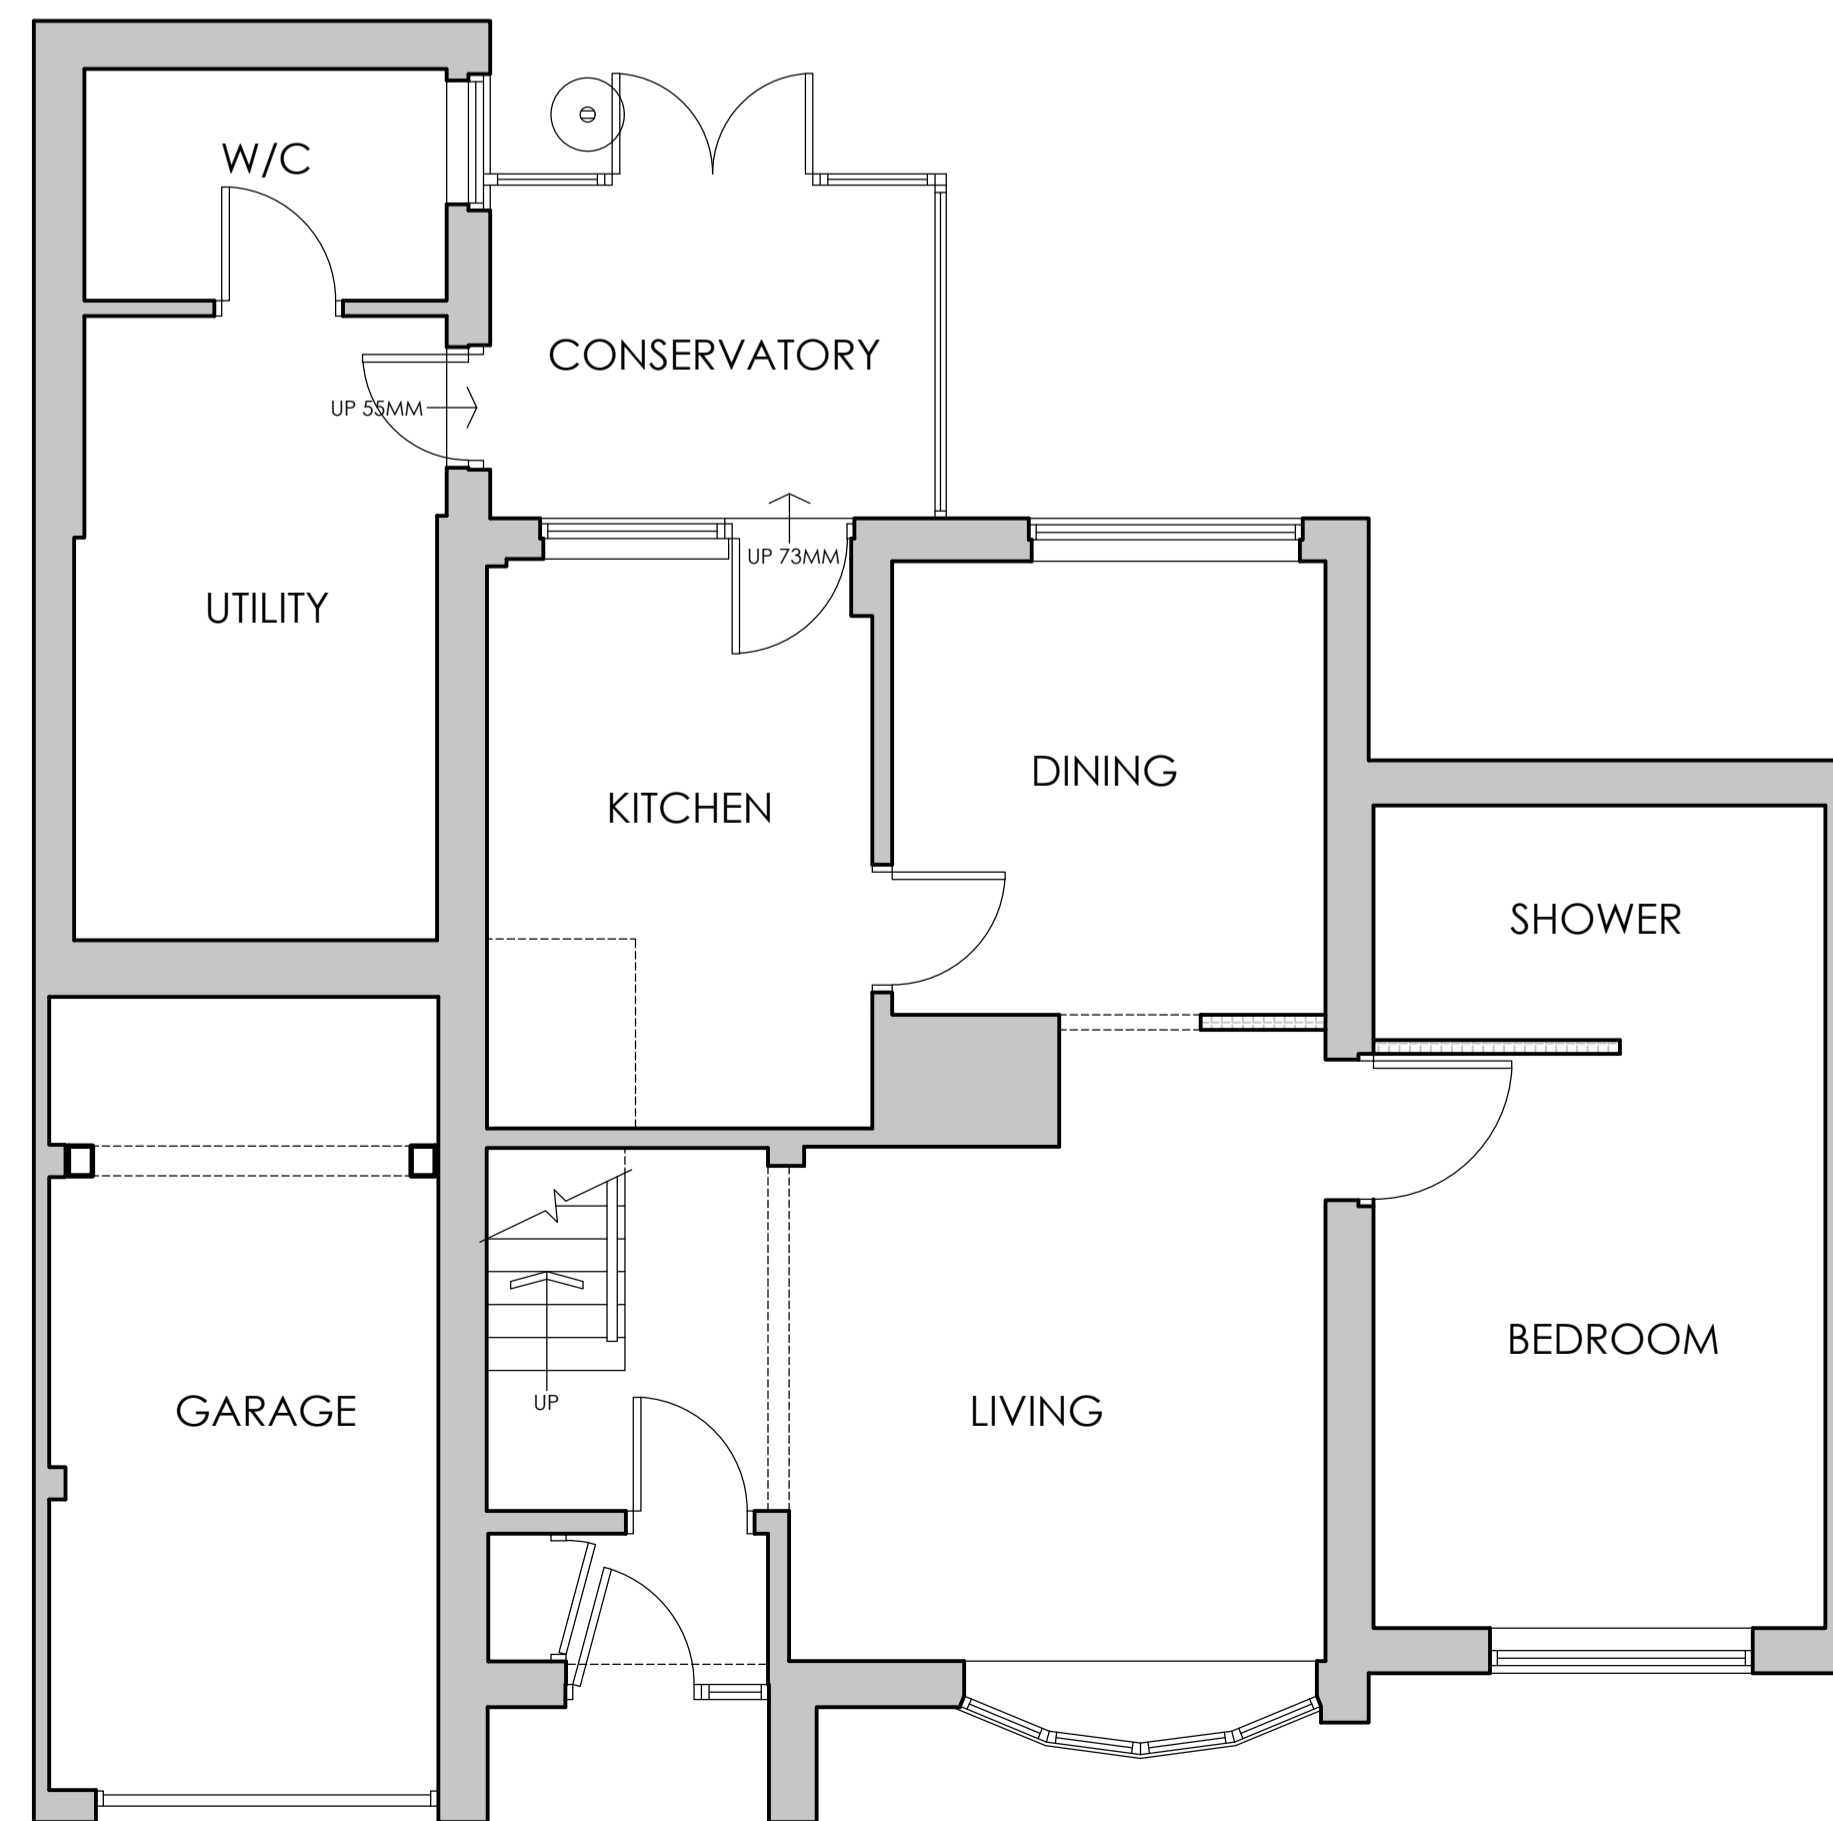

EXISTING GROUND FLOOR PLAN
SCALE 1:50

		OFFICE ONE, DRILL HALL, 11 EASTGATE, BARNSELEY, S70 2EU		Phone: 01226 208482 Email: info@whiteagus.co.uk Web: www.whiteagus.co.uk	
Project: PROPOSED ALTERATIONS AT 9 BRANKSOME AVENUE, BARNSELEY, S60 6HX			Client: LIAM BACON		
Drawing Title: PLANS AND ELEVATIONS			Date: APRIL 2026	Scale: 1:50 & 1:100 @ A1	Ref: 26-007
Date: 18/05/2026	Suffix: A	Description: REVISED TO CLIENTS REQUIREMENTS	Date: 18/05/2026	Suffix: B	Description: REVISED TO CLIENTS REQUIREMENTS
Dwg. No. 01			Rev. B		