
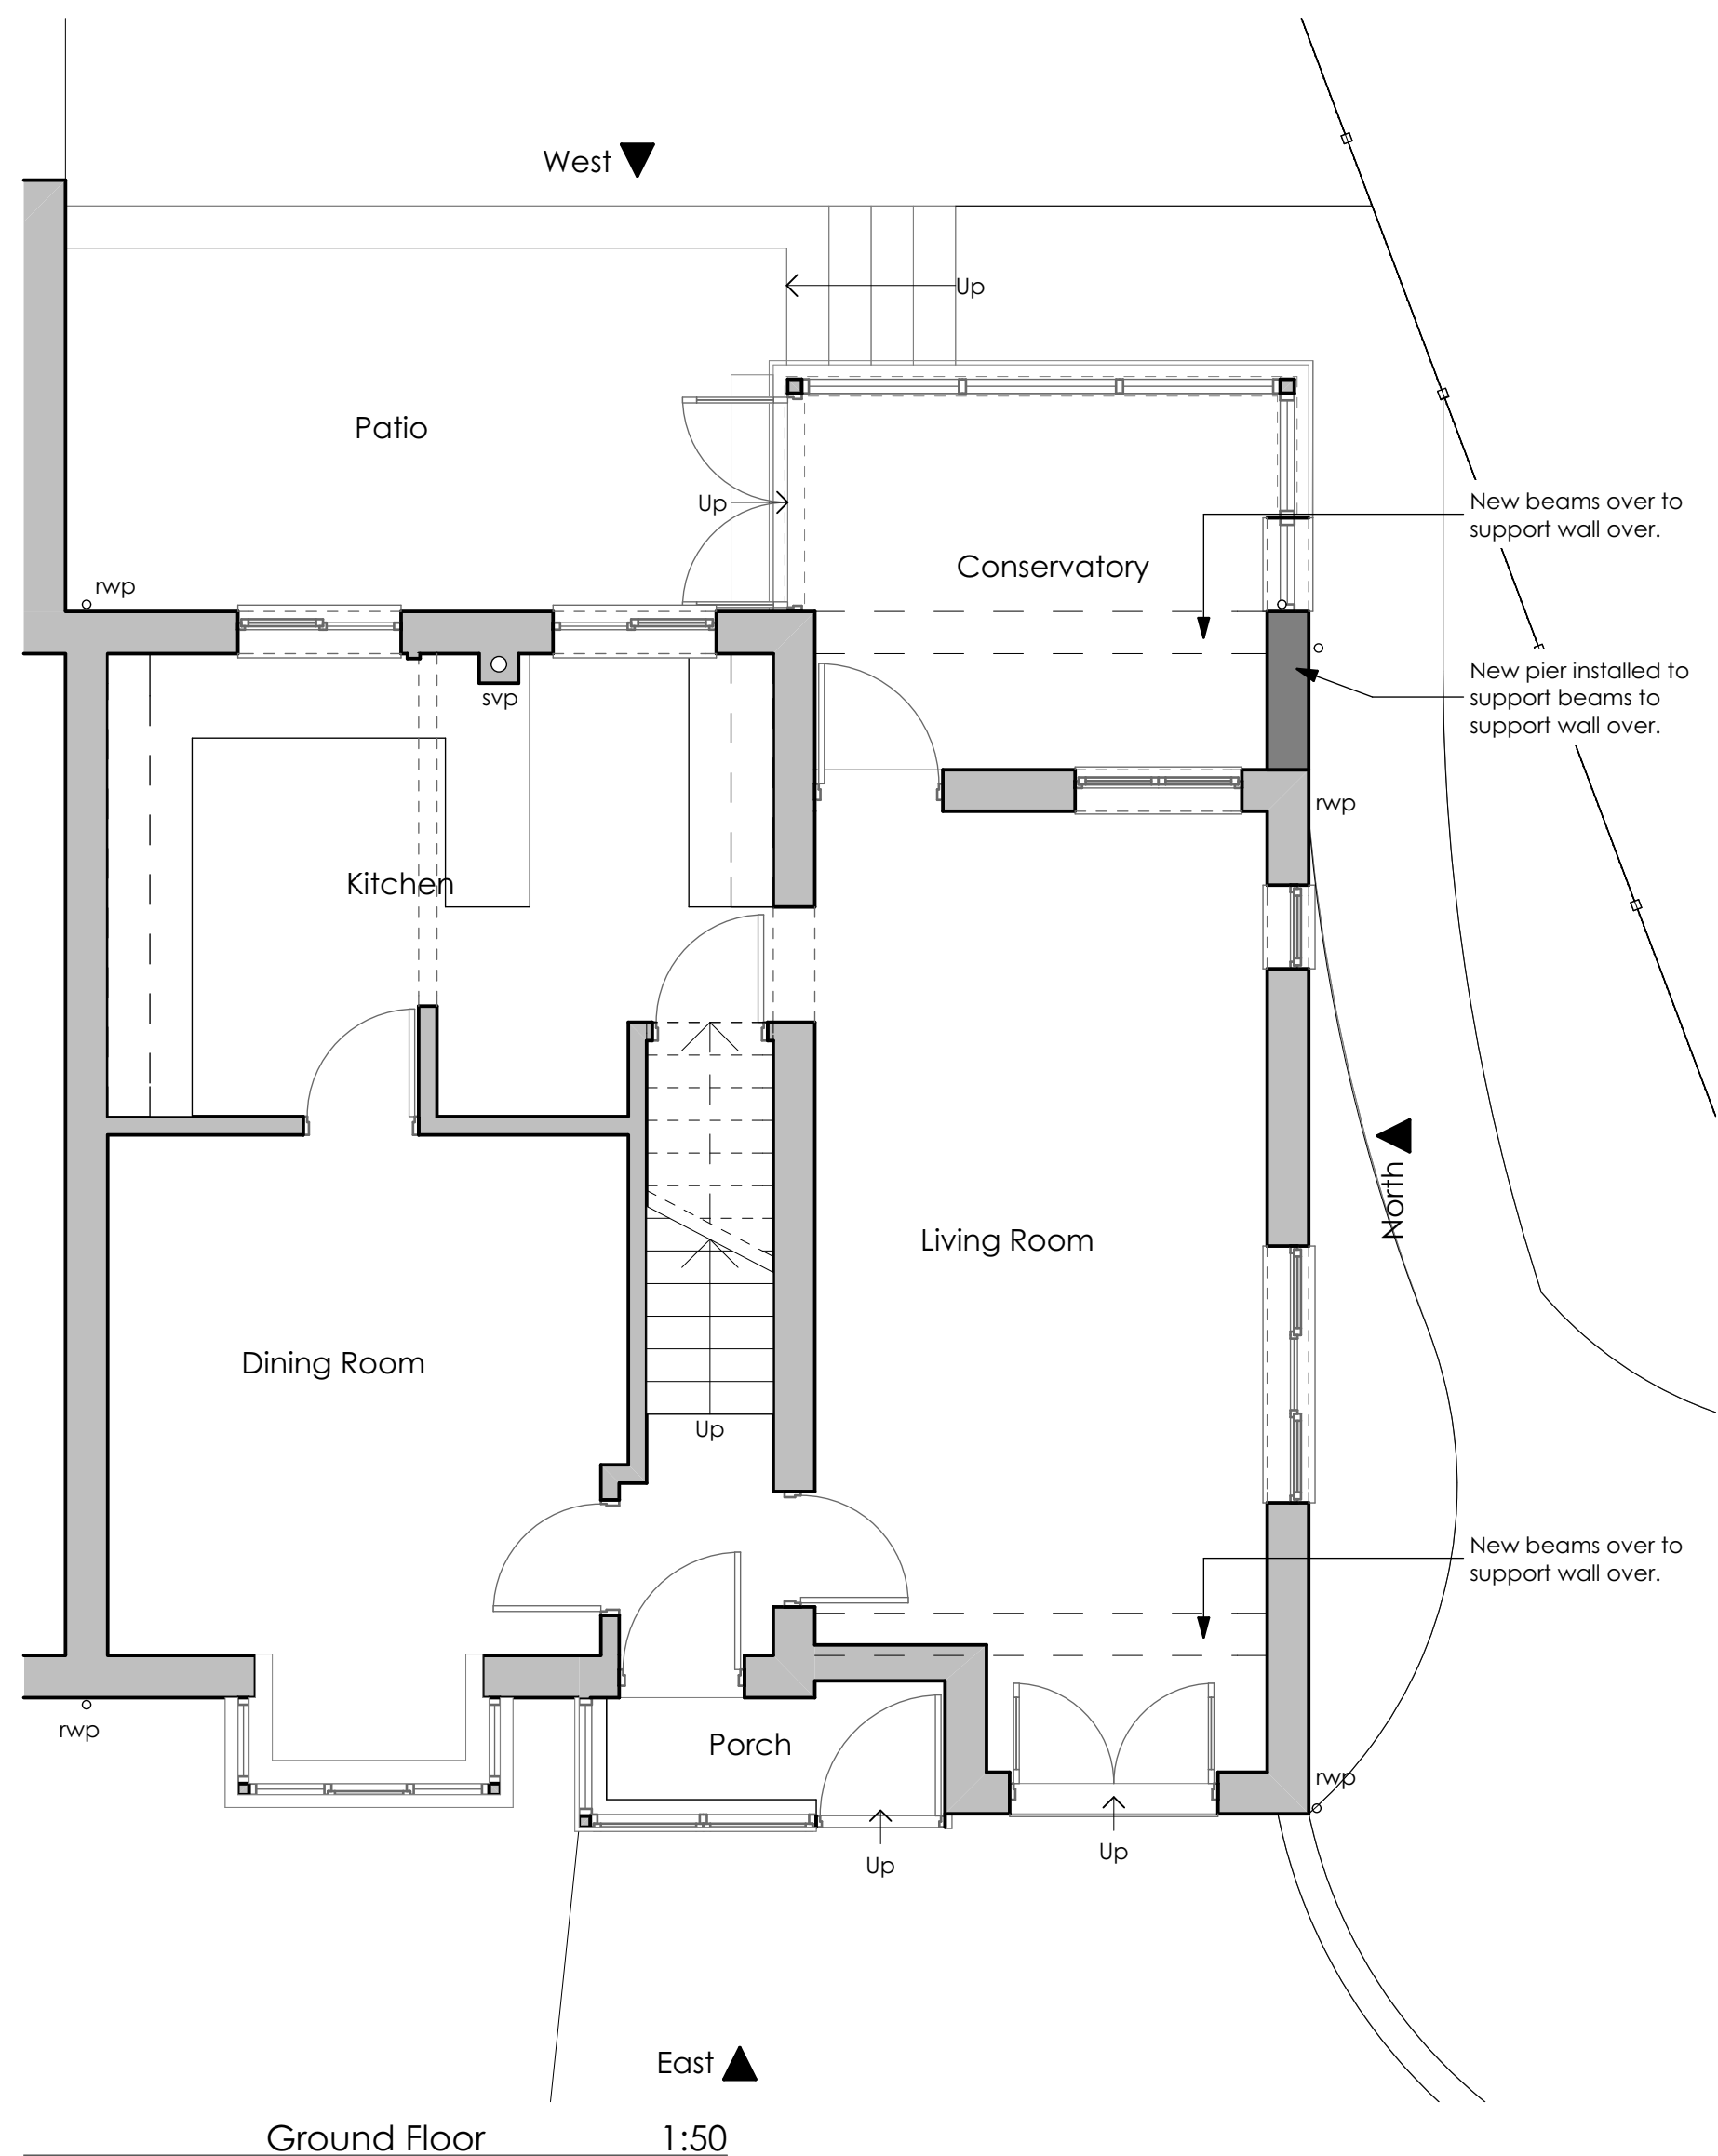


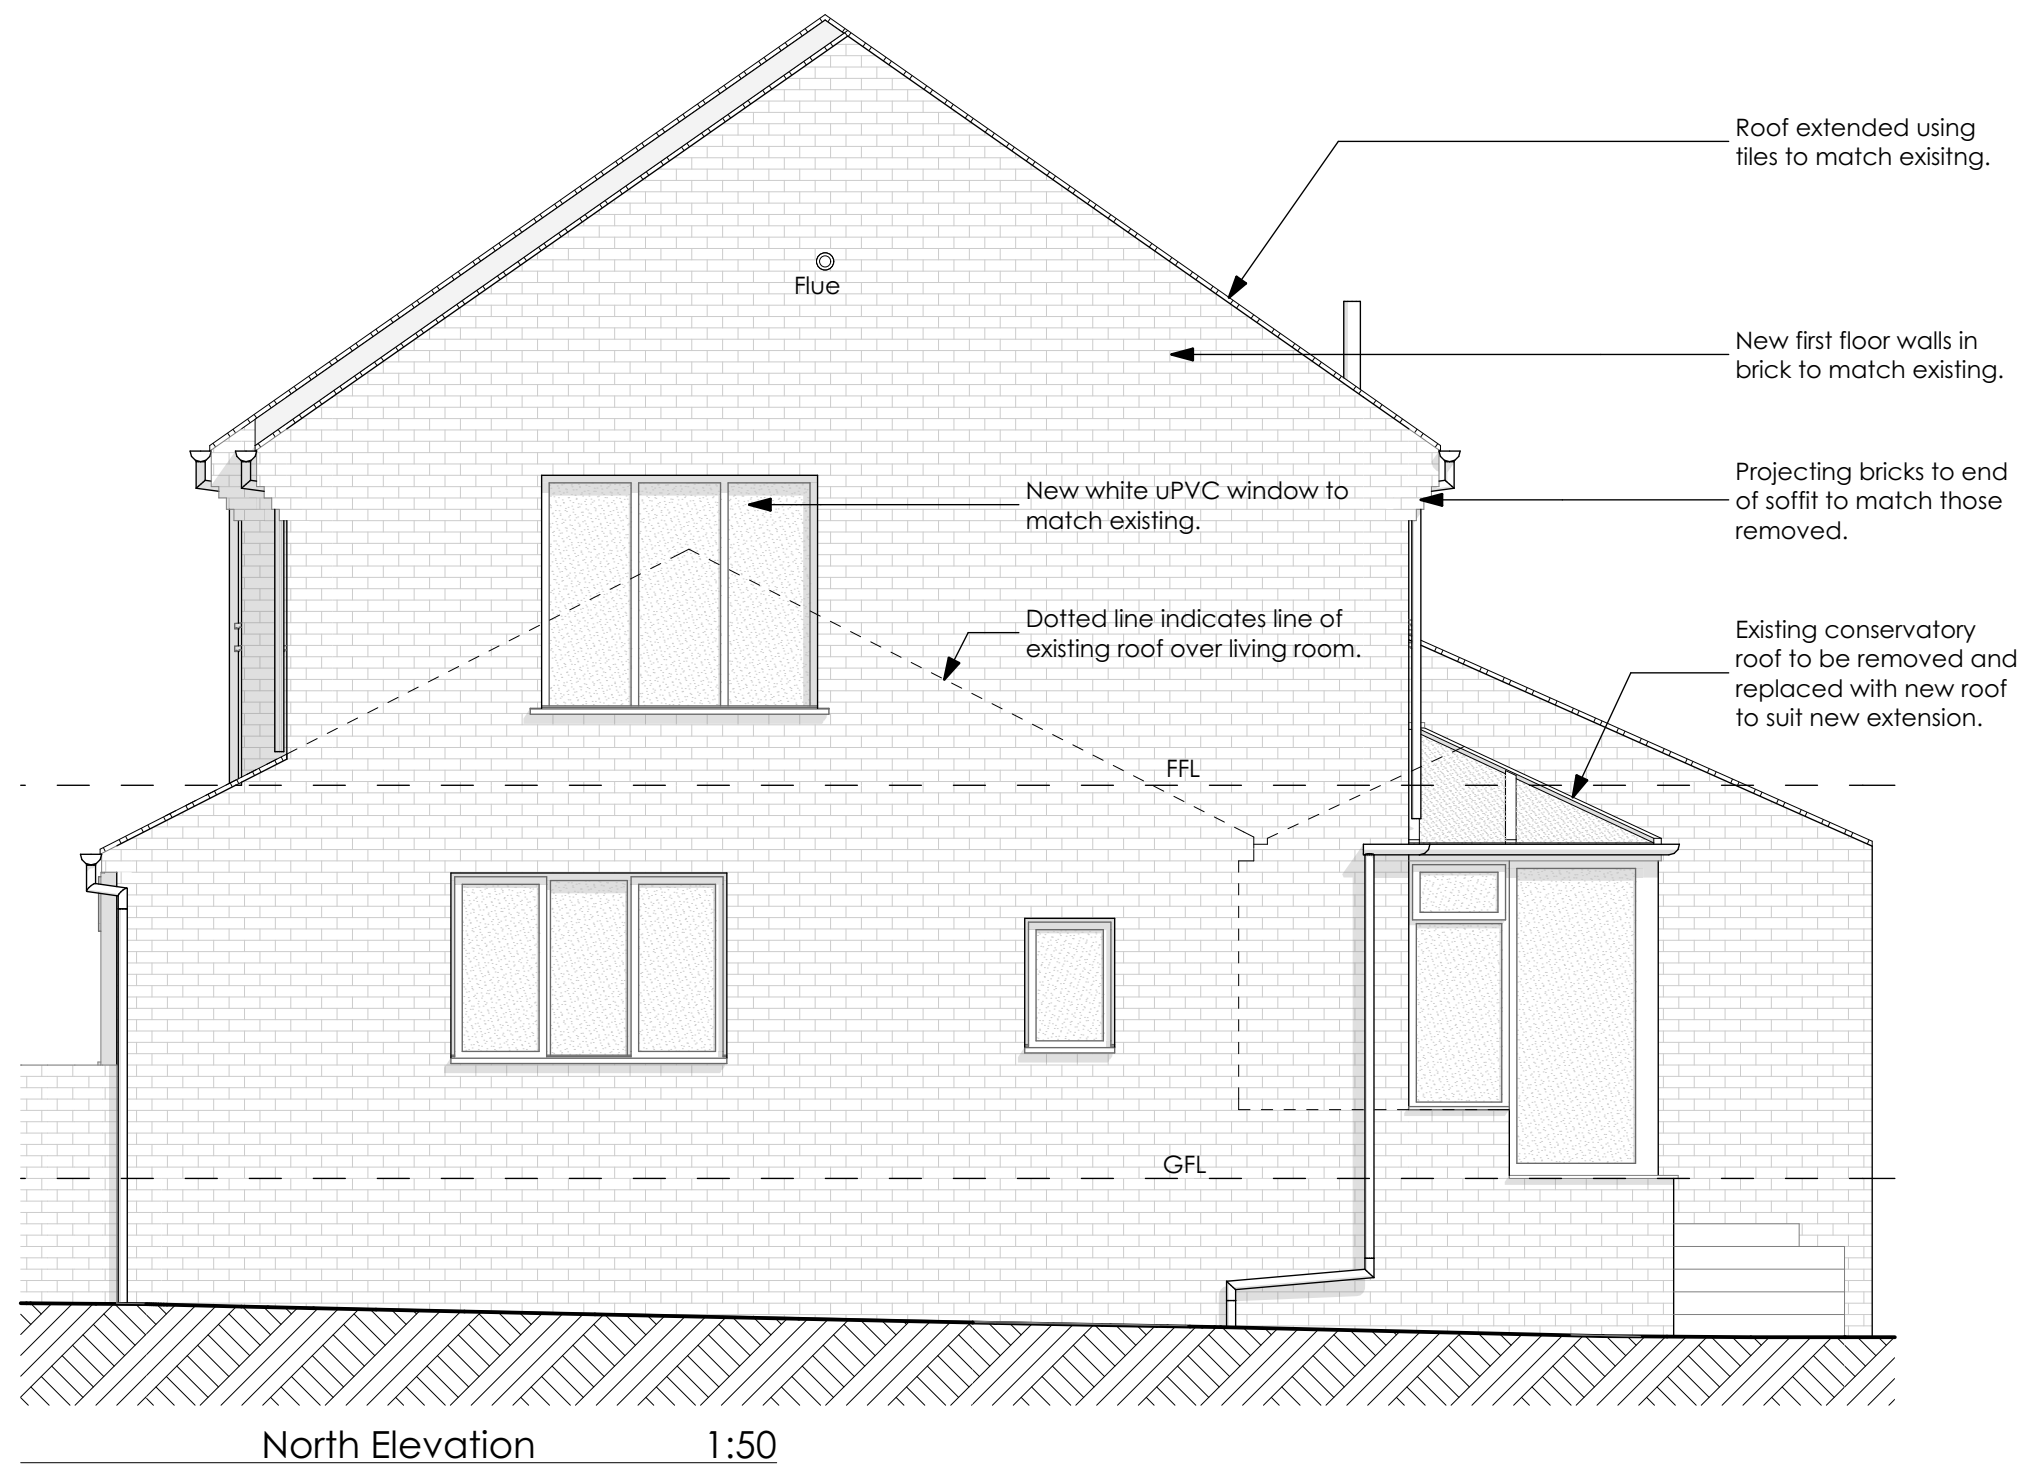

Client:		
Mr & Mrs Thompson		
Project:		
Proposed extension at 74 Bluebell Avenue, Penistone.		
Drawing:		
Scheme As Proposed		
Drawing Status:		
PLANNING		
Date:	Scale @ A1:	Drawn by:
Oct 15	1:50	AB
Project No:	Drawing No:	Revision:
15014	(0-) 02	C
Date: Revision:	Description	Drawn:
04.12.15 A	Scheme amended to include step back / down to extension.	AB
08.12.15 B	Scale amended to 1:50.	AB
29.02.16 C	Rear wall to match existing house line. Window to north elevation increased in height and relocated.	AB
Bamford Architectural Ltd.		
Tel: 07725 022034		
Email: enquiry@bamfordarchitectural.co.uk		
www.bamfordarchitectural.co.uk		