


The Harris Group Ltd does not accept liability for any deviation to our drawings or specification. This Drawing is copyright and may not be reproduced in whole or part without written authority. Do not scale off this drawing.

Rev	Date	Description	Drawn	Chkd
R01	01/09/25	1:500/001	NBB	JMR

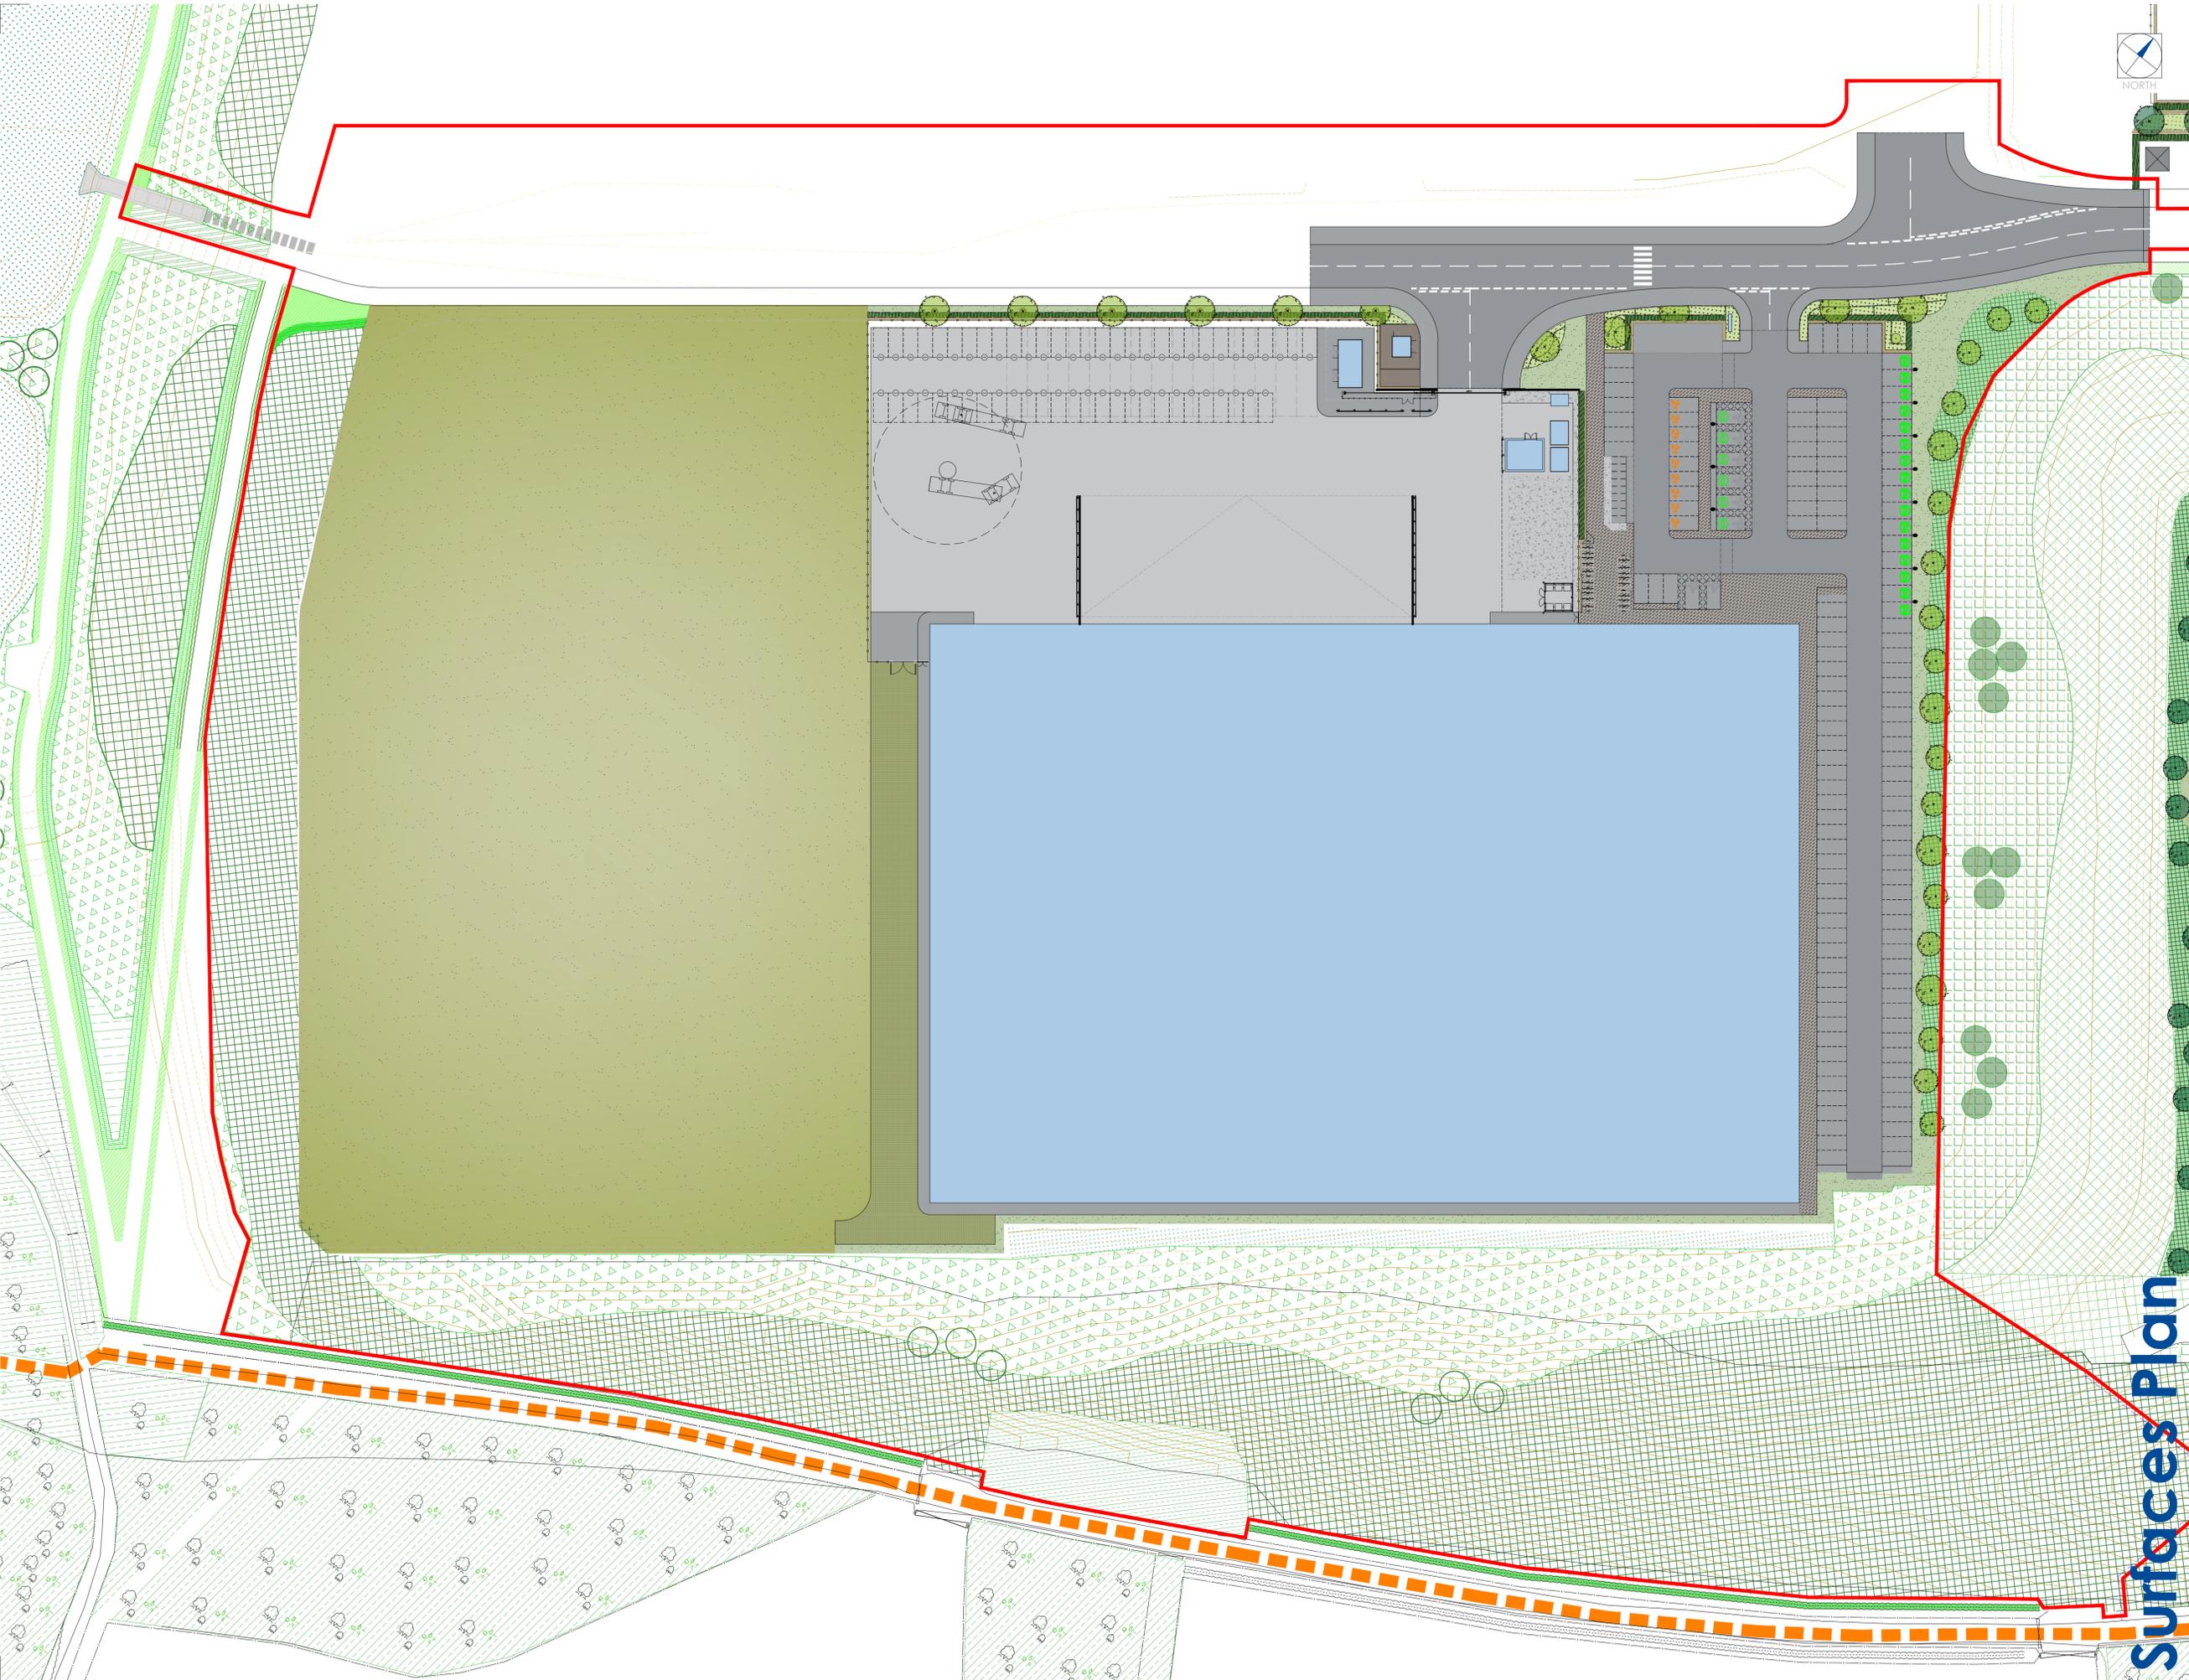

- Materials Key**
-  Proposed Heavy Duty Tarmac
  -  Proposed Tarmac
  -  Proposed Block Paving  
Marshalls Tegula Concrete Charcoal self pa
  -  Proposed Concrete
  -  Proposed Grasscrete
  -  Proposed Pea Gravel  
20mm Pea shingle loose laid over weed membrane



**THE HARRIS PARTNERSHIP**  
 ARCHITECTS  
 WAKEFIELD - T. 01924 291800  
 73-75 Canal Street, Wakefield WF1 3SA  
 MANCHESTER - T. 0161 2388555  
 Central Warehouse, 27 Canal Street, Manchester, M1 3AG  
 MILTON KEYNES - T. 01908 211 577  
 The Old Rectory, 79 High Street, Milton Keynes MK1 1BA  
 READING - T. 0118 950 7700  
 101 London Road, Reading RG1 1BT  
 LONDON - T. 020 7409 1215  
 15 Great Court St, Chancery Place, London, W1D 1LJ

Client  
**Harworth Estates Investments Limited**  
**Harworth**

Project Title  
**PROPOSED PLOT 7 DEVELOPMENT**  
**GATEWAY 36**  
 Dearne Valley Parkway  
 Rockingham  
 Barnsley

Drawing Title  
**PROPOSED HARD SURFACES SITE PLAN**

Drawn	Checked	Scale	BM Status	Date
NBB	JMR	1:500	NA	08/25

Drawing Status	Rev.	THP Project No
PLANNING	P01	12005-5

Project No.	Originator	Volume	Level	Type	Role	Number
12006-5	THP	XX	XX	DR	A	1054

**Surfaces Plan**