

ALL DIMENSIONS ARE IN mm UNLESS NOTED OTHERWISE

N.G.R E: 439803N: 410694

NOTES:

A	CONSTRUCTION ISSUE	CS	PM	12.05.26
REV	MODIFICATION	BY	CH	DATE


CLARKE

telecom


2nd floor, Building C, Core Central Park,
Northampton NN4 5AP
Tel: 0161 785 4500
Fax: 0161 785 4501
Web: www.clarke-telecom.com


cornerstone

Cell Name	OPT			
SOUTHGATE SW	—			
Cell ID No				
GSID	—	VF	—	TEF
236135_21	N/A			80646
Project No.	—	TIM Cell ID	—	N/A
TBC	—			—
Site Address / Contact Details				
SOUTHGATE SHAFTON BARNLEY SOUTH YORKSHIRE S72 8QG				
Drawing Title: EXISTING SITE PLAN				
Purpose of issue: CONSTRUCTION				
Drawing Number: 200				
Surveyed By: SSB				
Original Sheet Size: A3				
Drawn: CS				
Date: 12.05.26				
Checked: PM				
Date: 12.05.26				
Pack Issue: A				
Date: 12.05.26				
Issue: A				

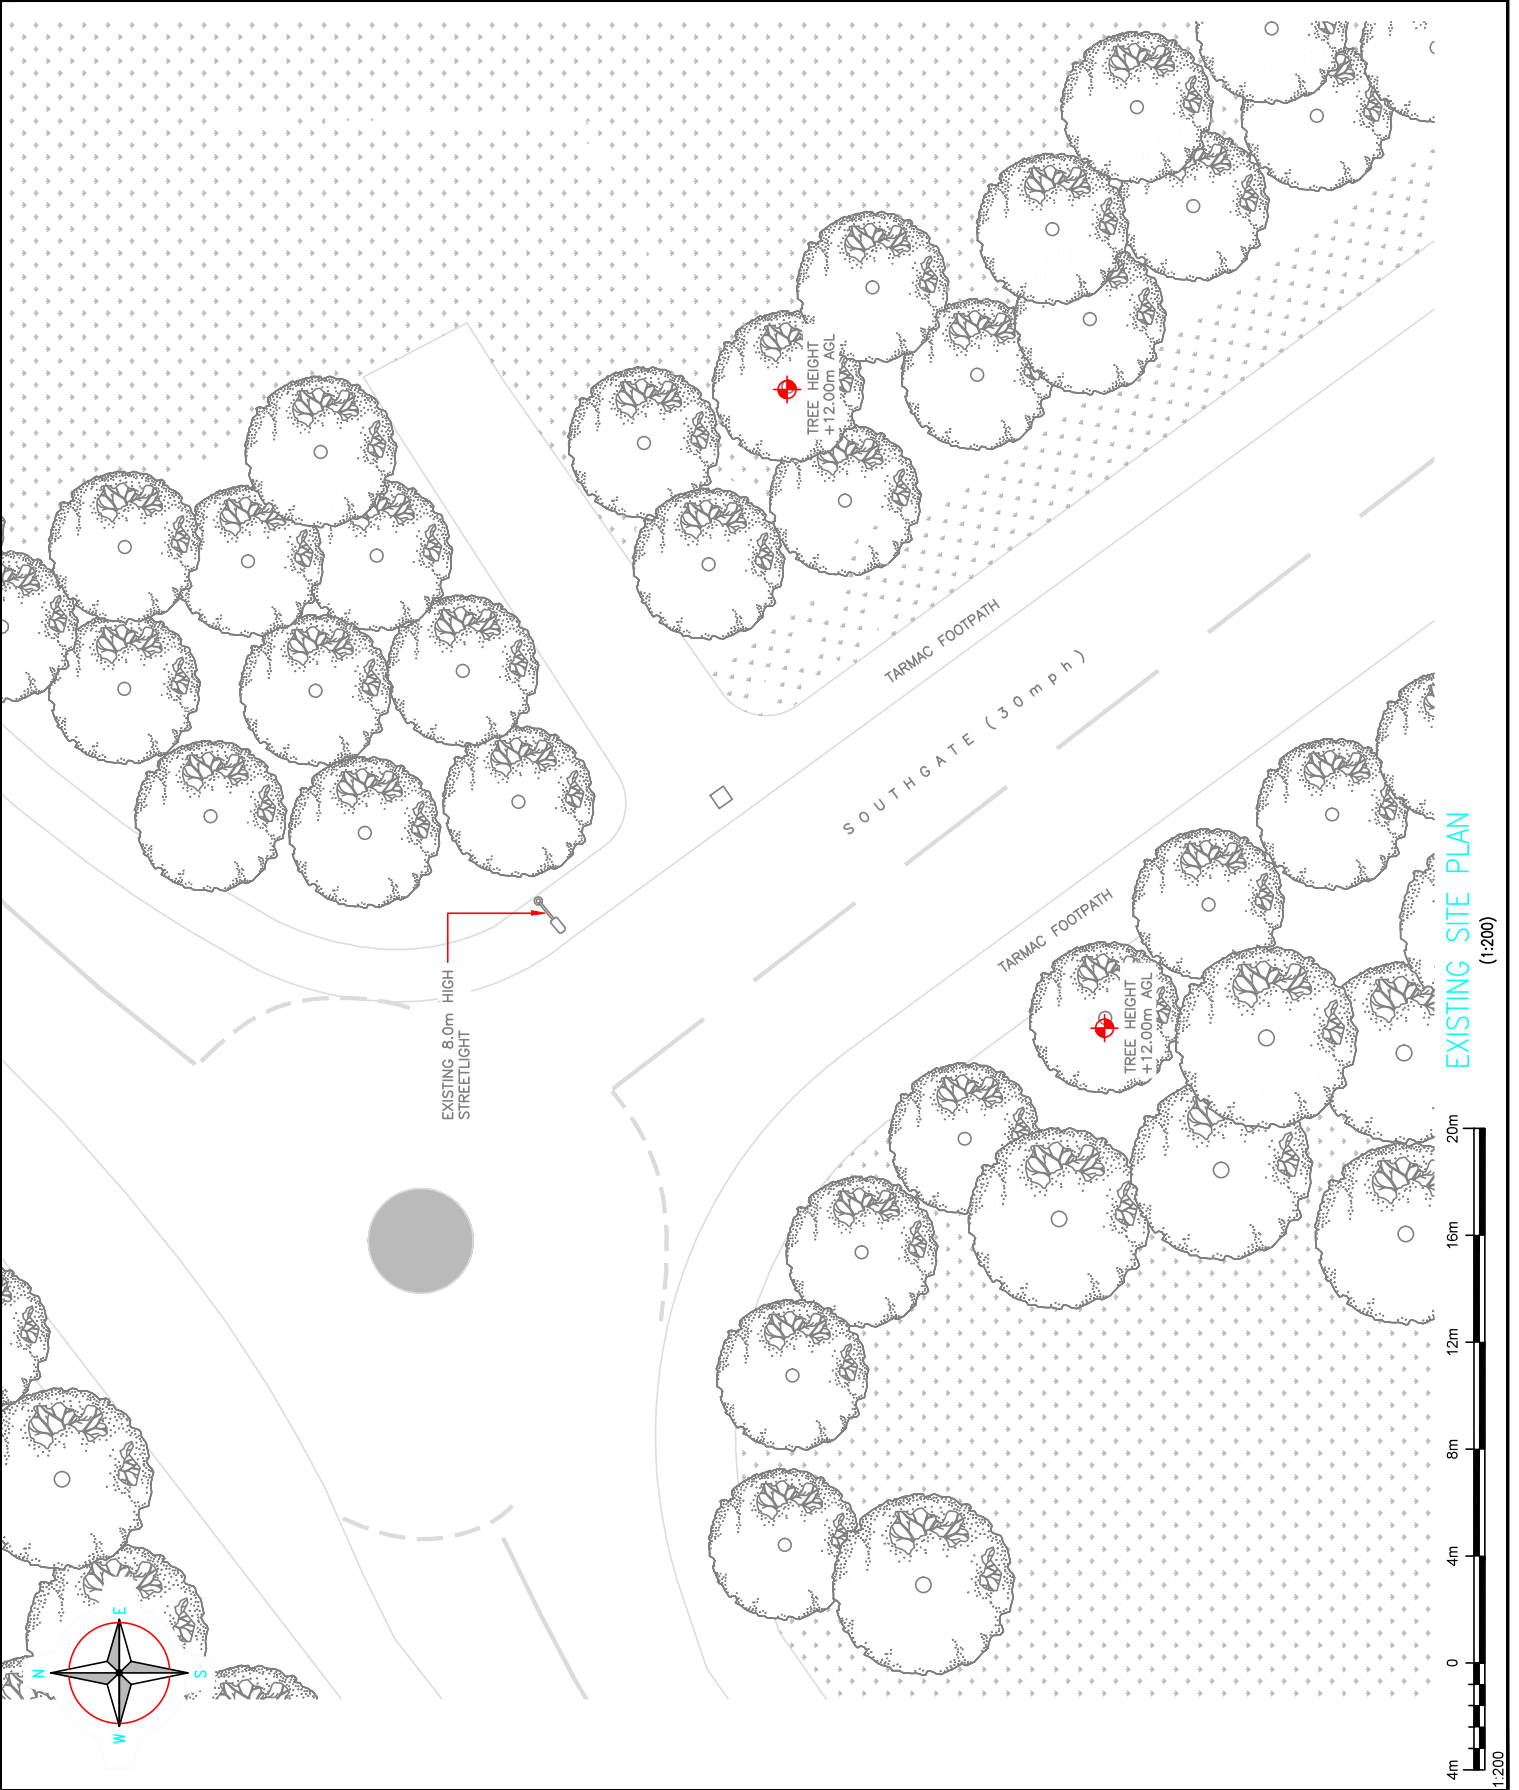

ALL DIMENSIONS ARE IN mm UNLESS NOTED OTHERWISE									
N.G.R [E: 439803		N: 410694							
NOTES:									
A	CONSTRUCTION ISSUE		CS	PM	12.05.26				
REV	MODIFICATION		BY	CH	DATE				
CLARKE telecom 2nd floor, Building C, Core Central Park, Northway, Wetherby, Leeds LS23 7BQ Tel: 0151 785 4500 Fax: 0151 785 4501 Web: www.clarke-telecom.com cornerstone									
Cell Name SOUTHGATE SW Cell ID No CSID VF TEF 236135_21 N/A 80646 Project No. TIM Cell ID N/A TBC - - Site Address / Contact Details SOUTHGATE SHAFTON BARNLEY SOUTH YORKSHIRE S72 8QG									
Drawing Title: PROPOSED SITE PLAN									
Purpose of issue: CONSTRUCTION									
Drawing Number:			201						
Surveyed By: SSB		Original Sheet Size: A3							
Drawn: CS	Date: 12.05.26	Checked: PM	Date: 12.05.26	Pack Issue: A					
		SHEET 2 OF 3							

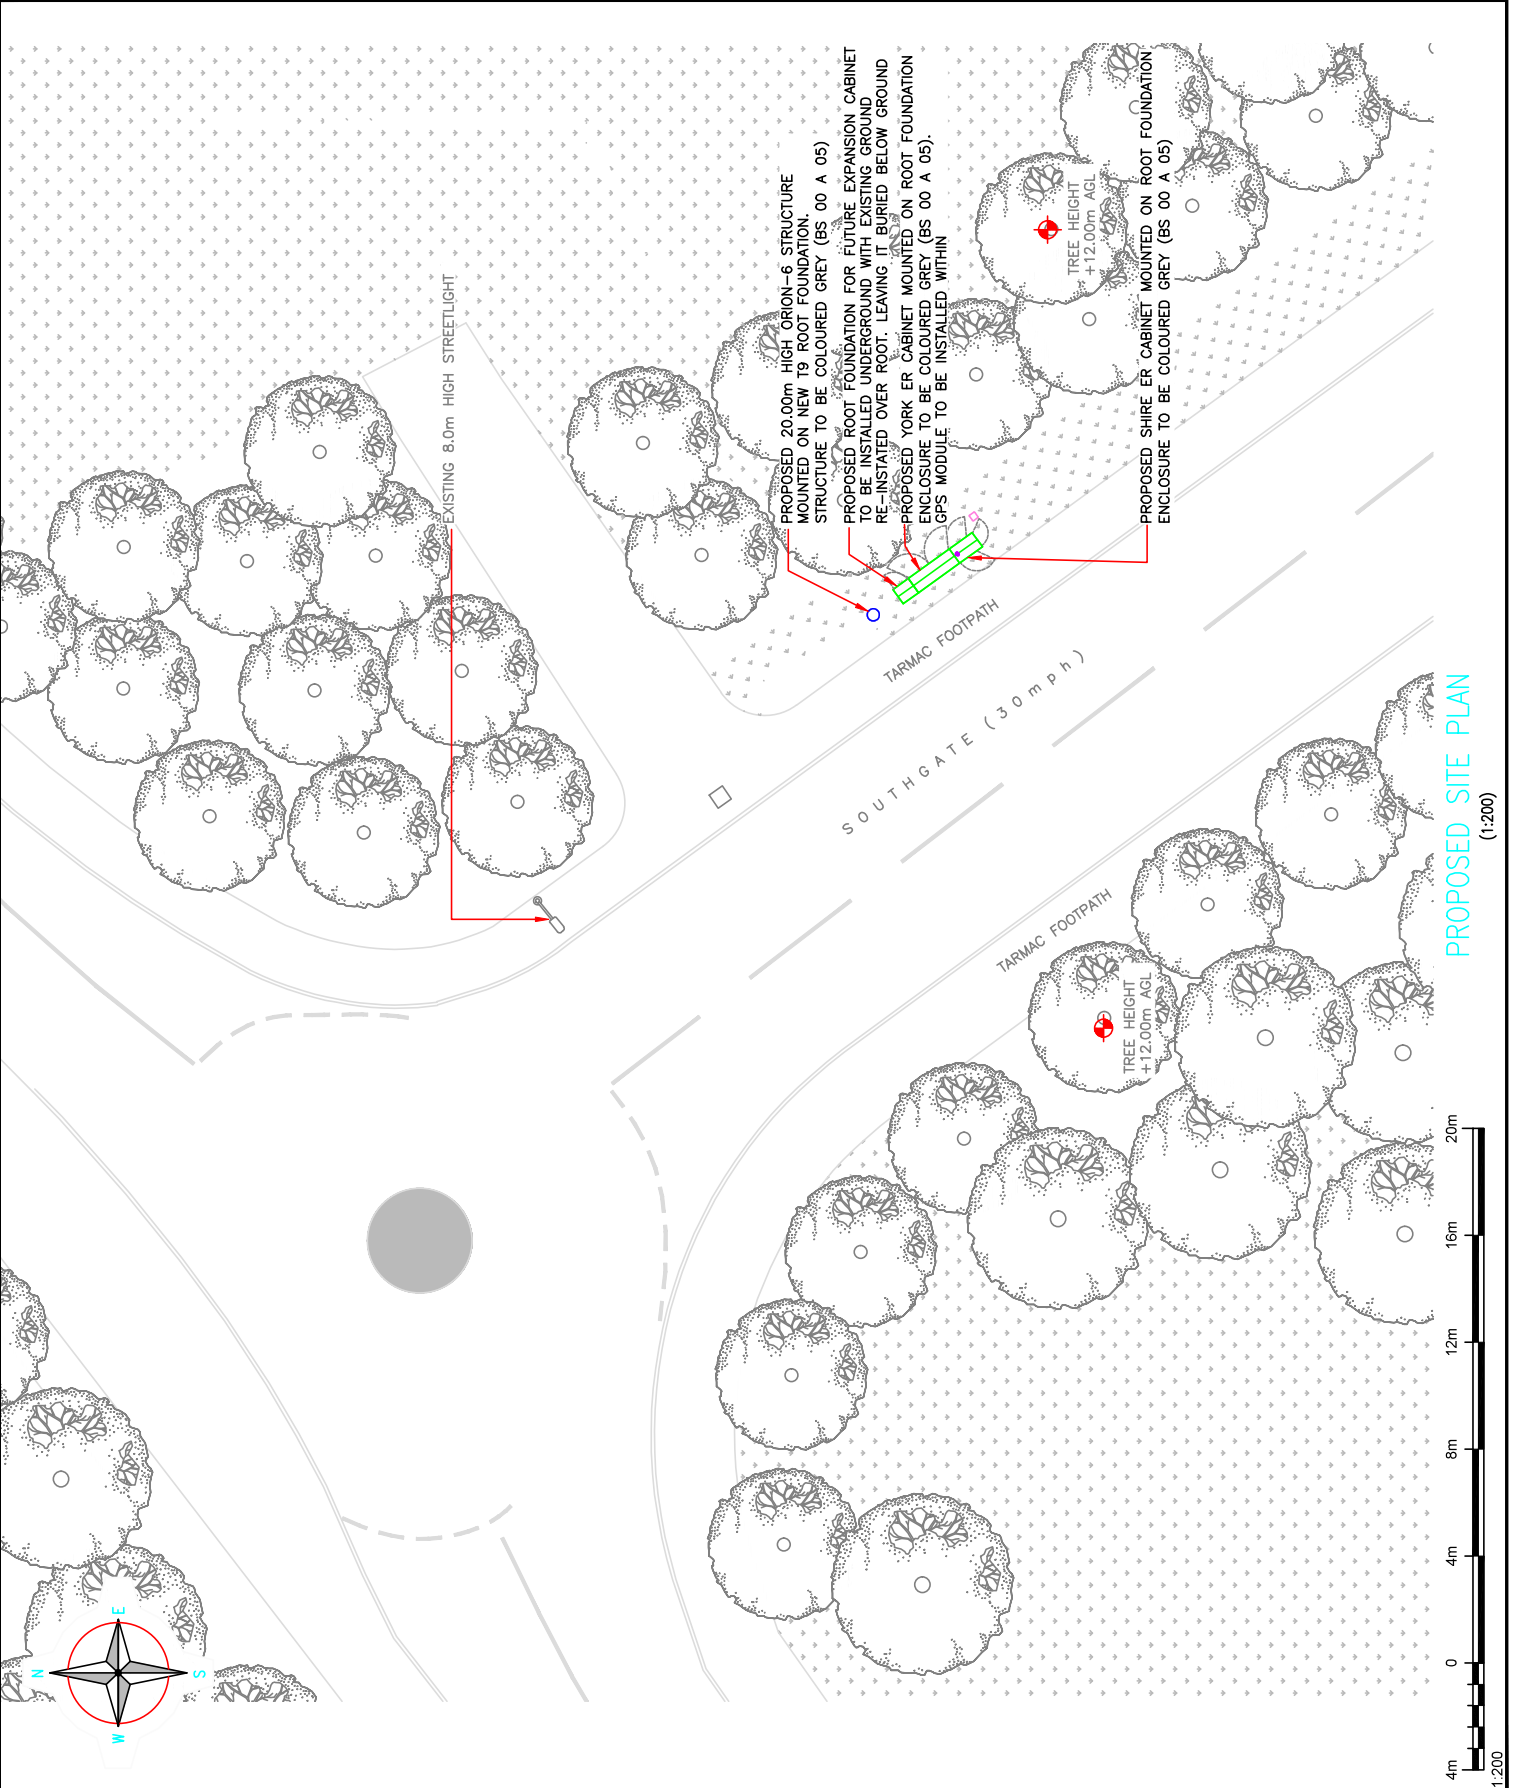

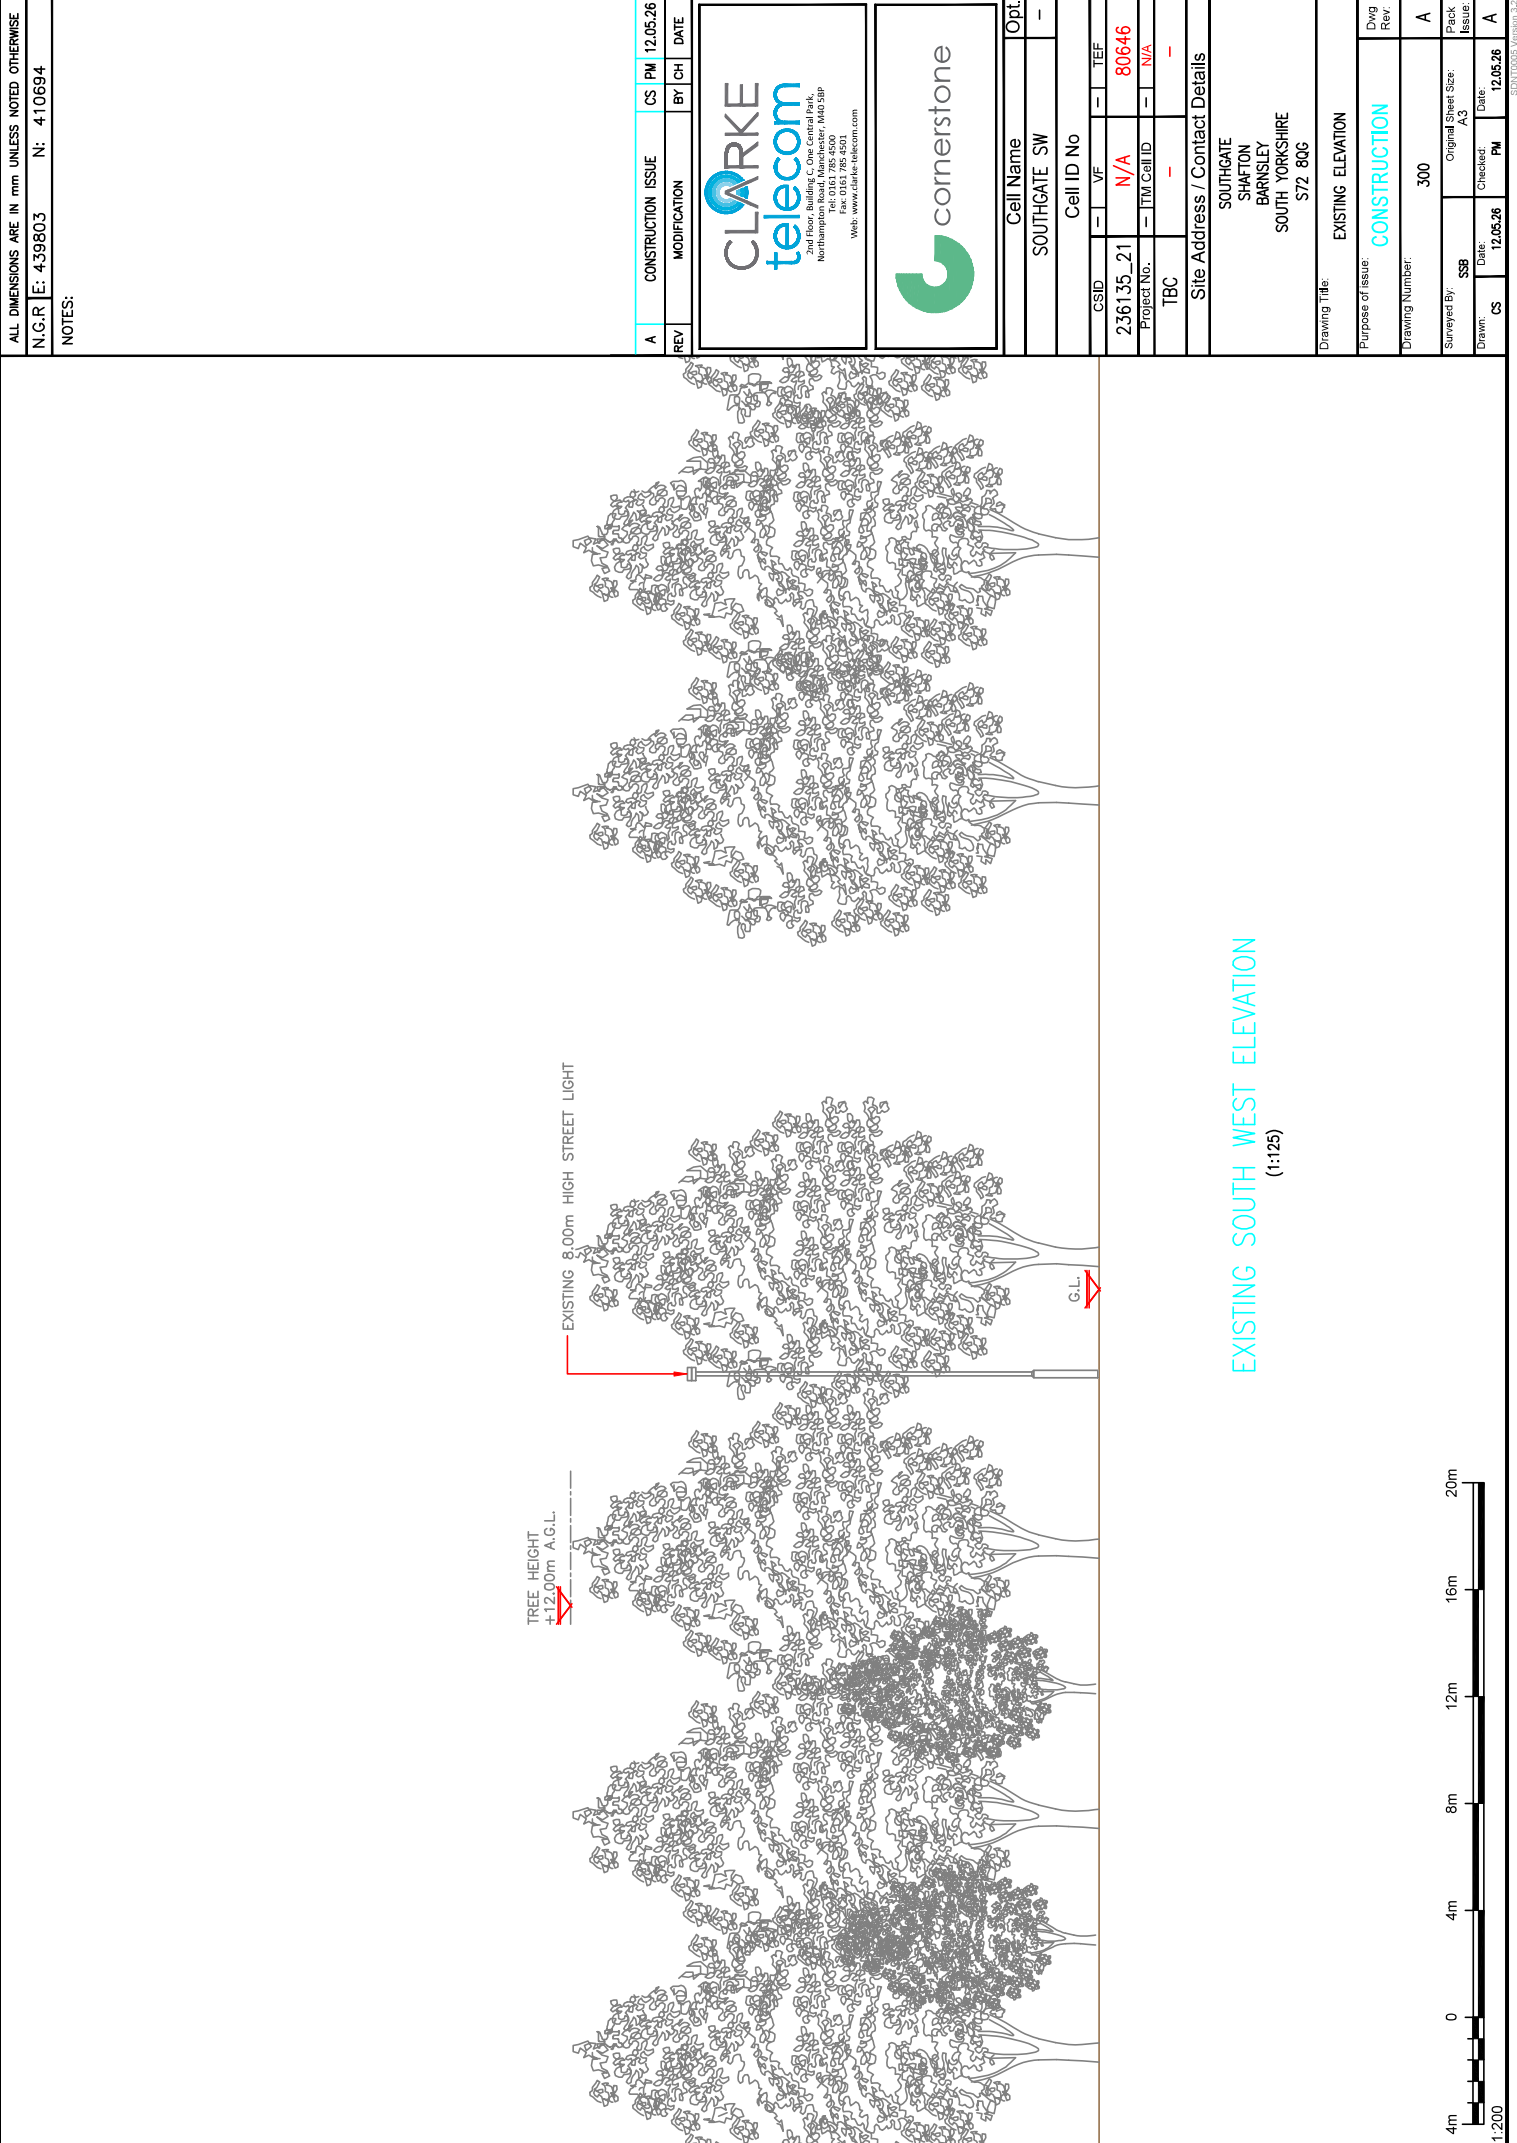

ALL DIMENSIONS ARE IN mm UNLESS NOTED OTHERWISE

N.G.R E: 439803

N: 410694

NOTES:

A

CONSTRUCTION ISSUE

CS

PM

12.05.26

REV

MODIFICATION

BY

CH

DATE

CLARKE

telecom

2nd floor, Building C, Core Central Park,
Northway, Andover, Hampshire

Tel: 0151 785 4500

Fax: 0151 785 4501

Web: www.clarke-telecom.com

cornerstone

Cell Name

SOUTHGATE SW

Cell ID No

CSID

VF

TEF

236135_21

N/A

80646

Project No.

ITM Cell ID

N/A

TBC

Site Address / Contact Details

SOUTHGATE
SHAFTON
BARNLEY
SOUTH YORKSHIRE
S72 8QG

Drawing Title

PROPOSED SITE ELEVATION

Purpose of Issue

CONSTRUCTION

Drawing Number

301

Surveyed By

SSB

Original Sheet Size

A3

Drawn

CS

Date

12.05.26

PM

12.05.26

Issue

A

PROPOSED SOUTH WEST ELEVATION
(1:125)

4m

0

4m

8m

12m

16m

20m

1:200

TREE HEIGHT
+12.00m A.G.L.

EXISTING 8.00m HIGH STREET LIGHT

PROPOSED 6No. ANTENNAS
(3No. IN UPPER POSITION
3No. IN LOWER POSITION)

TOP OF STRUCTURE
+20.00m A.G.L.

TOP OF UPPER ANTENNAS
+20.00m A.G.L.

U/S OF UPPER ANTENNAS
+19.27m A.G.L.

TOP OF LOWER ANTENNAS
+19.00m A.G.L.

U/S OF LOWER ANTENNAS
+17.80m A.G.L.

C/L OF RRU
+16.15m A.G.L.

PROPOSED 3No. RRU's MOUNTED
BELOW LOWER ANTENNAS

PROPOSED 20.00m HIGH ORION-6 STRUCTURE
MOUNTED ON NEW T9 ROOT FOUNDATION.
STRUCTURE TO BE COLOURED GREY (BS 00 A 05)

PROPOSED YORK ER CABINET
MOUNTED ON ROOT FOUNDATION
ENCLOSURE TO BE COLOURED GREY
(BS 00 A 05).

PROPOSED SHIRE ER CABINET
MOUNTED ON ROOT FOUNDATION
ENCLOSURE TO BE COLOURED
GREY (BS 00 A 05)