





FRONT ELEVATION

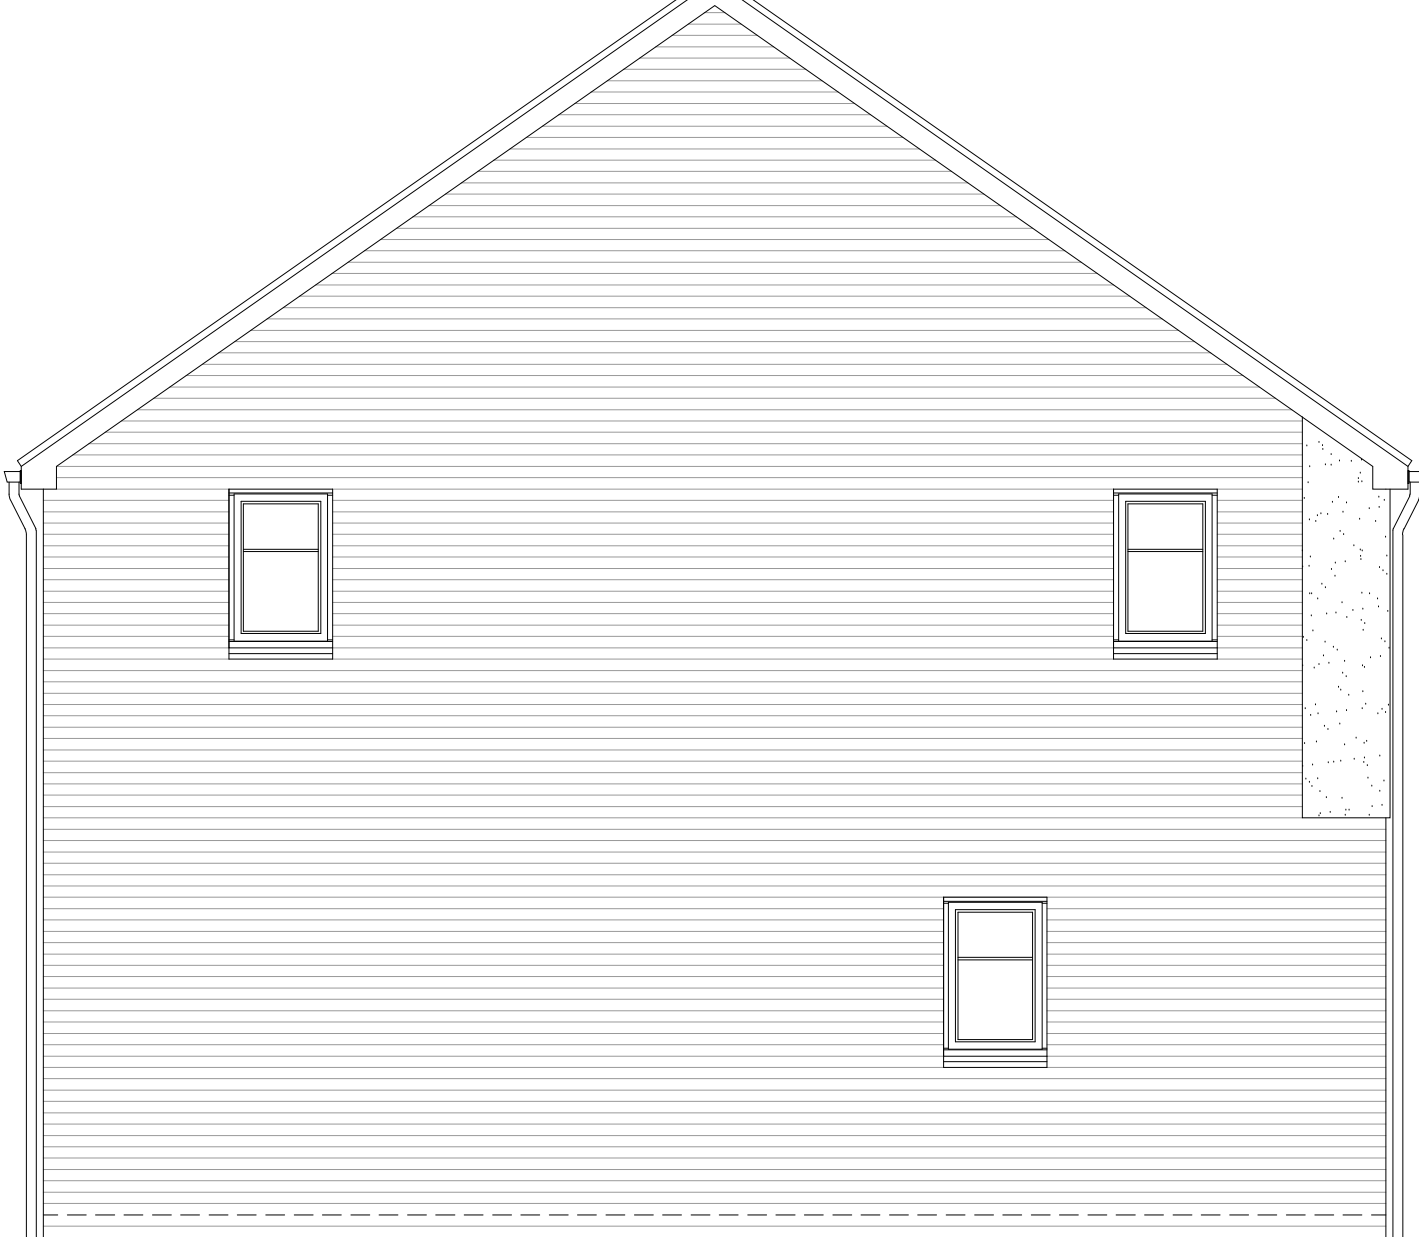


SIDE ELEVATION




REAR ELEVATION

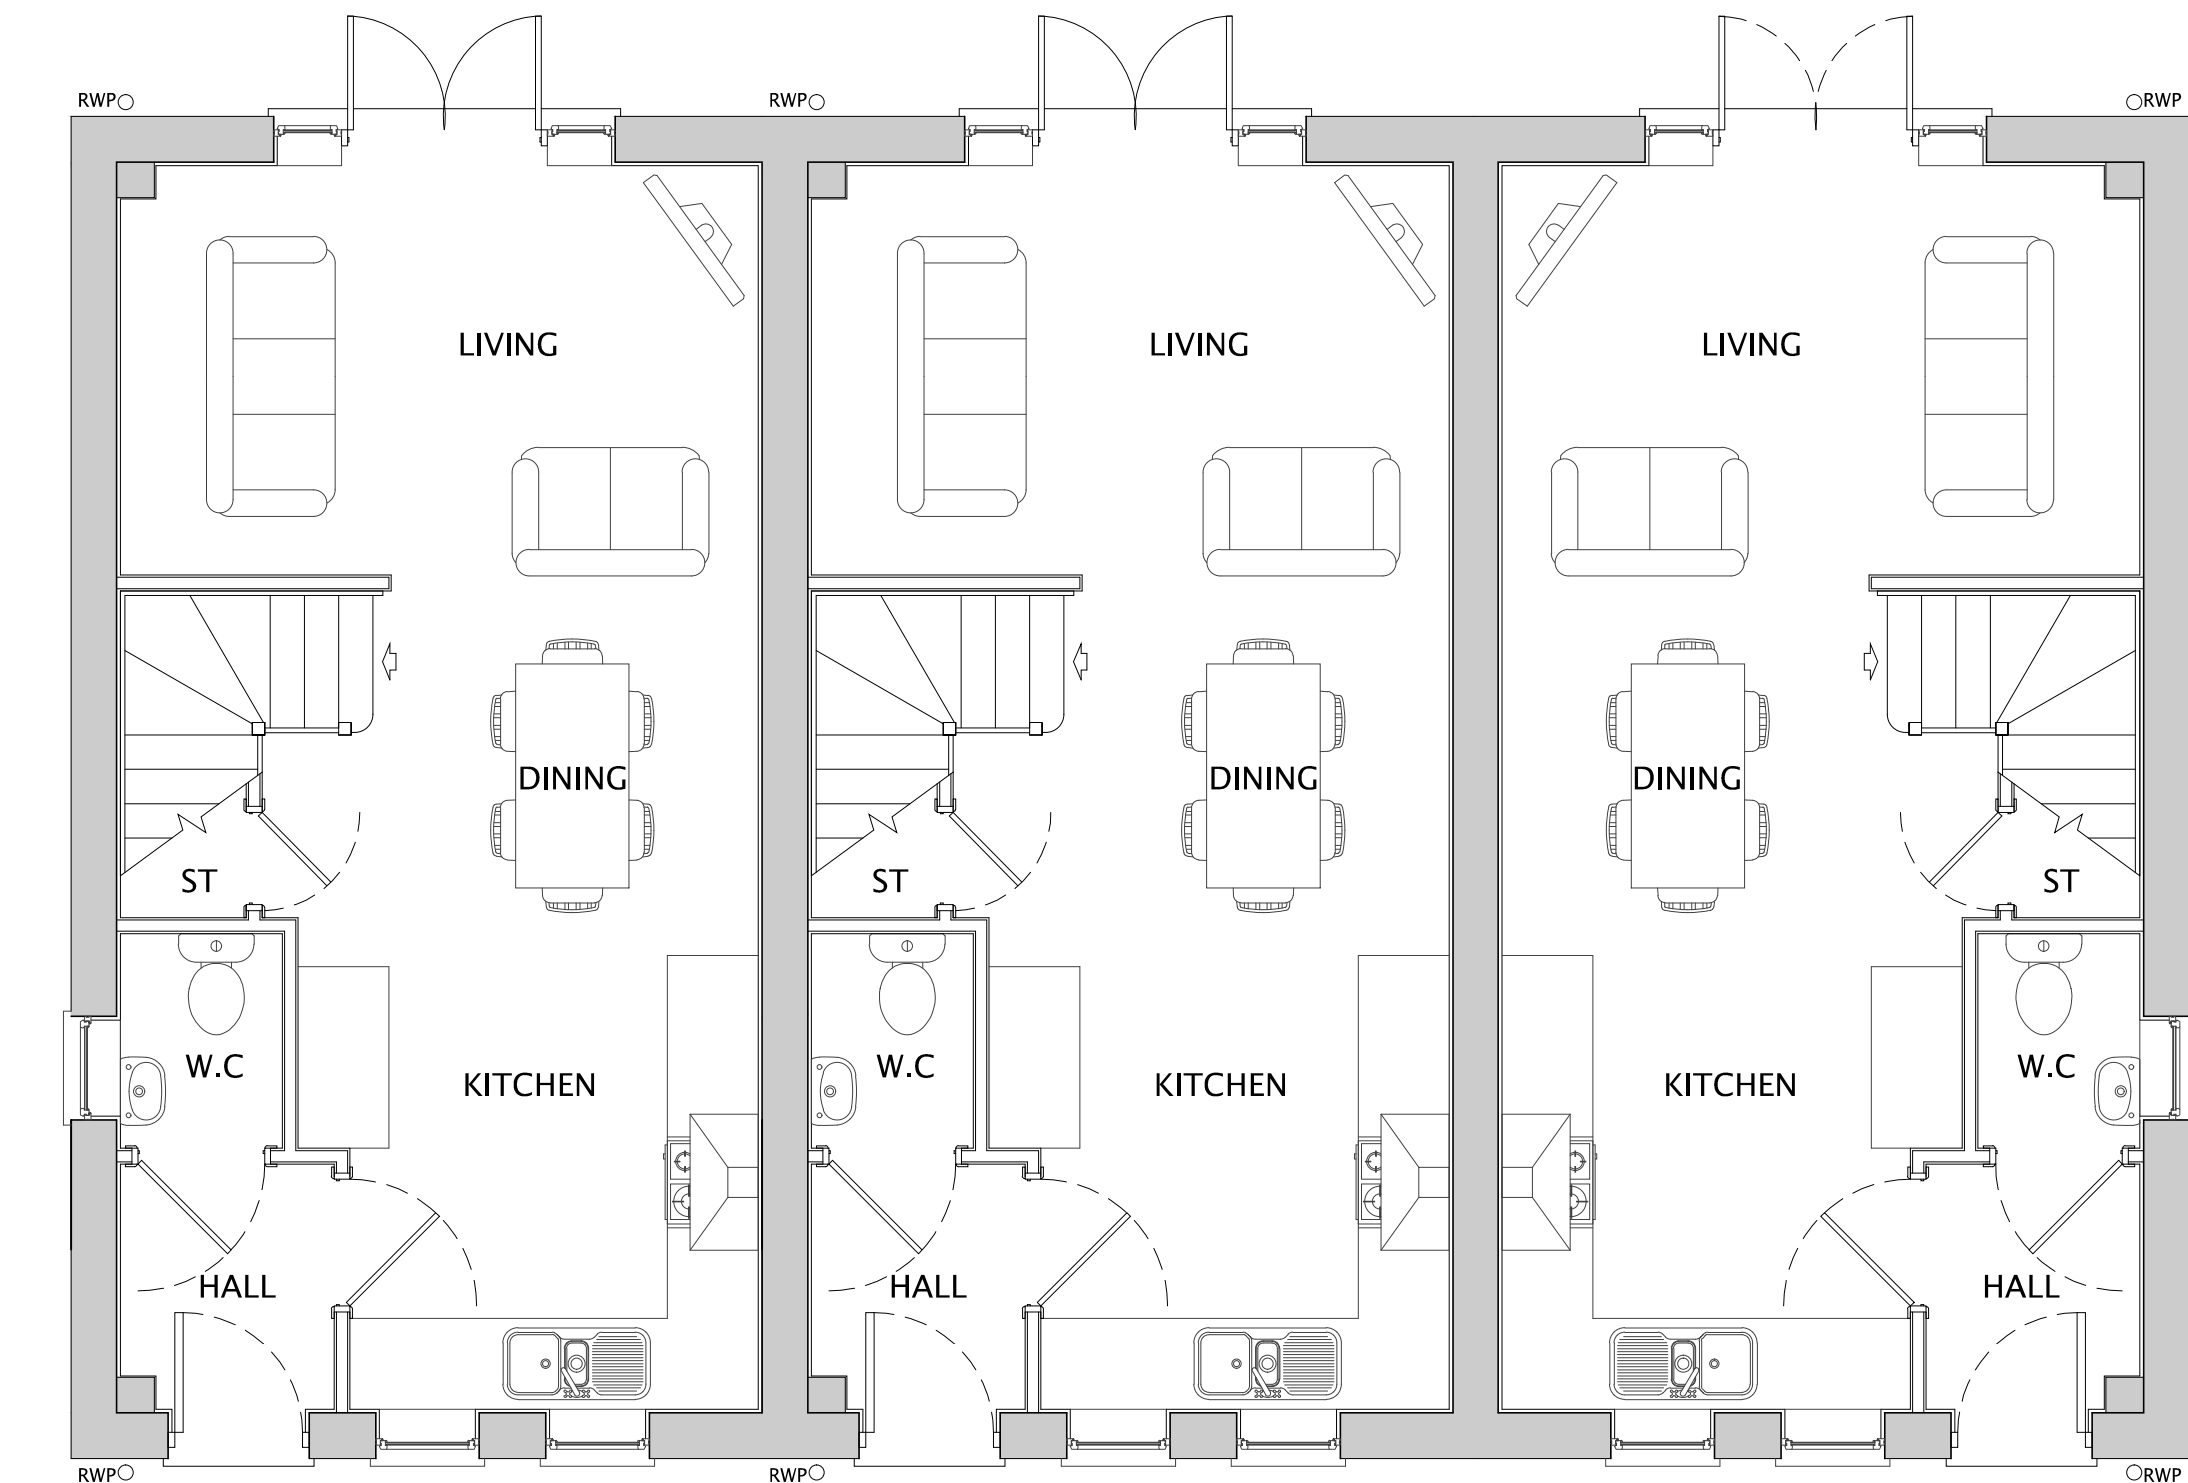

GROUND FLOOR

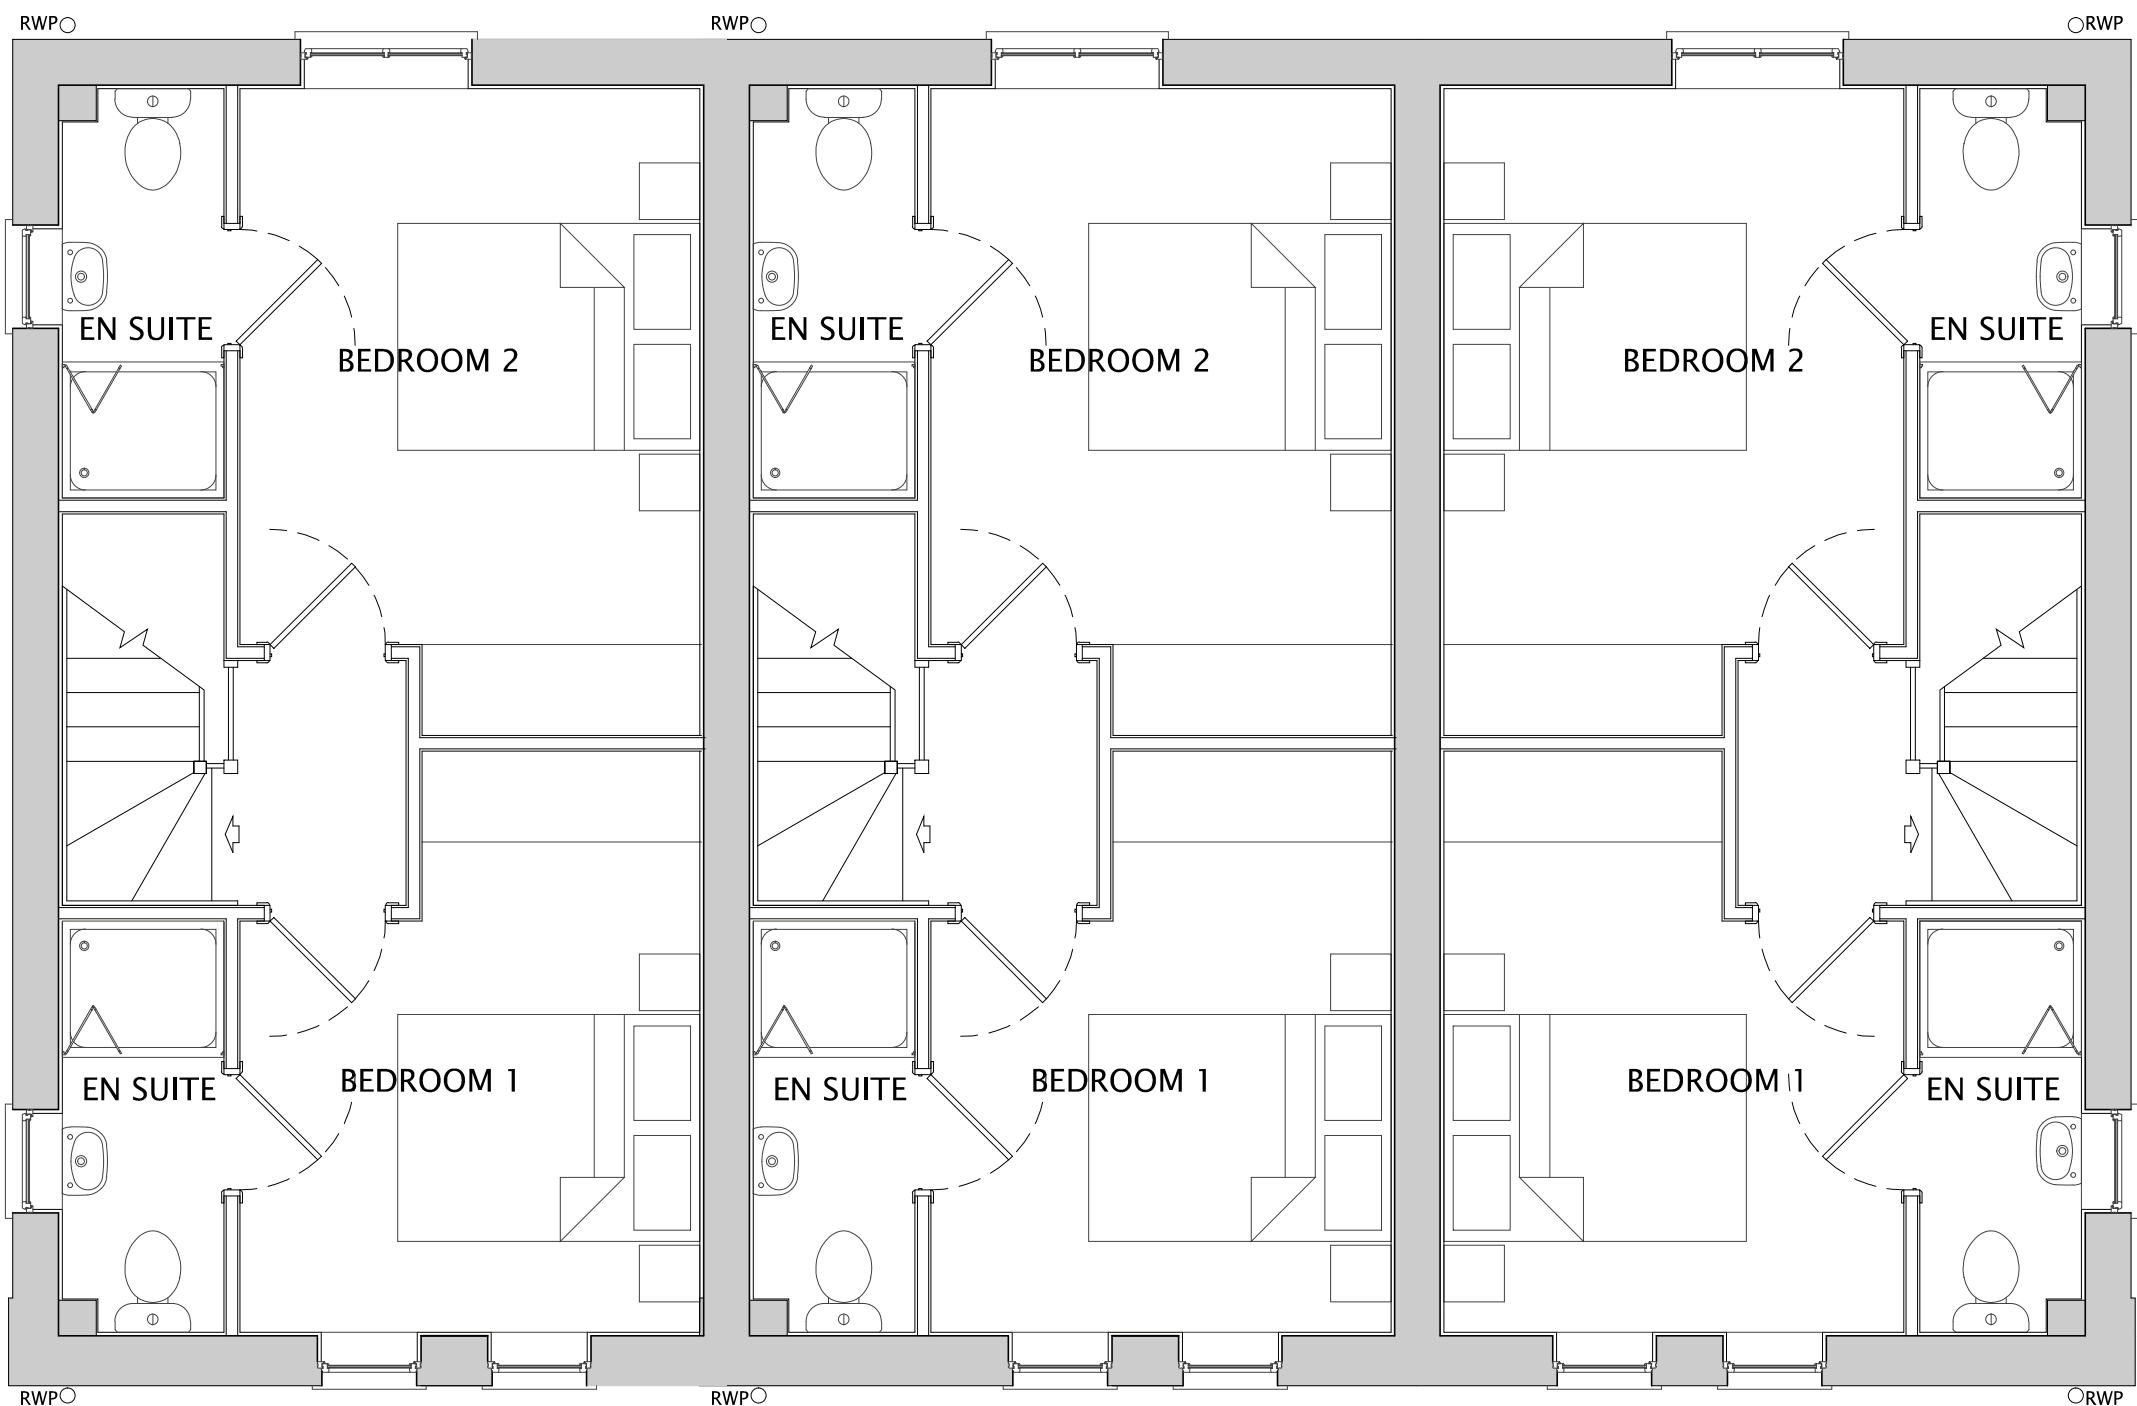

FIRST FLOOR

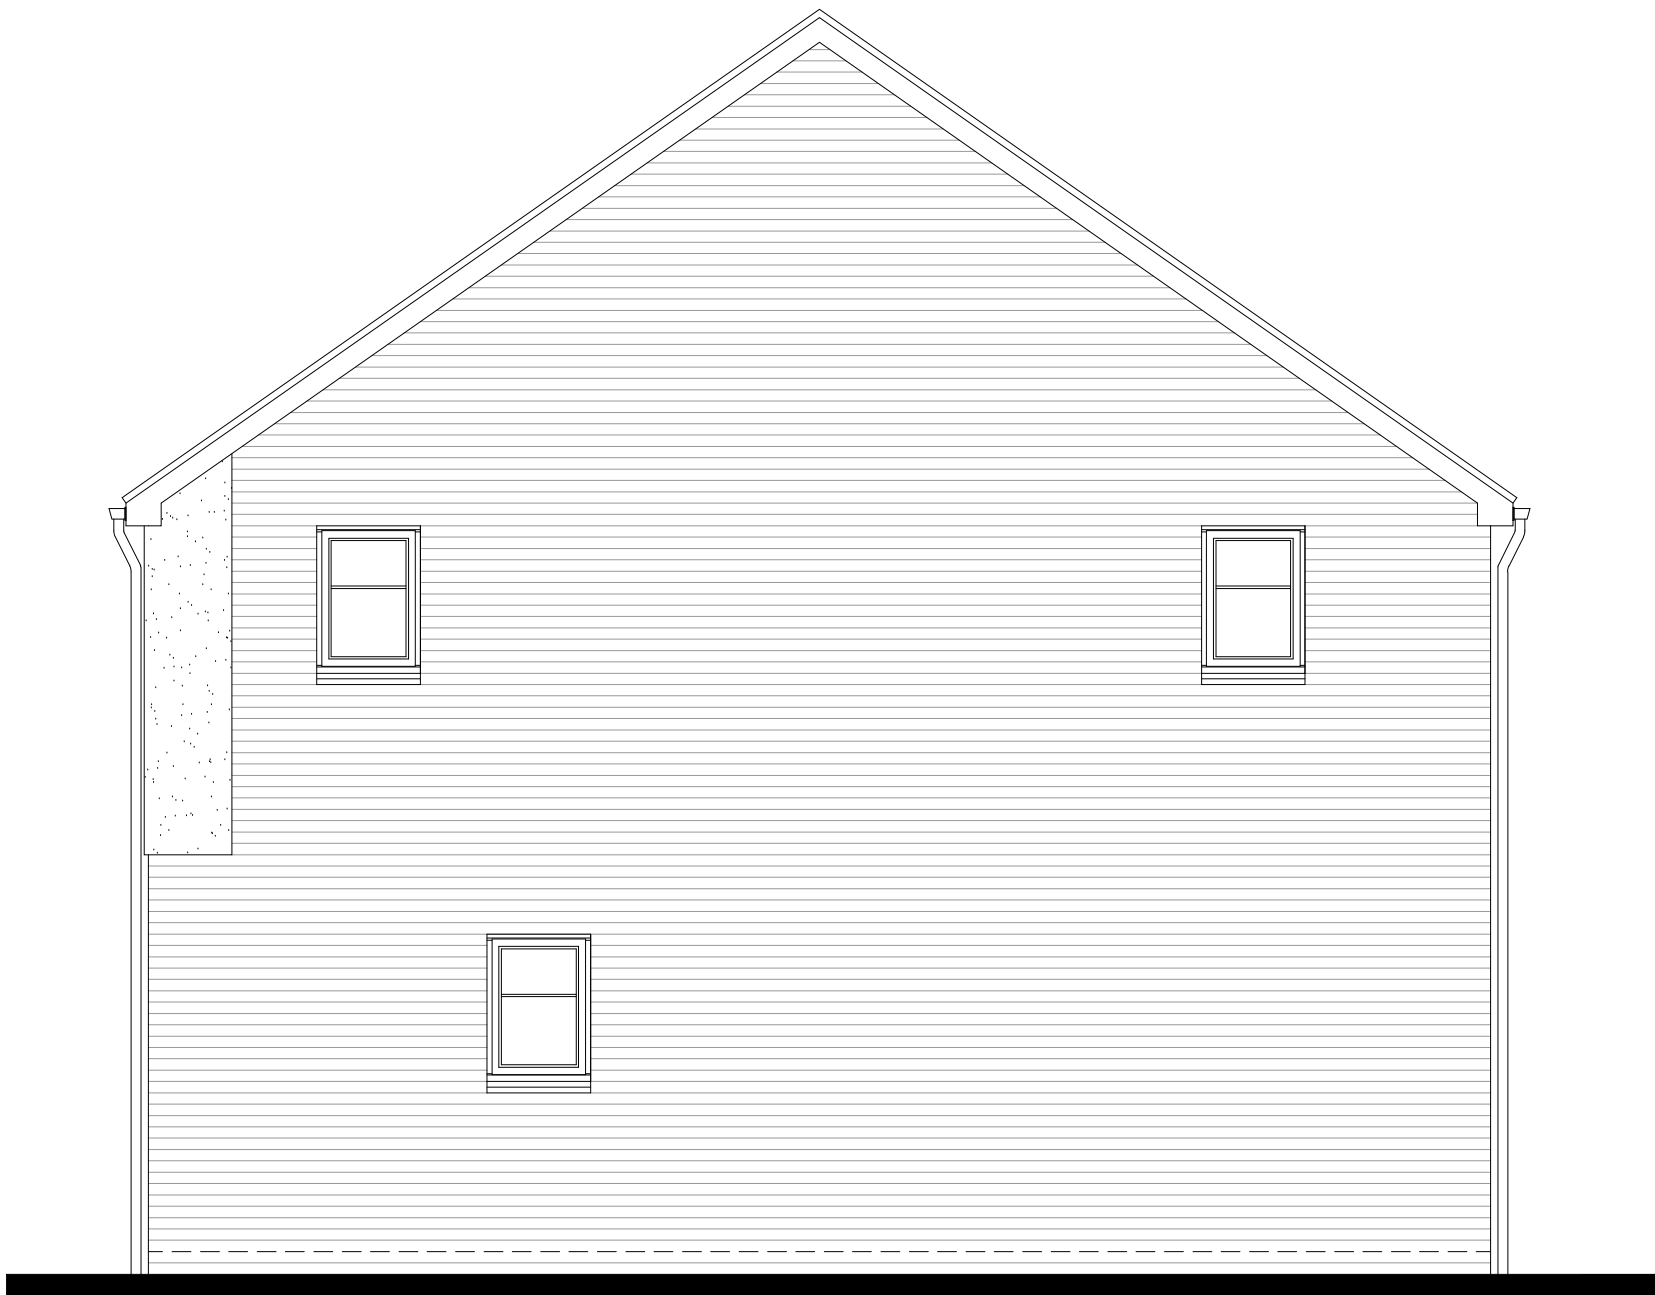

SIDE ELEVATION



GIA
69.40 sqm
747.02sqft

FIRST FLOOR
34.70sqm
373.50sqft

BED 2
12.28sqm
132.18sqft

BED 1
10.33sqm
111.19sqft

BEDROOMS



1003 / ALTO (AS-AS-OP)

Do not scale off this drawing - Only figured dimensions to be taken from this drawing. Drawings based on Ordnance Survey and/or existing record drawings - Design and Drawing content subject to Site Survey, Structural Survey, Site Investigations, Planning and Statutory Requirements and Approvals. Authorised reproduction from Ordnance Survey Map with permission of the Controller of Her Majesty's Stationary Office. Crown Copyright reserved.

A 21.02.23 House type floor areas added THS LM	
Rev	Date Description Drawn Check
 Architecture Planning Urban Design Landscape	
CLIENT: NETHERTON HOMES	
DRAWING NUMBER: P08:4145:1003A	
PROJECT: EAST OF WAKEFIELD ROAD, MAPPLEWELL	
SCALE @ A1: 1:50	
DRAWING: ALTO (AS-AS-OP) PLANS & ELEVATIONS	DATE: OCT 21
CHECKED: LM	DATE: OCT 21
JRP Associates 14 Mariner Court, Calder Park, Wakefield, WF4 3FL	
T 01924 383322 E info@jrpassoc.co.uk W jrpassoc.co.uk	