


Elevation when detached/internal corner plot
SIDE ELEVATION


SIDE ELEVATION
302 - end terrace type and will be attached to a variety of others unit types, refer to site layout

FRONT ELEVATION

Elevation when detached/internal corner plot
SIDE ELEVATION

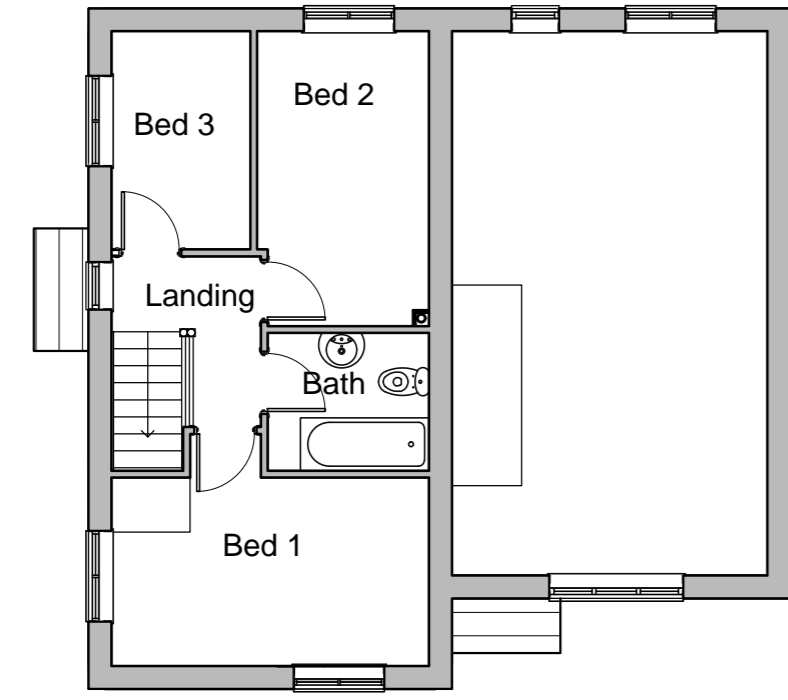


FIRST FLOOR PLAN

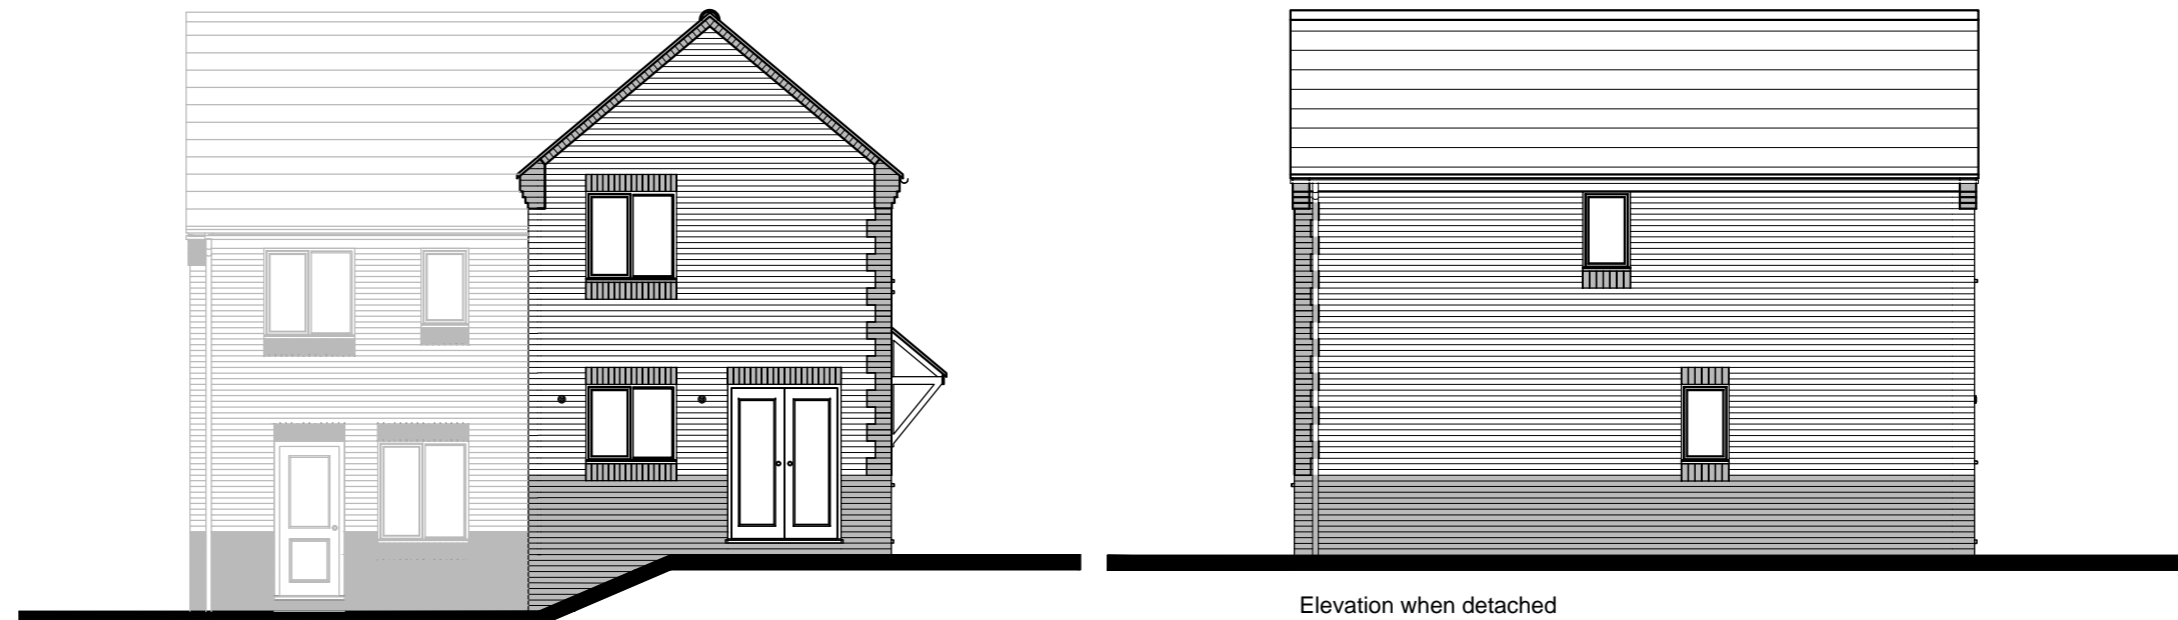

REAR ELEVATION SIDE ELEVATION

Elevation when detached
REAR ELEVATION

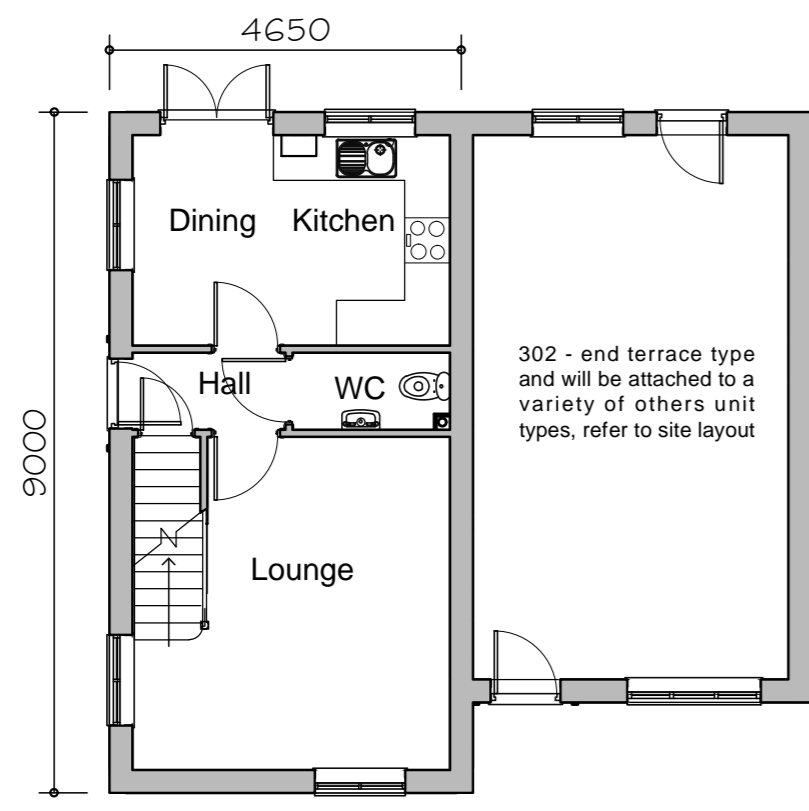

GROUND FLOOR PLAN

302 - end terrace type and will be attached to a variety of others unit types, refer to site layout



FLOOR AREA
70.56m², 759ft²

PLANNING DRAWING

302 dwelling type

GLEESON HOMES & REGENERATION

Rev	Description	Date	Scale
A	Type redesign, same floor area	07.02.11	Scale
B	Bed 1 and 3 windows revised	24.05.11	1:100 at A2
C	Brick detailing/ roof pitch revised	12.02.12	
D	Bed 1 window added	28.08.12	Date
E	Dimensions added	22.10.12	
F	Elevation styling revised	20.09.13	Date
G	Based on latest Rev 5 working drawing	27.05.14	
			July.10
			Dwg No
			302/1G