



HOUSE TYPE N402
4 Bed Integral Garage
115.8 sq.m / 1246 sq.ft

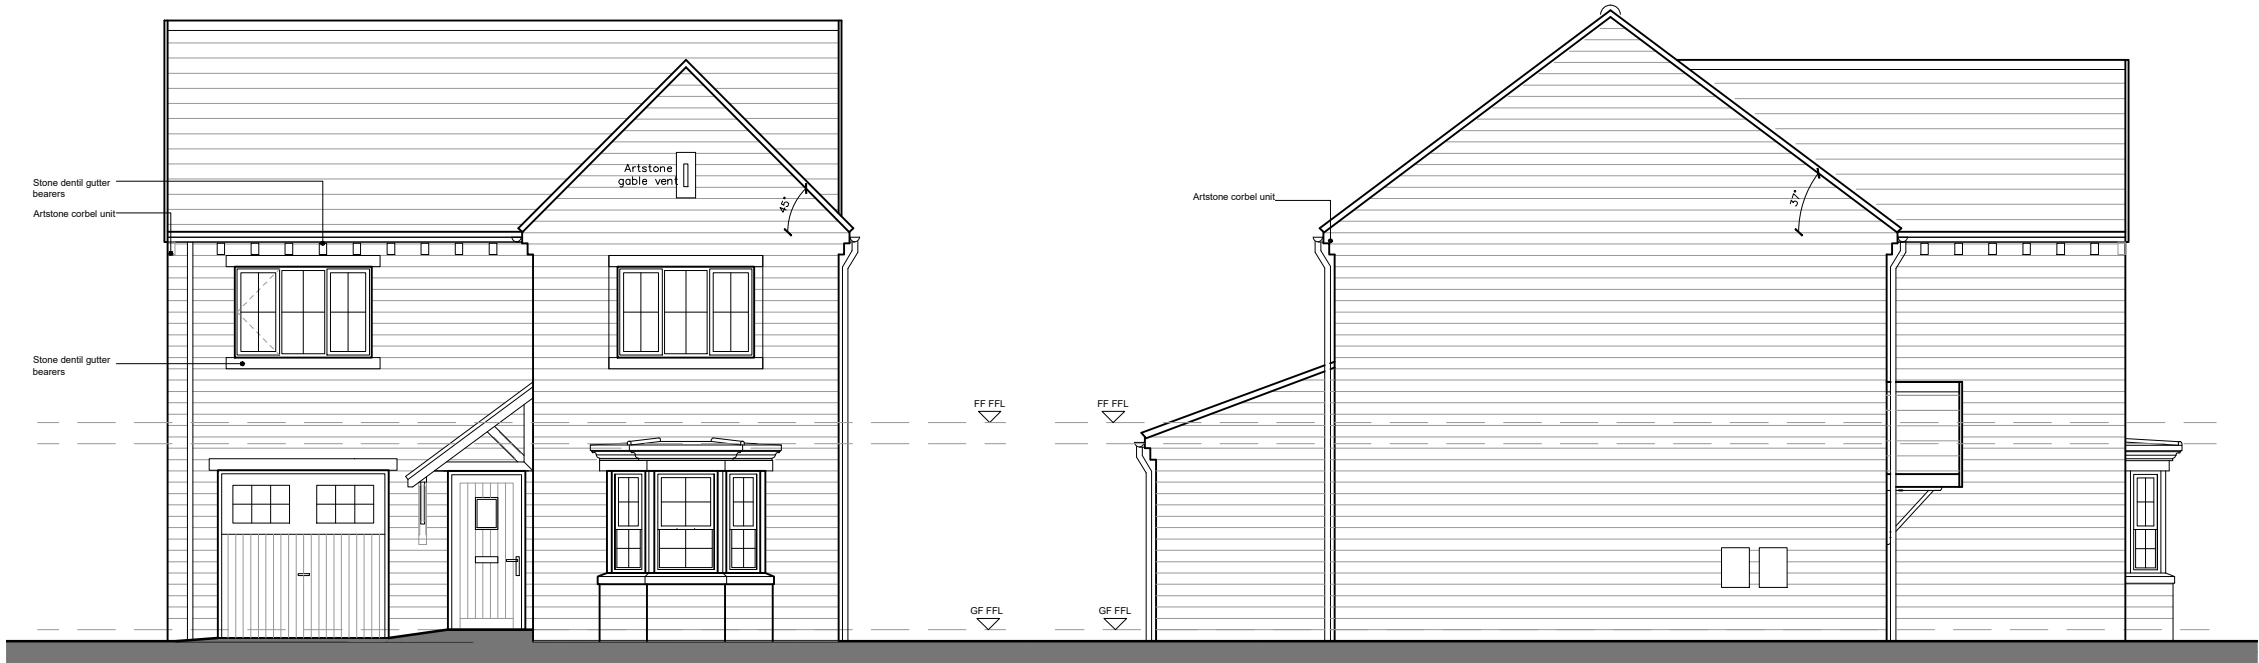

OPP
Plot 18, 20, 21, 23, 24
FRONT ELEVATION

OPP
Plot 18, 20, 21, 23, 24
SIDE ELEVATION

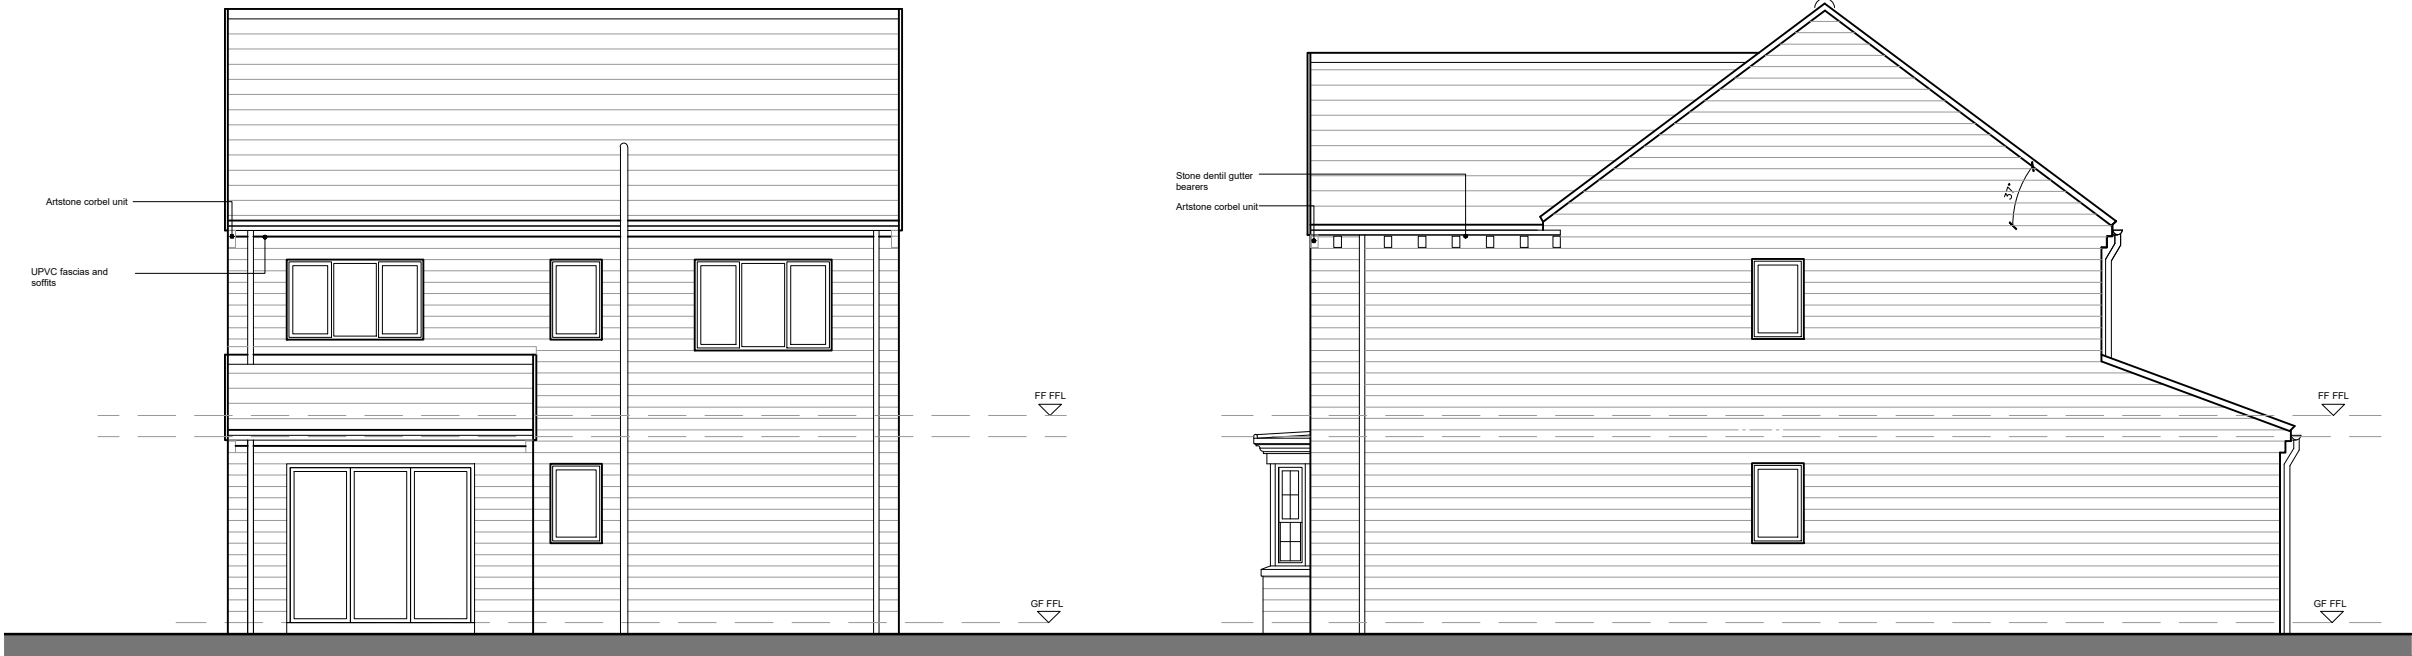

OPP
Plot 18, 20, 21, 23, 24
REAR ELEVATION

OPP
Plot 18, 20, 21, 23, 24
SIDE ELEVATION

-	-	-	-
Rev	By	Note	Date



NEWETT
HOMES

Thorp Arch Grange Walton Road Thorp Arch Wetherby LS23 7
T: 01937 543 595 F: 01937 582 333 E: info@berkeleydeveer.co.uk

PROJECT	New Smithy Avenue, Thurlstone		
TITLE	N402 Elevations		
DATE	29.07.20	SCALE	1:100@A
DWG. NO	N402.03	REVISION	—
DRAWN	JL	CHECKED	JL

DO NOT SCALE FROM DRAWINGS. ANY DISCREPANCIES TO
BE NOTIFIED TO THE ARCHITECTS. COPYRIGHT RESERVED