
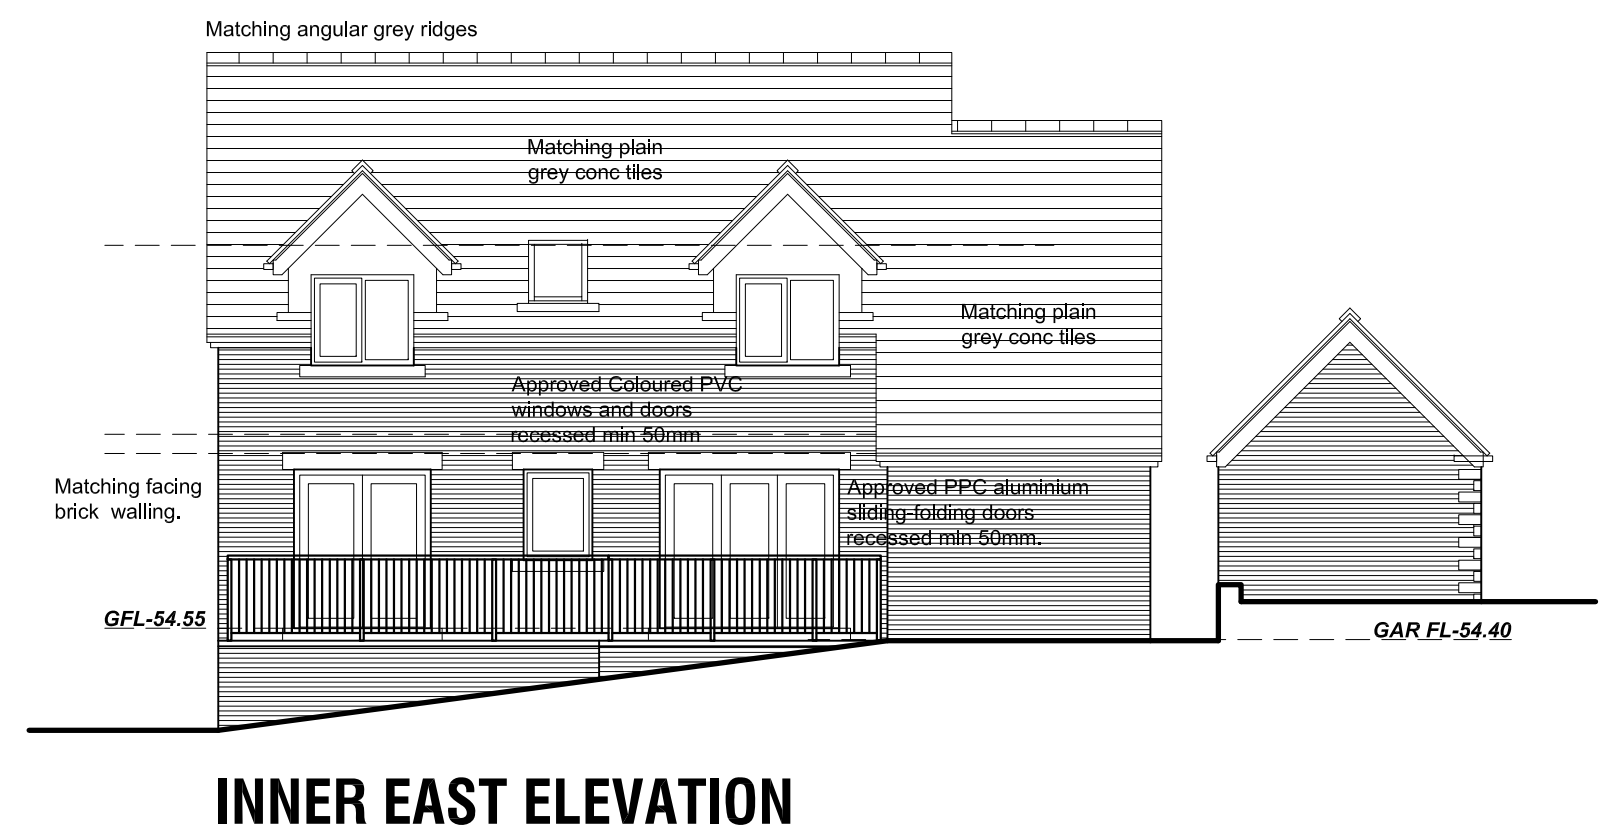
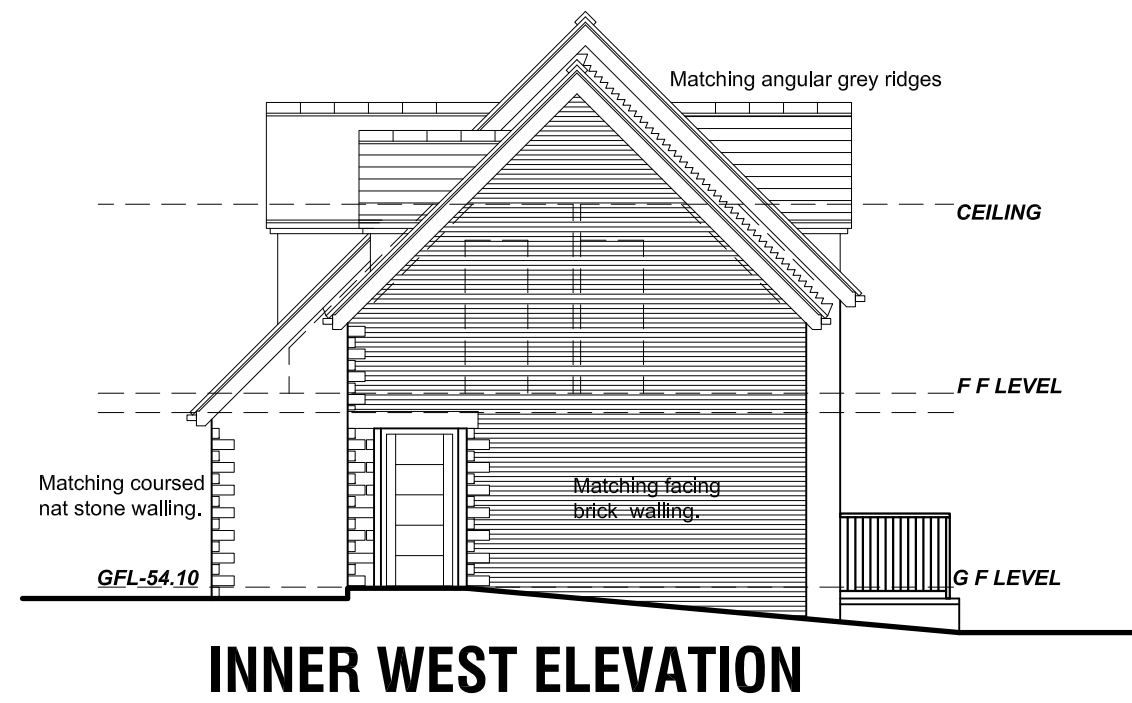
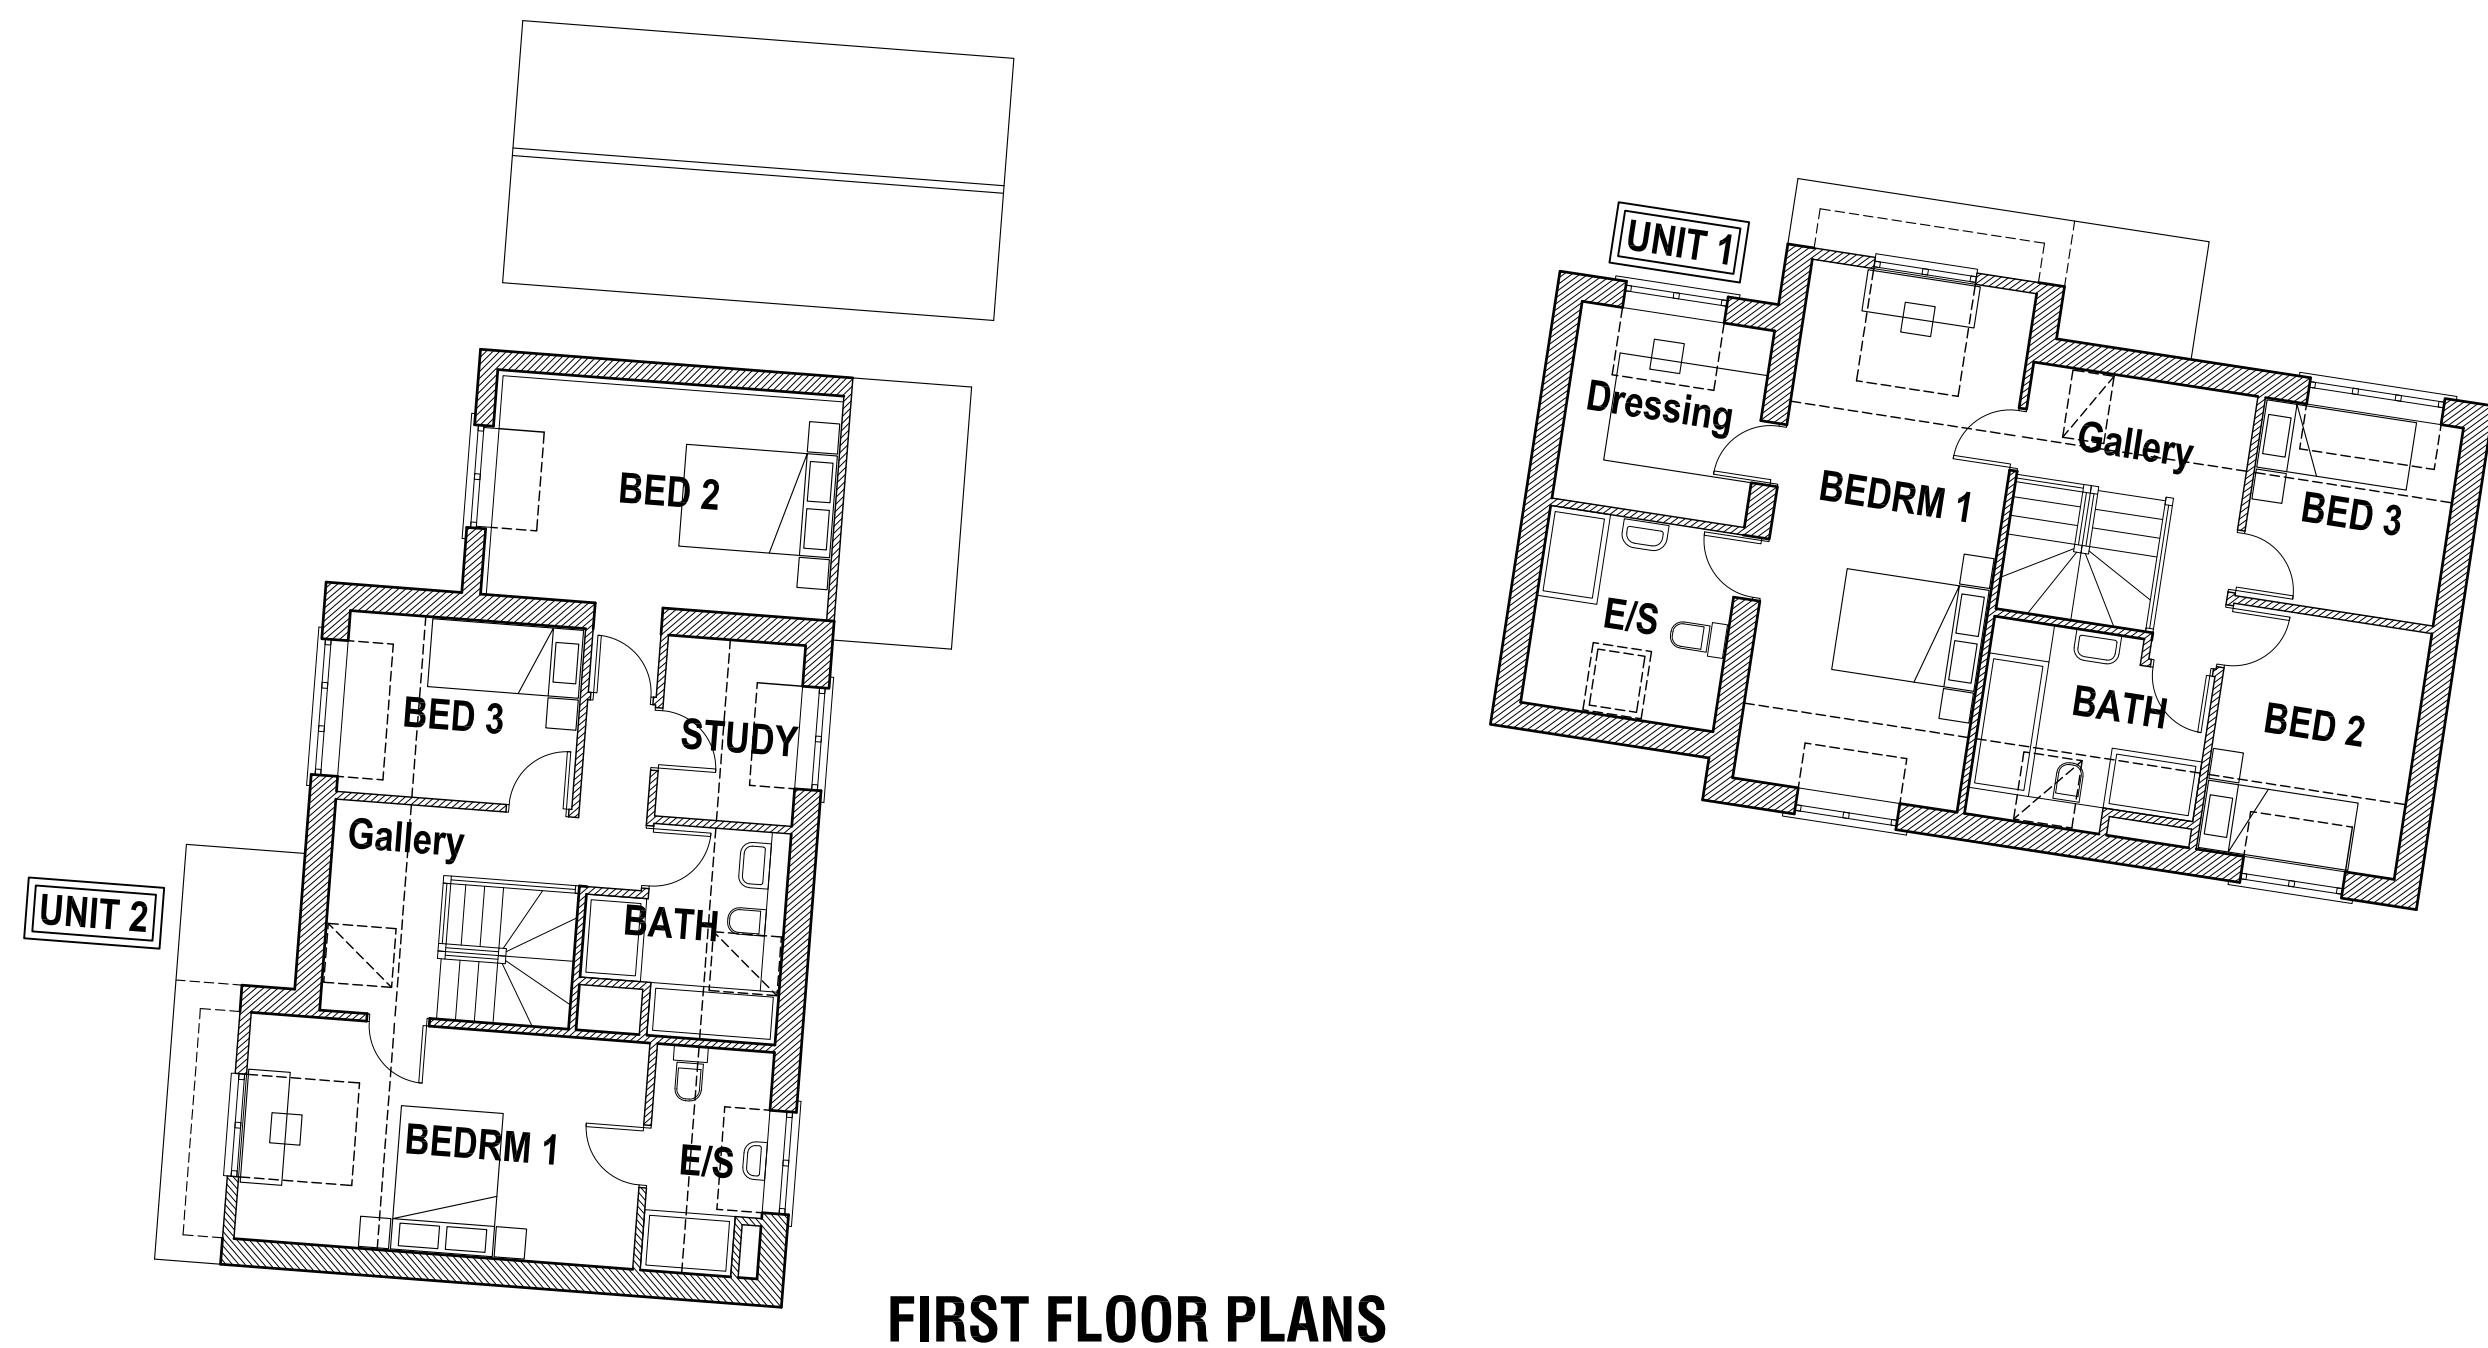
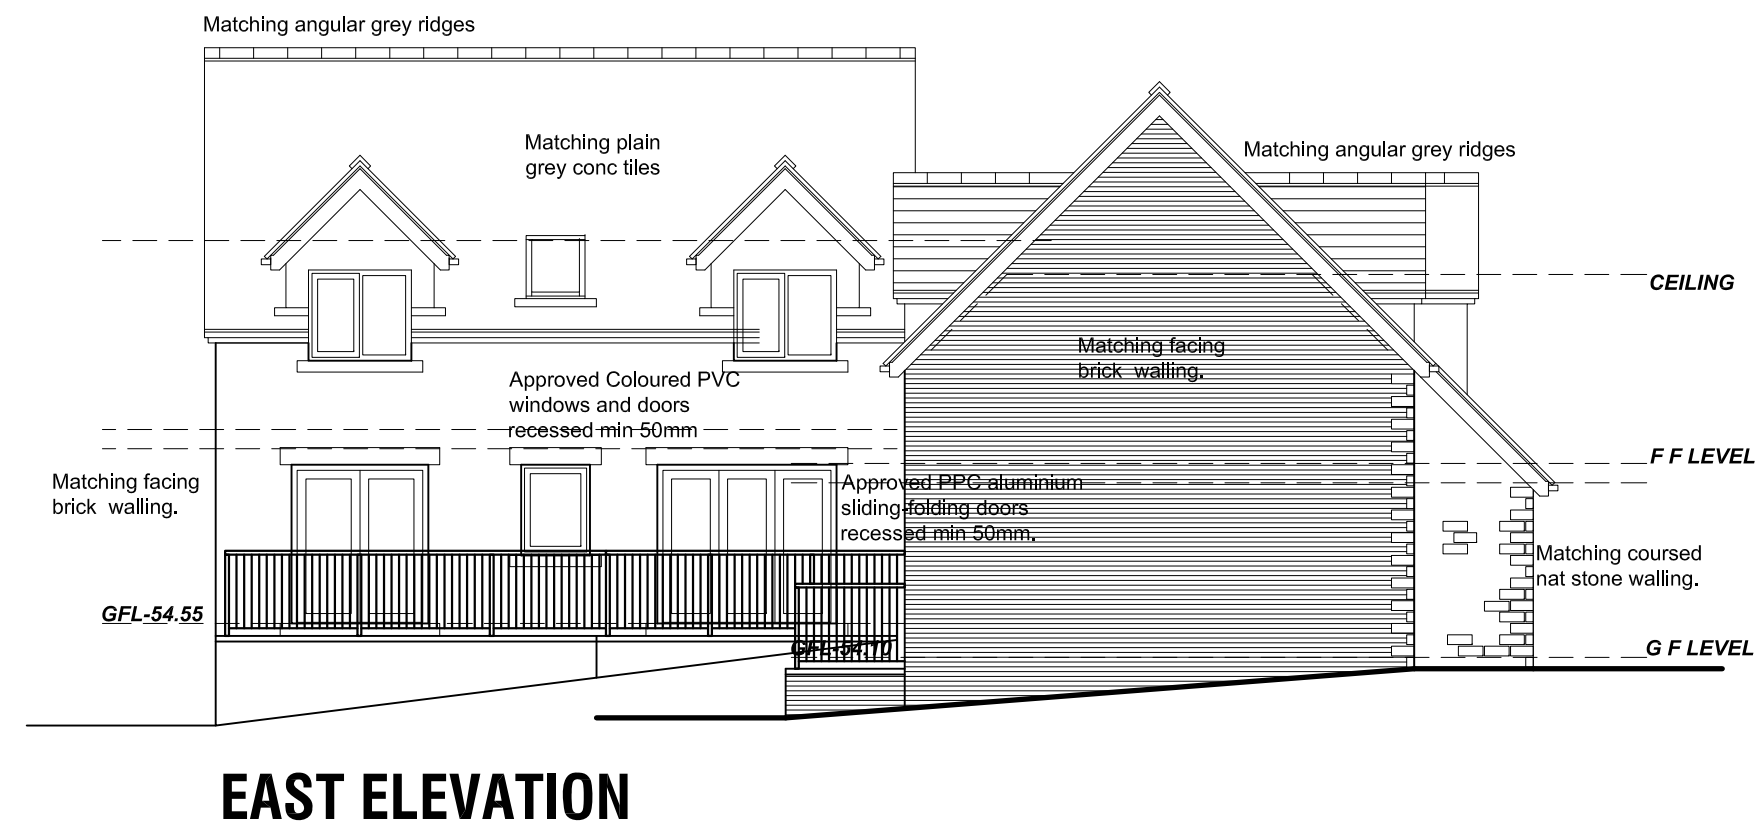
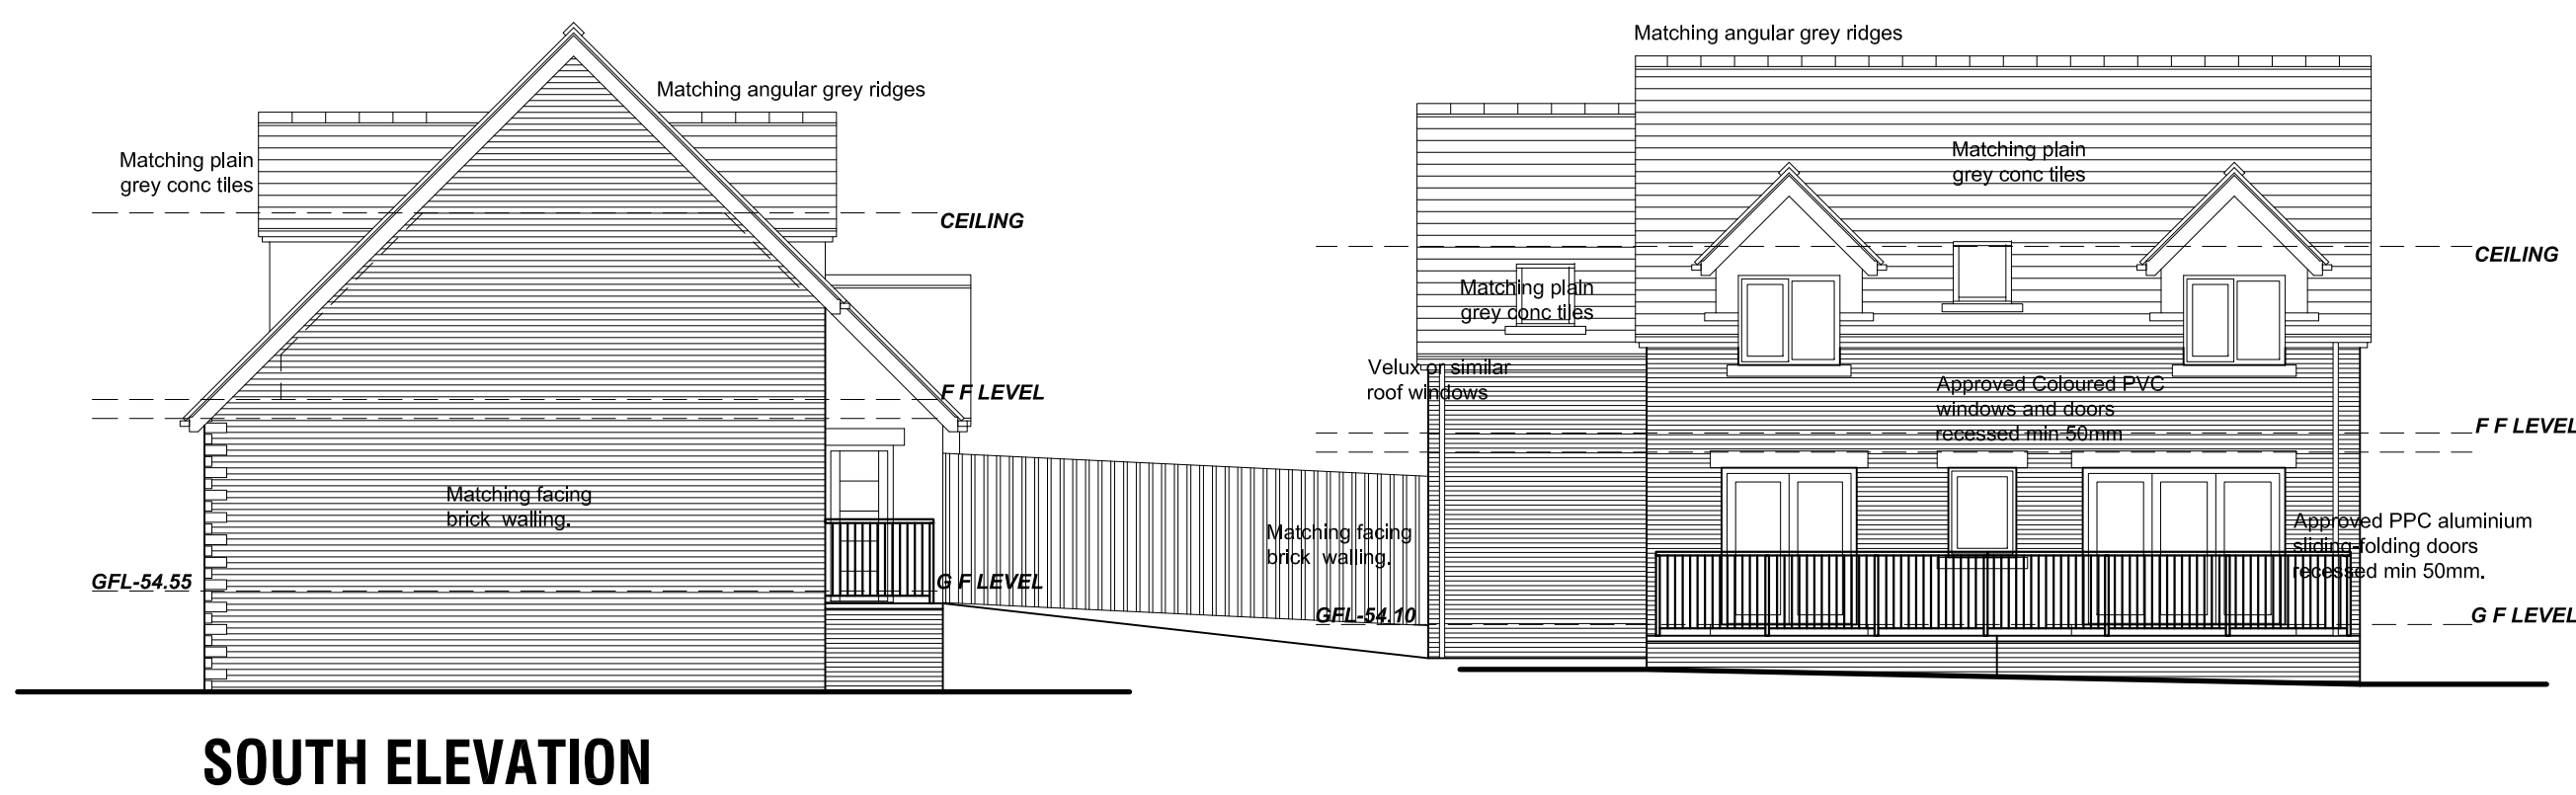
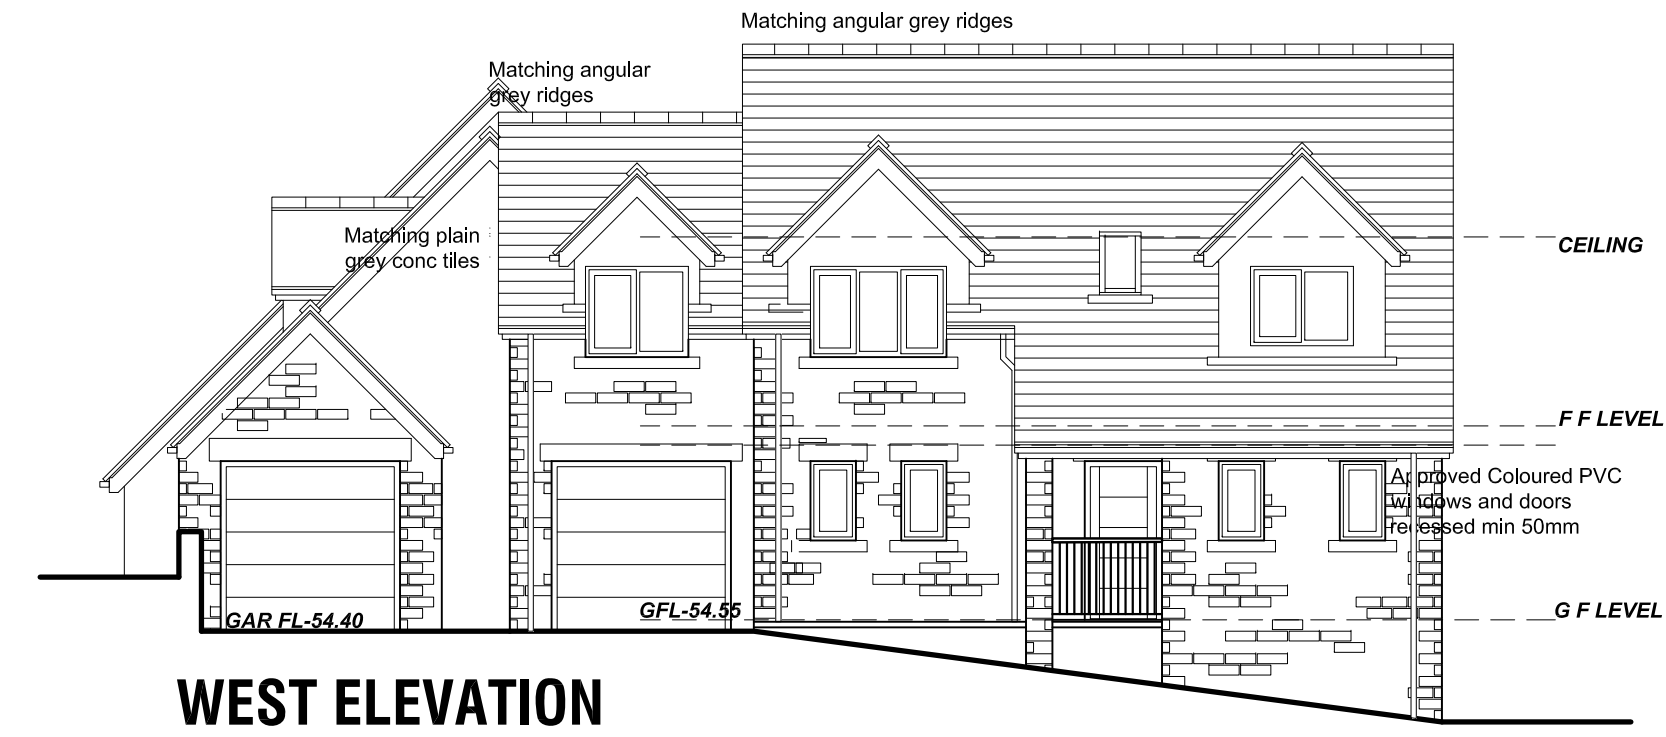


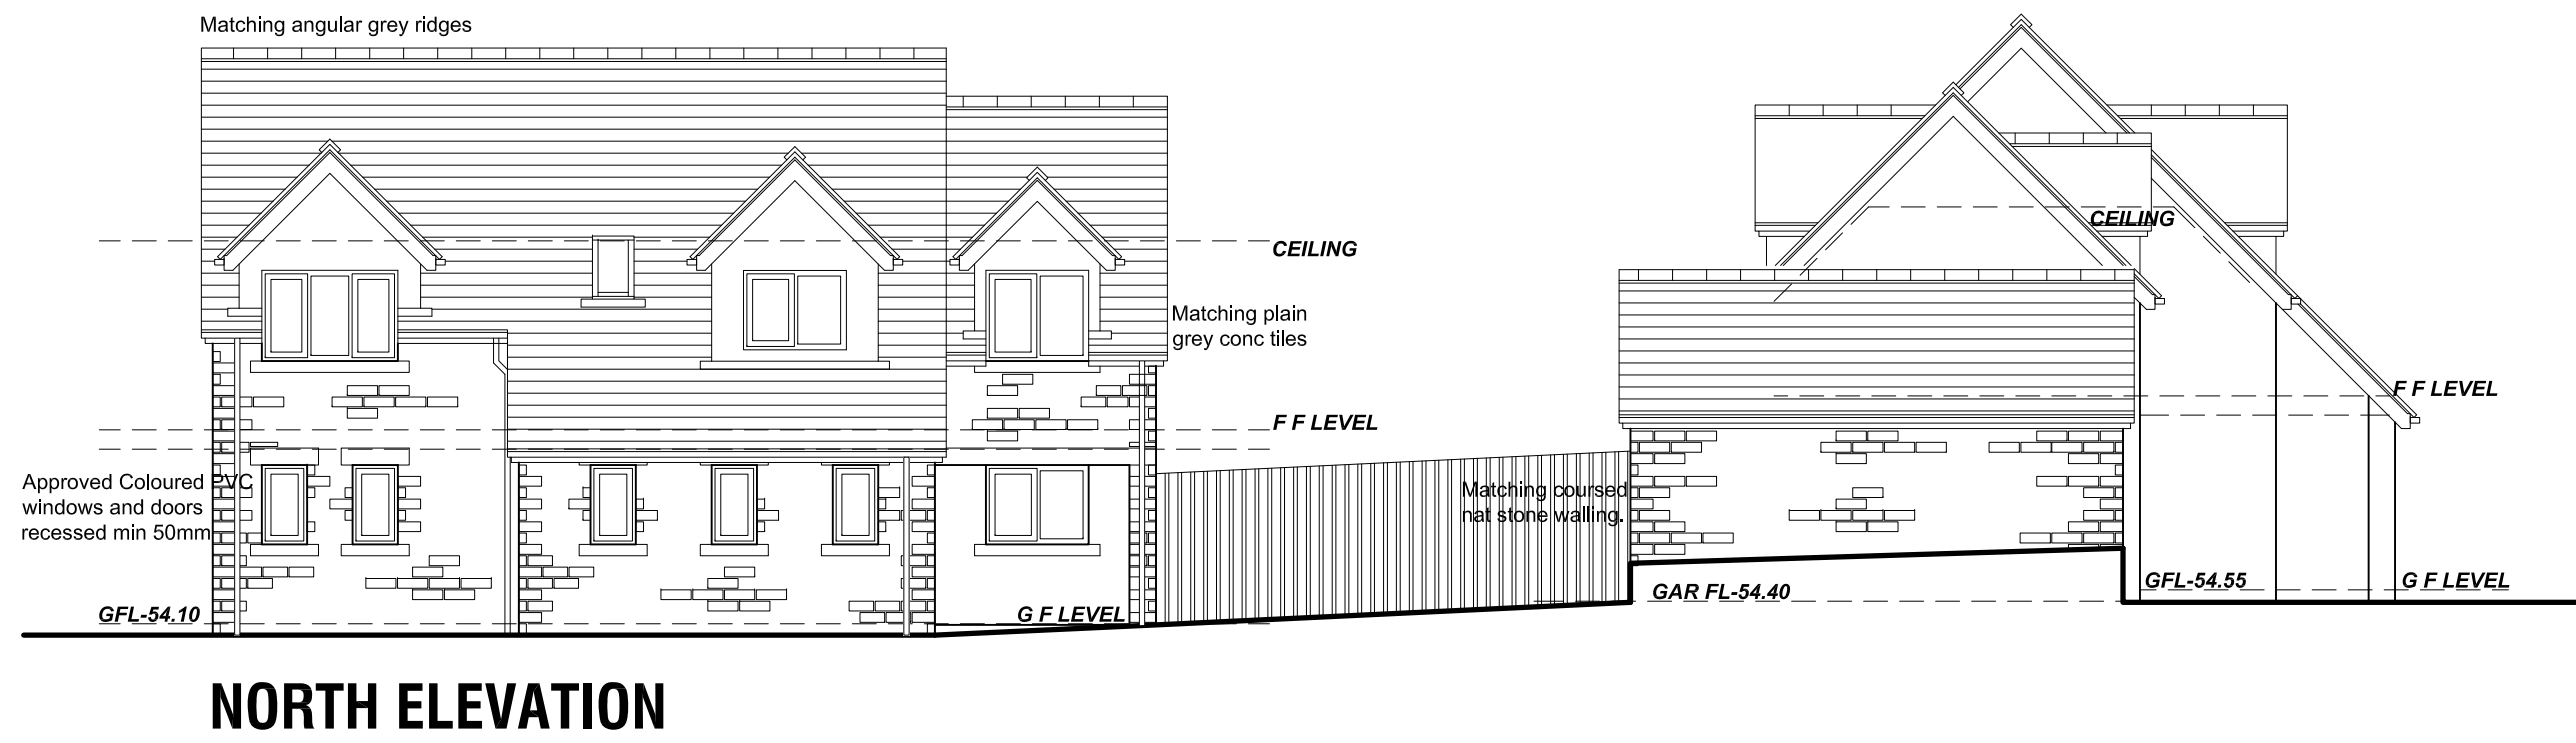


FIRST FLOOR PLANS

INNER WEST ELEVATION

INNER EAST ELEVATION

B A			10/04/2024	FURTHER REV'S DISCUSSED WITH CLIENTS.
Revision			Date	Description
A			20/03/2024	REVISED AS DISCUSSED WITH CLIENTS.
PROPOSED RESIDENTIAL DEVELOPMENT, EDMUNDS ROAD, WORSBROUGH, BARNLEY, S70 4TA.				
DESIGN PROPOSALS 2 FF PLANS & ELEVATIONS.				
Mr S Woodruff.				

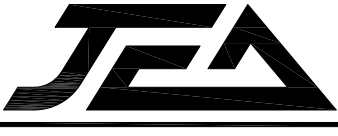

JEA
Building Design Services

JJE Architectural Ltd
23 Windmill Road, Wombwell,
Barnsley, S73 8PW.
Tel: 01226 754507
Email: jeald@btconnect.com

This drawing and the copyright is the Architectural Company's property and maybe used or reproduced only by agreement. All Dimensions in Millimetres Unless specified otherwise and subject to verification on site.

Scale: 1:100@ A1	Date: MARCH 2024
Ref: 202317	Drwg No: 02

0 cm	2 cm	4 cm	6 cm
------	------	------	------