



GROUND FLOOR PLAN SCALE 1:100@A3

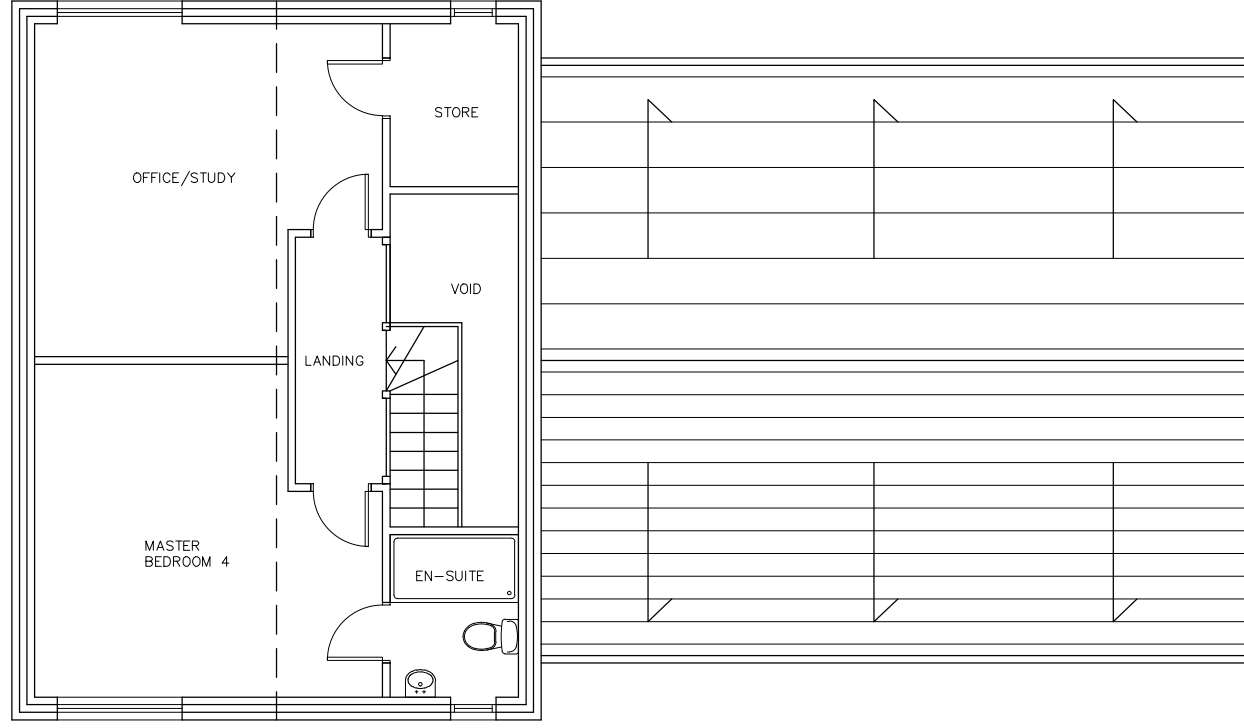

FIRST FLOOR PLAN SCALE 1:100@A3

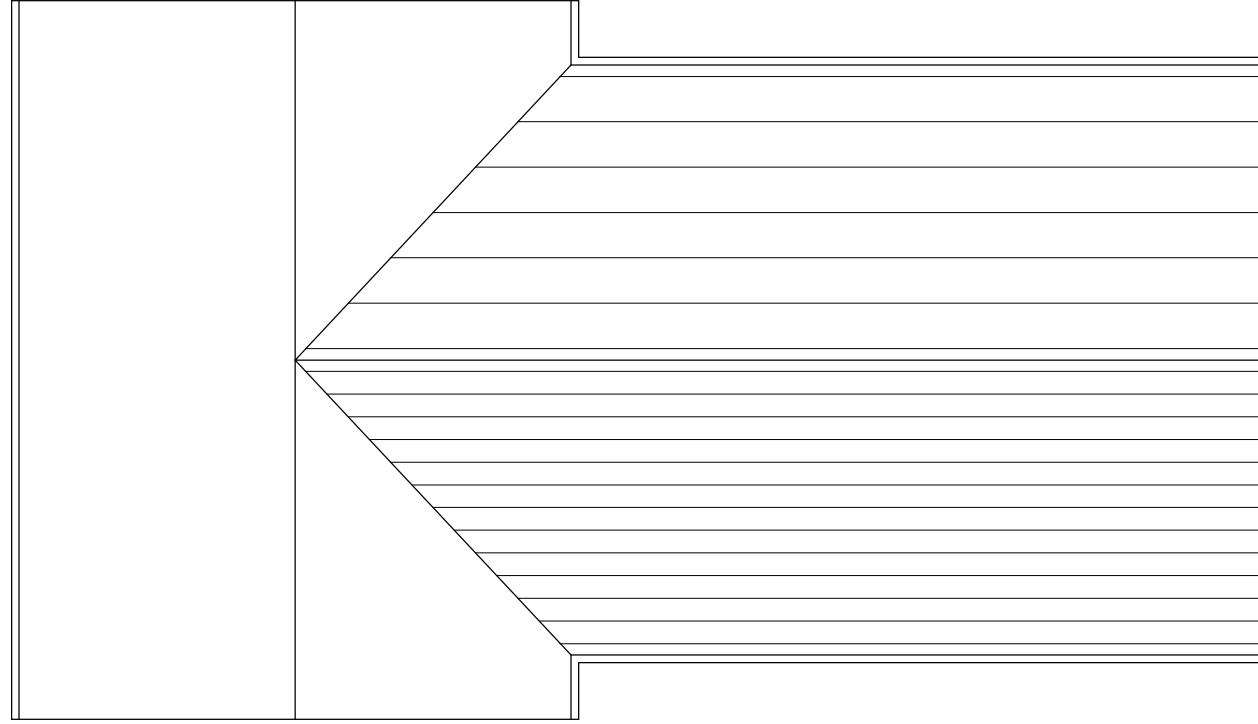

ROOF PLAN SCALE 1:100@A3

client **DAVE HOYLE**

project **SCHOOL BUNGALOW (OFF WENTWORTH RD), BLACKER HILL, BARNESLEY S74 0RL**

title **PROPOSED PLANS**

drawing no **A24-104/04** revision -

scale **1:100@A3** date drawn **05/04/2024**

SPACE
studio



18 Mylor Road
Sheffield
S11 7PF

Telephone +44 (0) 114 263 1762

Revision - date drawn **05/04/2024** Drawn By **AMA**

Comments **FIRST ISSUE**