


EXISTING SITE PLAN
SCALE 1:500

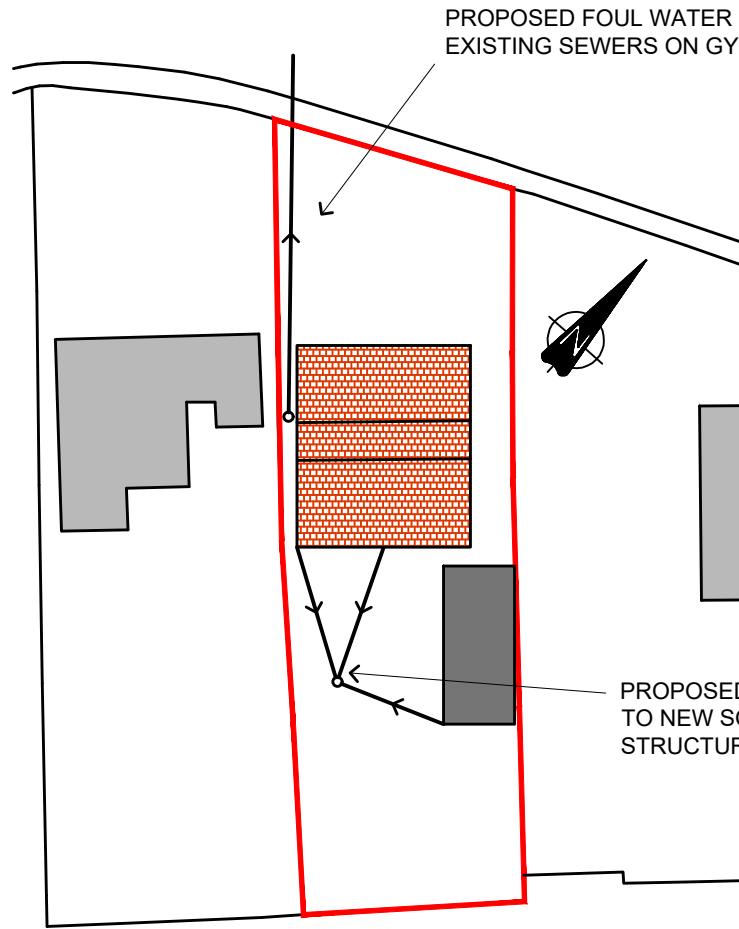


PROPOSED SITE PLAN
SCALE 1:500

GENERAL

1. DO NOT SCALE.
2. THIS DRAWING TO BE READ IN CONJUNCTION WITH ALL OTHER RELEVANT ENGINEERING, ARCHITECTURAL AND SPECIALIST SUPPLIER DRAWINGS, SPECIFICATION OF WORKS, DESIGN RISK ASSESSMENTS AND METHOD STATEMENTS.
3. SEE DRAWING 004 FOR ADDITIONAL NOTES.

KEY

- ADJOINING/ADJACENT BUILDINGS
- PITCHED ROOFS
- FLAT ROOFS

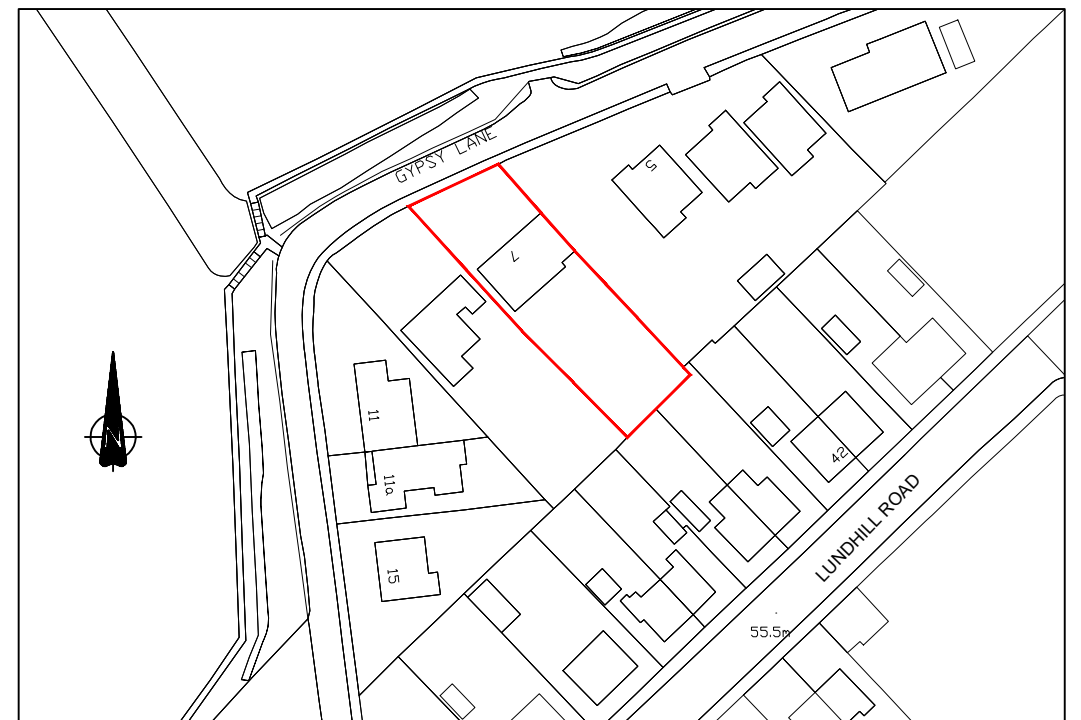

SITE LOCATION PLAN
SCALE 1:1250

© MATRIX CONSULTING ENGINEERS



Project
7 GYPSY LANE, WOMBWELL

	Name	Date
Drawn	DG	18/03/17
Designed	AH	18/03/17
Checked	LH	18/03/17
Approved	AH	18/03/17

Scale	1:500 / 1250
Drawing Status	PLANNING

Client
Mr and Mrs Wing

Drawing Title
LOCATION AND SITE PLANS

Drawing No.
17-012-DWG-001

Revision
0