




West Elevation 1:100

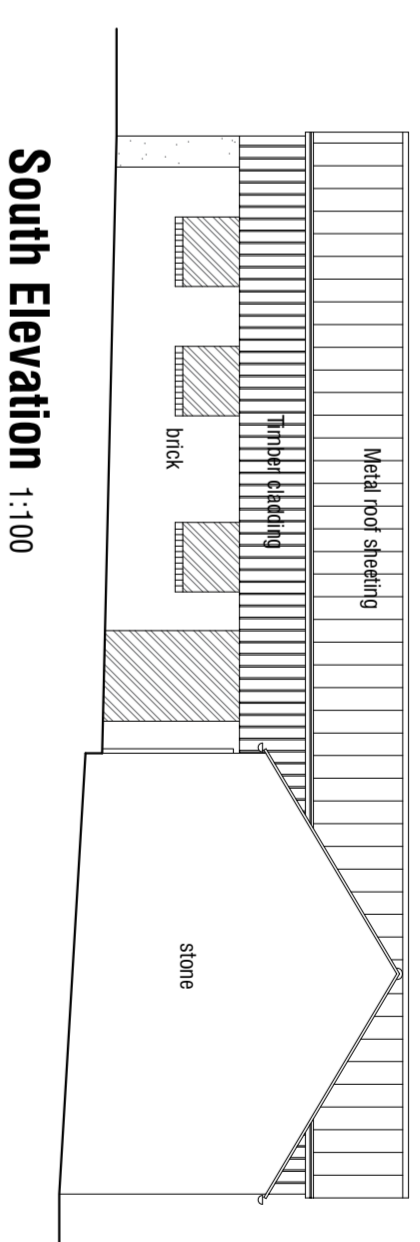


South Elevation 1:100

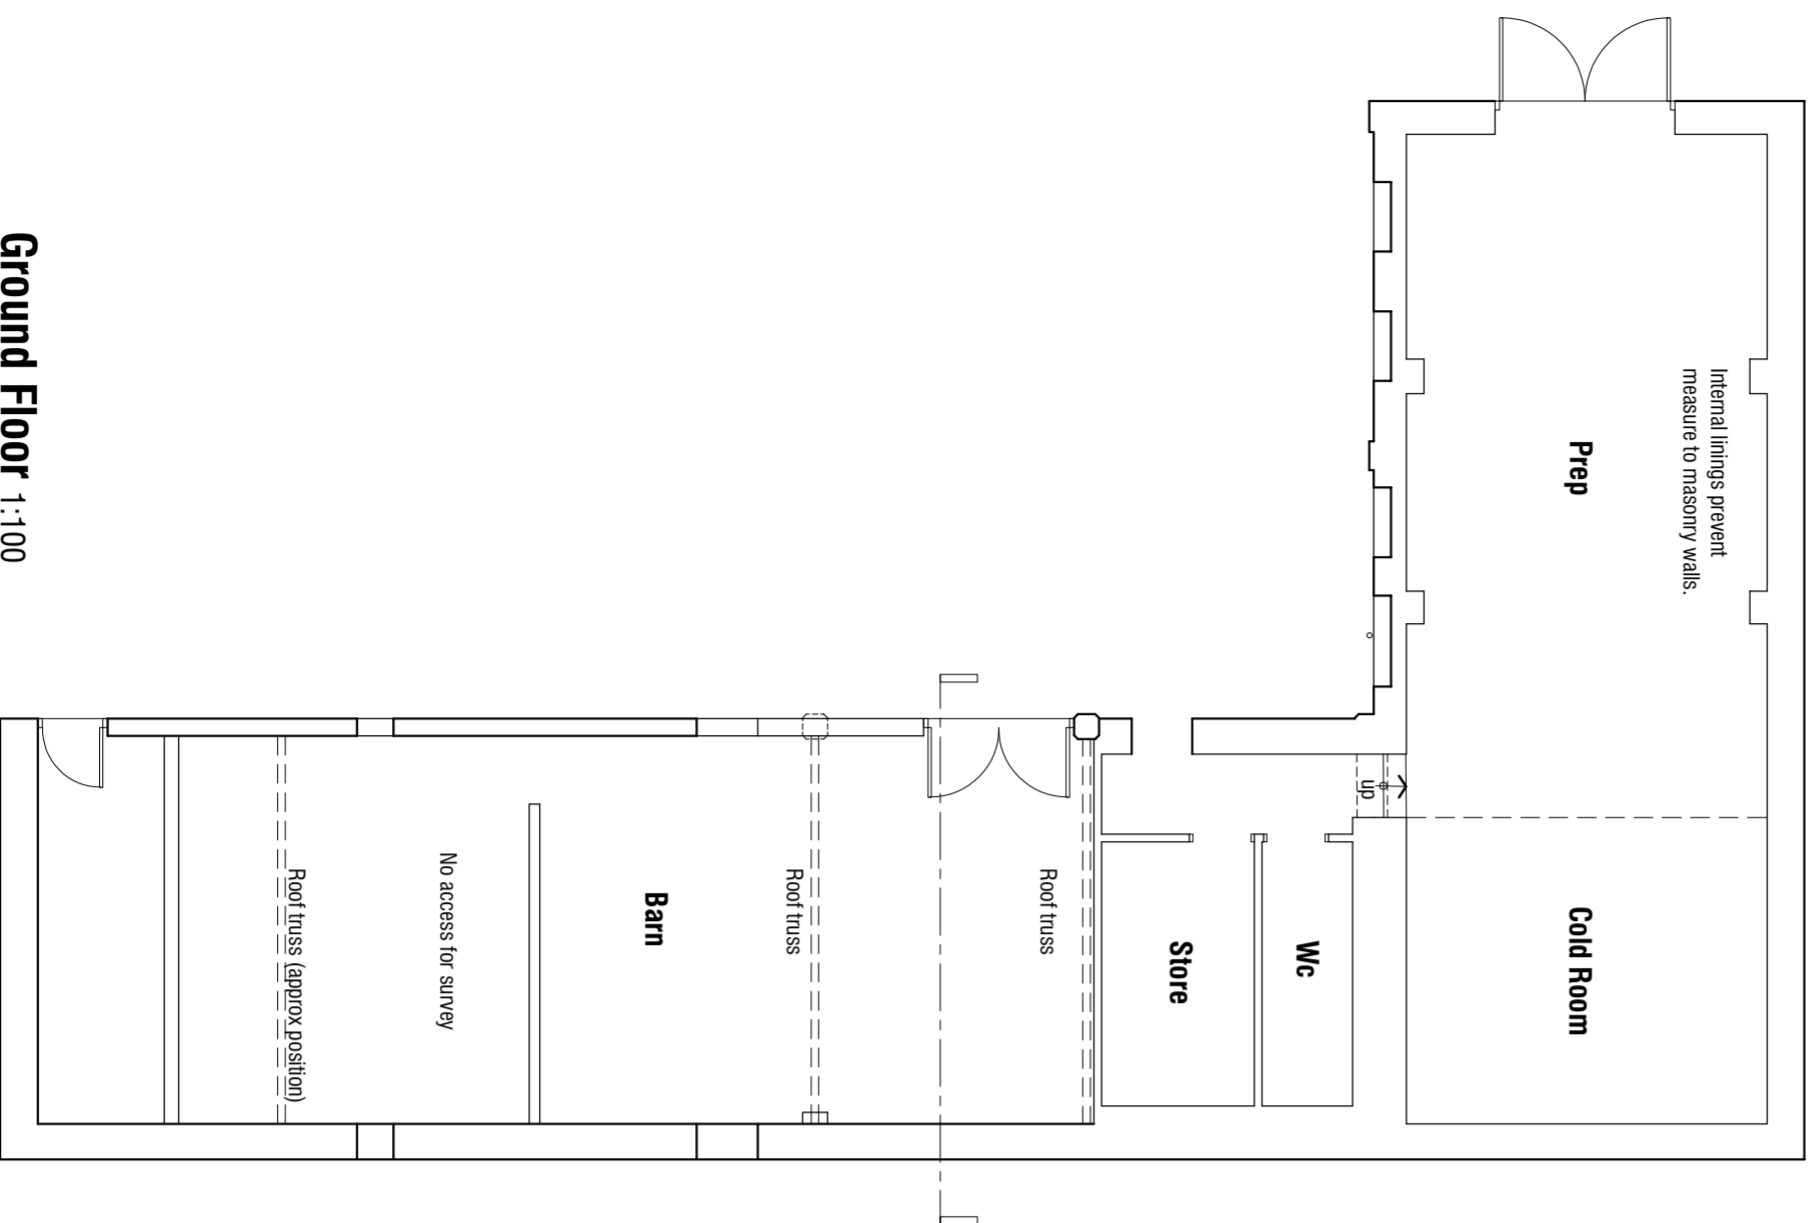


Ground Floor 1:100

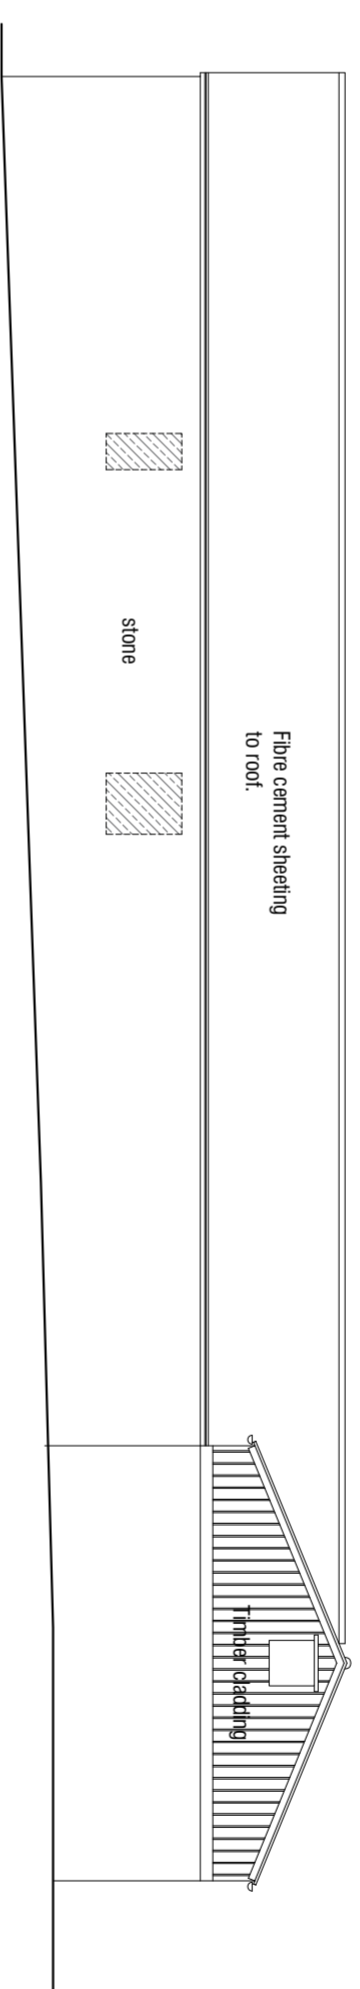

East Elevation 1:100

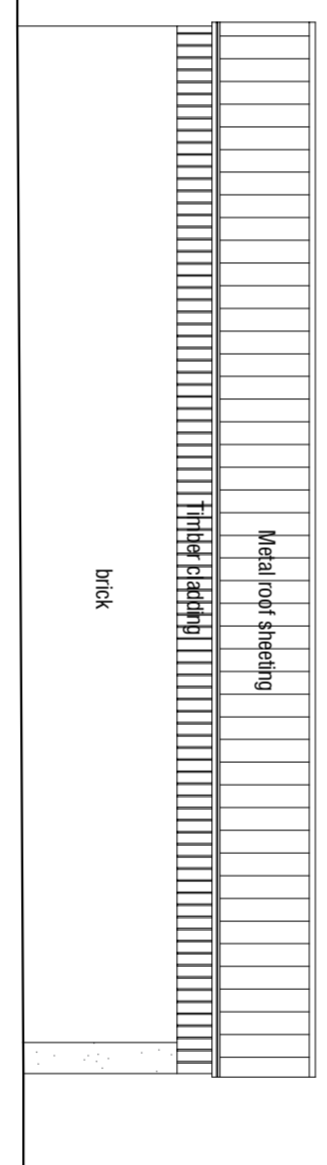

North Elevation 1:100

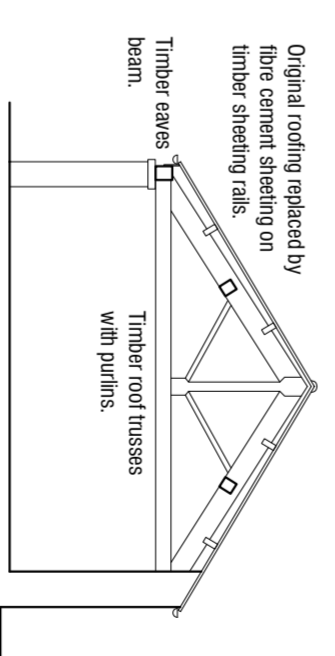

Typical Section 1:100

Manor Farm
 Stainborough Lane
 Hood Green
 Barnsley

AS EXISTING

OUTBUILDING

mboothdesign

architectural design and building consultants

Fairfield House
 Barnsley
 S70 2PL
 M. 07981 898300
 E. mark@mboothdesign.co.uk

Scale 1:100 @ A2 Drawn MJB

Date Aug 2020 Ref 21.20

Dwg No. S03

Rev. -

Copyright mboothdesign. All dimensions in millimetres unless otherwise stated. Dimensions for setting out in existing buildings are to be checked and verified on site.