



Floor Plan


NOTE:
DOOR POSITION IS ON OPPOSITE GABLE WHEN
CONSTRUCTING GARAGE FOR PLOTS 6 AND 9

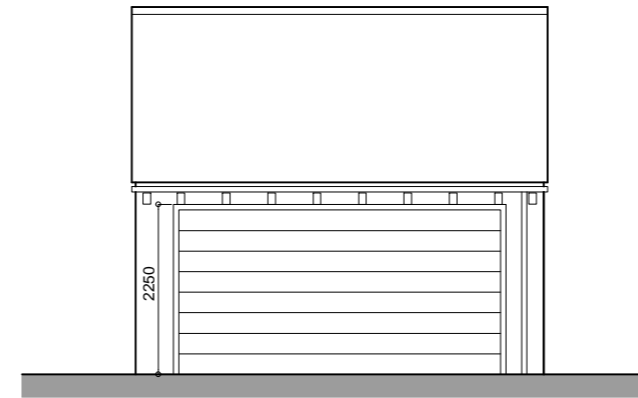


Front Elevation

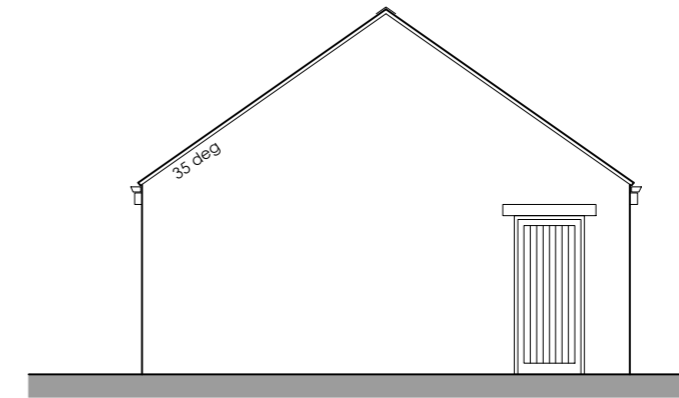


RH Side Elevation

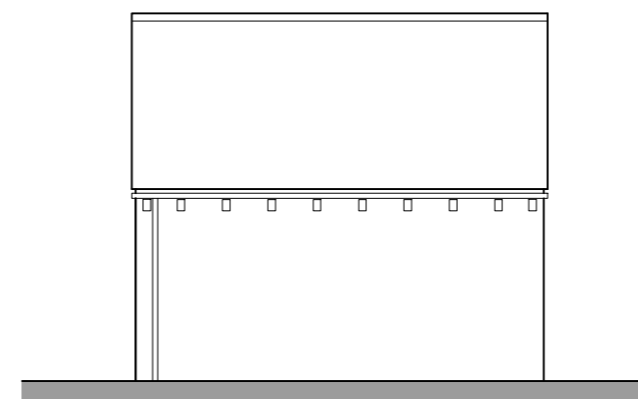


Rear Elevation

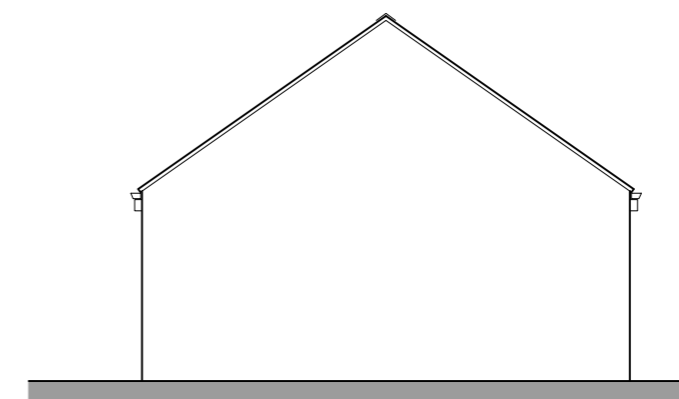

LH Side Elevation

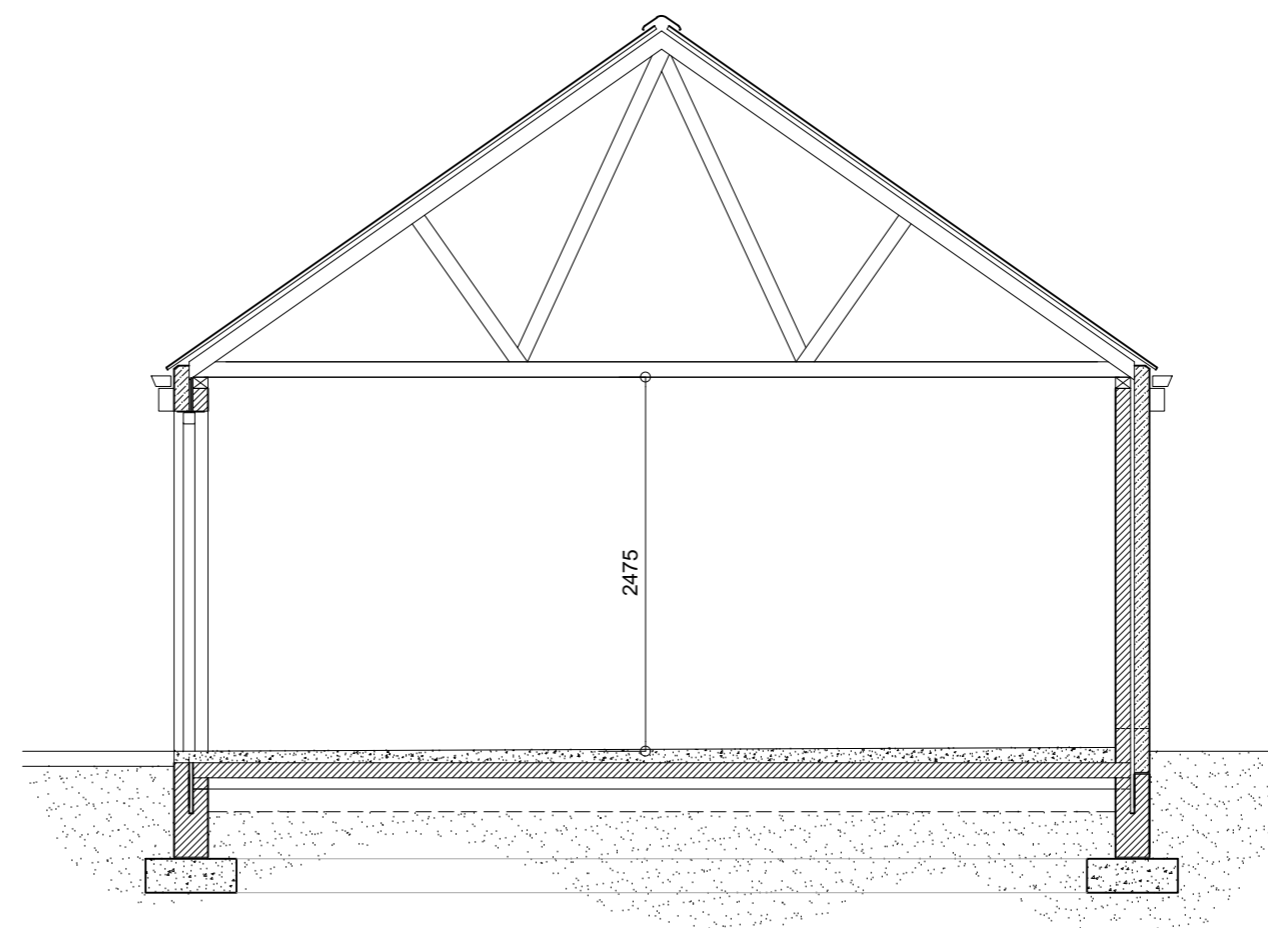

Section a-a

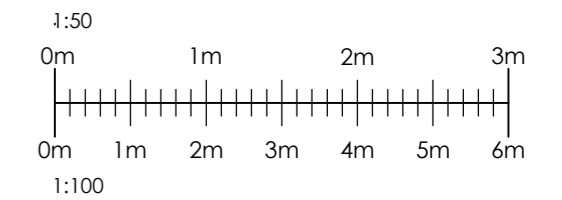

THIS DRAWING IS THE COPYRIGHT OF MPJ DESIGN ASSOCIATES LTD AND MAY NOT BE REPRODUCED OR AMENDED WITHOUT WRITTEN PERMISSION. NO LIABILITY WILL BE ACCEPTED FOR AMENDMENTS MADE BY OTHER PERSONS.
ALL DIMENSIONS ARE GIVEN TO MASONRY/STUDWORK AND EXCLUDE FINISHES.
THE CONTRACTOR IS TO CHECK AND VERIFY ALL DIMENSIONS AND LEVELS PRIOR TO WORK COMMENCING. THE CONTRACTOR IS TO COMPLY WITH ALL CURRENT BUILDING LEGISLATION WHETHER OR NOT SPECIFICALLY STATED ON THIS DRAWING.
THIS DRAWING MUST BE READ WITH AND CHECKED AGAINST ALL RELEVANT ENGINEERS' DETAILS, DESIGN DRAWINGS AND ALL OTHER SPECIALIST INFORMATION PROVIDED.

This drawing depicts the arrangement for Plot 6, 11 and 12a. Please read as handed for construction of Plot 5 and 9.

REV A.	SLAB THICKENED ACROSS DOOR.	15/12/14
REV B.	BEAM & BLOCK FLOOR INTRODUCED. CONROY BROOK AMENDMENTS.	03/03/15
REV C.	SLEEPER WALL ADDED. NEW DOOR STYLE.	30/06/15

Client
 Conroy Brook
 (Developments) Ltd

Job
 Wellthorne Lane
 INGBIRCHWORTH

Title
 Double Garage - Construction Drawing
 Plots 5, 6, 9, 11 and 12a

Scale 1:100 Dwg No 14/109-C100C
 Date Nov 2014

MPJ DESIGN ASSOCIATES Ltd
 4 CHURCH STREET
 BARLBOROUGH
 CHESTERFIELD, S43 4EP

tele: 01246 819259
 mob: 07841 353141
 martynpjones@btinternet.com

