



DO NOT SCALE: Contractor to check all dimensions and report any omissions or errors

NOTES

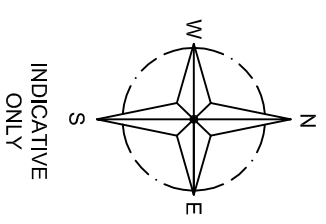

LOCATION PLAN
SCALE 1:1250 AT A3

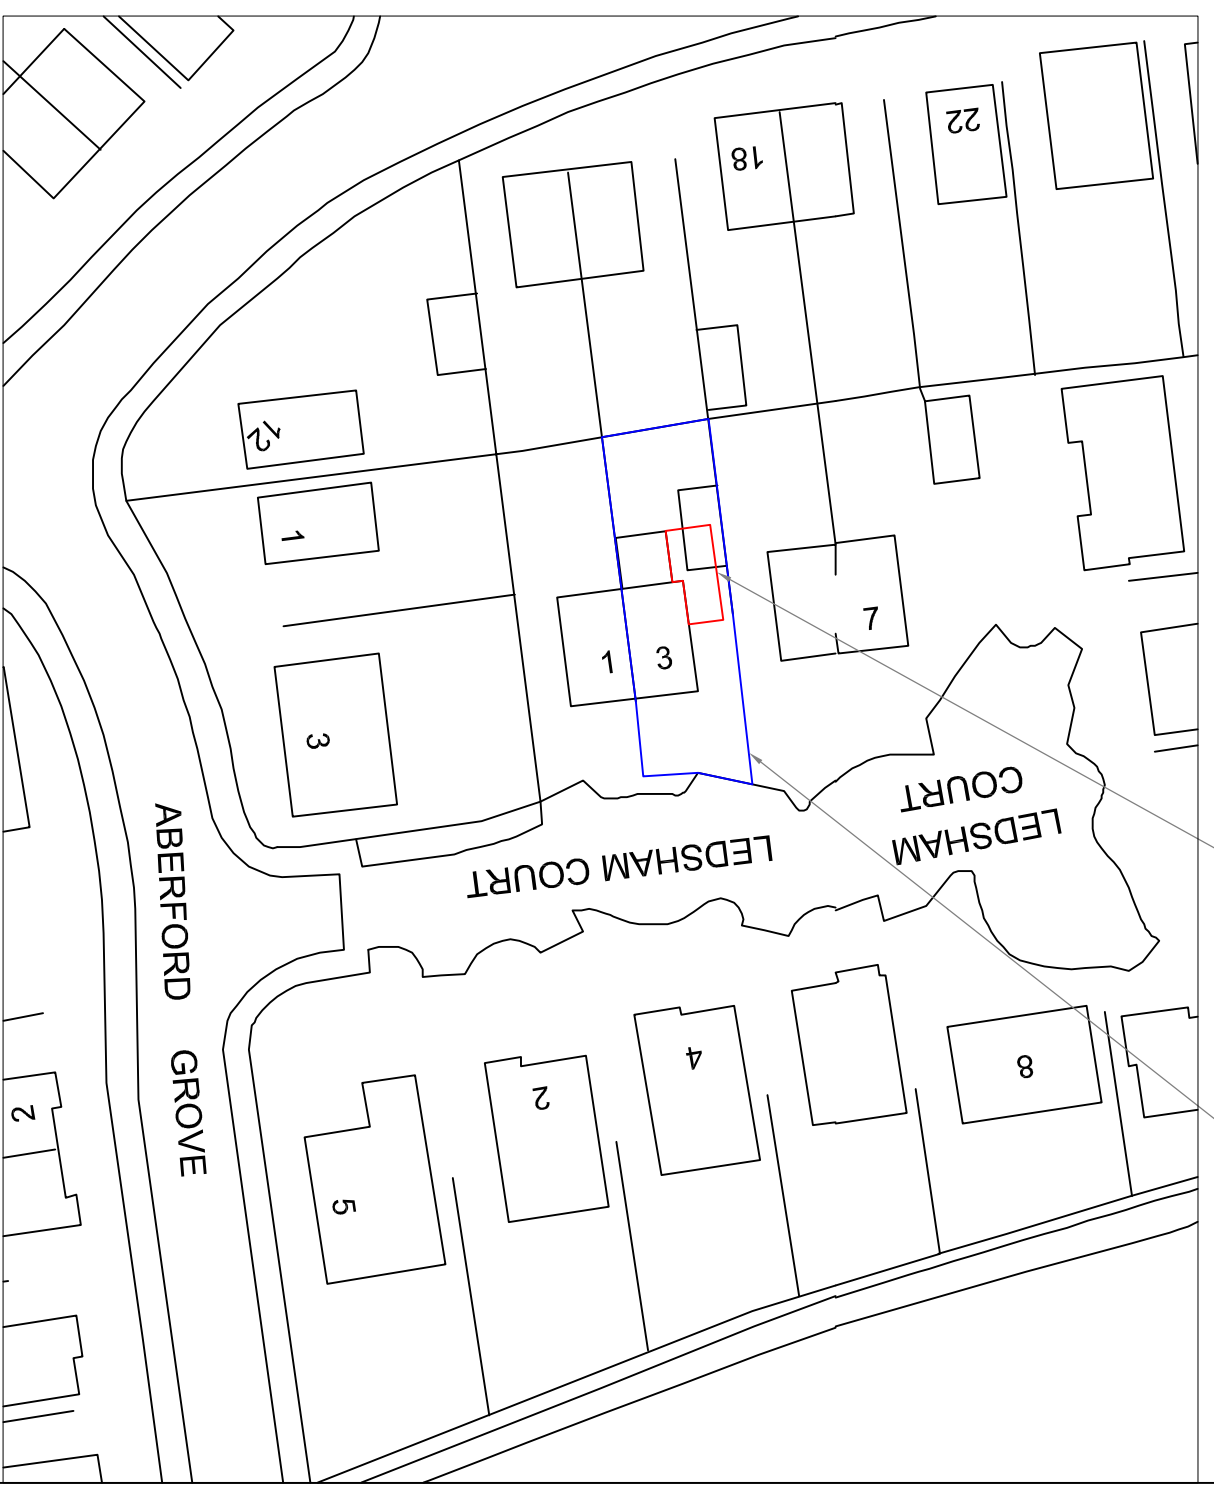

SITE PLAN
SCALE 1:500 AT A3

Rev	Description	By	CHK	APP	Date

JRB DESIGNS LTD
1 Saville Road
Cudworth
Barnsley
S72 8LT
Tel: 01226 383542
Fax: 01226 380078
Mob: 07970 541192
Email: jrb@jrbdesigns.co.uk
This drawing is copyright. © Jrbdesigns Ltd.

Client
MR M PEASEGOOD

Drawing Title
SITE PLANS

Address
**3 LEDSHAM COURT
ELSECAR
BARNLSLEY
S74 8BD**

Project Title:
**PROPOSED SINGLE STOREY
SIDE EXTENSION**

Purpose of Issue:
CONSTRUCTION

Drawing Status
FIRST ISSUE

Scale at A3	Drawn By	Date	AS SHOWN	JRB	09/03/2010
Checked By	Date	Approved By	Date	MP	09/03/2010
Project No.	Drawing No.	Revision	MMP001	001	-

APPROVAL: INFORMATION TENDER CONTRACT CONSTRUCTION