




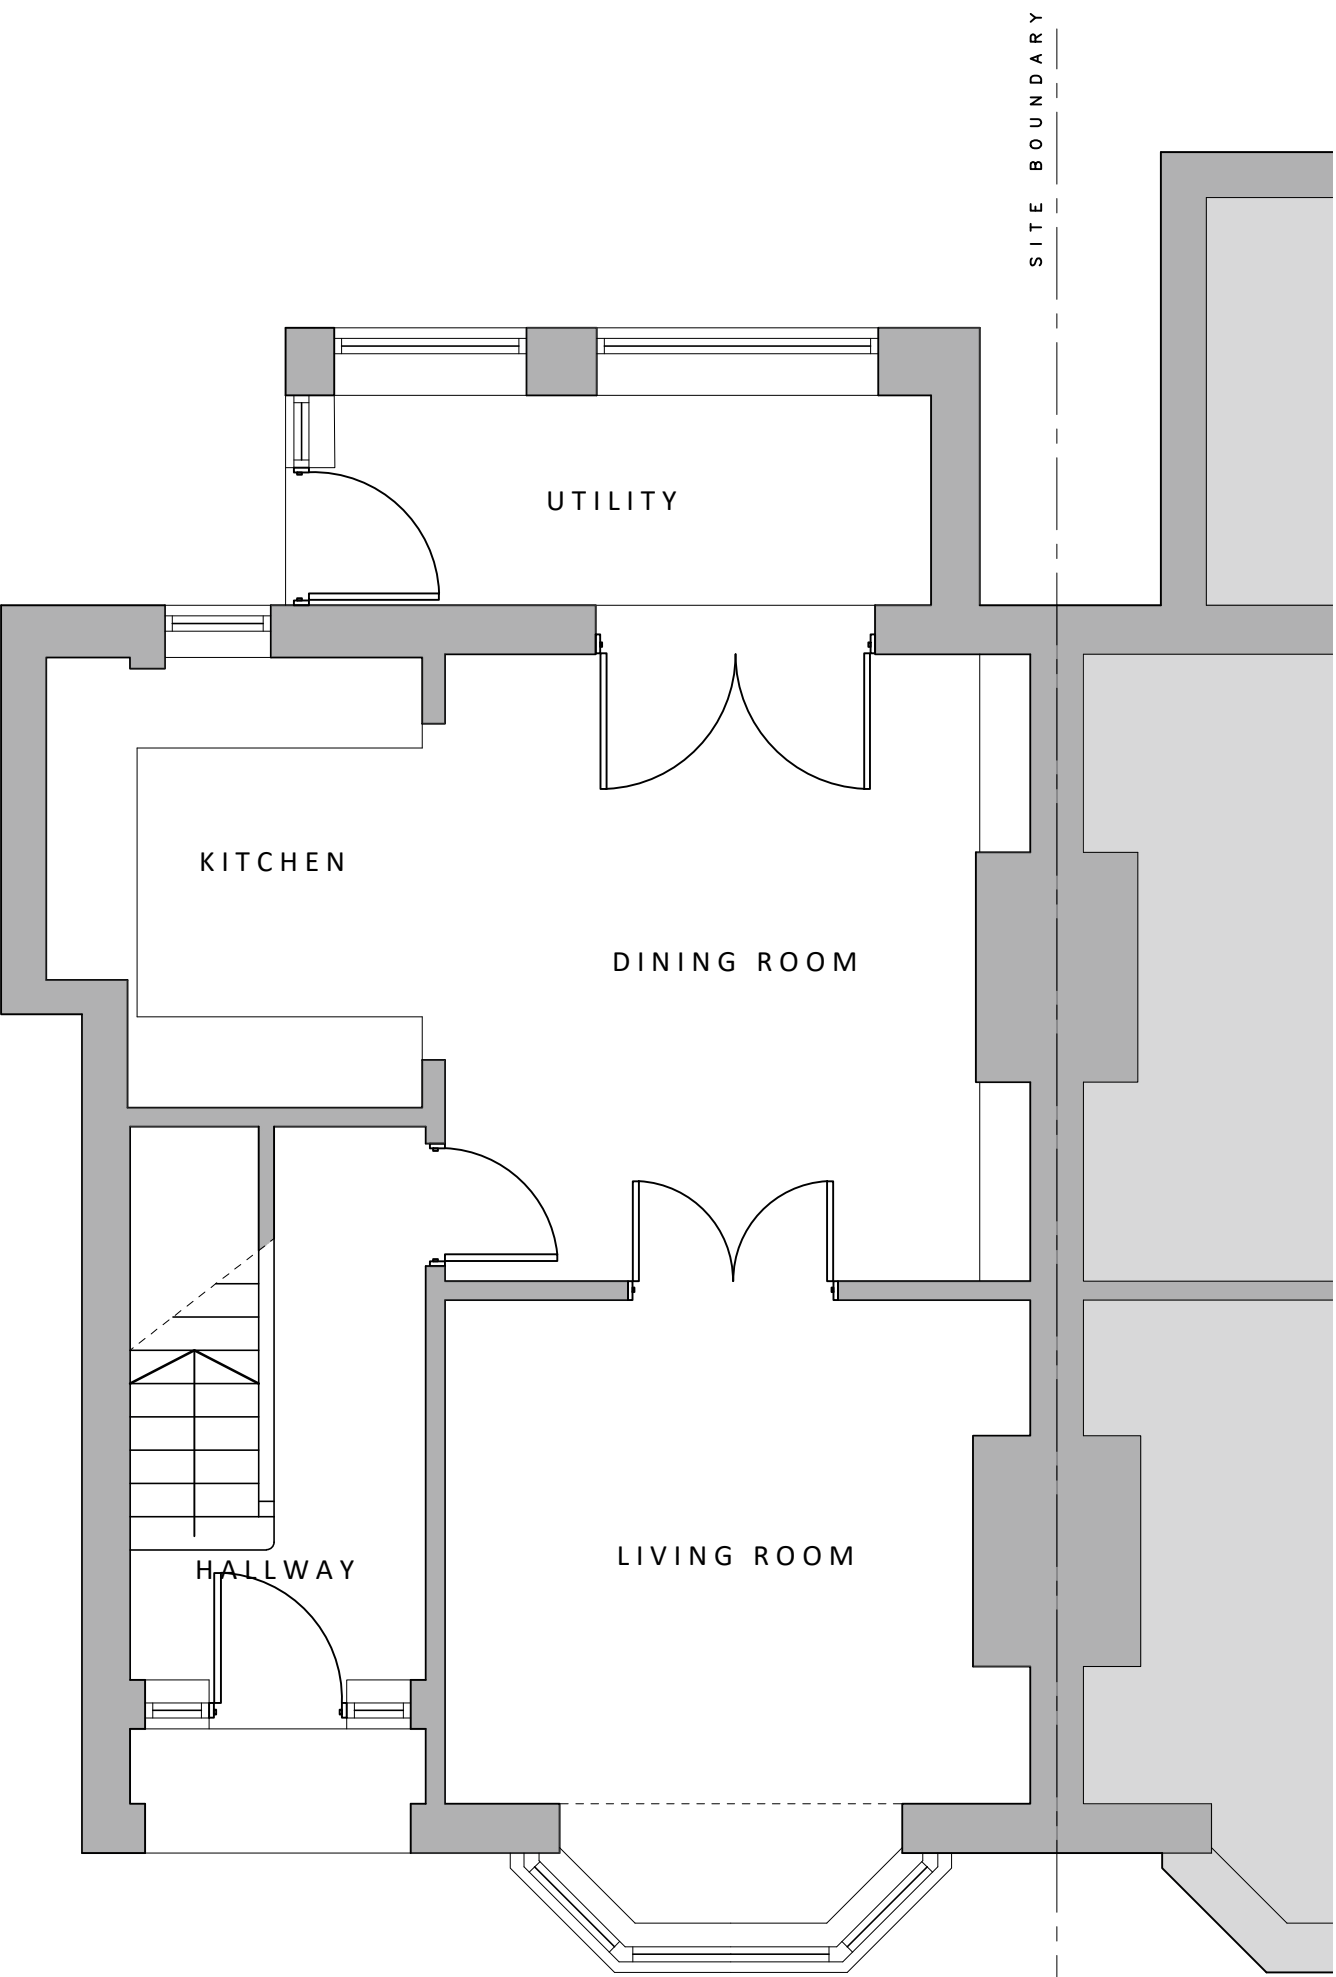

EXISTING GROUND FLOOR

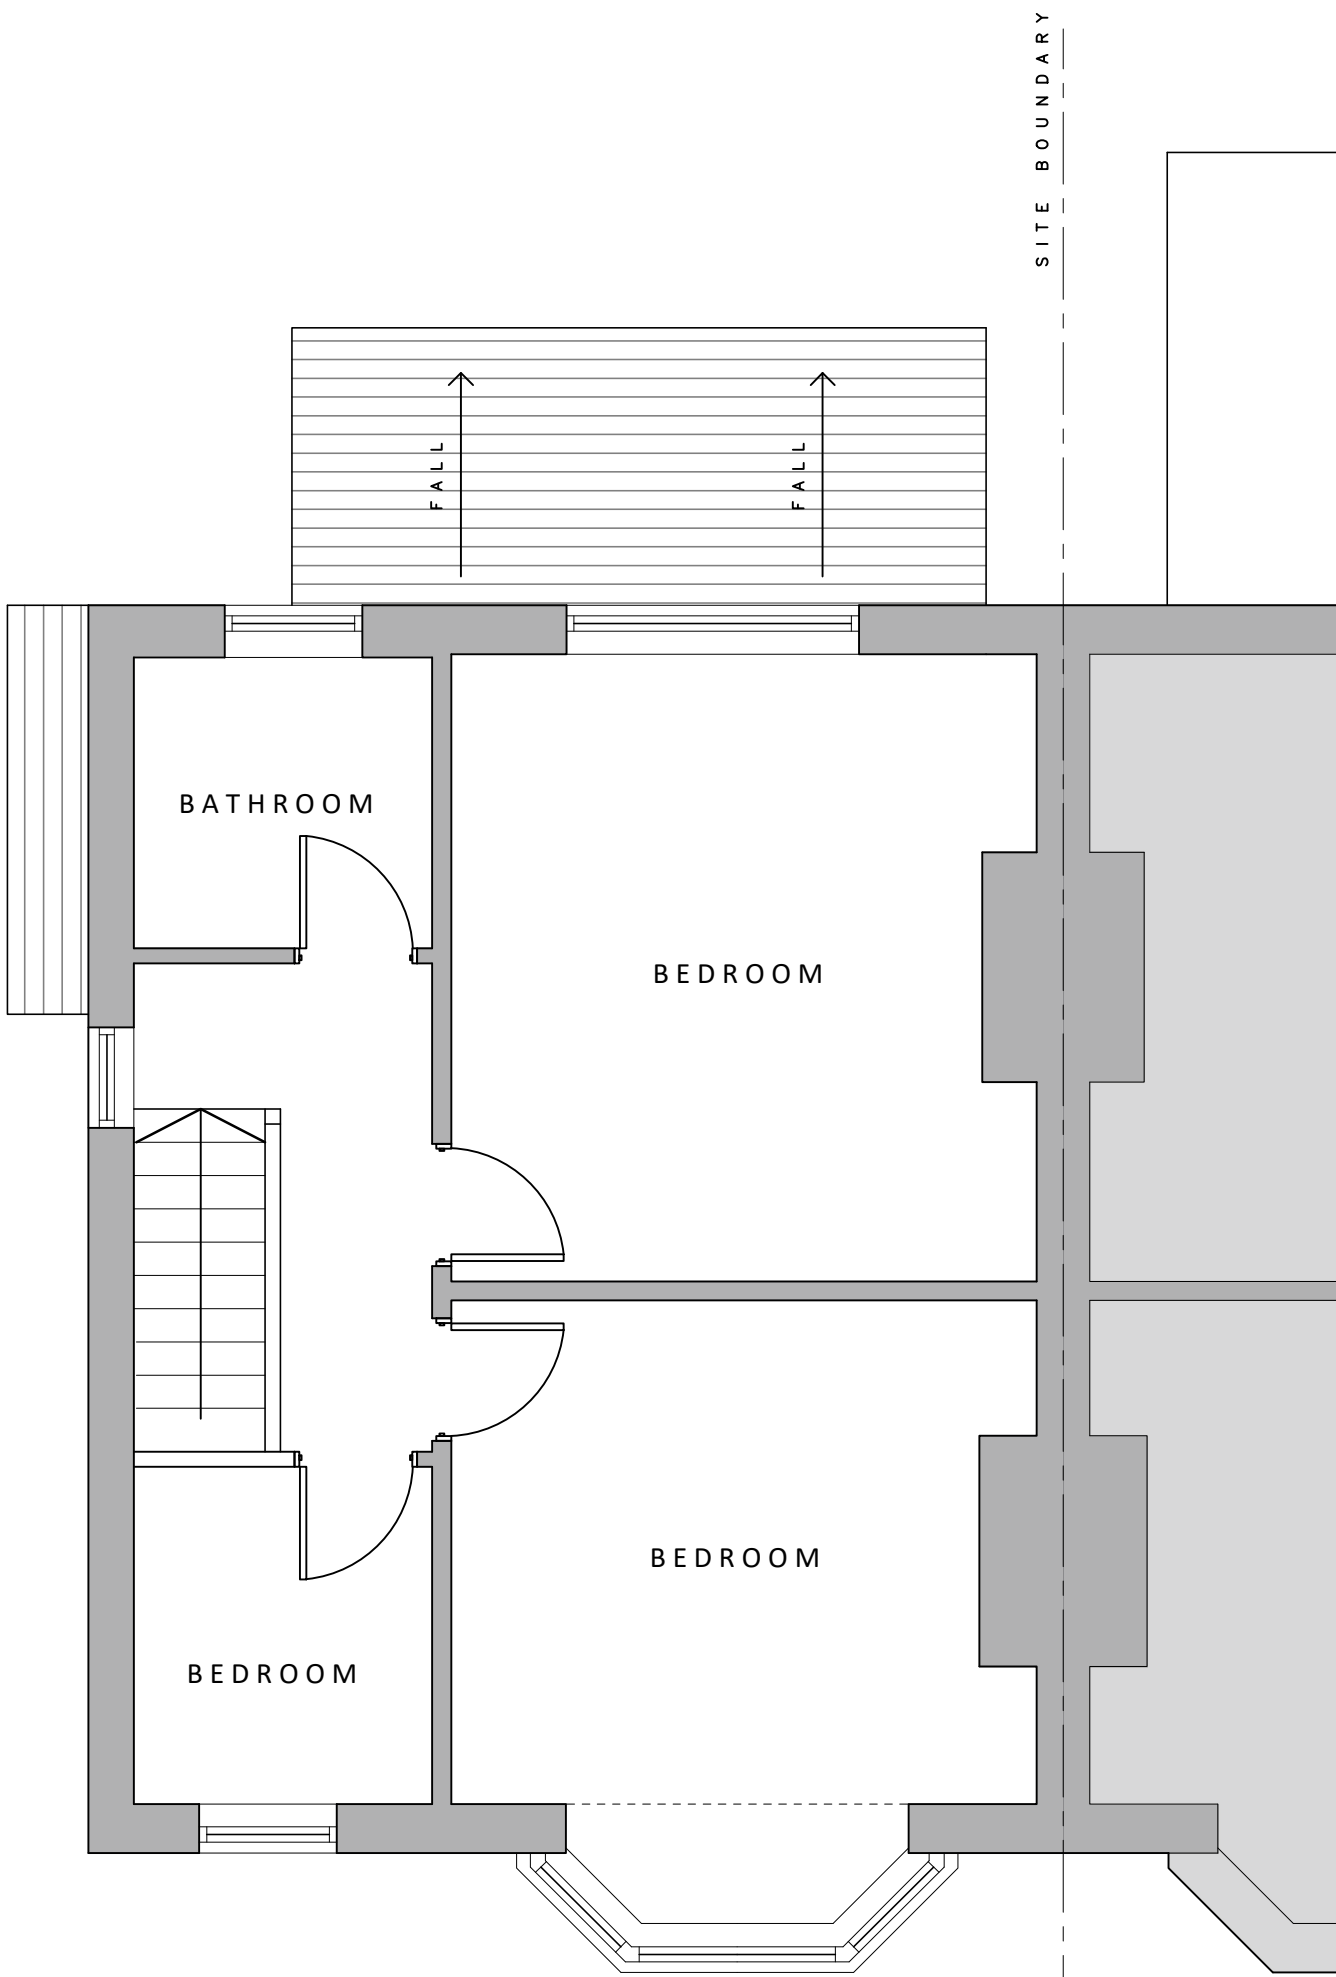

EXISTING FIRST FLOOR

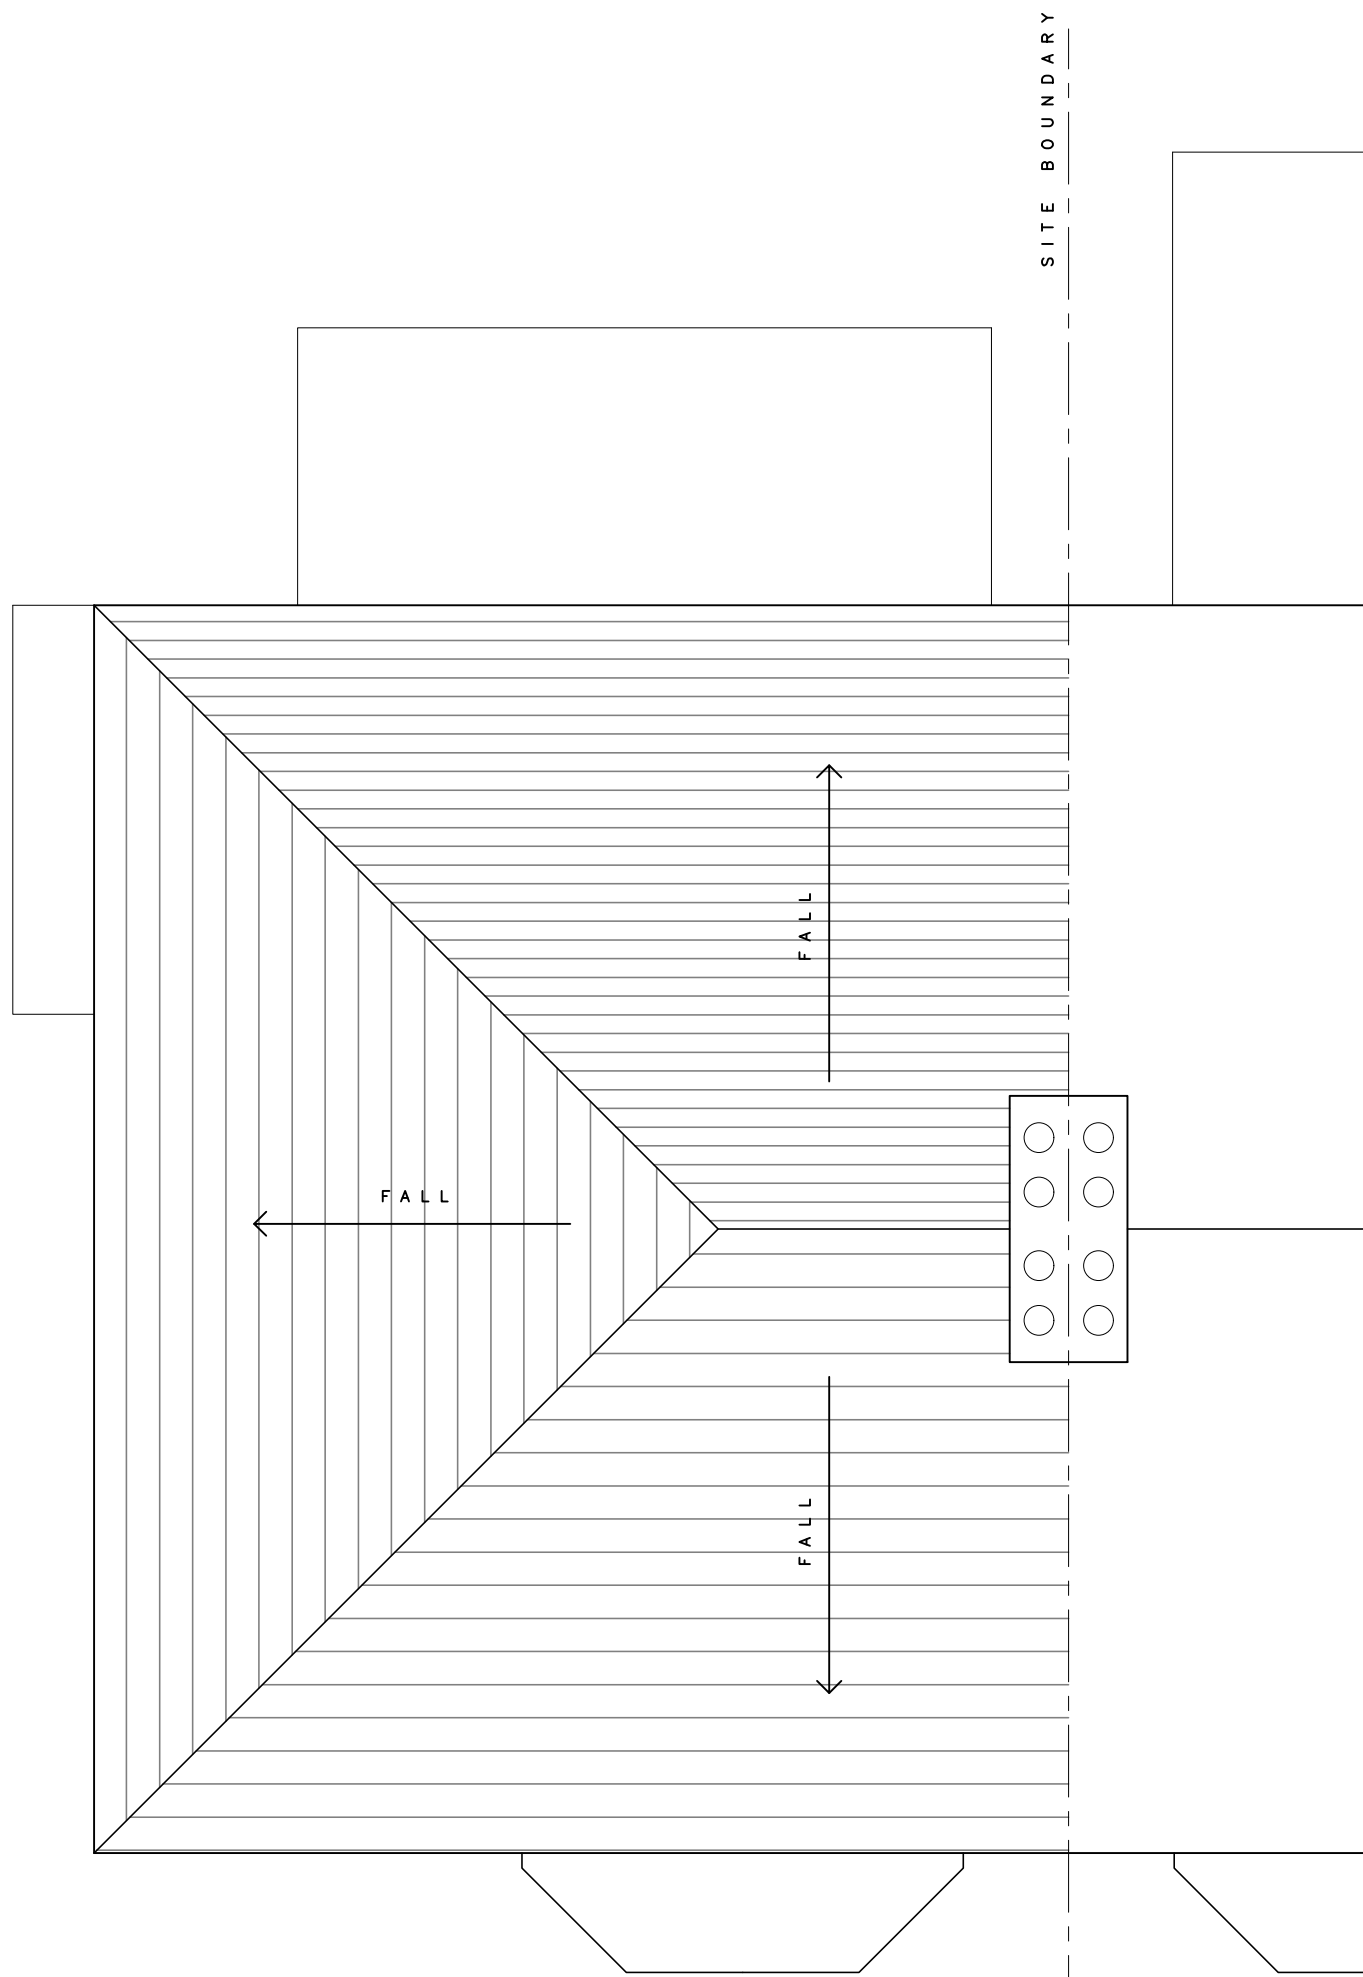

EXISTING ROOF PLAN

PROPOSED REAR EXTENSION  
16 Shepherd Ln, Thurnscoe, Rotherham S63 0JS

**KEY:**

- Existing Walls
- Existing Wall/Structure to be removed.
- Proposed Walls

| REV   | DATE         | DR            | APP          | NOTES |
|---|--------------|---------------|--------------|-------|
| RD ARCHITECTURE + DESIGN   |              |               |              |       |
| STATUS: PLANNING   |              |               |              |       |
| SCALE: 1:50@A1   | DRAWN: RPD   | APPROVED: RPD | DATE: OCT'24 |       |
| JOB No. RD0414   | DWG No. 0010 | REVISION: -   |              |       |
| PROJECT: 16 SHEPHERD LANE, THURNSCOE, ROTHERHAM S63 0JS   |              |               |              |       |
| Client: MR & MRS TOWEY   |              |               |              |       |
| RD Architecture + Design<br>Studio Address: Suite 3a, Milner House, Milner Way, Ossett, Wakefield, WFS 9JE<br>Email: robdawtrey@gmail.com<br>Website: www.rdararchitectureanddesign.com<br>Tel: 07834547300 |              |               |              |       |
| TITLE: EXISTING_FLOOR_PLANS   |              |               |              |       |