




Main Entrance Site Plan - As Existing  
Scale 1:100

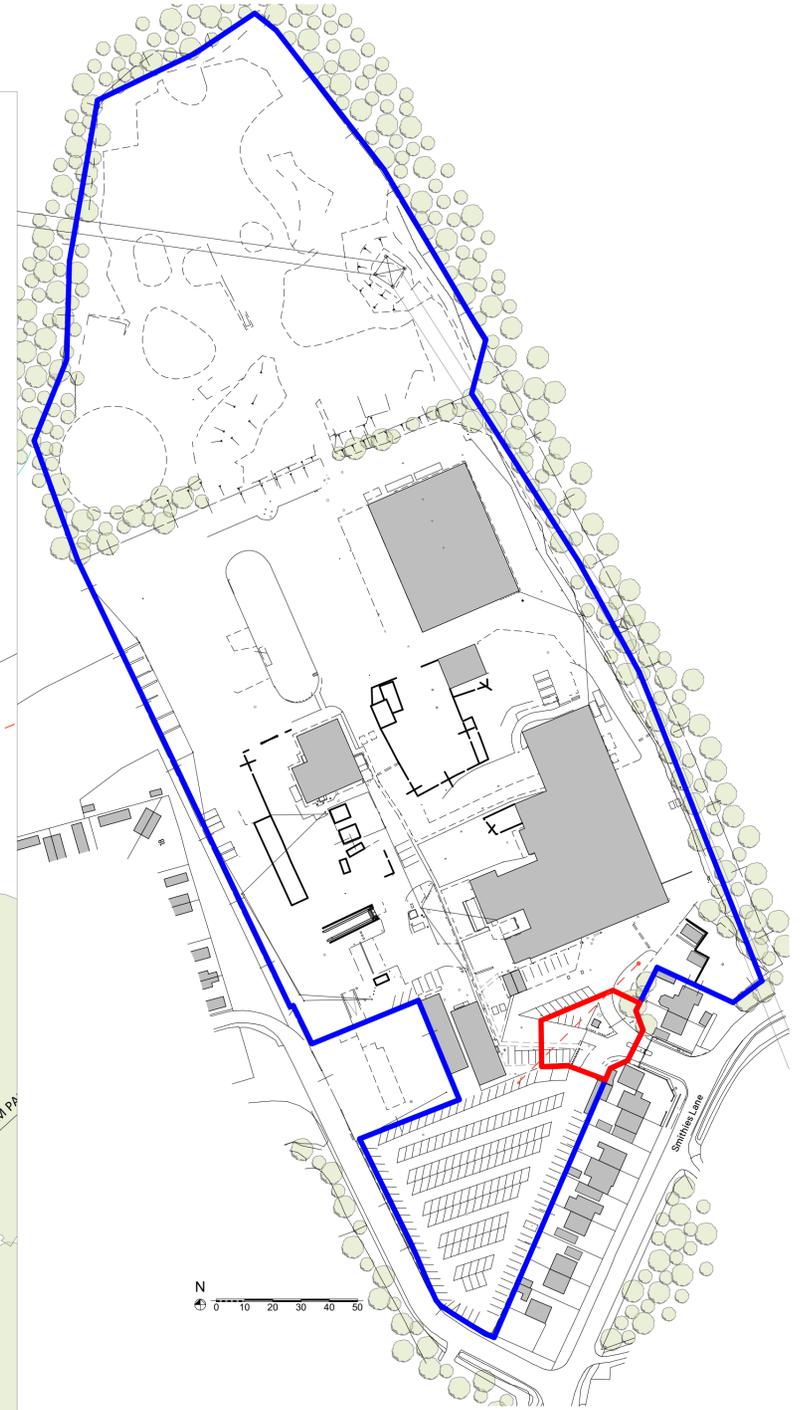

Main Entrance - Location Plan  
Scale 1:1250

Revision	Description	Date
Client	 <b>BARNSELY</b> Metropolitan Borough Council	
Project Title	<b>Smithies Depot Entrance/Exit</b> Smithies Lane Barnsley S71 1NL	
Drawing Title	<b>Main Entrance Site Plan - As Existing</b>	
<b>JANUS</b> Architecture		
Gateway Studio, Unit 3A, Link 606 Business Park, Staithegate Lane, Bradford, BD6 1YA +44 (0) 1274 424 884 <a href="http://www.janusarchitecture.co.uk">www.janusarchitecture.co.uk</a>		
Drawing Status	Scales 1:100, 1:1250	Date JUL '25
Drawing Number	Size A1	Revision -
<b>1419-050</b>		