



Roof over Silage Clamp, Gunthwaite Hall Farm, Penistone, Sheffield, S Yorkshire, S36 7GE  
Elevations


North Elevation

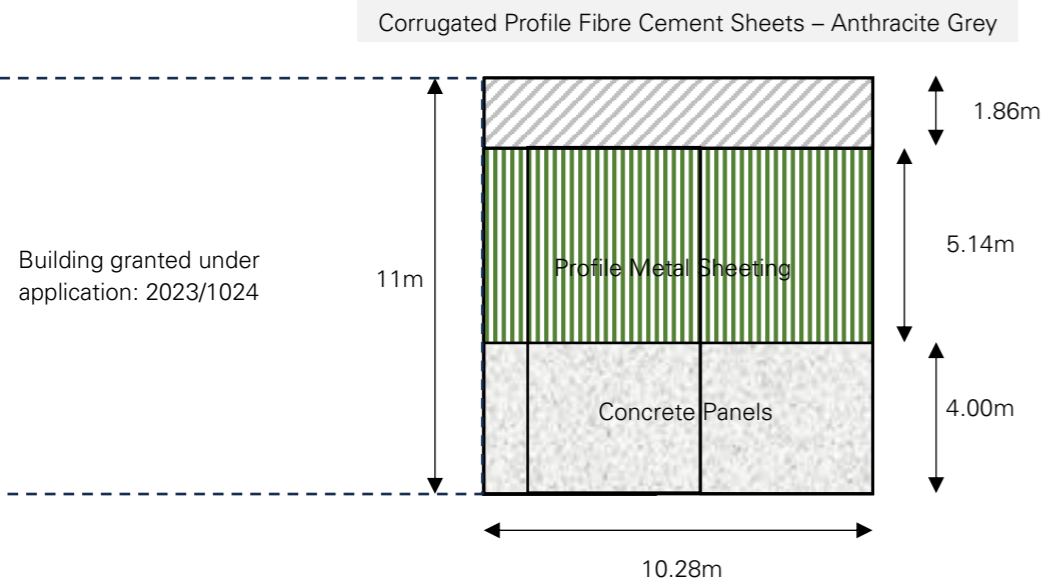


South Elevation

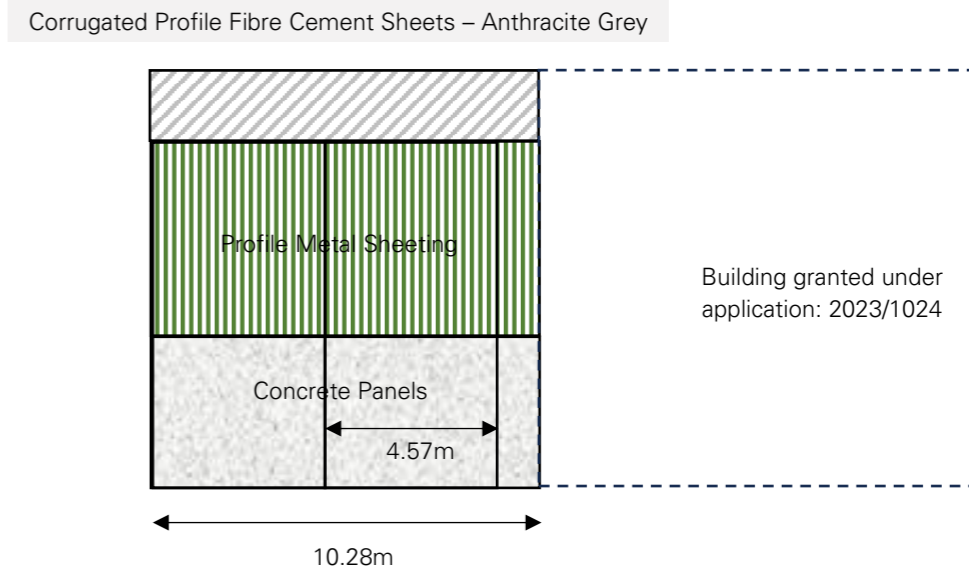

West Elevation

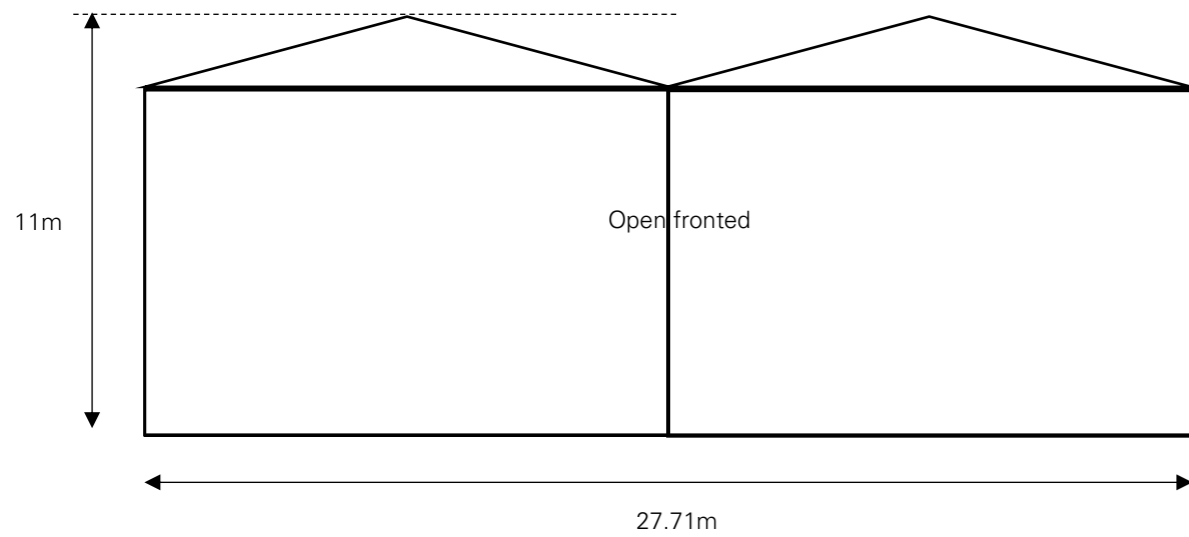

East Elevation

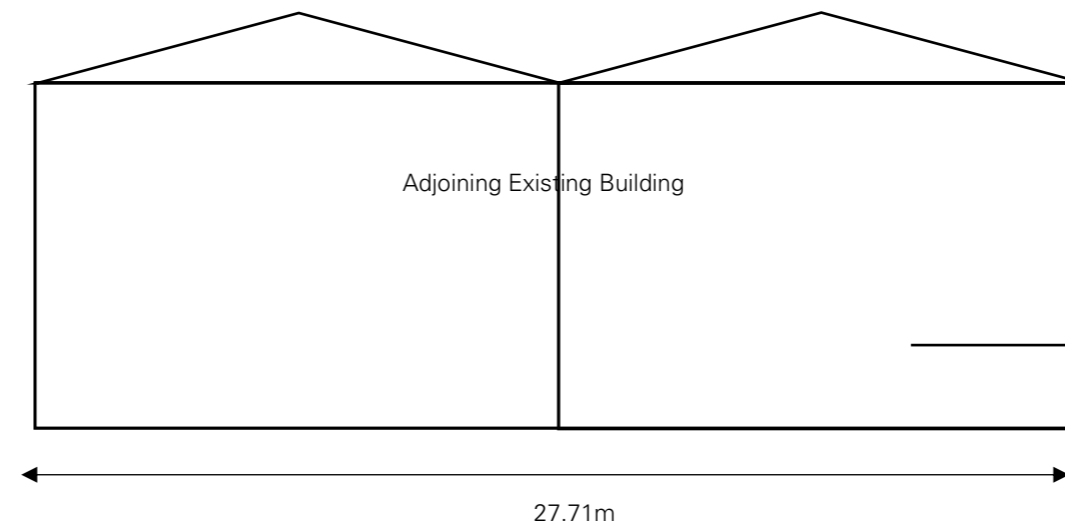

**Hardcastle  
Rural Surveyors**

Drawing produced by:  
Hardcastle Rural Surveyors Ltd  
The Manse, Main Street  
Kirkby Malzeard, Ripon  
HG4 3RS  
01765 658525  
info@hardcastlerural.co.uk

Client: Messrs JR & JE  
Griffiths  
Ref: HRS/912 FP  
Title: Roof over Silage Clamp  
Gunthwaite Hall Farm

Date Drawn: 23.01.2024  
Scale: 1:50 at A3