



This drawing is the copyright of AXIS P.E.D Limited and may not be loaned, copied or reproduced in any way -or used for any offer, quote, tender or construction purposes without written consent of the company to do so
 Follow any figured dimensions - do not scale for construction purposes. IF IN DOUBT ASK.

Revision History	Date

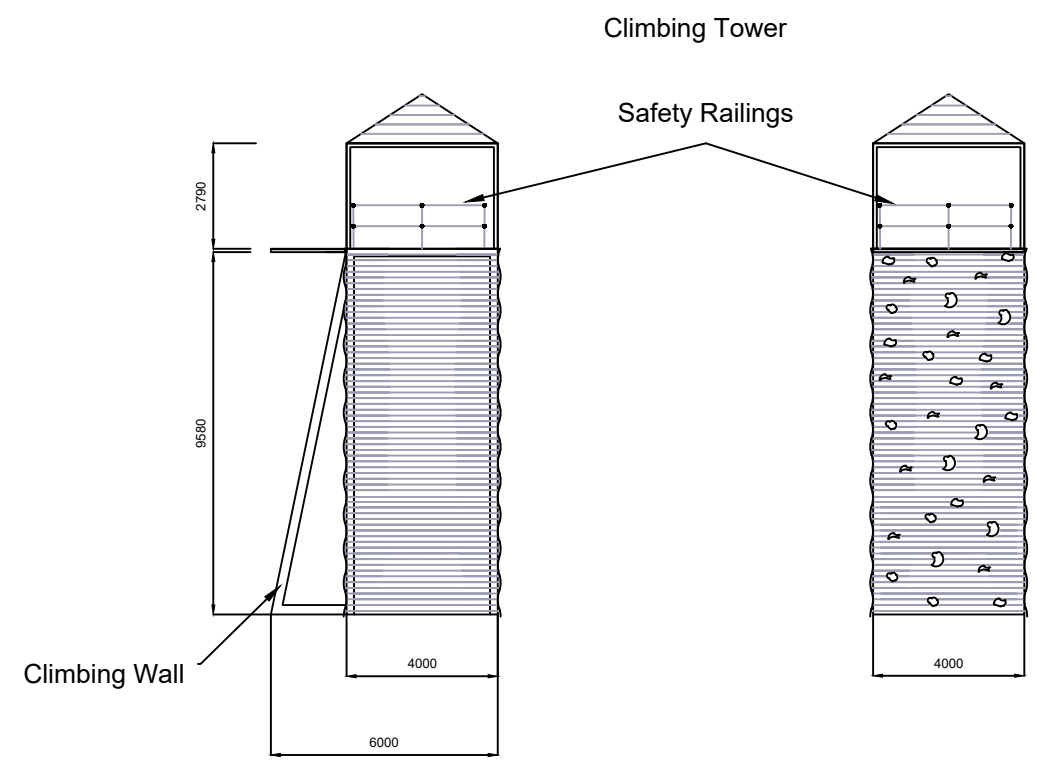



South West Elevation
Scale 1:200 @A3

North West Elevation
Scale 1:200 @A3


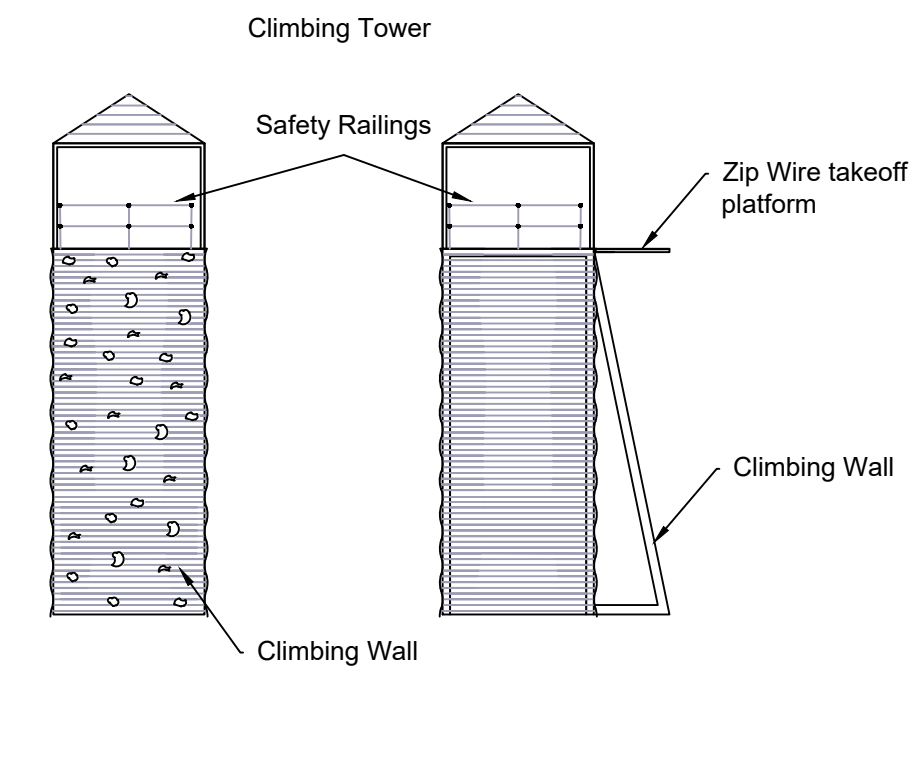


South East Elevation
Scale 1:200 @A3

North East Elevation
Scale 1:200 @A3

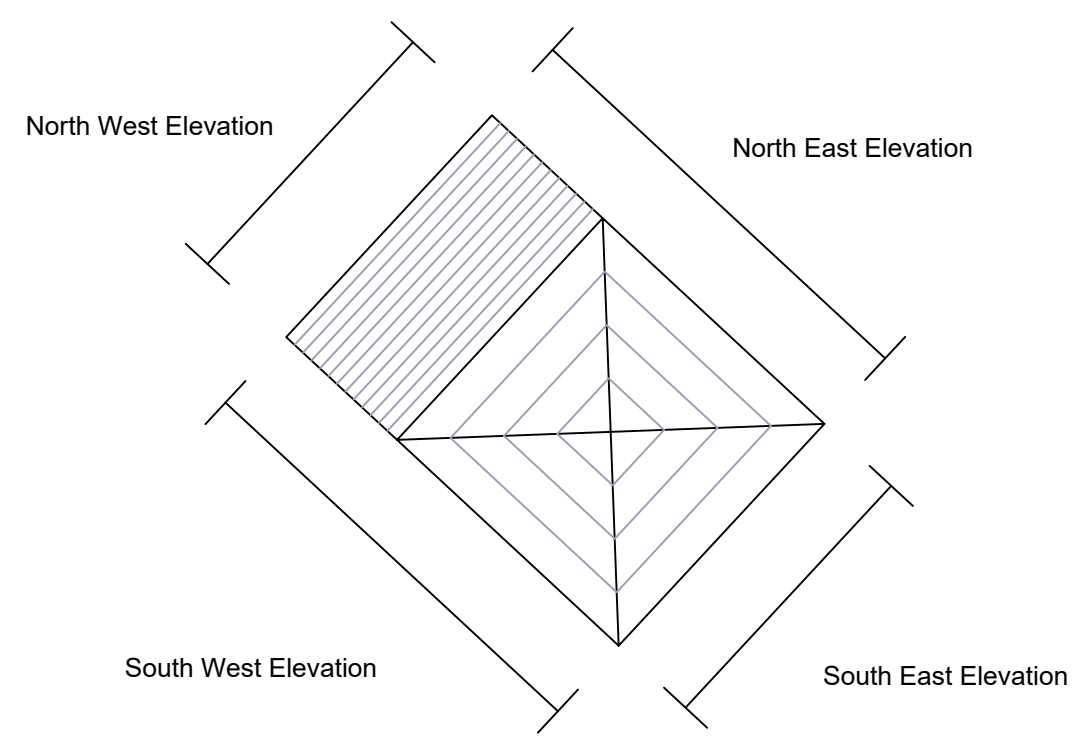 

Plan View
Scale 1:100 @A3

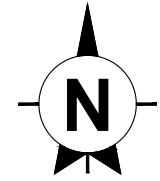 

All measurements in millimetres

Chester Office: West House Street Birkenhead Ch4 8DH	South Manchester Office: Carrville House 76 Water Lane Worsley SK3 6SL	
0844 8700 007 - www.axisped.co.uk		
client: KINGSWOOD		
project: PEAK VENTURE		
drawing title: TOWER ELEVATIONS		
date: OCTOBER 2022	drawn by: SK	checked: SH
drawing number: 3330-01-04	status: ..	
scale(s): 1:100@A3 & 1:200@A3	rev: ..	
planning environment design		