




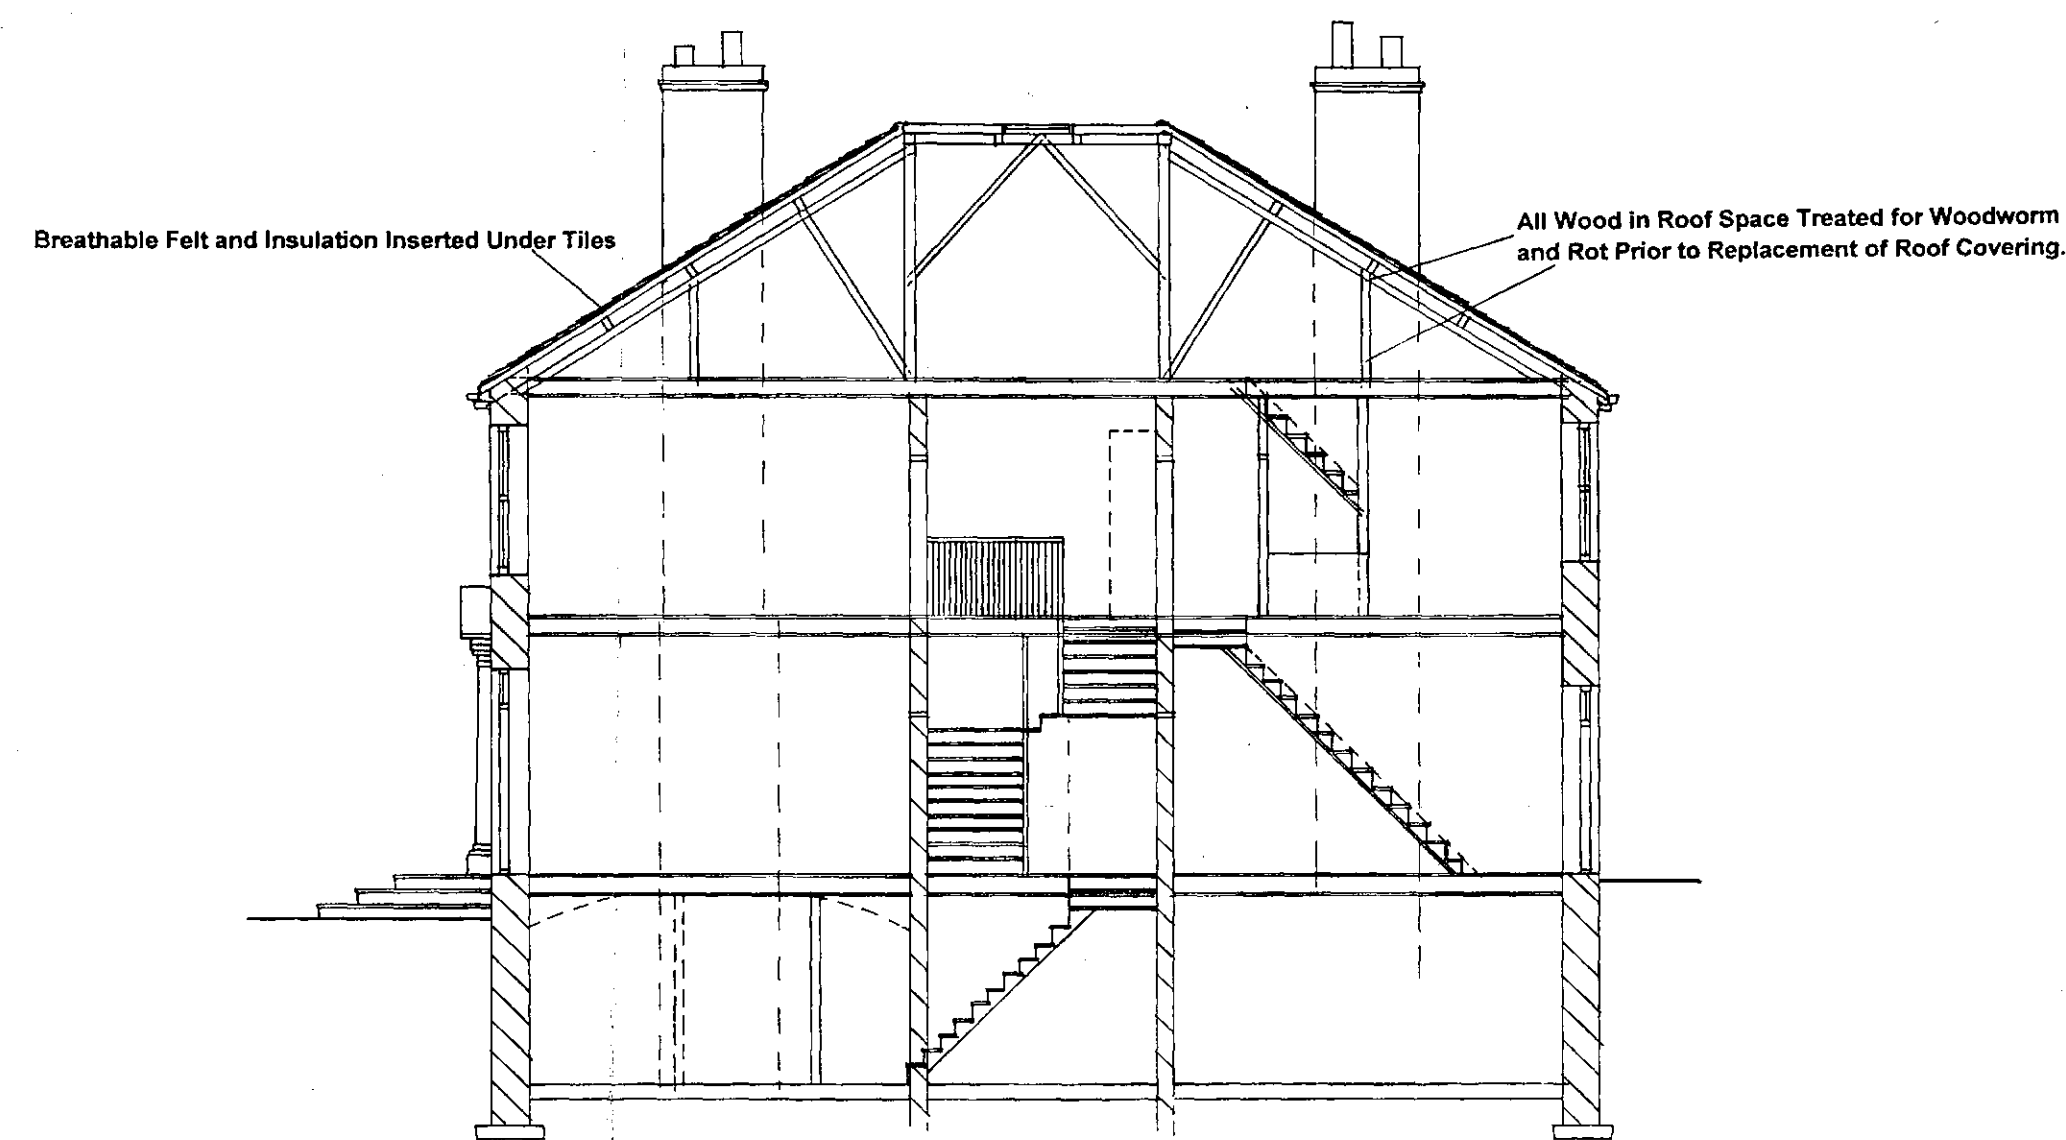


Existing Section

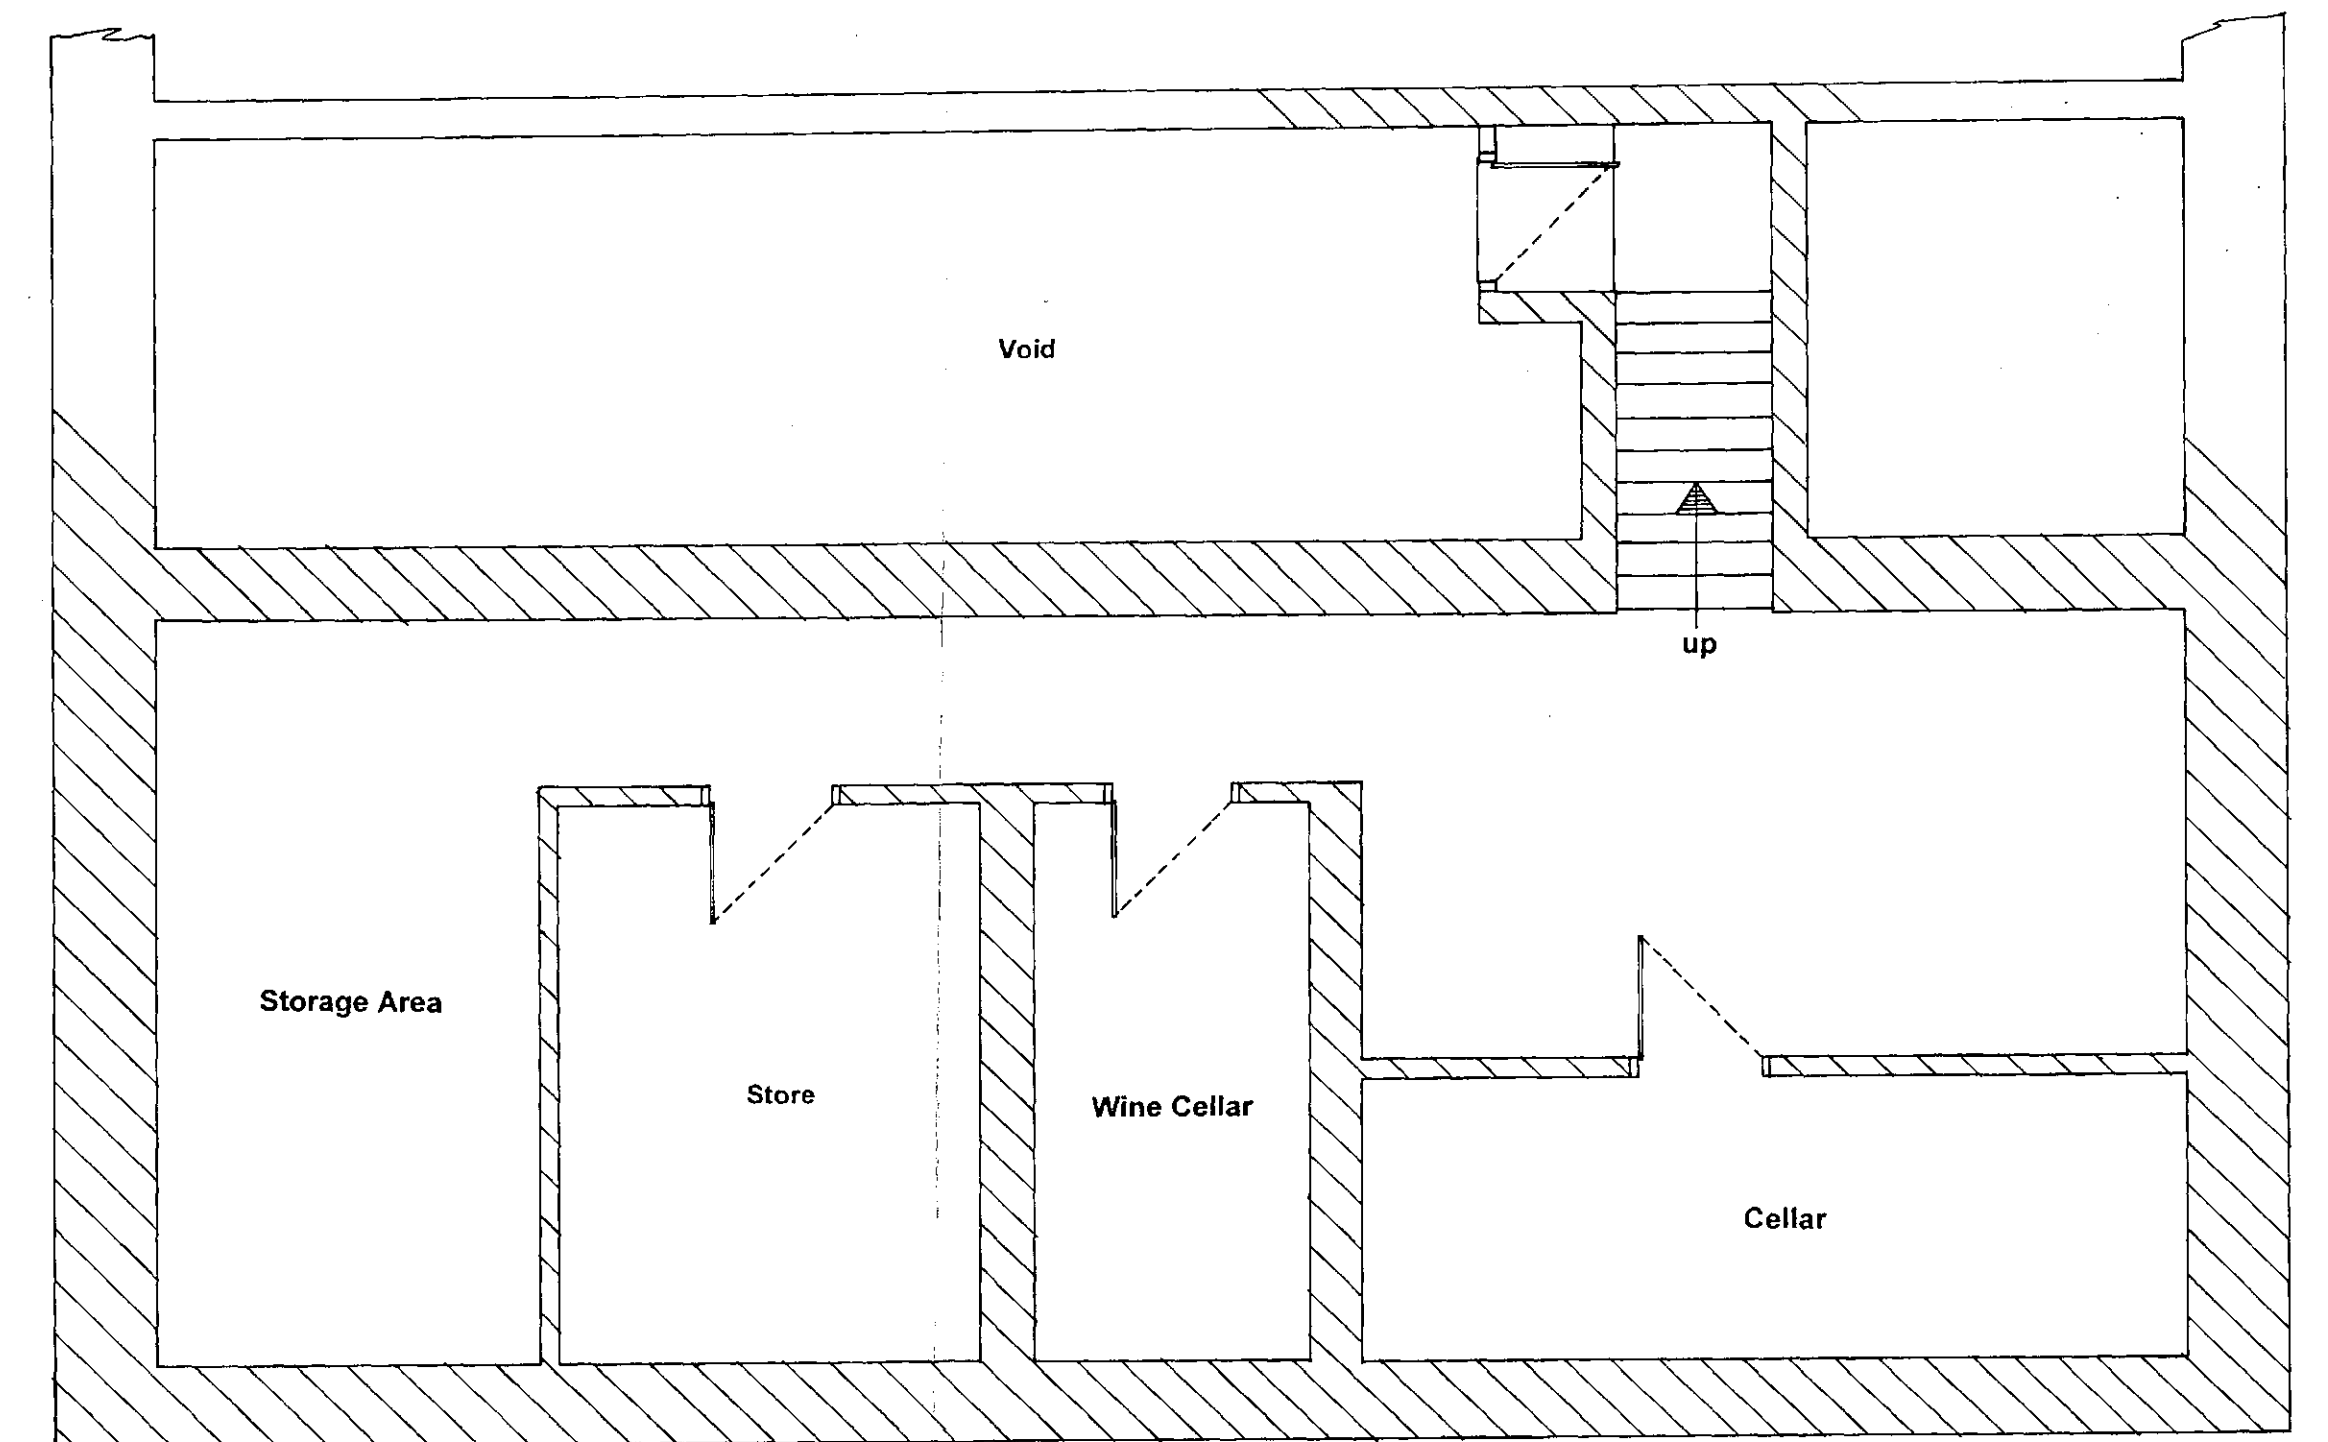

Existing Basement Plan

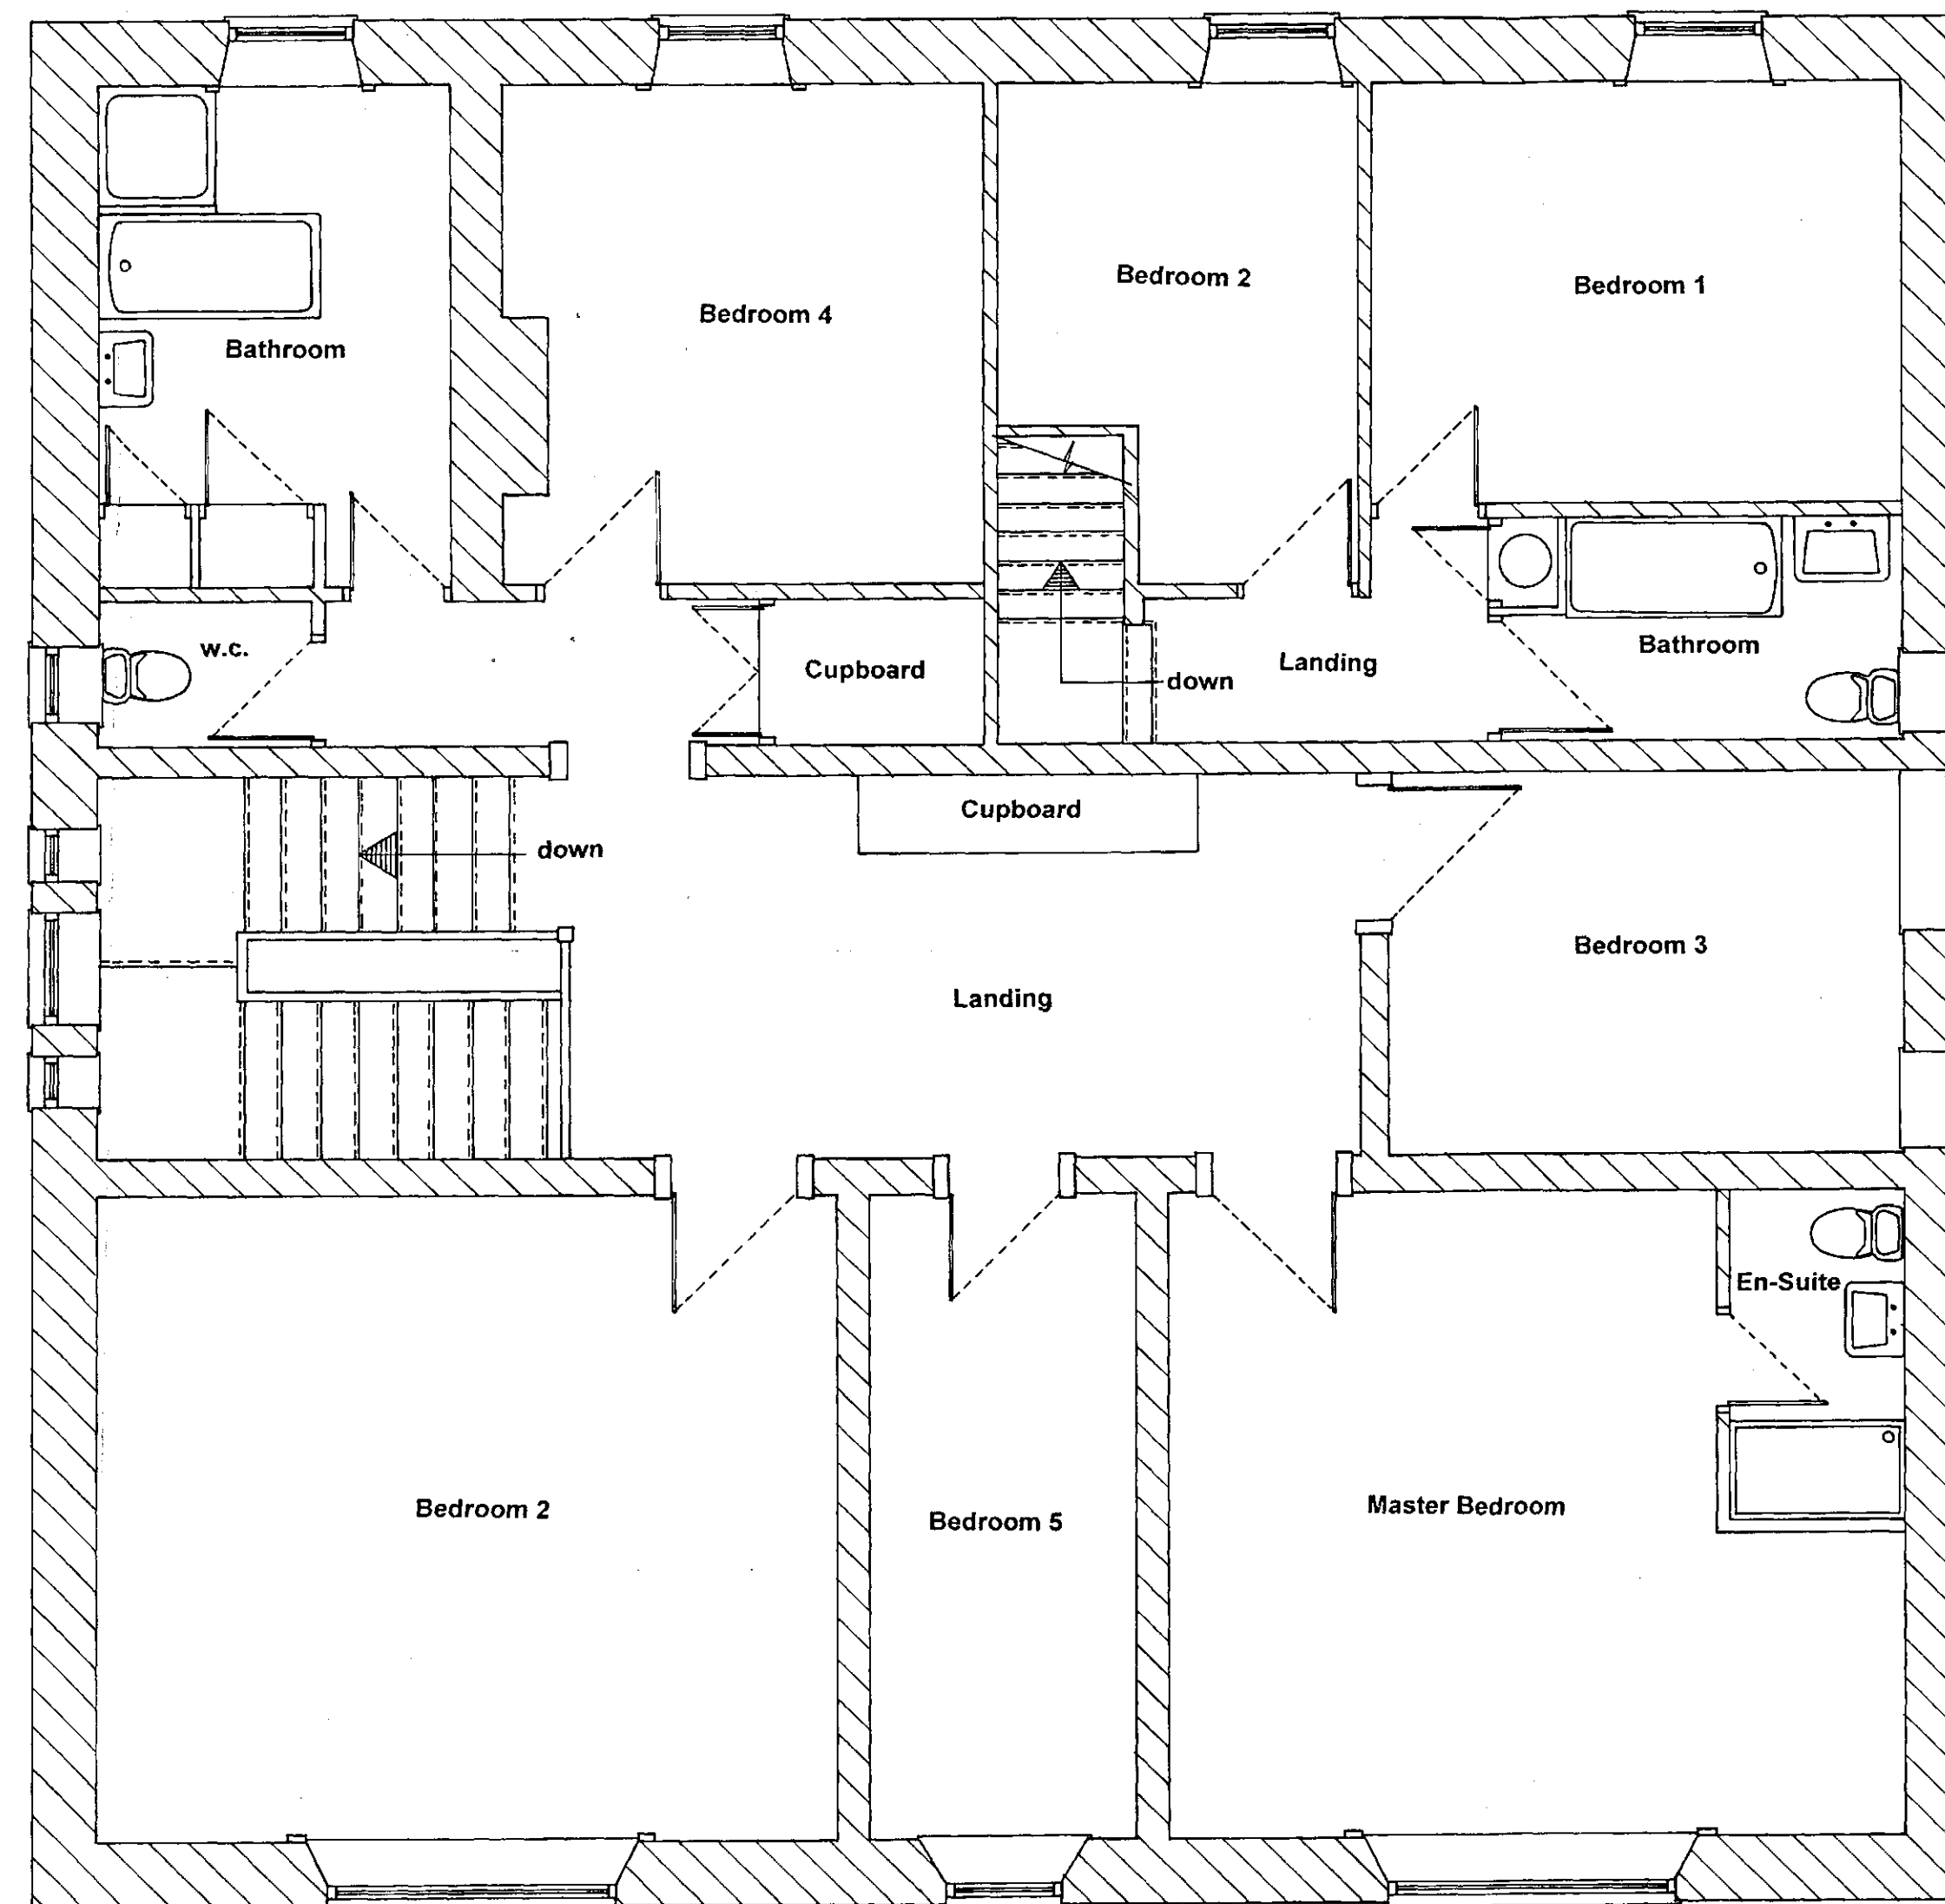

Existing First Floor Plan

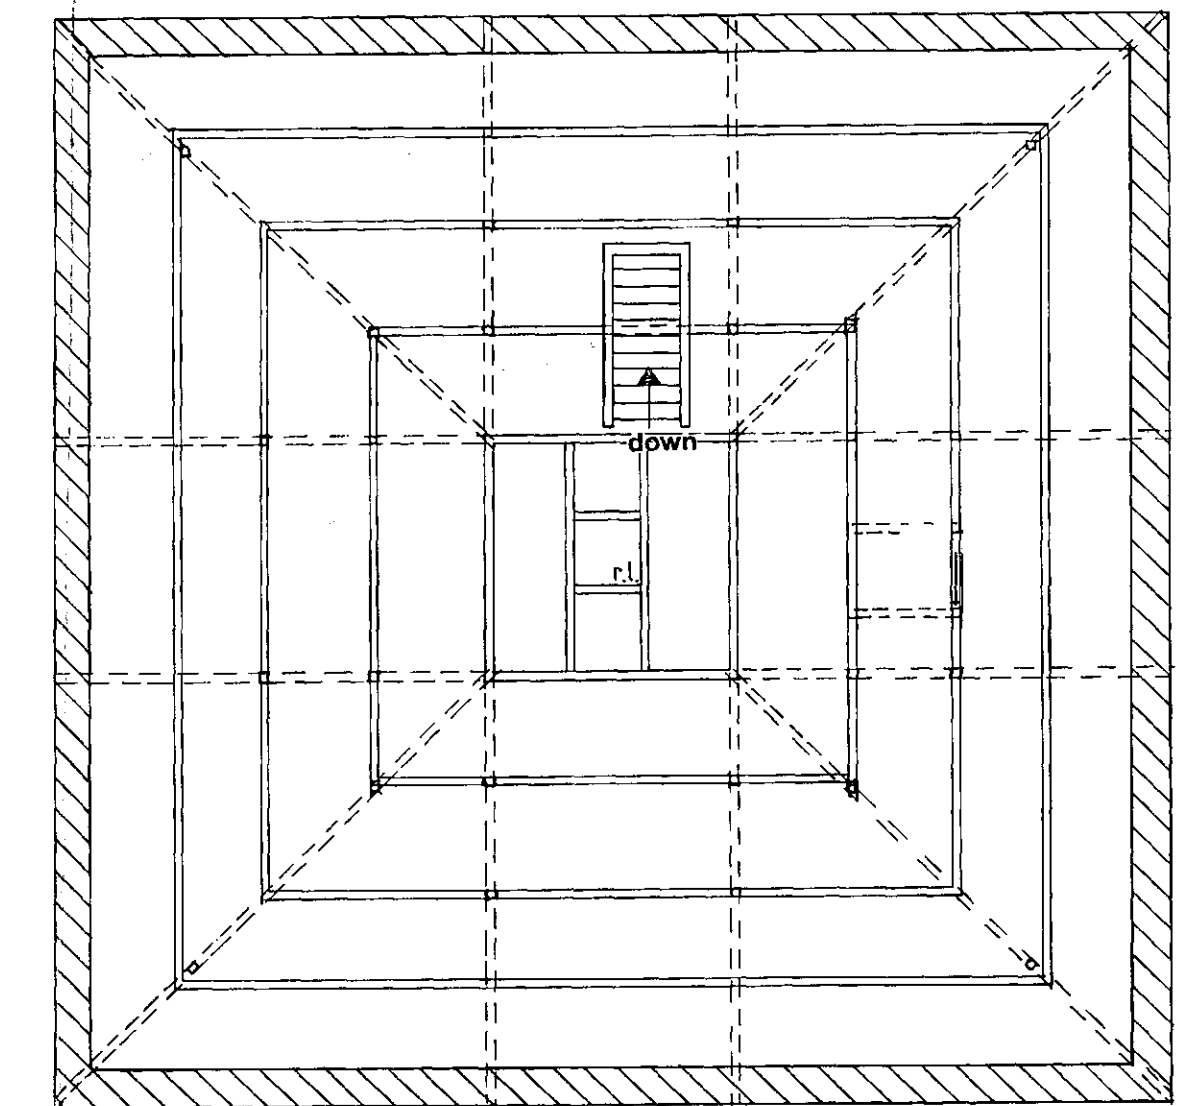

Existing Roof Space Plan

CLIENT Mr & Mrs Kitching		DATE April 2020		Simon Elliott Associates Planning & Project Management 9 Farnaby Gardens High Green, Sheffield S35 4FZ Telephone: 0114 3481039 Mobile: 07957 271144 Email: simoneelliott@hotmail.co.uk
Thurlstone House, Towngate, Thurlstone. Proposed Alterations to Existing Dwelling.				
DRAWING TITLE Existing Floor Plans				
DRAWING No.	SEA/811/002	DRAWN BY SME	SCALE 1:50	
REVISION NOTES				