




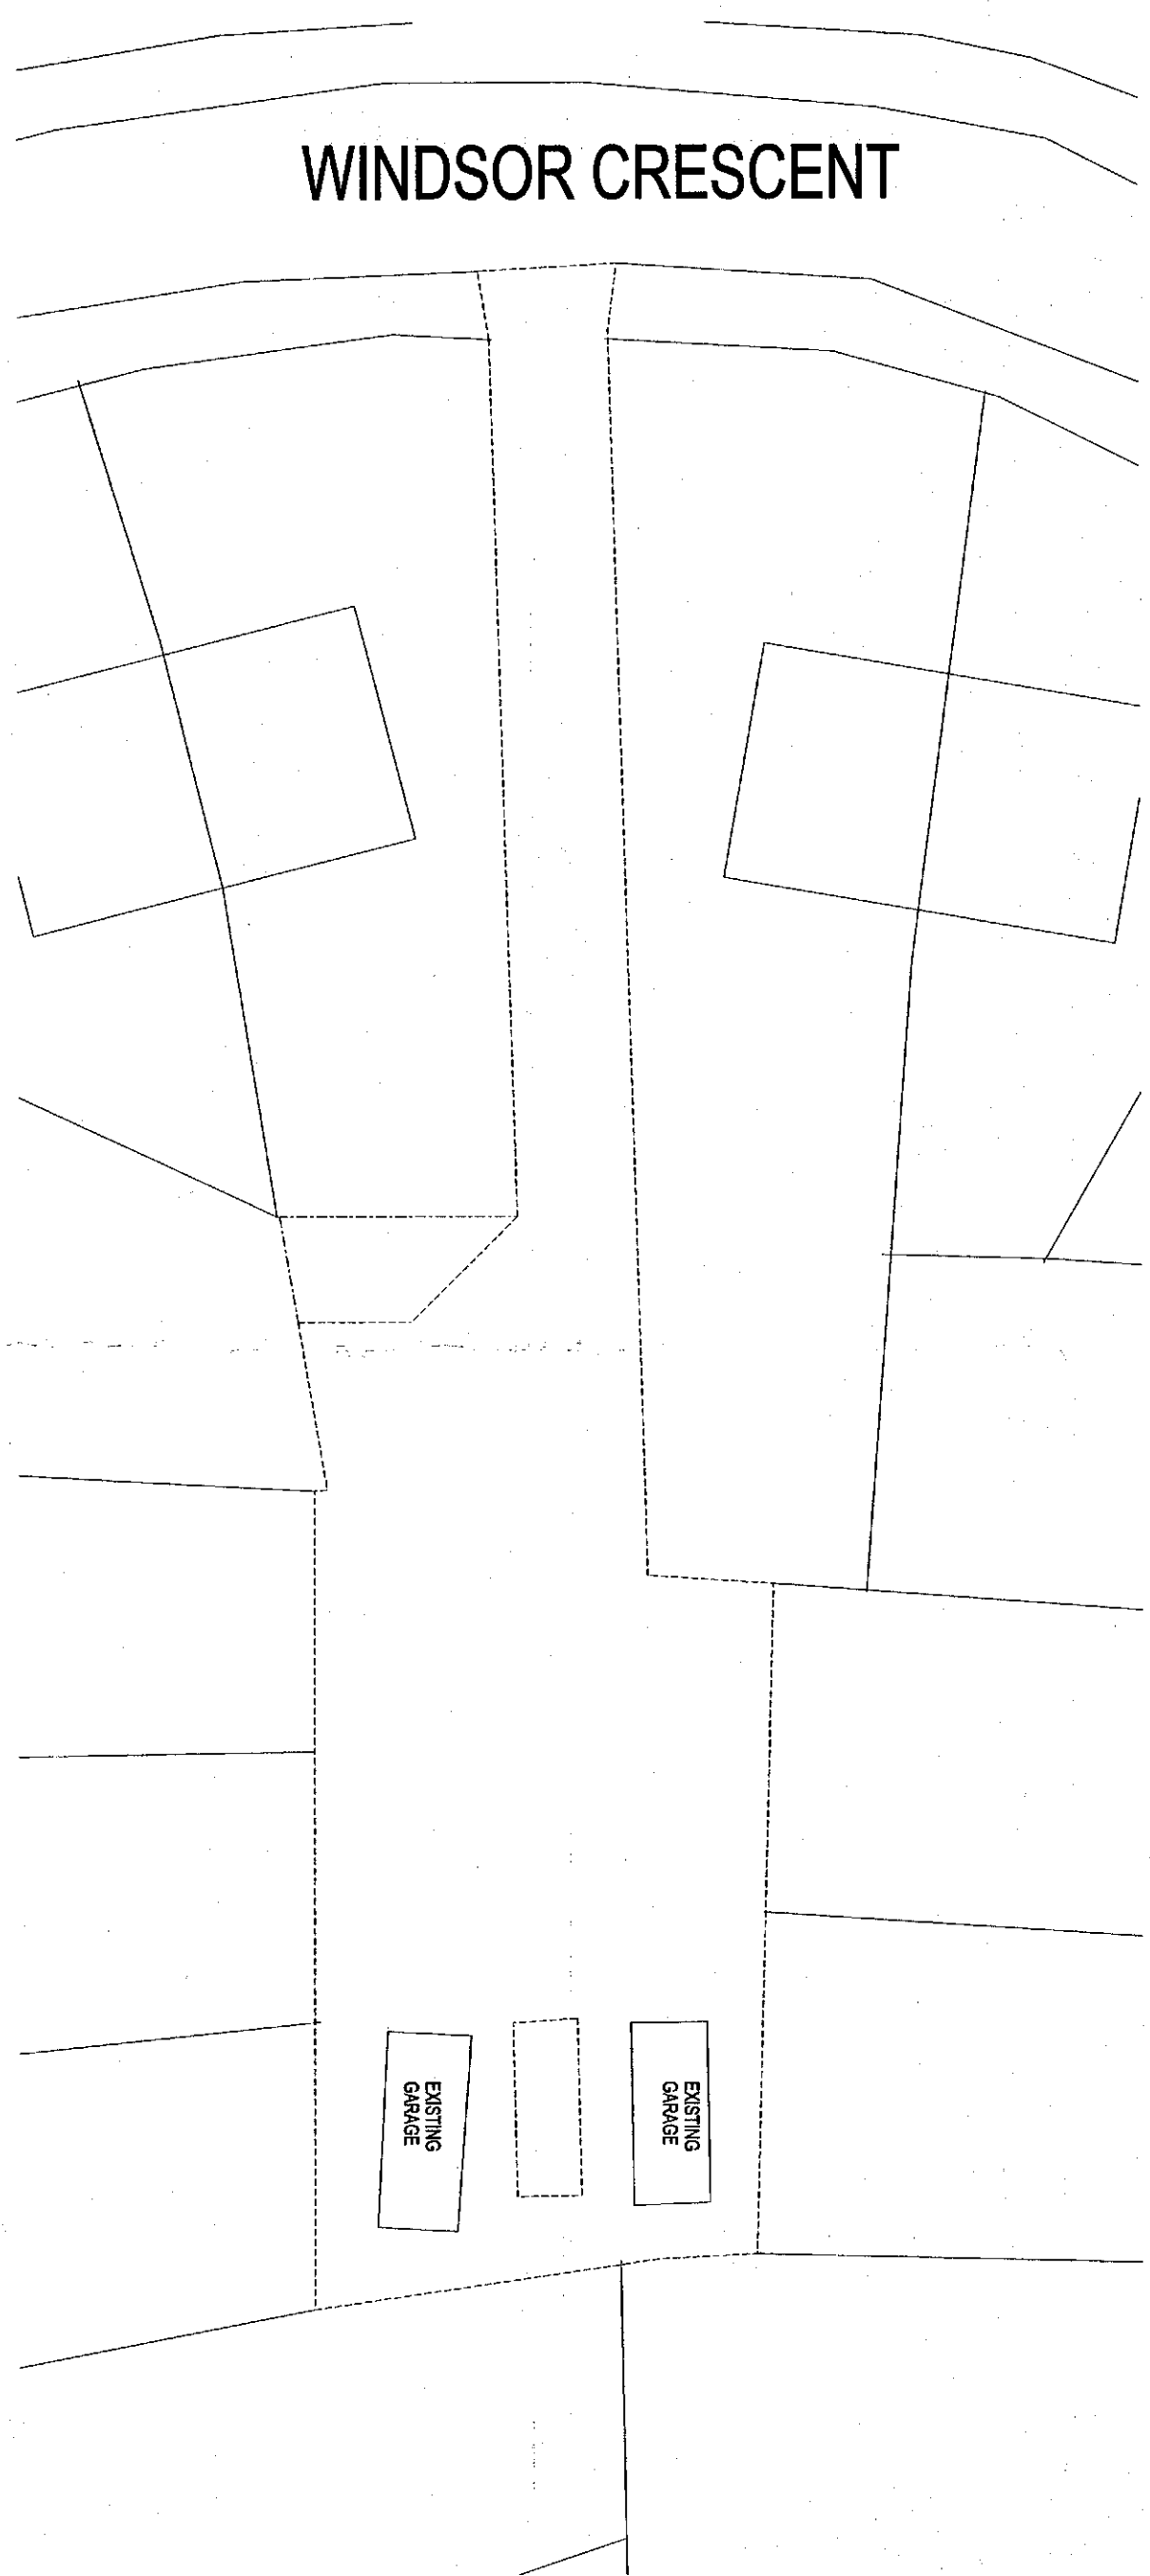


EXISTING SITE PLAN 1:200

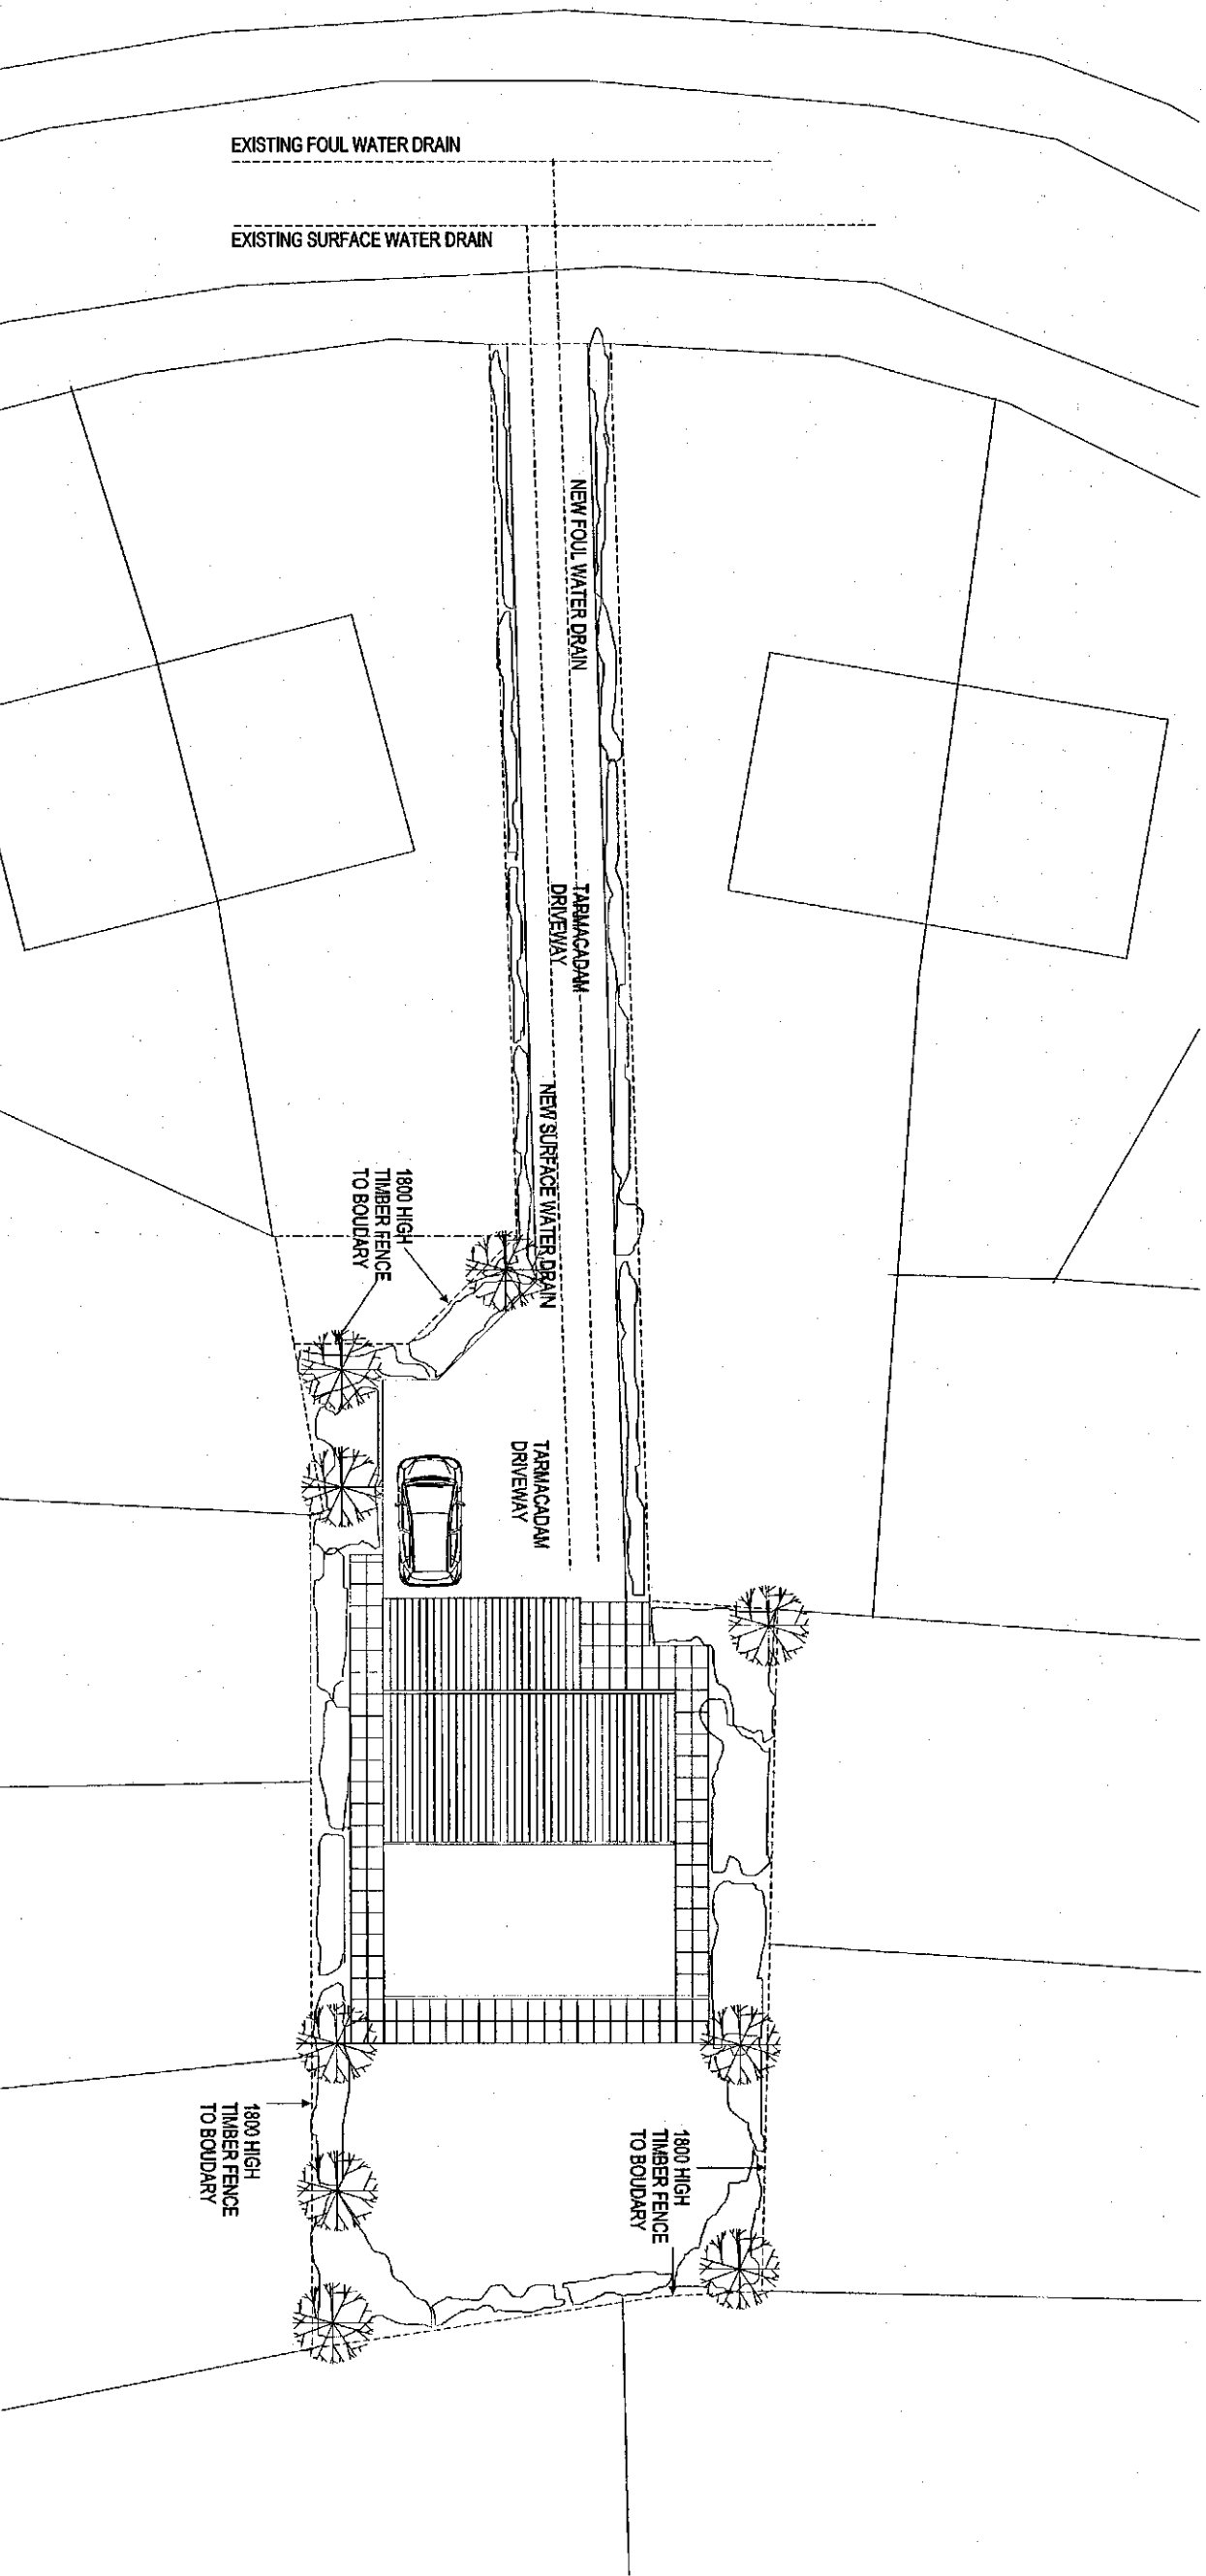


PROPOSED SITE PLAN 1:200

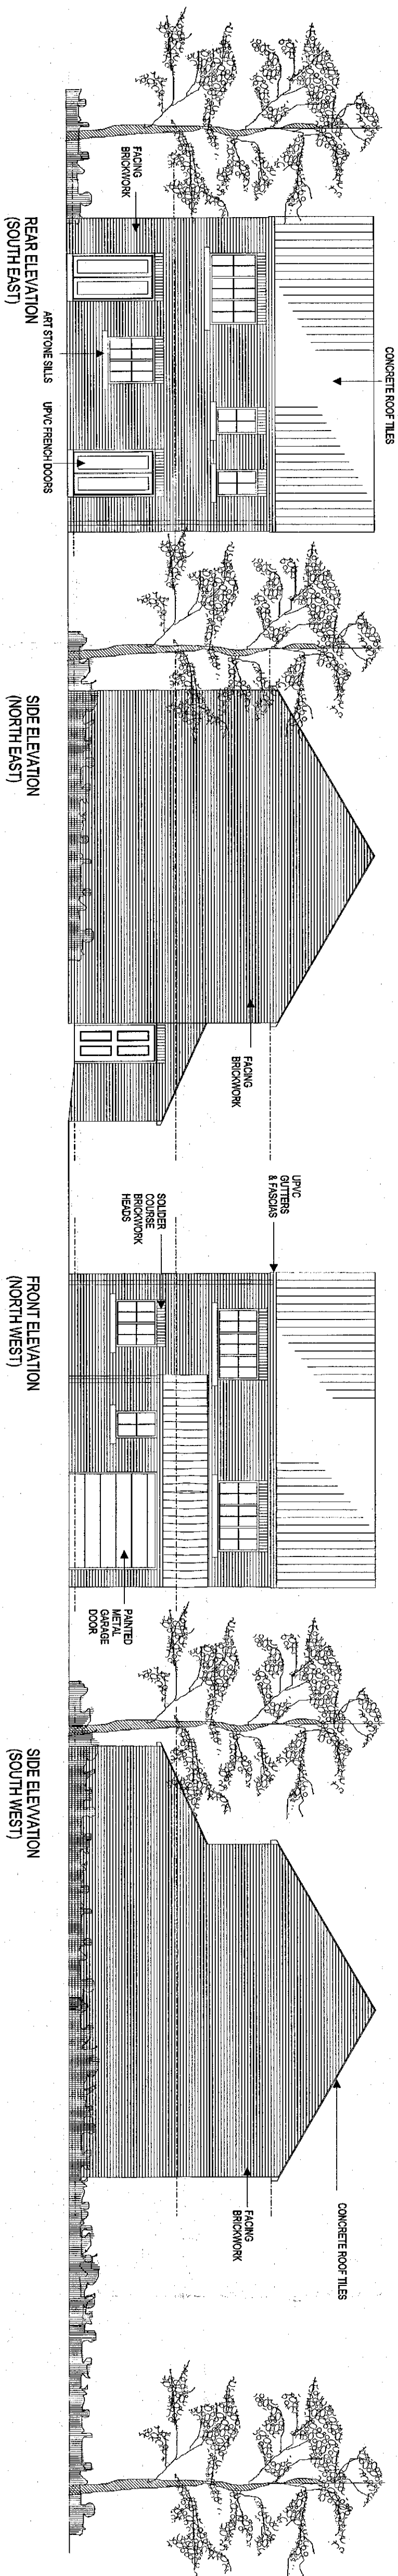


ELEVATIONS 1:100

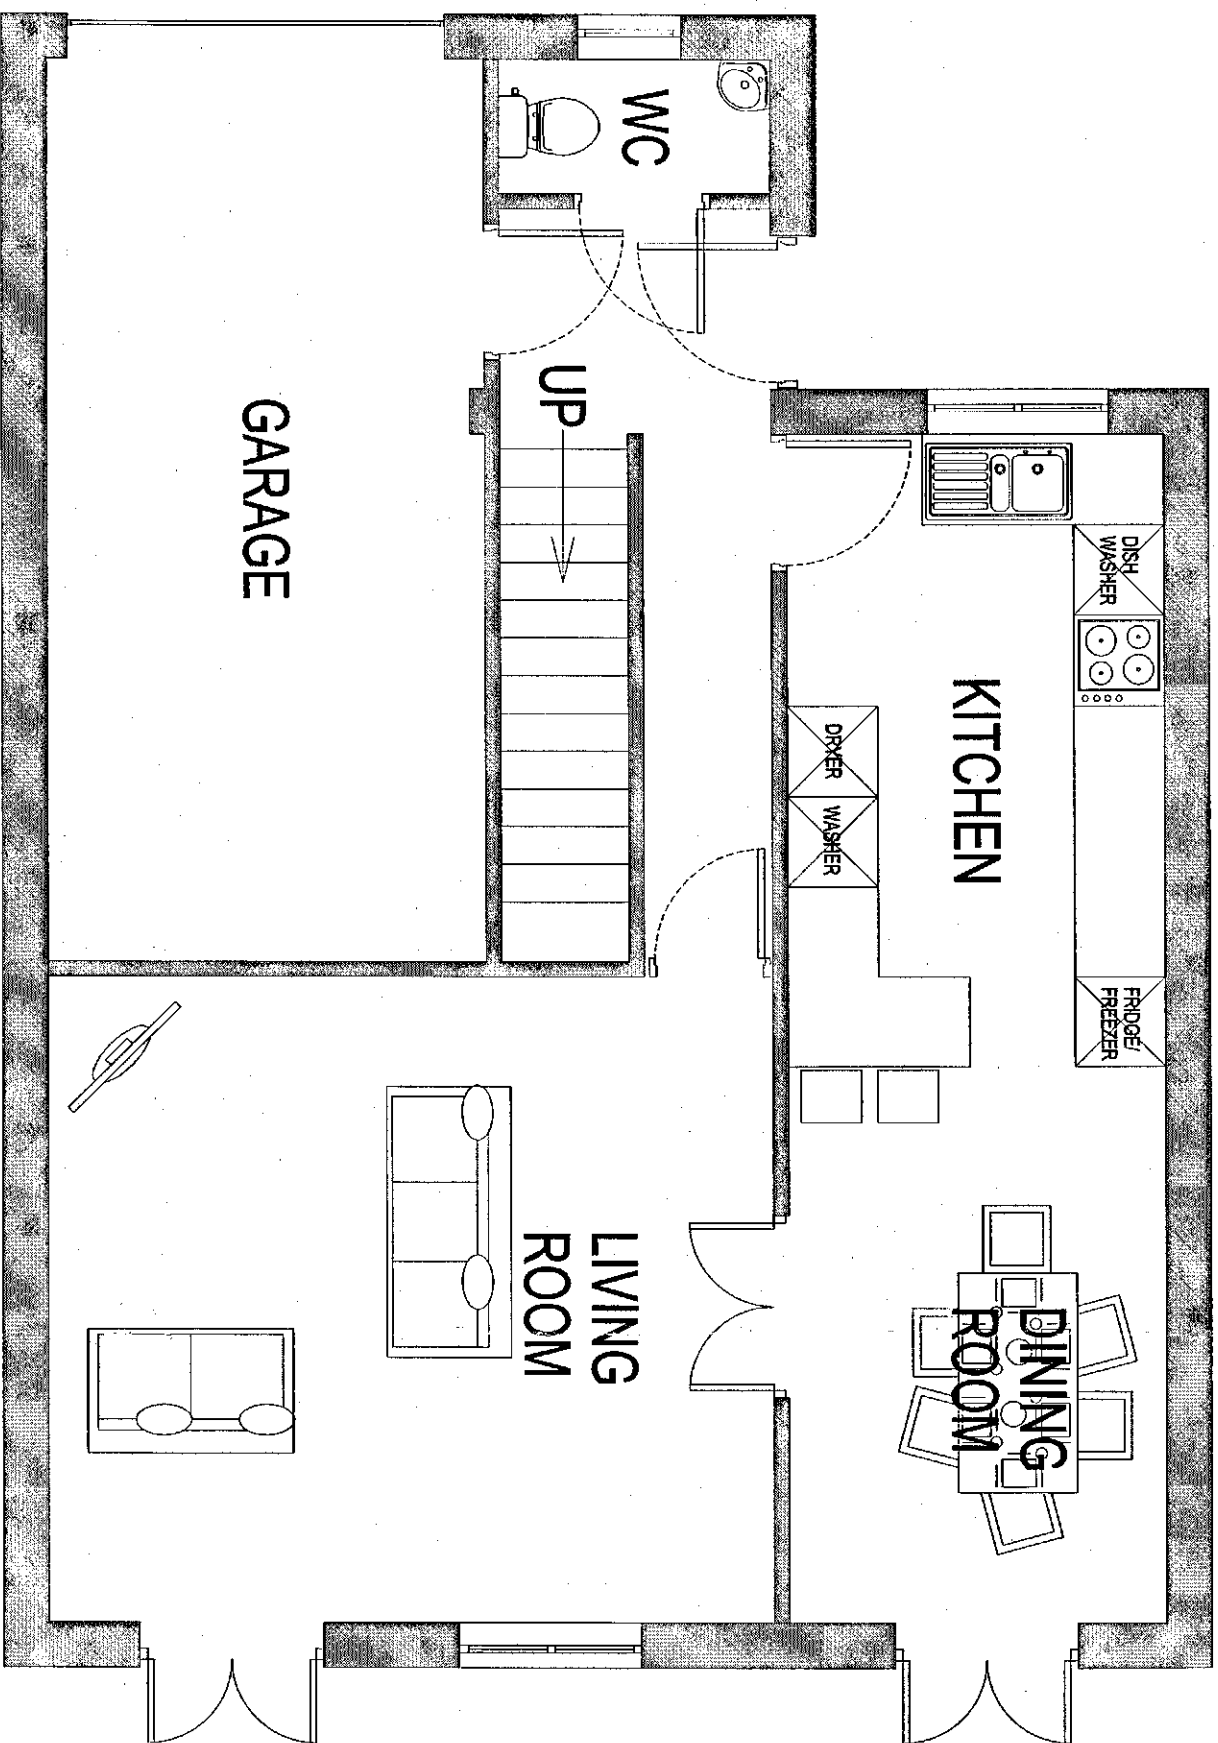


PROPOSED GROUND FLOOR PLAN 1:50

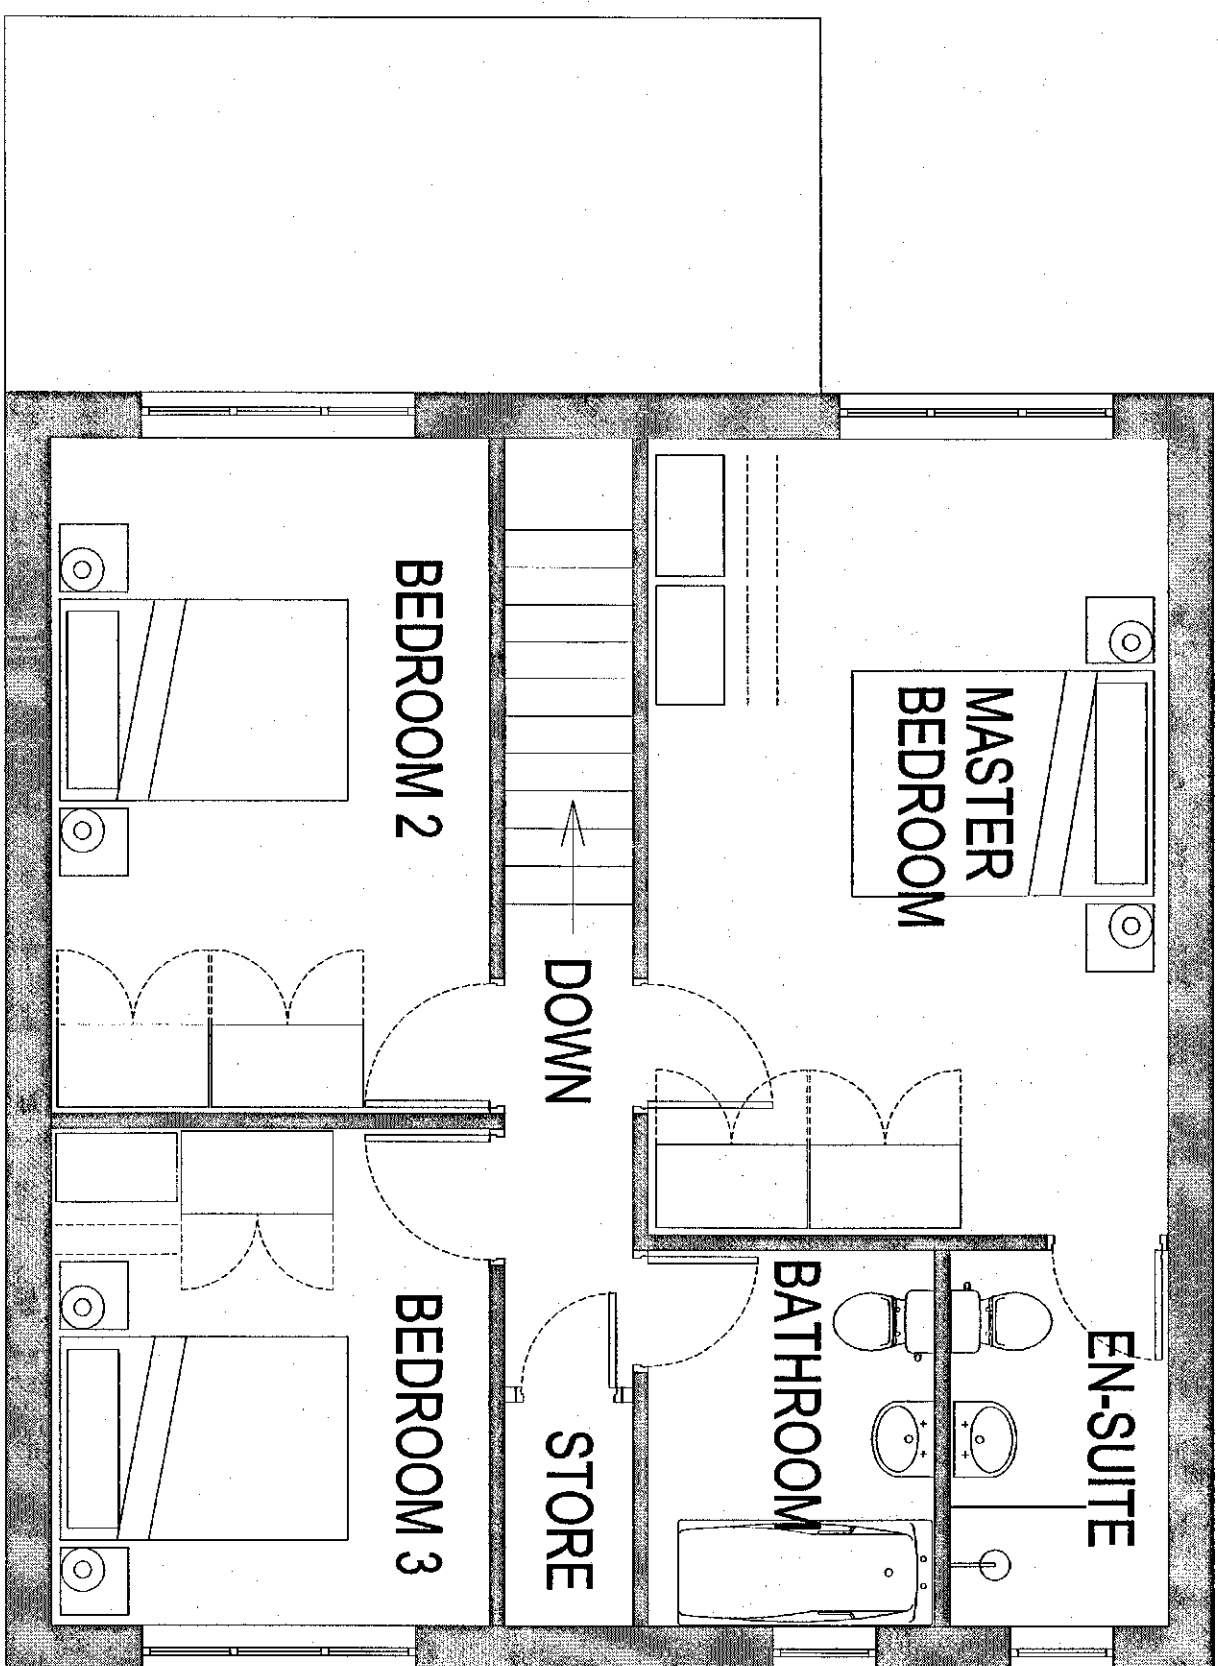

PROPOSED FIRST FLOOR PLAN 1:50

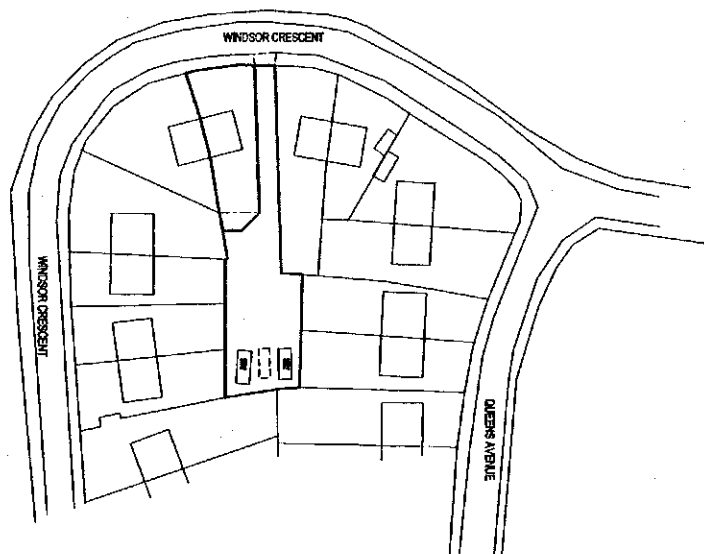

LOCATION PLAN
1:1250

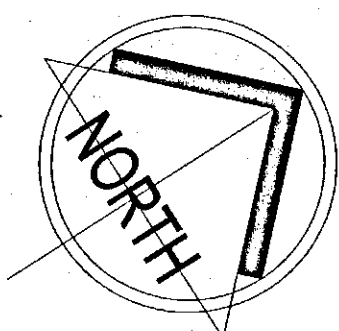

REV	DESCRIPTION	DATE
1	ISSUED FOR TENDERS	03 JUL 2014

SCALE:	DATE:
1:50 / 1:100 / 1:200 @ A1	JUNE 2014

REF NO:	1005	DRAWING NO:	100
---------	------	-------------	-----

DRAWING TITLE:
PROPOSED 3 BED
DETACHED DWELLING

LAND ADJACENT TO
59 WINDSOR CRESCENT
BARNESLEY
S72 0HG

03 JUL 2014

Revised by: [Signature]
ORIGINAL COPY

FOR THE CLIENT:
B. M. & C.
CORPORATE REAL ESTATE