




GENERAL NOTES:

Drawing copyright of DS&L Property Consulting Ltd.

Dimensions should be checked and verified on site prior to any construction or alteration.

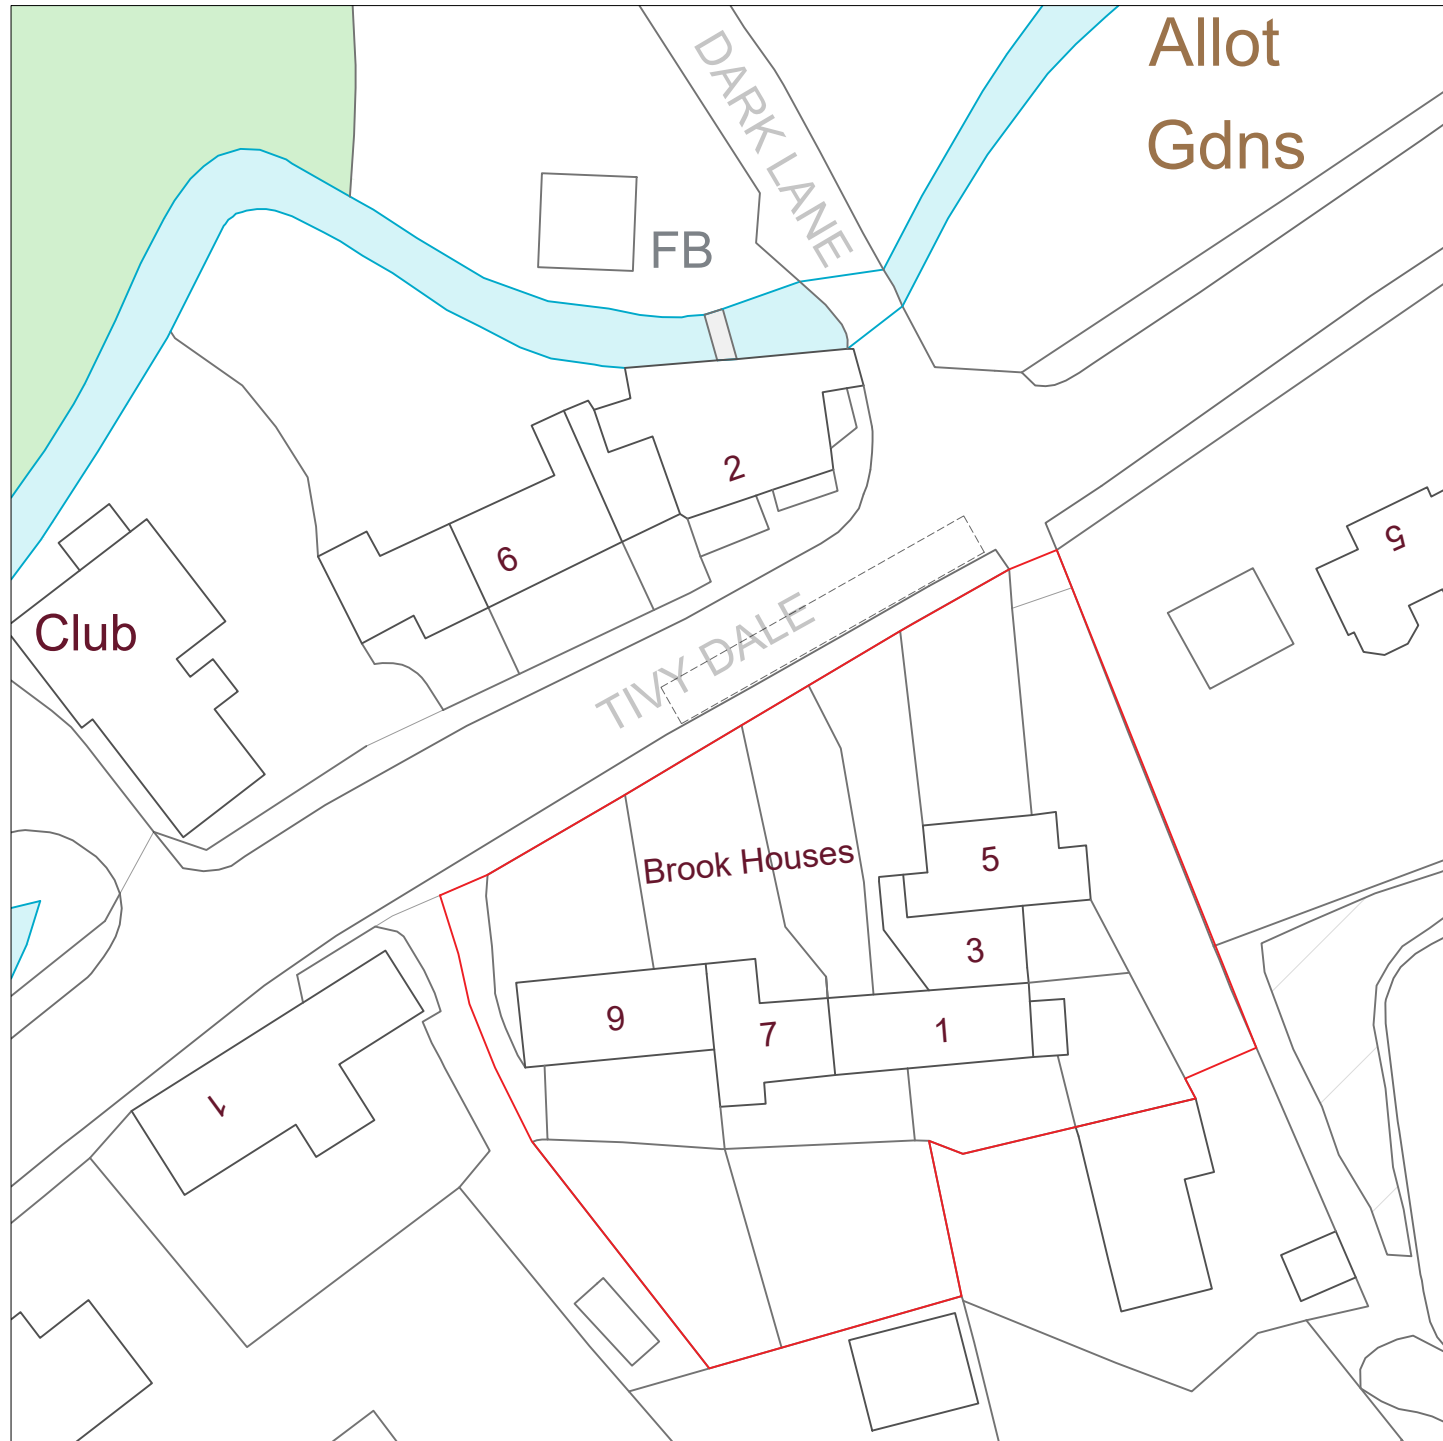

EXISTING SITE PLAN



PROPOSED SITE PLAN



| | | | |
|--|-------------|-----------|----------|
| Site Address: | | | |
| Brook Houses, Cawthorne, Barnsley, S75 4EZ | | | |
| Project: | | | |
| Creation of Parking Spaces | | | |
| Drawing title: | | | |
| Existing and Proposed Site Plans | | | |
| Status: | Date: | | |
| Planning | March 2024 | | |
| Project no: | Drawing no: | Revision: | Scale: |
| FP-BHP | 04 | - | 1:500@A3 |

