



Front Elevation

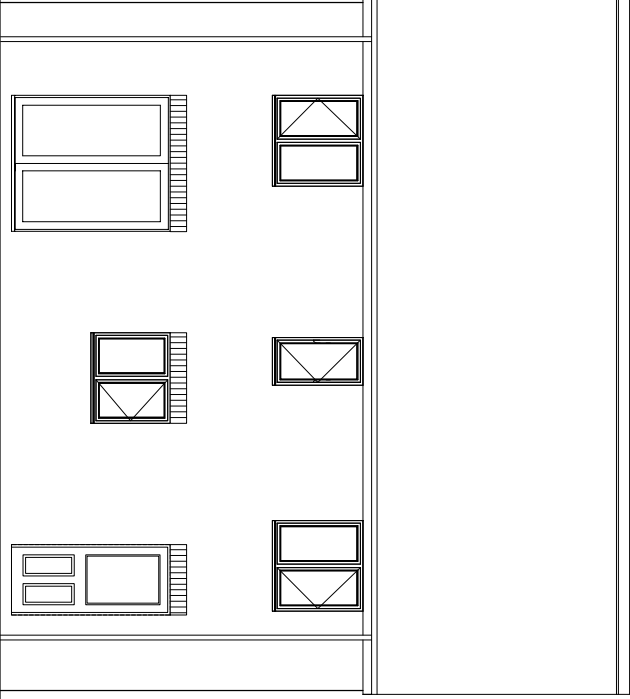


Rear Elevation

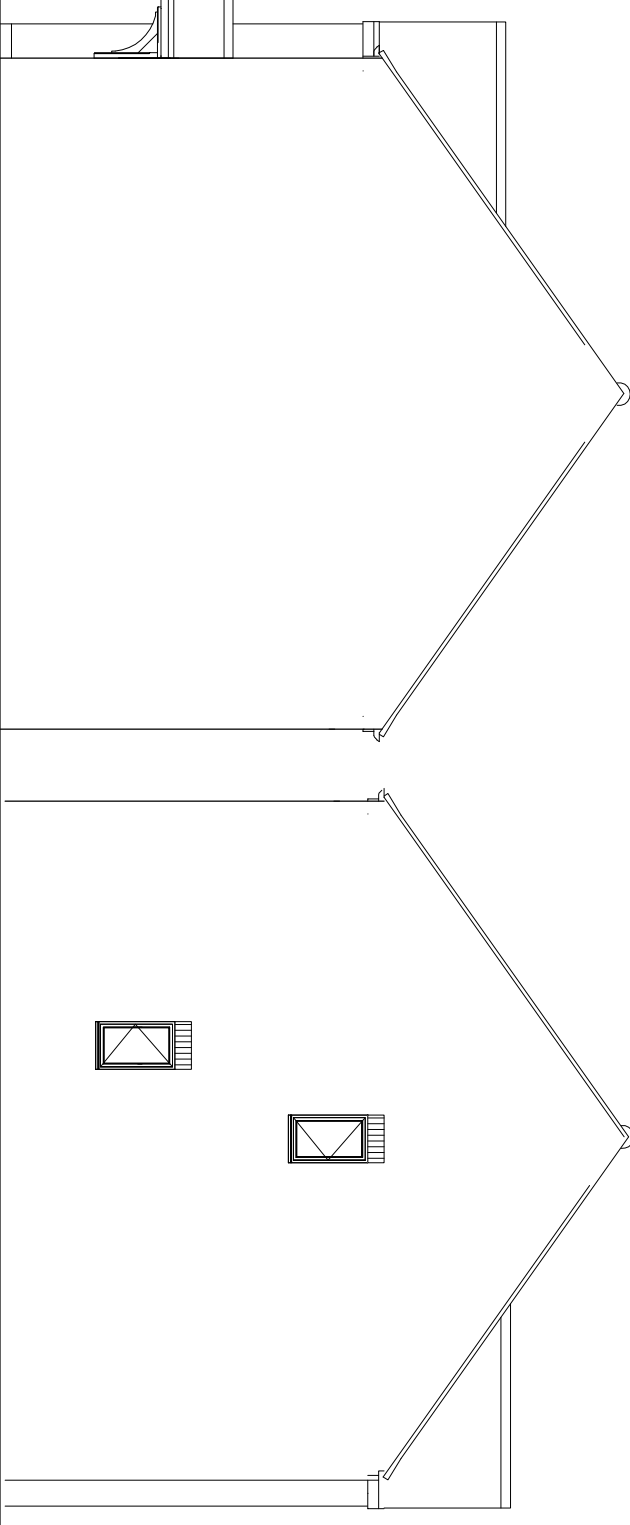


Side Elevation

Side Elevation

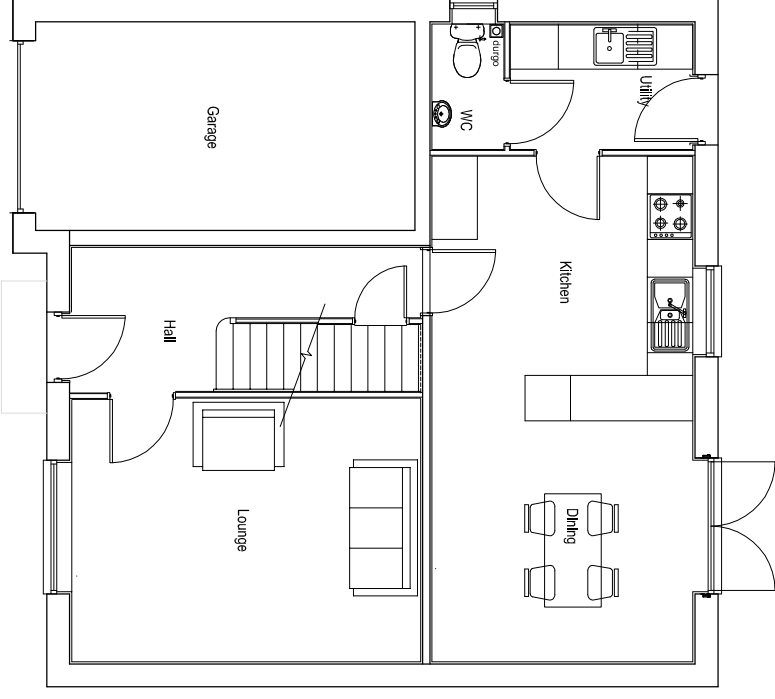

Ground Floor Plan.

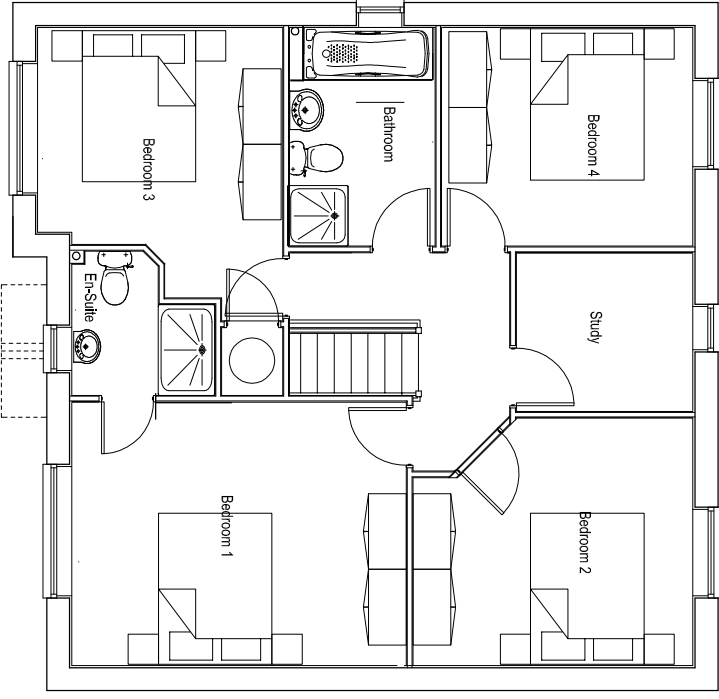

First Floor Plan.



PERSIMMON

Together, we make a home

Persimmon Homes West Yorkshire
 Tel: 0113 2409726
 Fax: 0113 2408967
 3 Hepton Court,
 York Road,
 Leeds,
 LS9 6PW

WINSTER - AS

Drawing Number	121-WIN-ASV
Scale	1:100

Drawn By	CAH	JUNE 12
-----------------	-----	----------------