


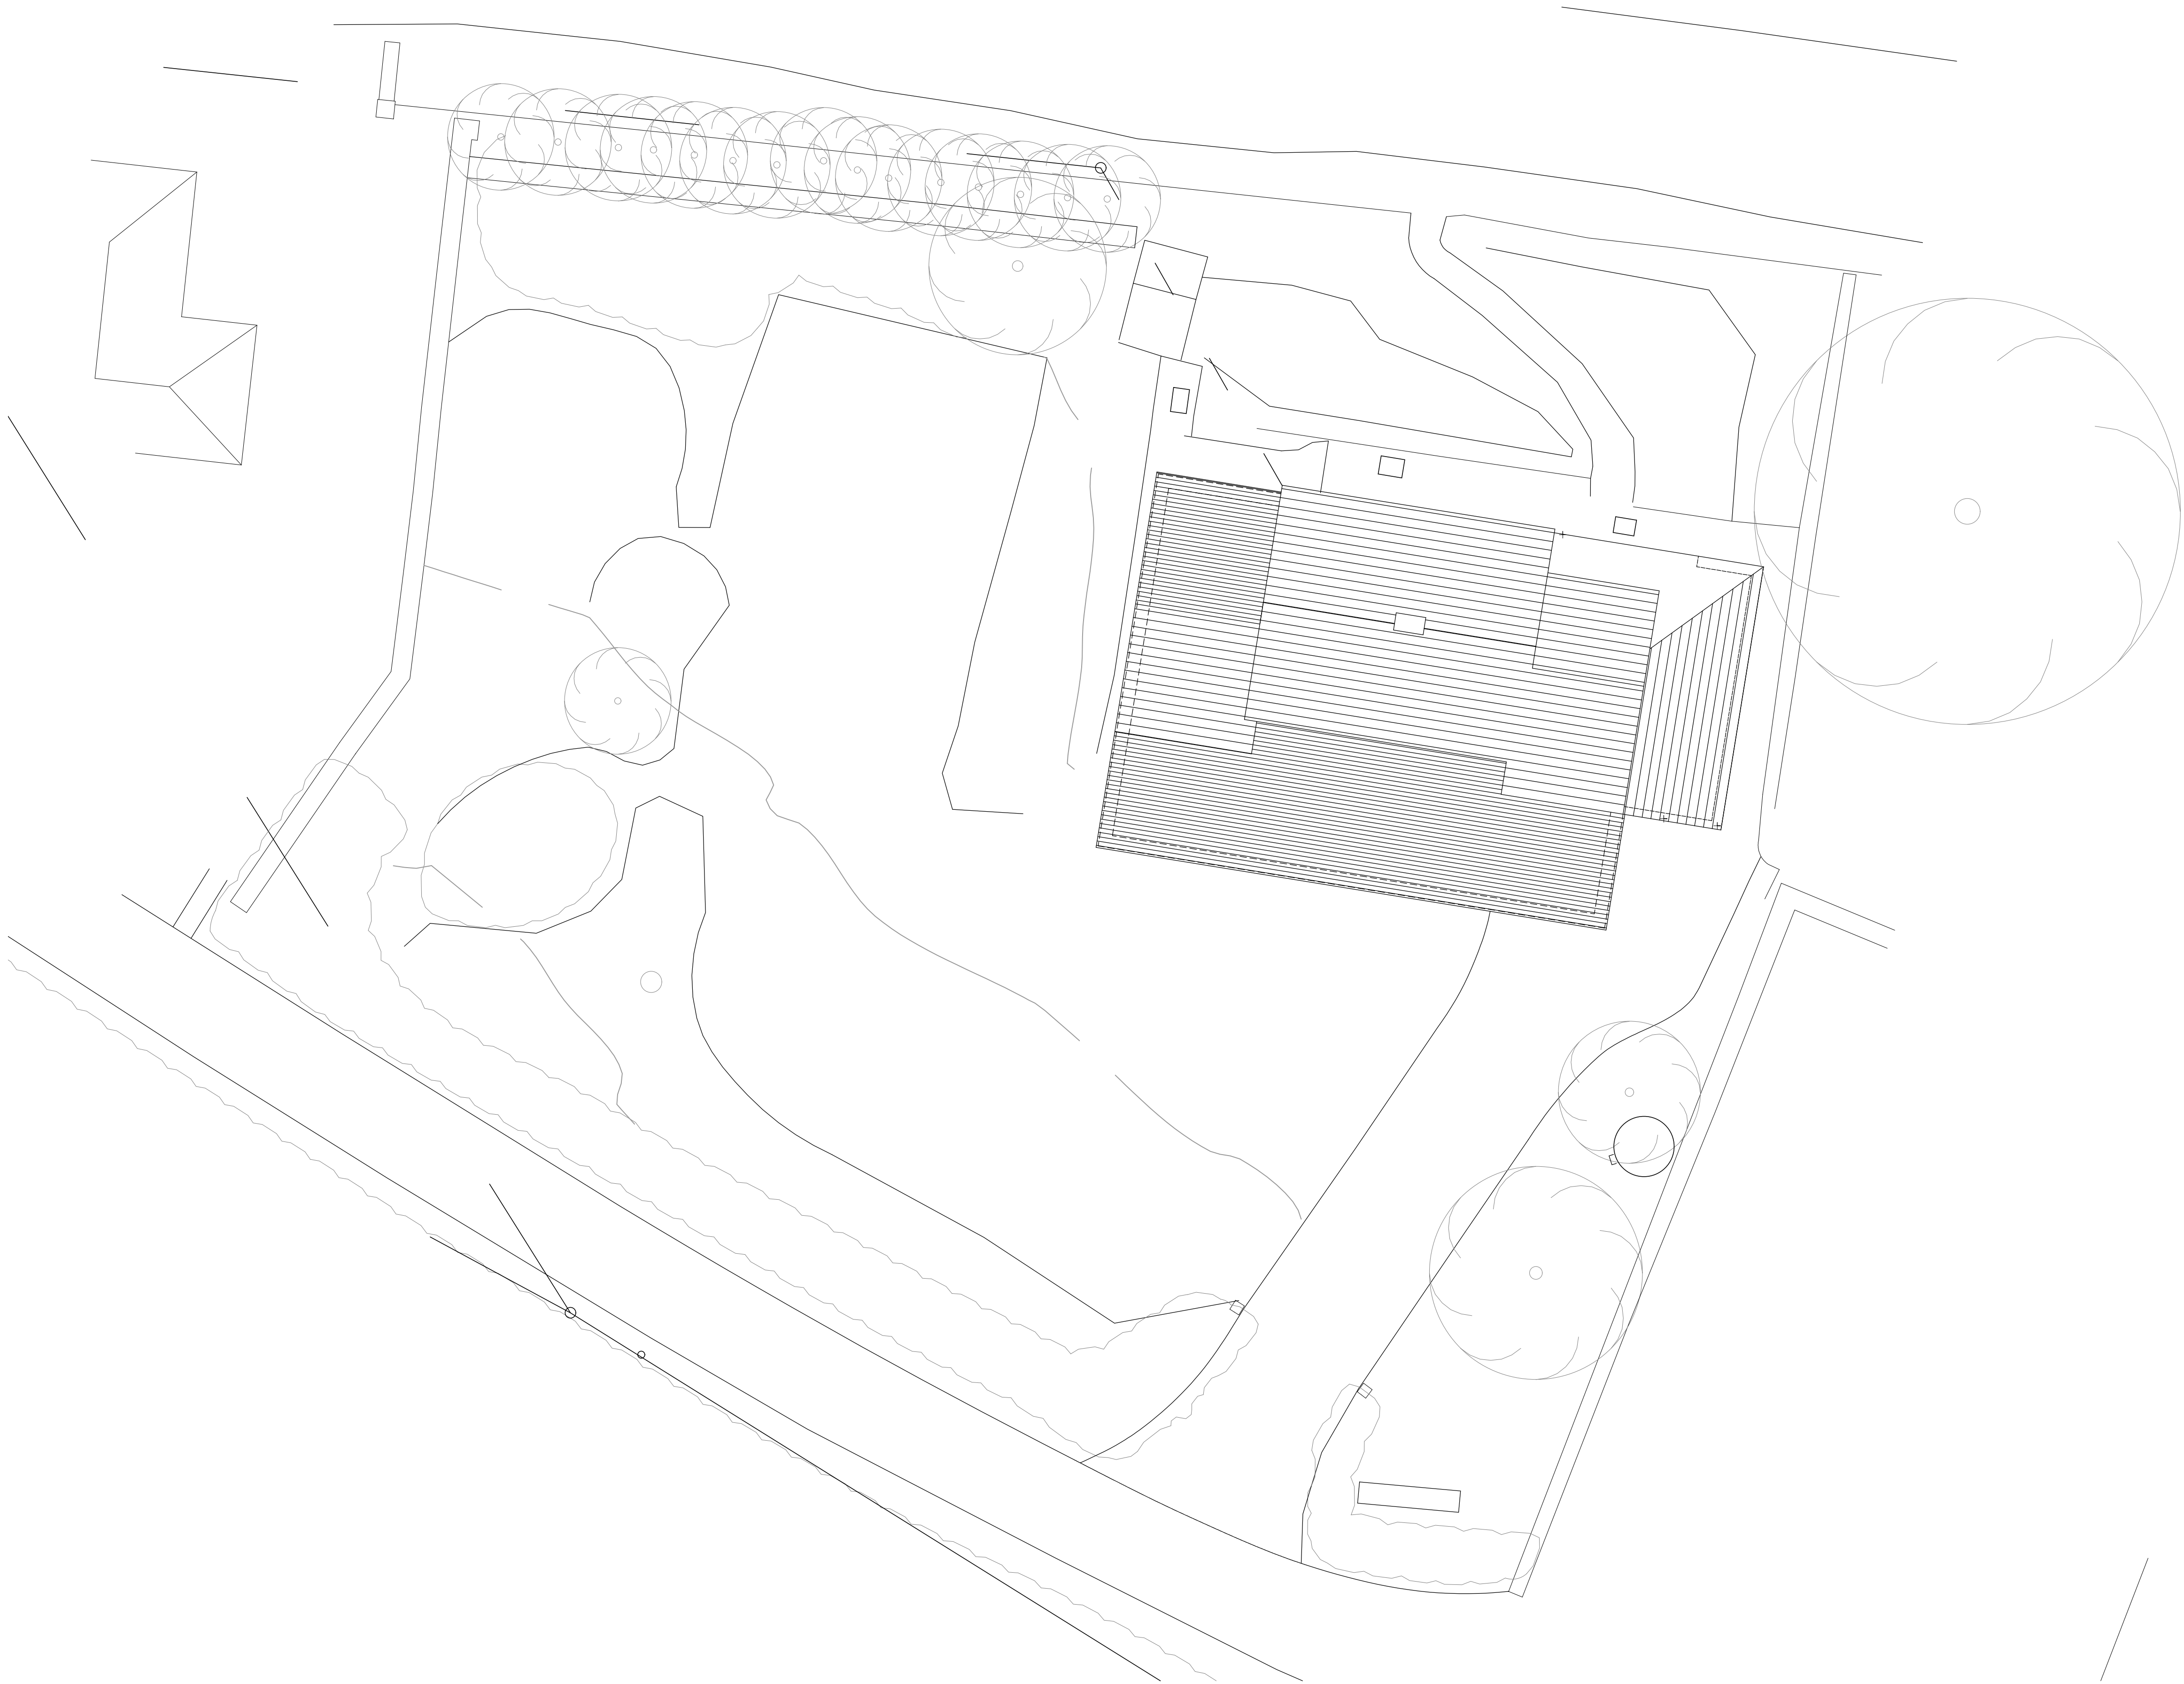

SITE PLAN
AS PROPOSED
Scale 1:100

The drawing is copyright © Eight One Two Architects Ltd. If in doubt... ASK.
Drawing measurements shall not be obtained from scaling from the drawing. All dimensions are to be site verified prior to construction. Any discrepancies are to be reported to Eight One Two Architects Ltd immediately. This drawing is to be read in conjunction with all associated drawings and specifications including all relevant sub-consultants information.


RIBA
Chartered Practice

arb
Architects Registration Board

Notes_

PLANNING

0 1000 2000 3000 4000 5000mm
SCALE 1:100

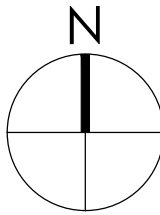

A	07/04/24	Updated to client comments	Jat	Jat
Rev	Date	Amendments	By	App'd

Eight_

OneTwo

Architects

Tel_ +44 [0]7761 570735
Email_ mail@eightonetwo.co.uk
www.eightonetwo.co.uk
Studio A5 Brooke's Mill_Armitage Bridge_Huddersfield_HD4 7NR

Drawing Status_
PLANNING

Client_
MR + MRS WEST

Project_
SORREL BANK_ WORTLEY_ SHEFFIELD

Drawing Title_
AS PROPOSED_ SITE / LANDSCAPE [LAN

Drawing Scale_	Drawn By_	Checked By_
1:100	Jat	Jat

Paper Size_	Drawn Date_	Checked Date_
A1	MAY 2026	MAY 2026

Drawing Number_
26_810 103