





EXISTING REAR ELEVATION
SCALE 1:50




PROPOSED REAR ELEVATION
SCALE 1:50

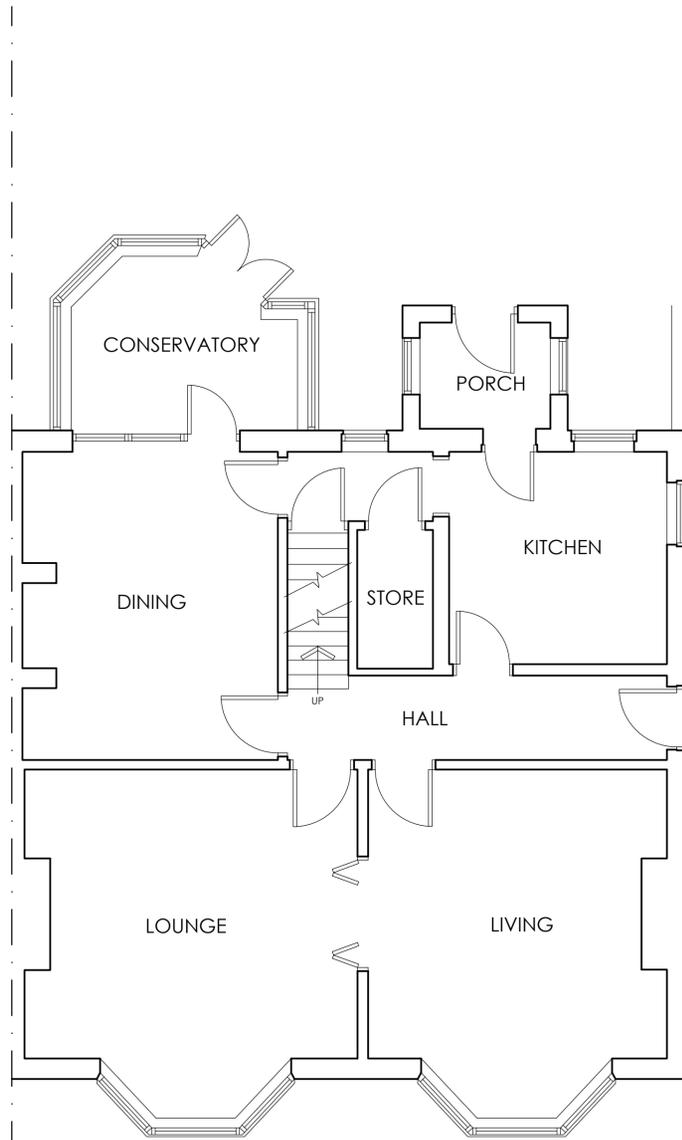


EXISTING FLOOR PLAN
SCALE 1:50

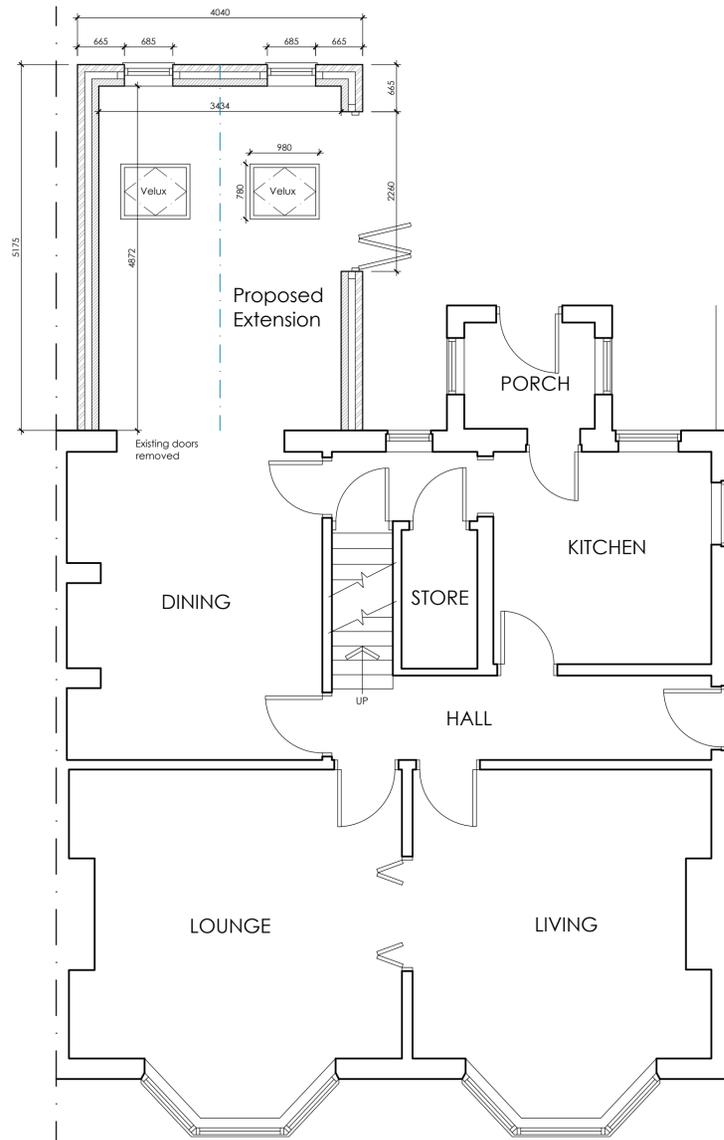

PROPOSED FLOOR PLAN
SCALE 1:50

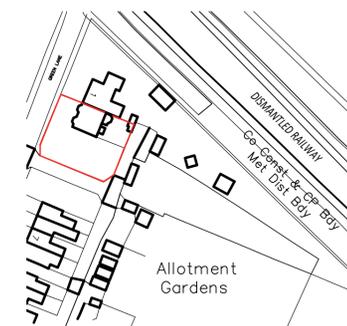

LOCATION PLAN
SCALE 1:1250

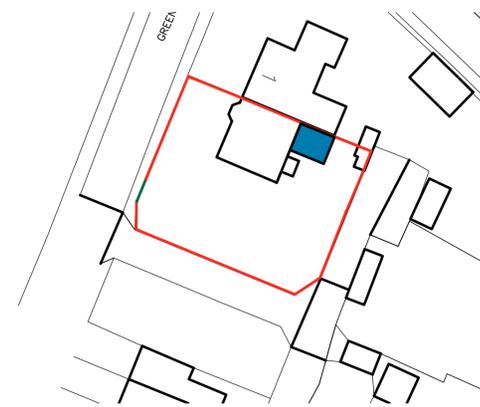

BLOCK PLAN
SCALE 1:500

		OFFICE ONE, 34 VICTORIA ROAD, BARNSBLEY, S70 2BU		Phone: 01226 208482 Email: info@whiteaguspartnership.co.uk Web: www.whiteaguspartnership.co.uk	
ARCHITECTURAL SERVICES					
Project: PROPOSED EXTENSION AT 2 GREEN LANE, BARNBURGH DONCASTER, DN5 7HR			Client: MR EADES		
Drawing Title: PLANS AND ELEVATIONS			Date: JAN 2025	Scale: 1:50 & 1:100 @ A1	Ref: 21-145
Date: 27/01/2025	Suffix: A	Description: SIZE OF EXTENSION REVISED	Date: 28/01/2025	Suffix: B	Description: WINDOWS REVISED