


LOCATION PLAN

SCALE 1:1250

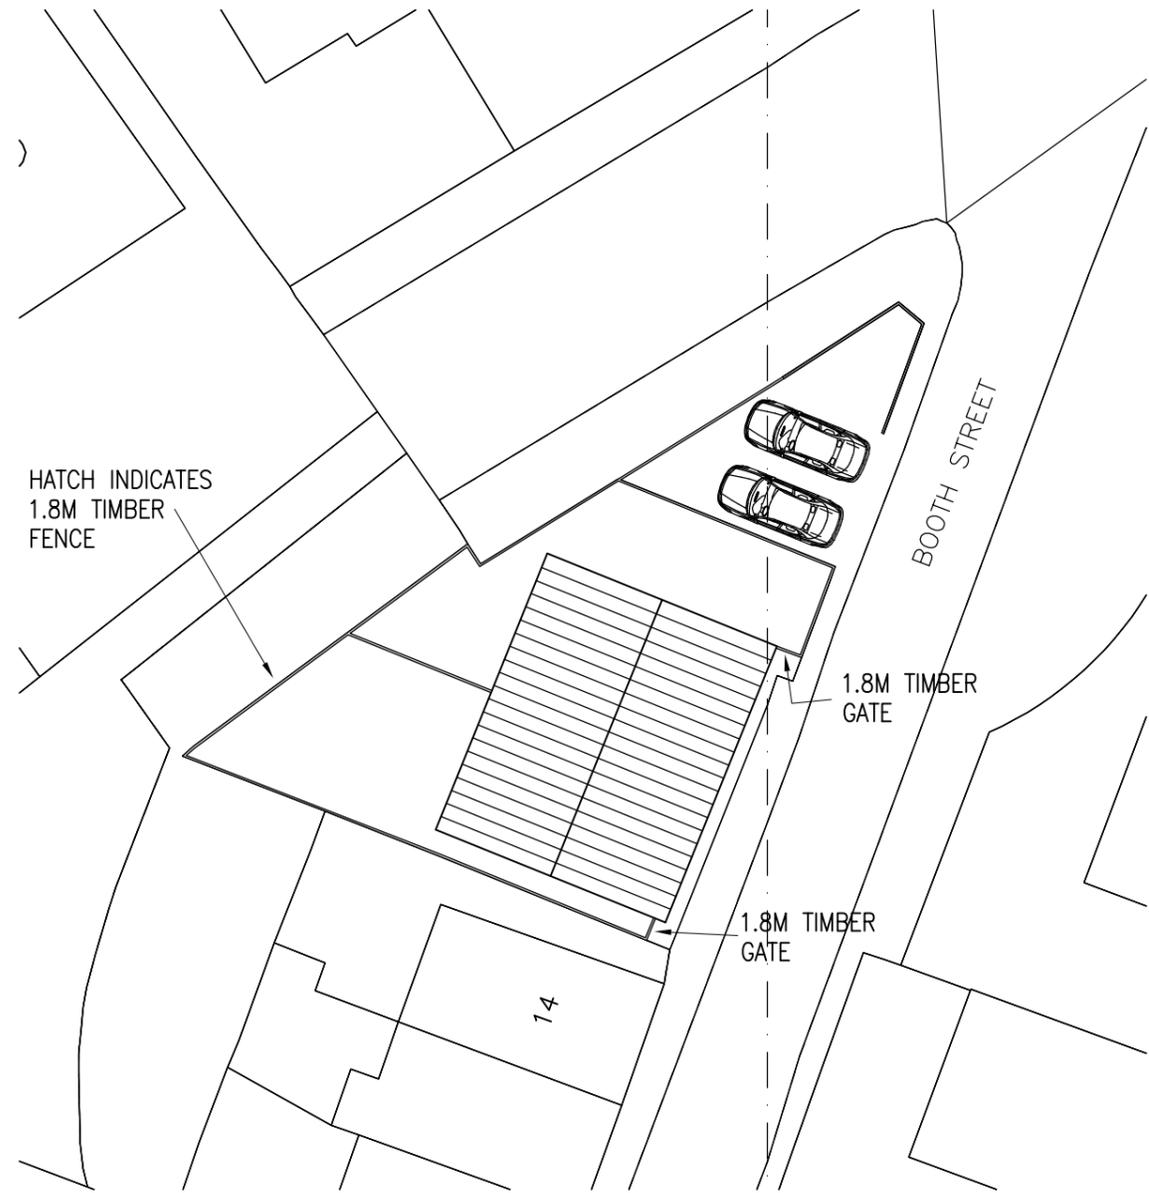

SITE PLAN

SCALE 1:250

	Client Woodroyd Ltd					Job Title Proposed Dwellings 16 Booth Street Hoyland, Barnsley S74 9JX		 WOODROYD <small>CONSTRUCTION</small> Woodroyd Construction Ltd 5 Woodroyd Gardens Barnsley, S. Yorks, S73 0HB +44 (0) 1226 107 167	Drawing Title Site and Location Plan Location Plans															
	<table border="1"> <tr> <td>-</td> <td>26/05/19</td> <td>CY</td> <td>CY</td> <td>CY</td> </tr> <tr> <td colspan="5">Services Submission</td> </tr> <tr> <td>Issue</td> <td>Date</td> <td>By</td> <td>Chkd</td> <td>Appd</td> </tr> </table>					-	26/05/19		CY	CY	CY	Services Submission					Issue	Date	By	Chkd	Appd	Scale at A3 AS SHOWN		Drawing Status PLANNING
	-	26/05/19	CY	CY	CY																			
Services Submission																								
Issue	Date	By	Chkd	Appd																				
Job No W-002		Drawing No S-01		Issue -																				