

**KEY**  
 — Application boundary  
 - - Retaining wall exclusion zone extent

DMC 01



Courthouse Pub

Eldon Street North

Barnsley Transport Interchange

0m 4m 8m 12m 16m 20m

SCALE 1:200

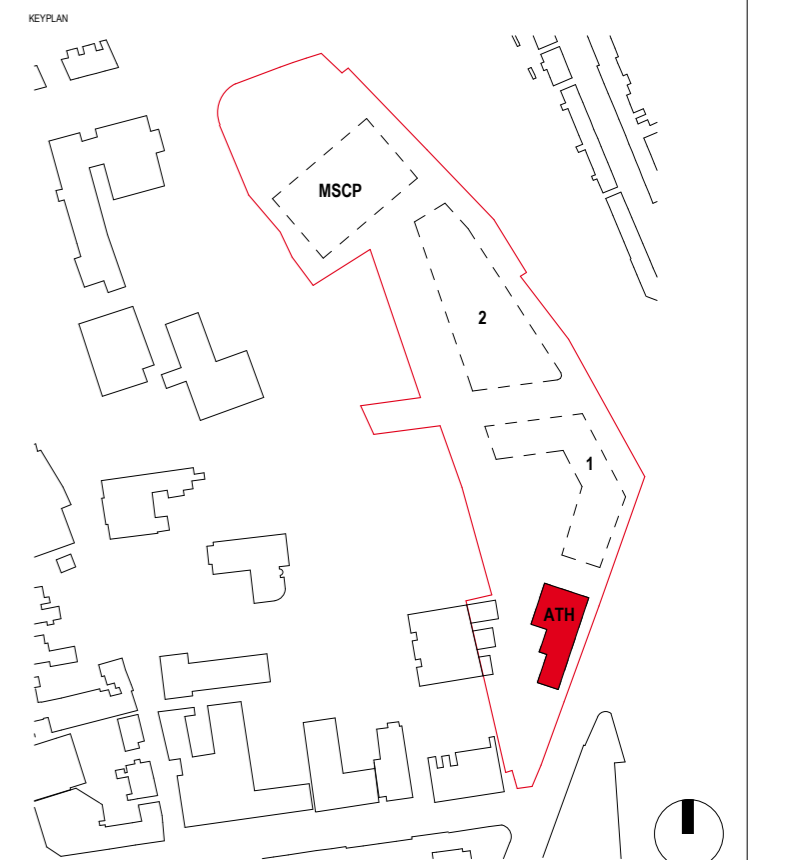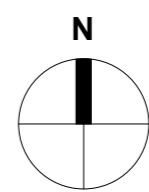

BUILDING DESIGN PARTNERSHIP SHALL HAVE NO RESPONSIBILITY FOR ANY USE MADE OF THIS DOCUMENT OTHER THAN FOR THAT WHICH IT WAS PREPARED AND ISSUED.  
 ALL DIMENSIONS SHOULD BE CHECKED ON SITE. DO NOT SCALE FROM THIS DRAWING.  
 ANY DRAWING ERRORS OR DIVERGENCIES SHOULD BE BROUGHT TO THE ATTENTION OF BUILDING DESIGN PARTNERSHIP AT THE ADDRESS SHOWN BELOW.  
 DRAWINGS SHALL BE READ IN CONJUNCTION WITH THE FOLLOWING BEFORE WORK COMMENCES:  
 • THE CDM DESIGN ISSUES REGISTER  
 • THE BDP RISK SERIES OF DRAWINGS  
 • THE PROJECT CDM RISK REGISTER

NOTES

**DESIGN INTENT ONLY**

LOGO



**Barnsley**  
 Metropolitan Borough Council  
 BMBC  
 Westgate Plaza One  
 Barnsley  
 S70 2DR  
 Tel: 01226 775372

3 St Paul's Place  
 129 Norfolk Street  
 Sheffield  
 S1 2JE  
 United Kingdom  
 T +44 (0)114 273 1641  
 www.bdp.com

**BDP.**

PROJECT TITLE  
 The Seam, Barnsley's Digital Campus – Phase 1

DRAWING NUMBER  
 P3002270 For Planning

DRAWING TITLE  
 ATH Site Plan

DATE FIRST ISSUED  
 24/06/22

REVISION NO.  
 SEAM-BDP-TH-SL-DR-A-01001

SCALE  
 As indicated

REVISION  
 P01

REVISION	DESCRIPTION	RG	ST	DATE
P01	Planning Issue			08.07.22