



EXISTING

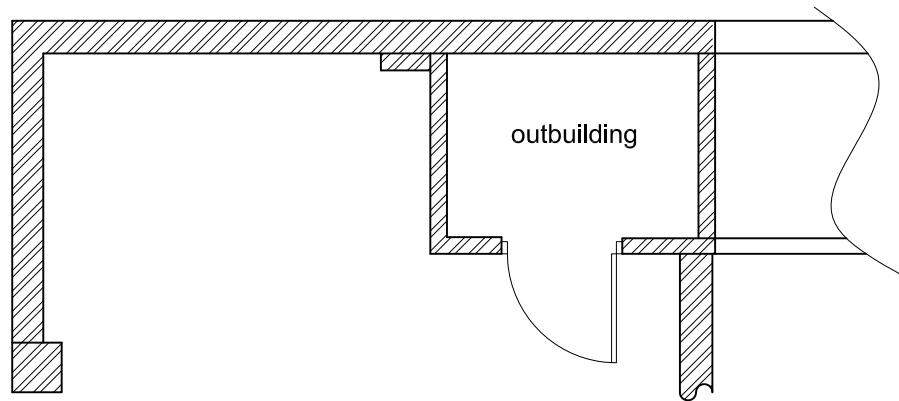


PLAN

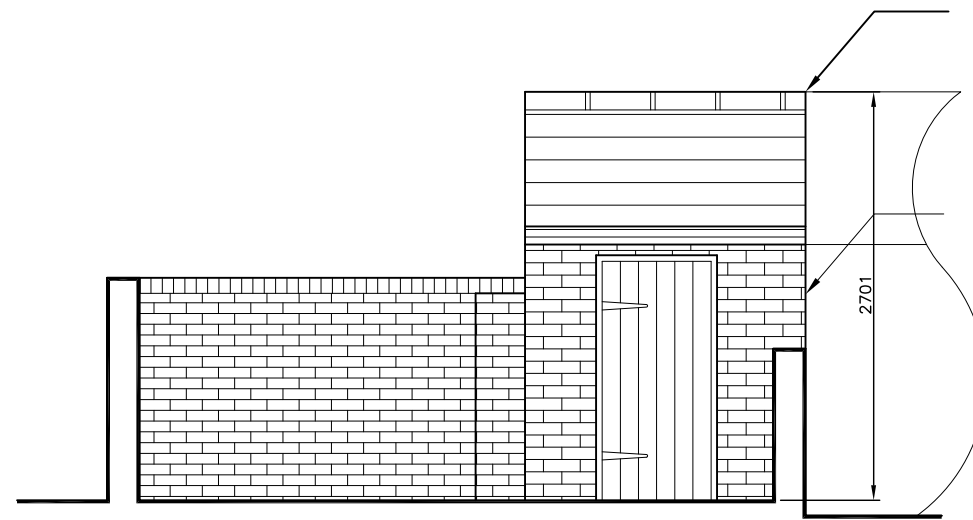

FRONT ELEVATION


Existing roof tiles are natural slate with angular ridge tile

New brickwork to match existing boundary walls

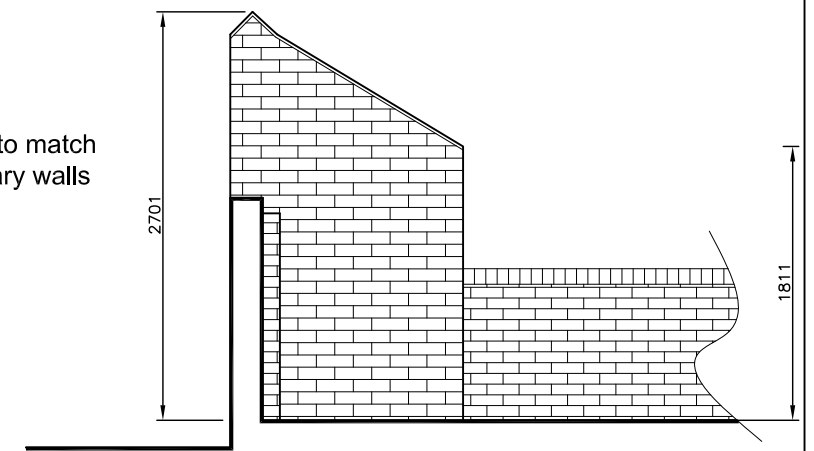


SIDE ELEVATION (L)

PROPOSED

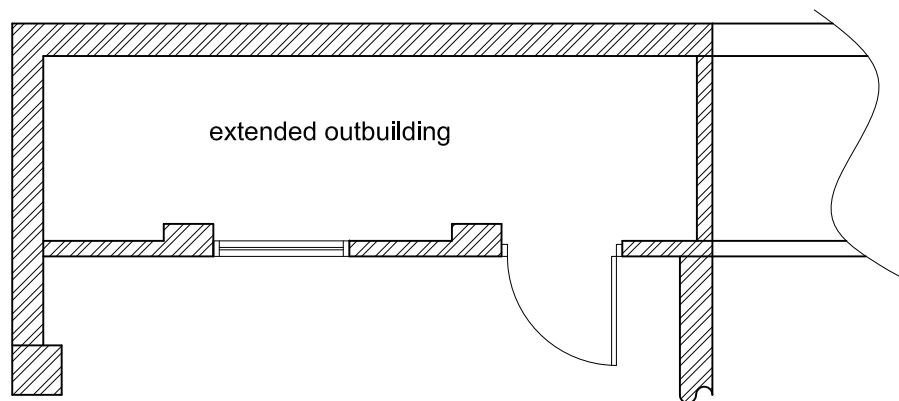

PLAN


Ironwork grill fitted in front of window for security

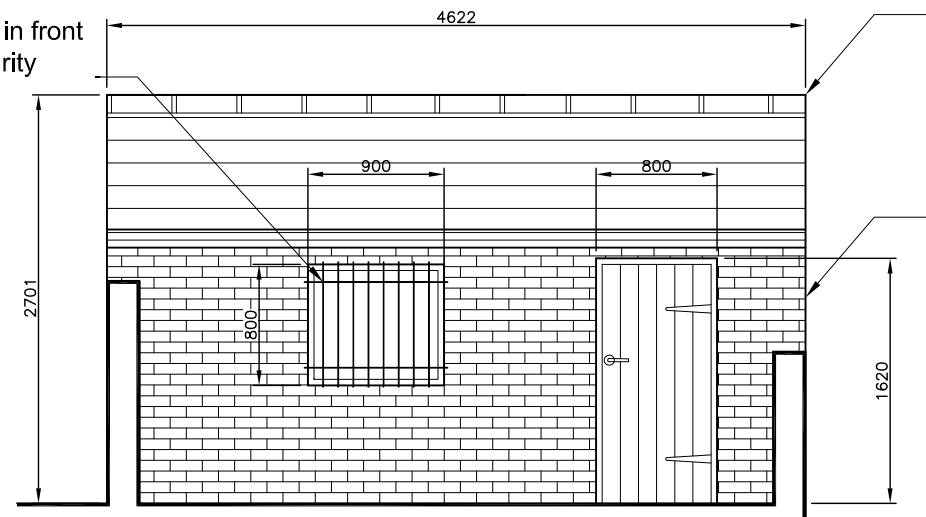

FRONT ELEVATION


Roof tiles to be red double roman to match existing house roof tiles with matching ridge tile

New brickwork to match existing boundary walls

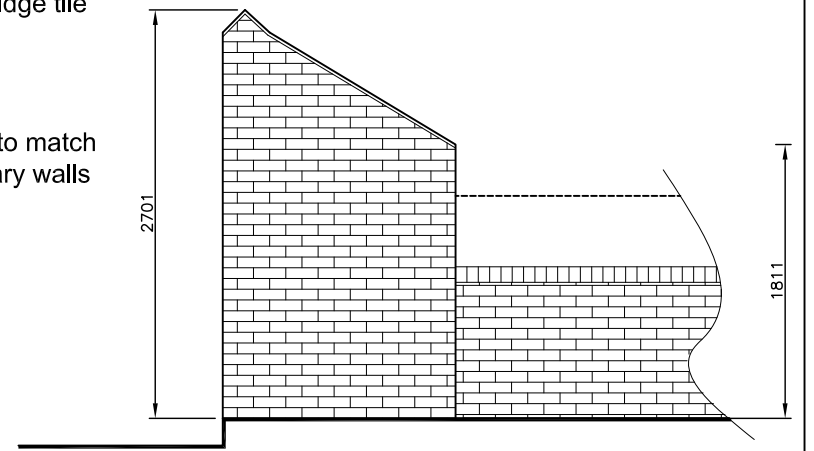

SIDE ELEVATION (L)

Important notice: Do not scale off this drawing. Critical dimensions should be checked on site prior to works commencing. Dimensional conflicts should be brought to Draw It's attention as soon as they become apparent. Failure to do so could render the contractor liable for subsequent losses. Copyright in this drawing and any work executed from this drawing remains the property of Draw It.

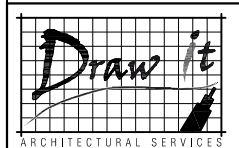

07762656187
 steven@drawit.biz
 www.drawit.biz
 15 Medway Close
 Barugh Green
 Barnsley
 S75 1NY

PLANNING
EXISTING & PROPOSED

CLIENT:
 Mrs. A Taylor

SITE ADDRESS:
 27 Barnburgh Lane, Goldthorpe
 Barnsley
 S63 9PF

PROJECT: Proposed Outbuilding Extension

DWG OF: Plans & Elevations

Drawn by: SH	Scale: 1:50	Date: 28-02-12
Dwg No: 1201_101	Rev	

A3 Sheet

© Copyright Draw it 2010