


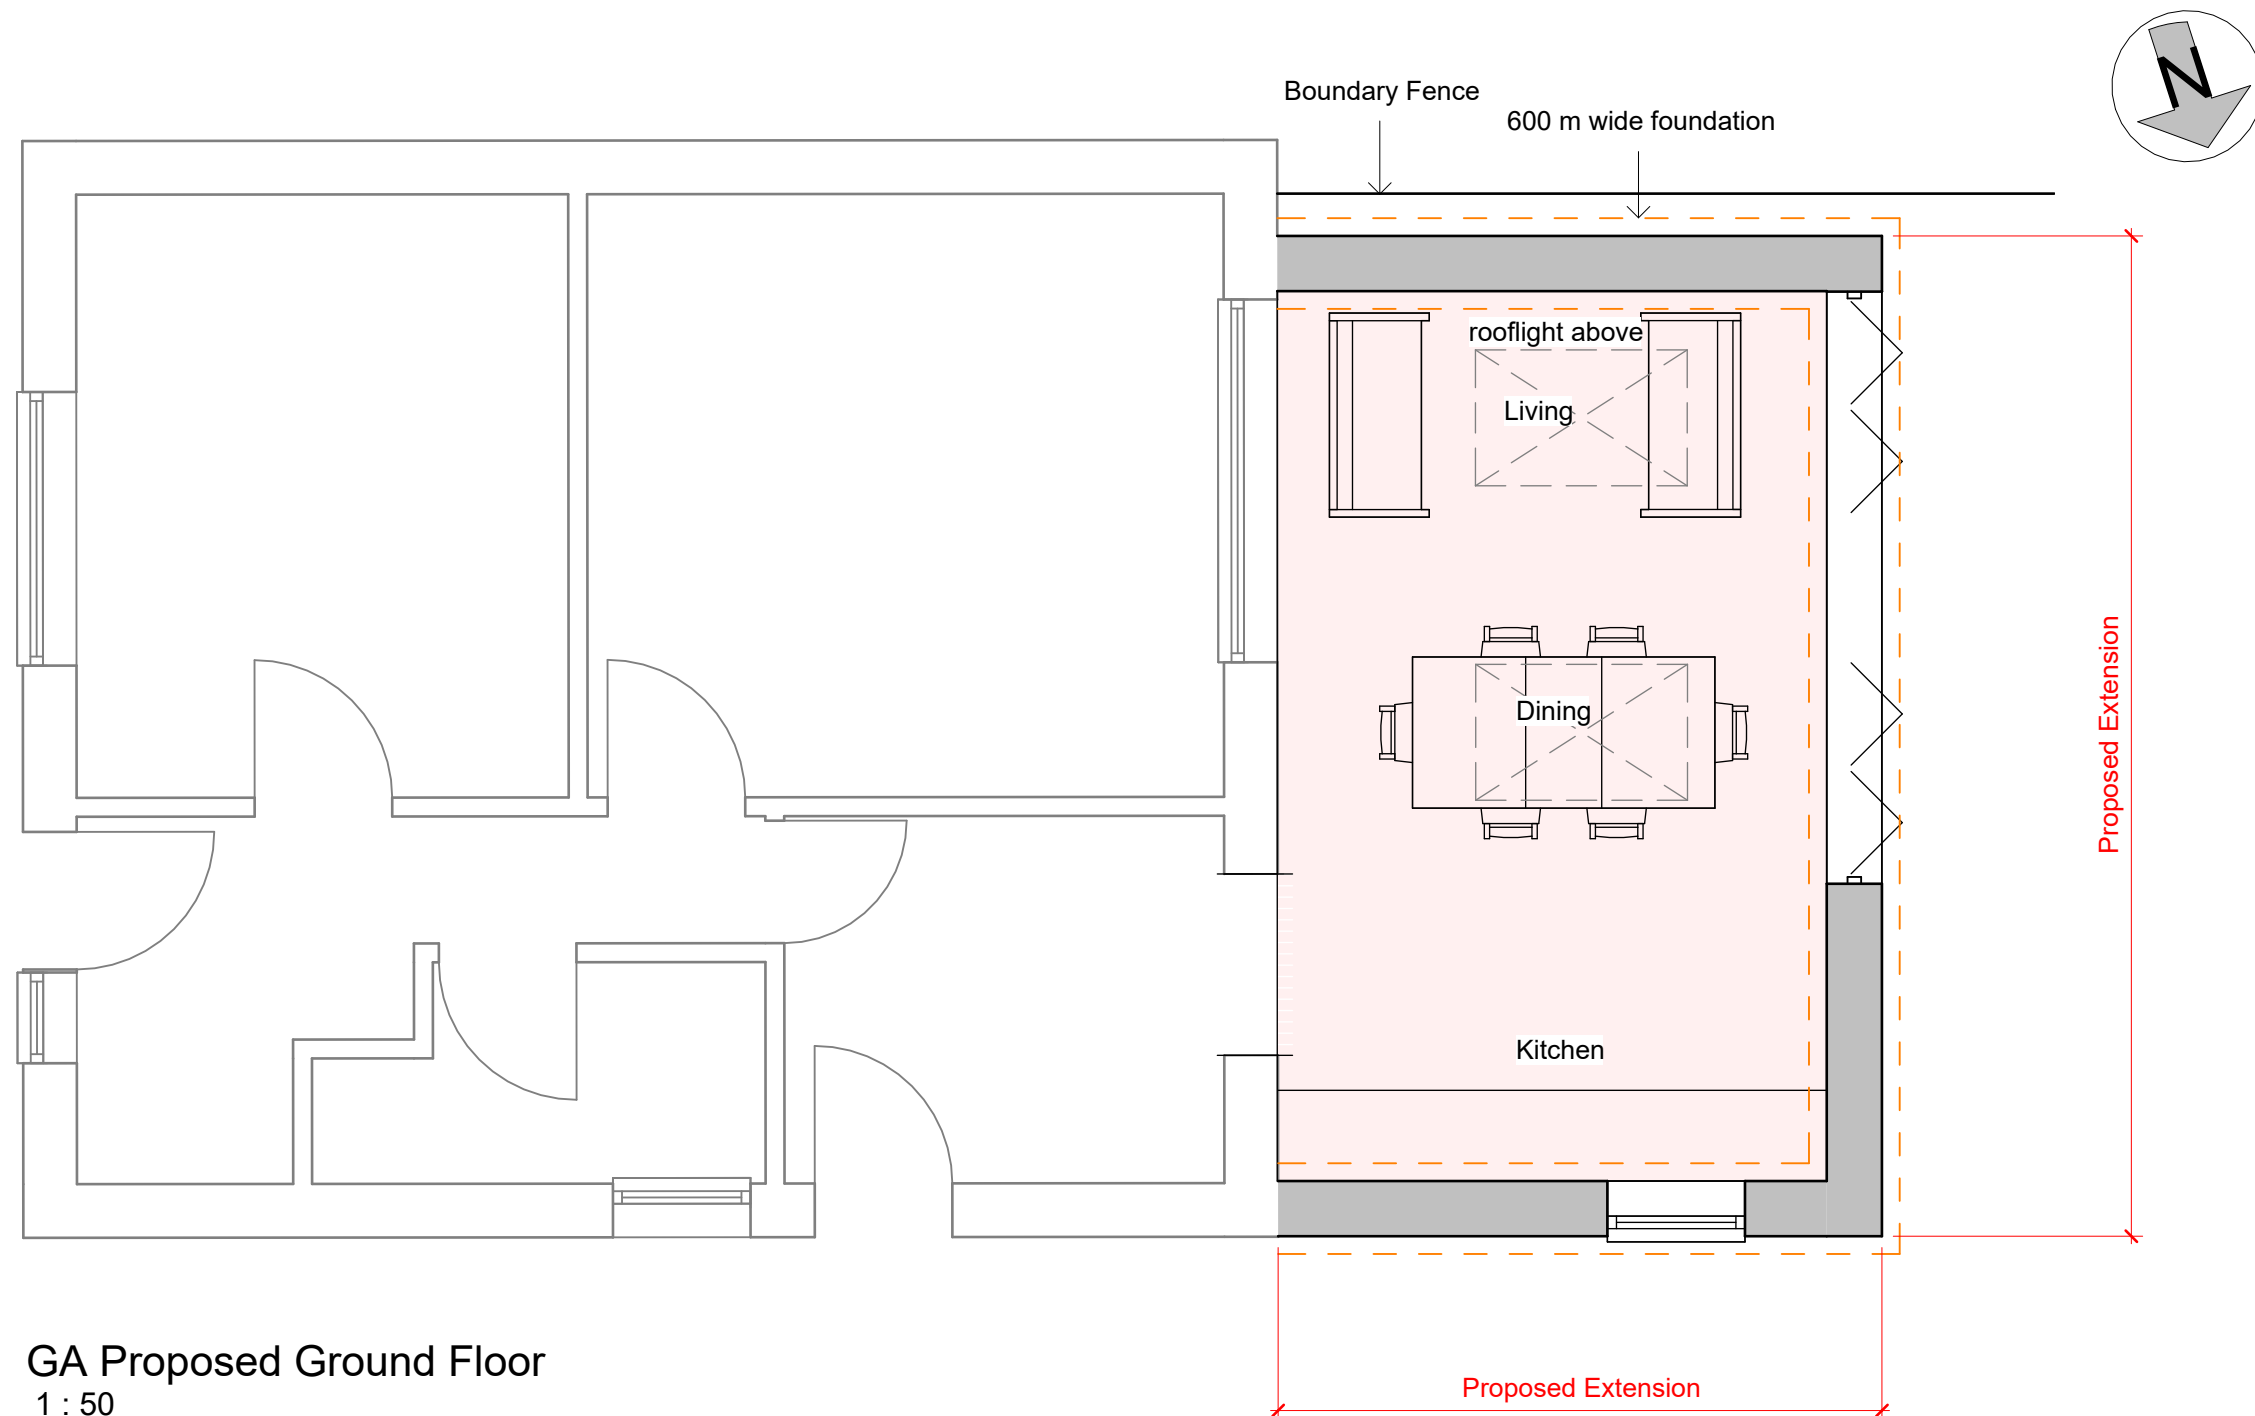

GA Proposed Ground Floor
1 : 50

 THE YORKSHIRE ARCHITECT	THE YORKSHIRE ARCHITECT E: theyorkshirearchitect@gmail.com T: +44 7466 296416 W: www.theyorkshirearchitect.com			REVISIONS				PROJECT 103 Furlong Rd, Rotherham		CLIENT Roshena Ellis		
					SHEET Ground Floor Plan GA		Date 05.12.2024	Project number 003	Scale (@ A3) 1 : 50			
							Drawn by NT	DRWAING NUMBER 002-P04		REV		
	CODE	STATUS PL	SUITABILITY DESCRIPTION PLANNING	PURPOSE OF ISSUE PLANNING								