


Proposed location of single storey Portakabin Building.

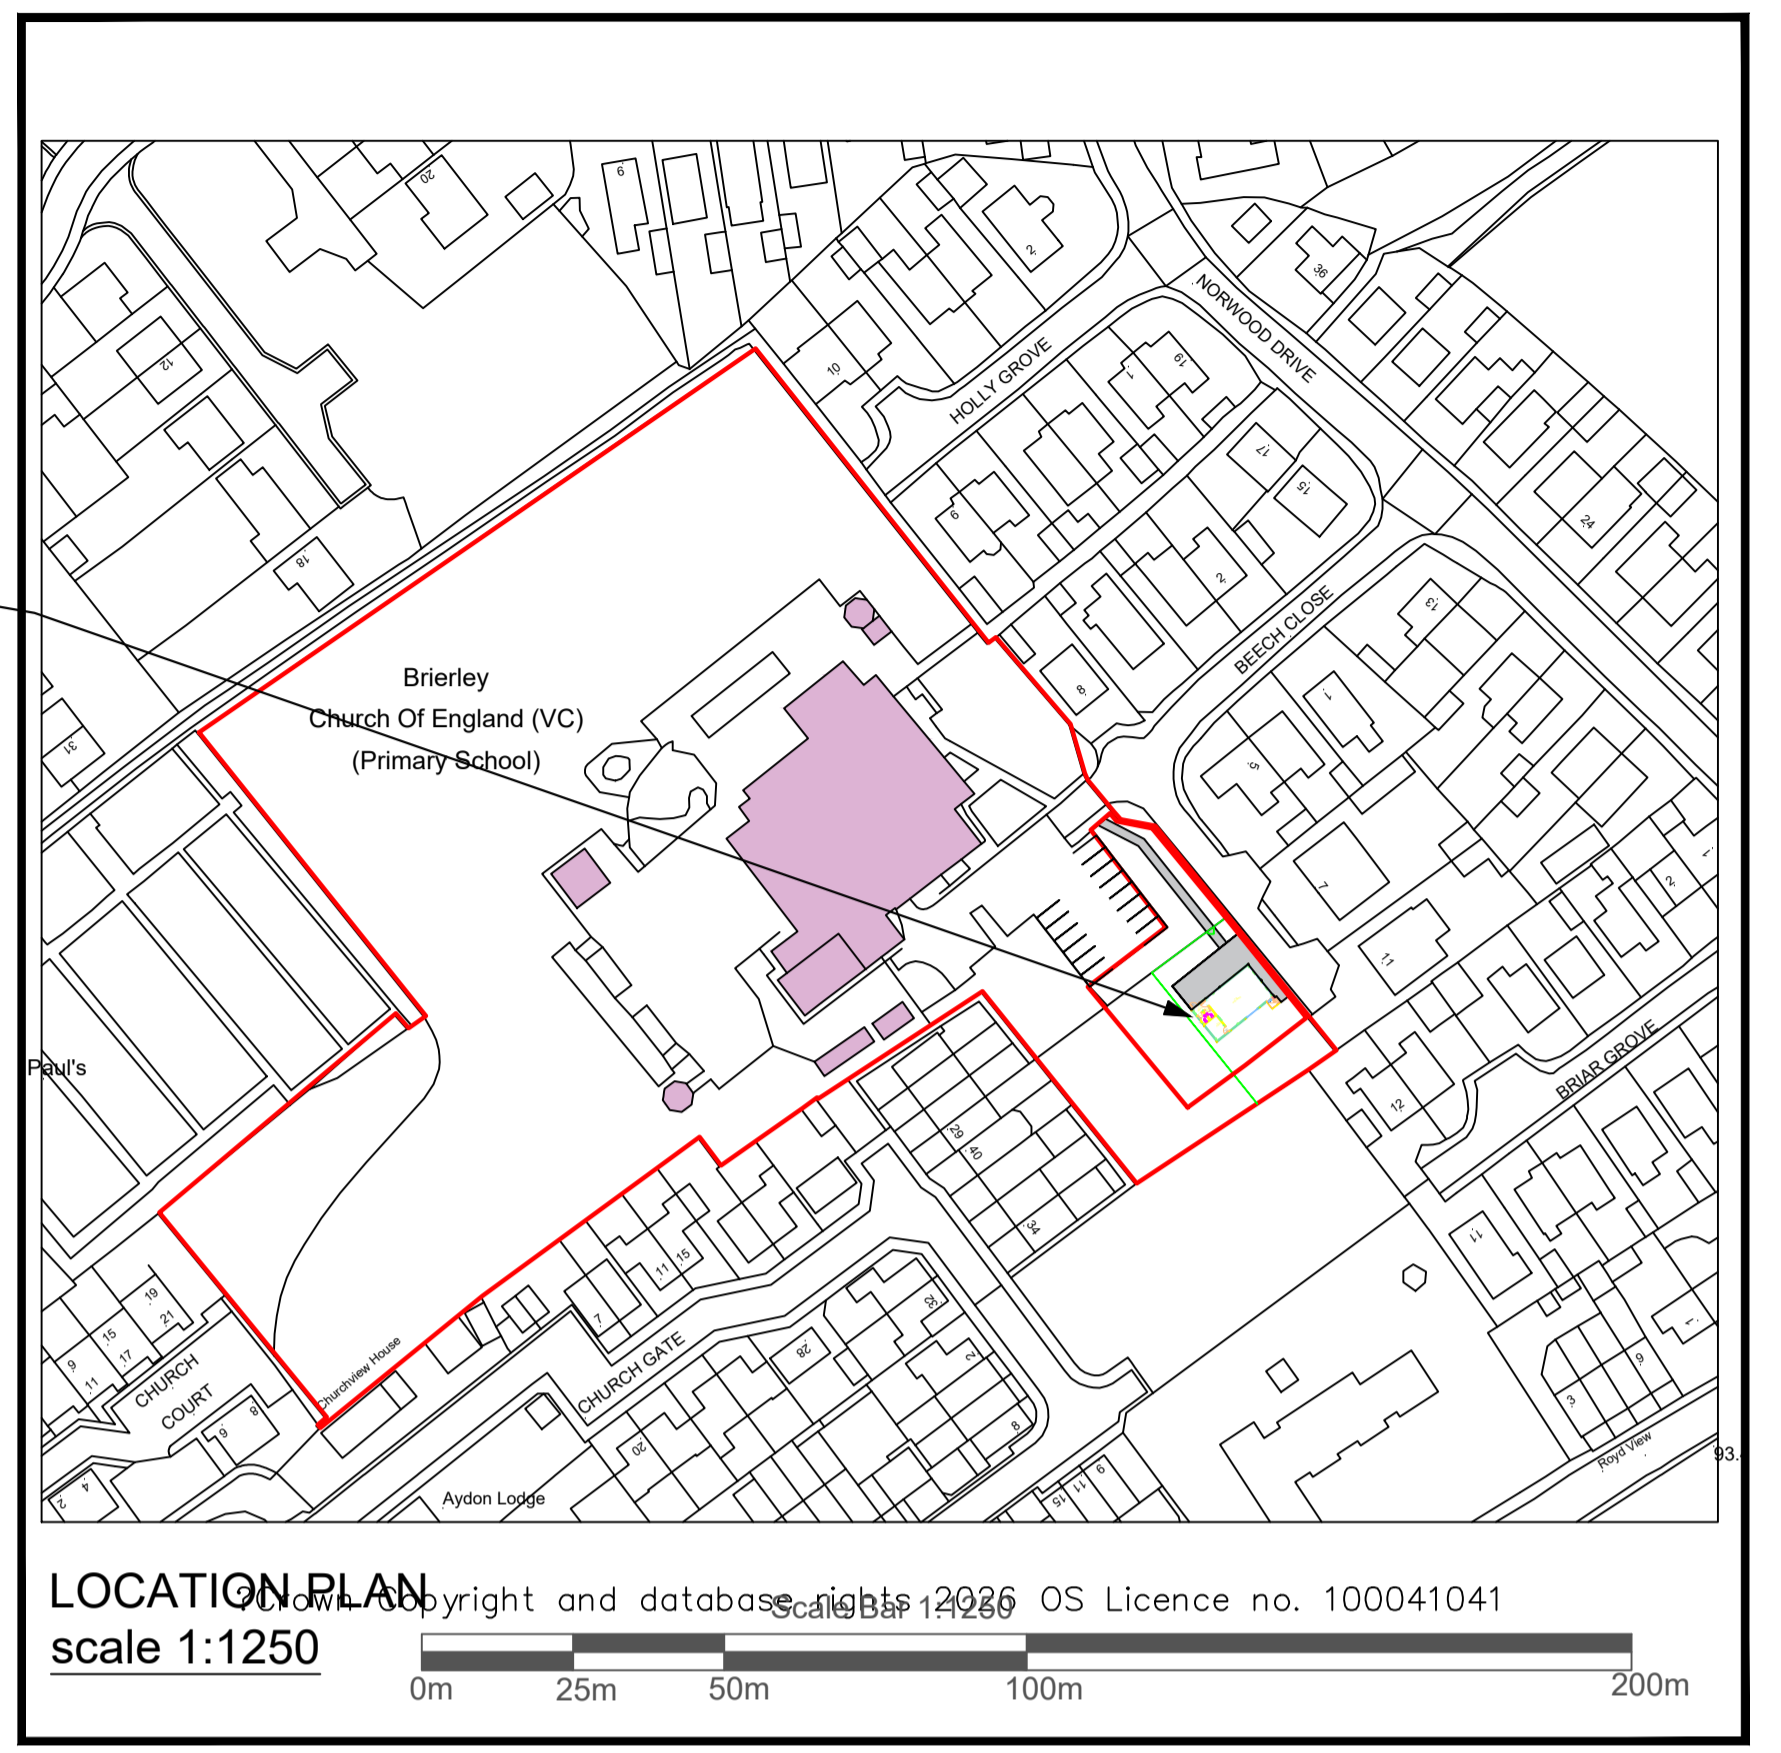


LOCATION PLAN  
scale 1:1250

© Crown Copyright 2020 OS Licence no.100041041  
Reproduction in whole or in part is prohibited without the prior permission of Ordnance Survey.

BLOCK PLAN  
scale 1:200  
Scale Bar (1:200)  
0m 10m 20m

Portakabin Limited 2000  
This drawing is the property of Portakabin Limited, it must not be copied or reproduced or divulged to anyone without written permission.



Title  
**Proposed Location & Block Plan**  
**Brierley CofE Primary School**  
at Beech Close,  
Barnsley  
S72 9EJ

Date: 8th May 2026  
Scale : 1:200 & 1:1250 @ A1  
Drawing Number  
TM BCOE LBP 001

Rev.	Date	Notes

**NOTES:**  
- Site plan is based on existing Ordnance Survey information  
- Responsibility is not accepted for errors made by others in scaling from this drawing. Contractors must check all dimensions on site. Discrepancies must be reported to the drawing owner before proceeding.

**KEY:**  
— Application Boundary  
— Site Ownership Boundary  
— Proposed fencing  
— Proposed hardstanding / pathways