


Notes

- DO NOT SCALE THIS DRAWING.
  - ALL DIMENSIONS ARE IN MILLIMETRES AND LEVELS IN METRES UNLESS OTHERWISE NOTED.
  - HLM ARE NOT LIABLE FOR ACCURACY OF EXISTING AS-BUILD INFORMATION
- This Drawing is Copyright ©

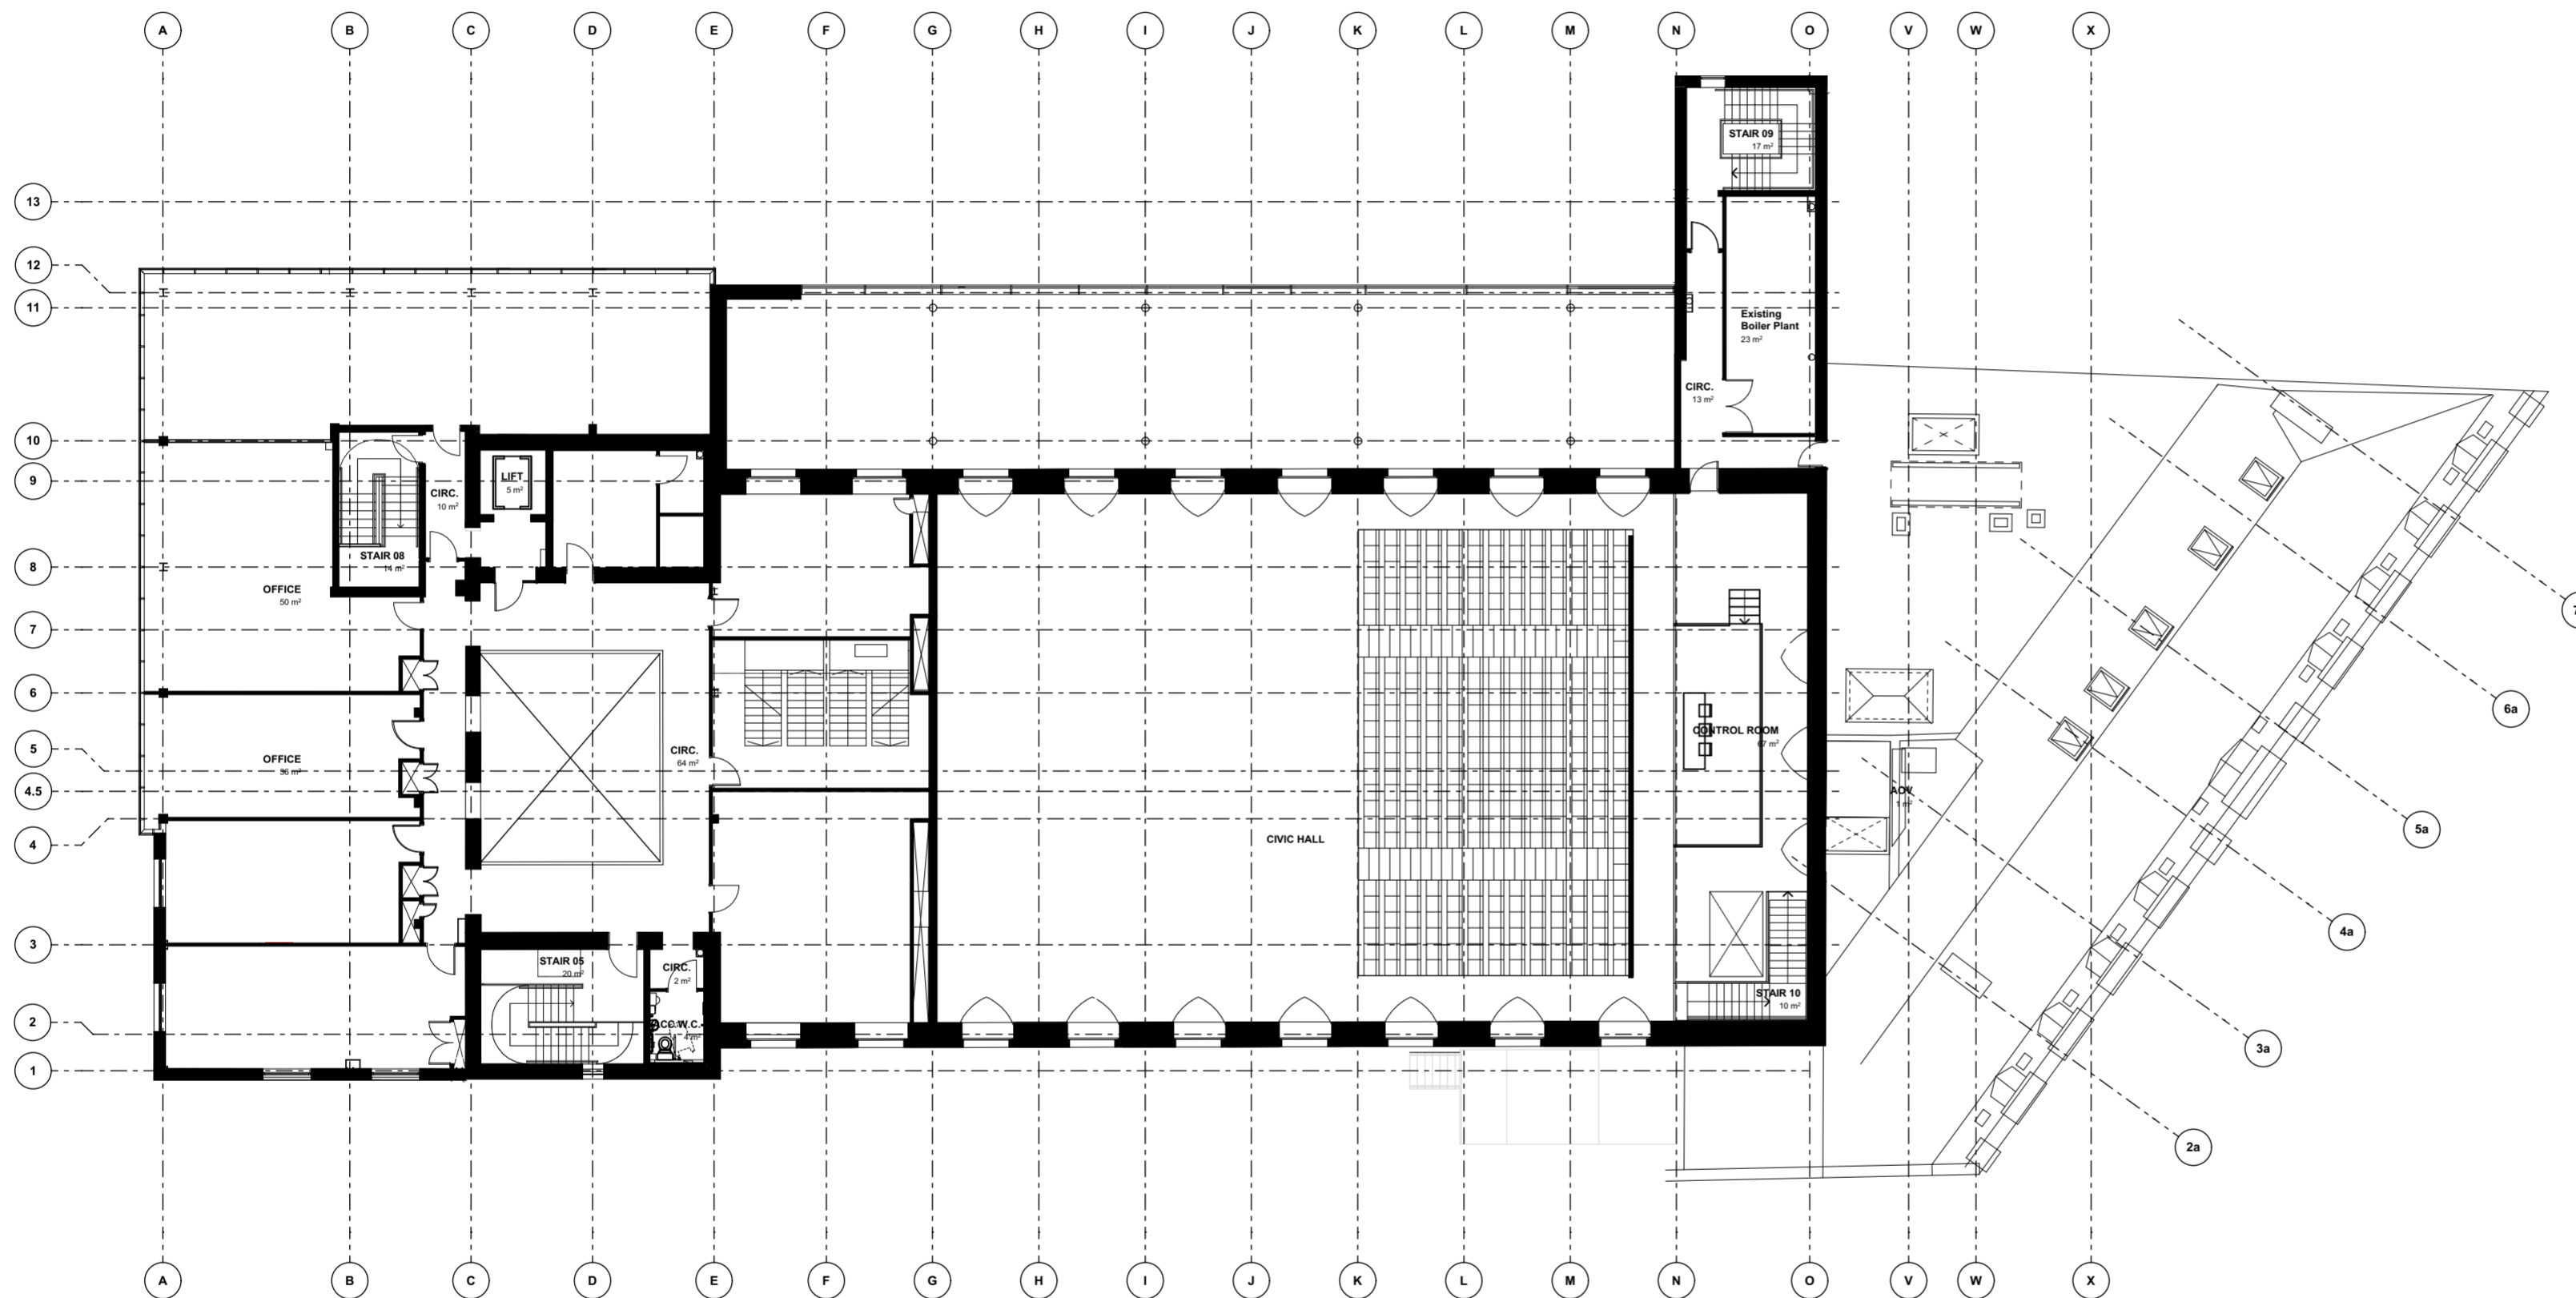

Rev	Description	Date	By	Chk
P03	STAGE 3 SUBMISSION	09/04/21	BW	AT
P02	STAGE 2 SUBMISSION	30/09/19	KJ	PA
P01	ISSUE FOR INFORMATION	07/08/19	KJ	PA

Revisions	Suitability
Project	S4

## BARNSELY CIVIC

Client



Title

## EXISTING FOURTH FLOOR PLAN

Drawing No.	Revision
BC-HLM-01-04-DR-A-00114	P03

Scale @ A2	Drawn
1:200	KJ
Date	Checked
05/08/2019	HLM

Scale @ A2	Drawn
1:200	KJ
Date	Checked
05/08/2019	HLM

© HLMArchitects  
2nd Floor  
The Ruskin Building  
Tudor Square  
Sheffield S1 2LA

www.hlmarchitects.com  
T. +44 (0) 114 263 9600  
F. +44 (0) 114 263 9650  
sheffield@hlmarchitects.com

1:200 20 M