





West Elevation




South Elevation

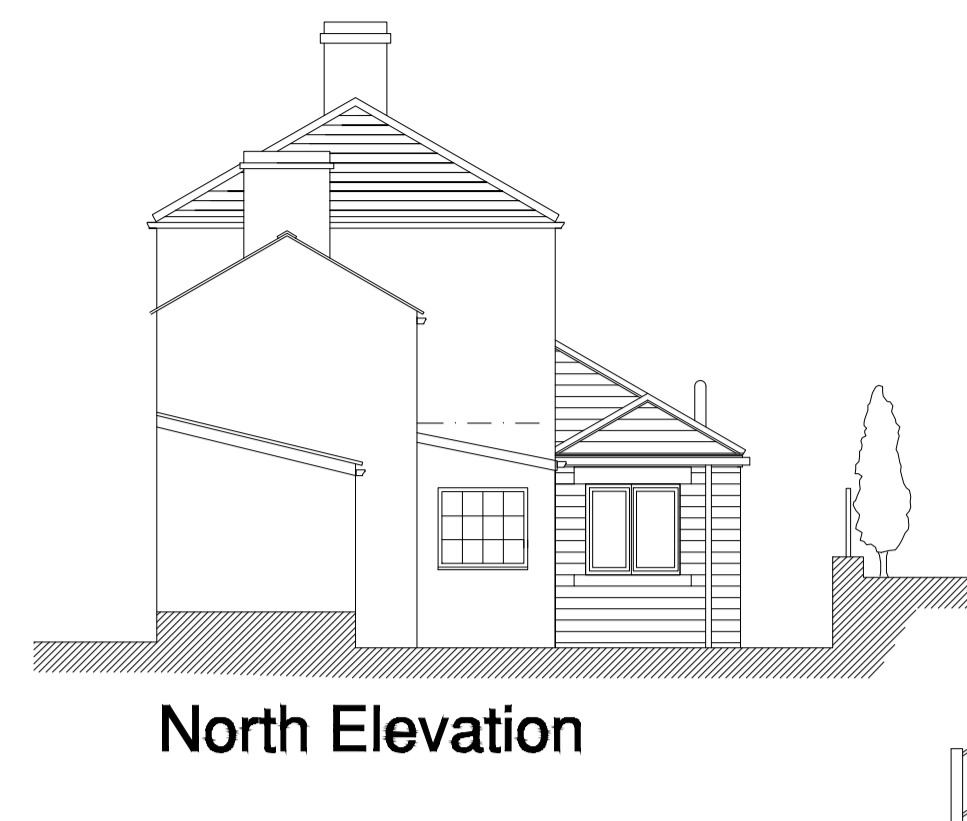


North Elevation

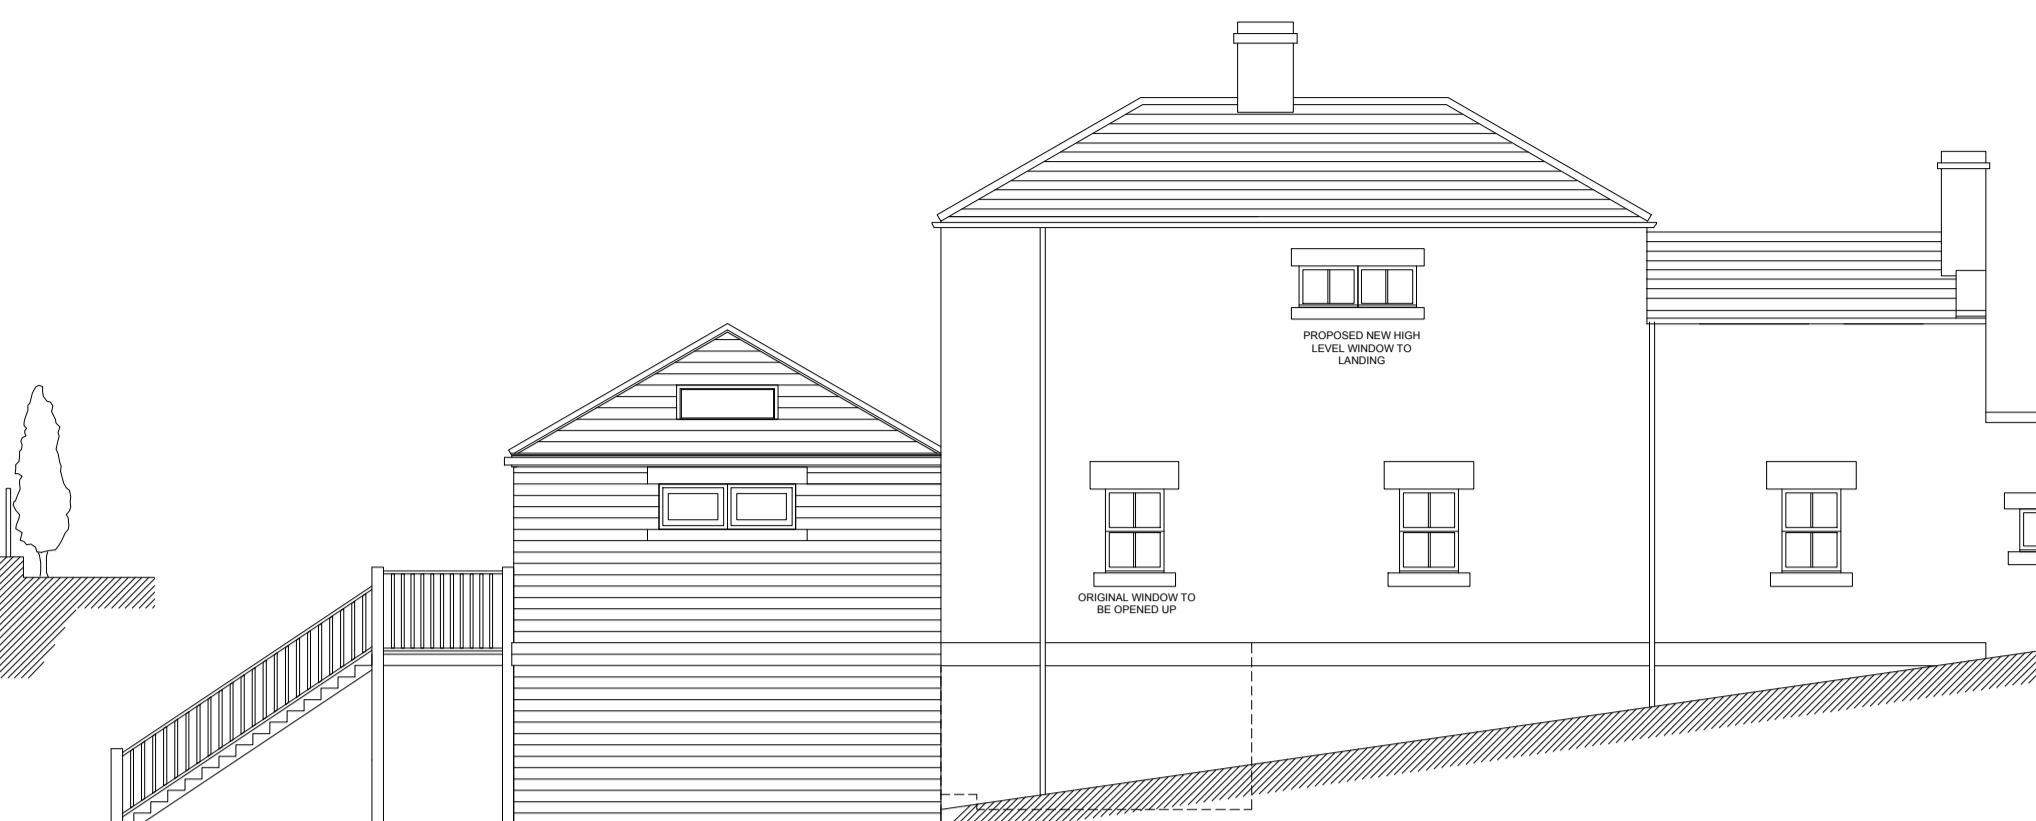



East Elevation

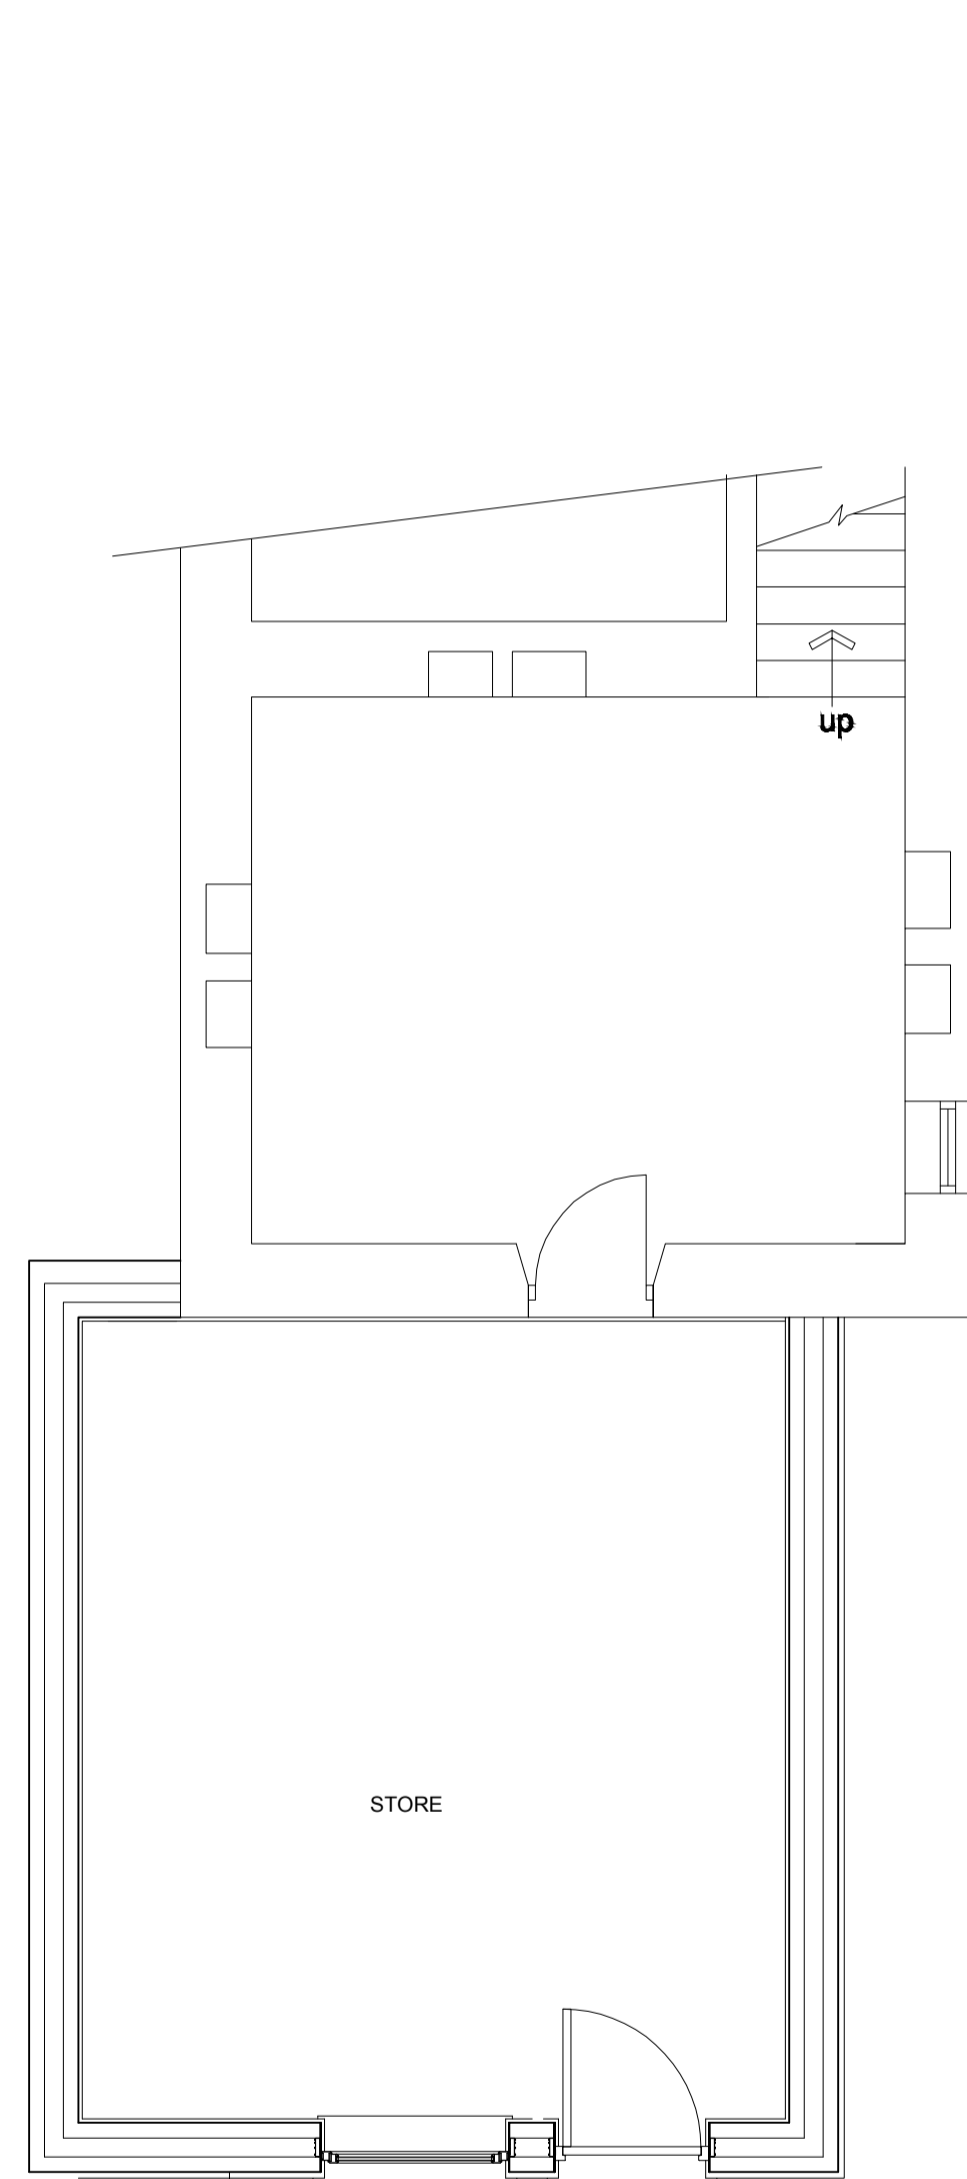

Lower Ground Floor Plan

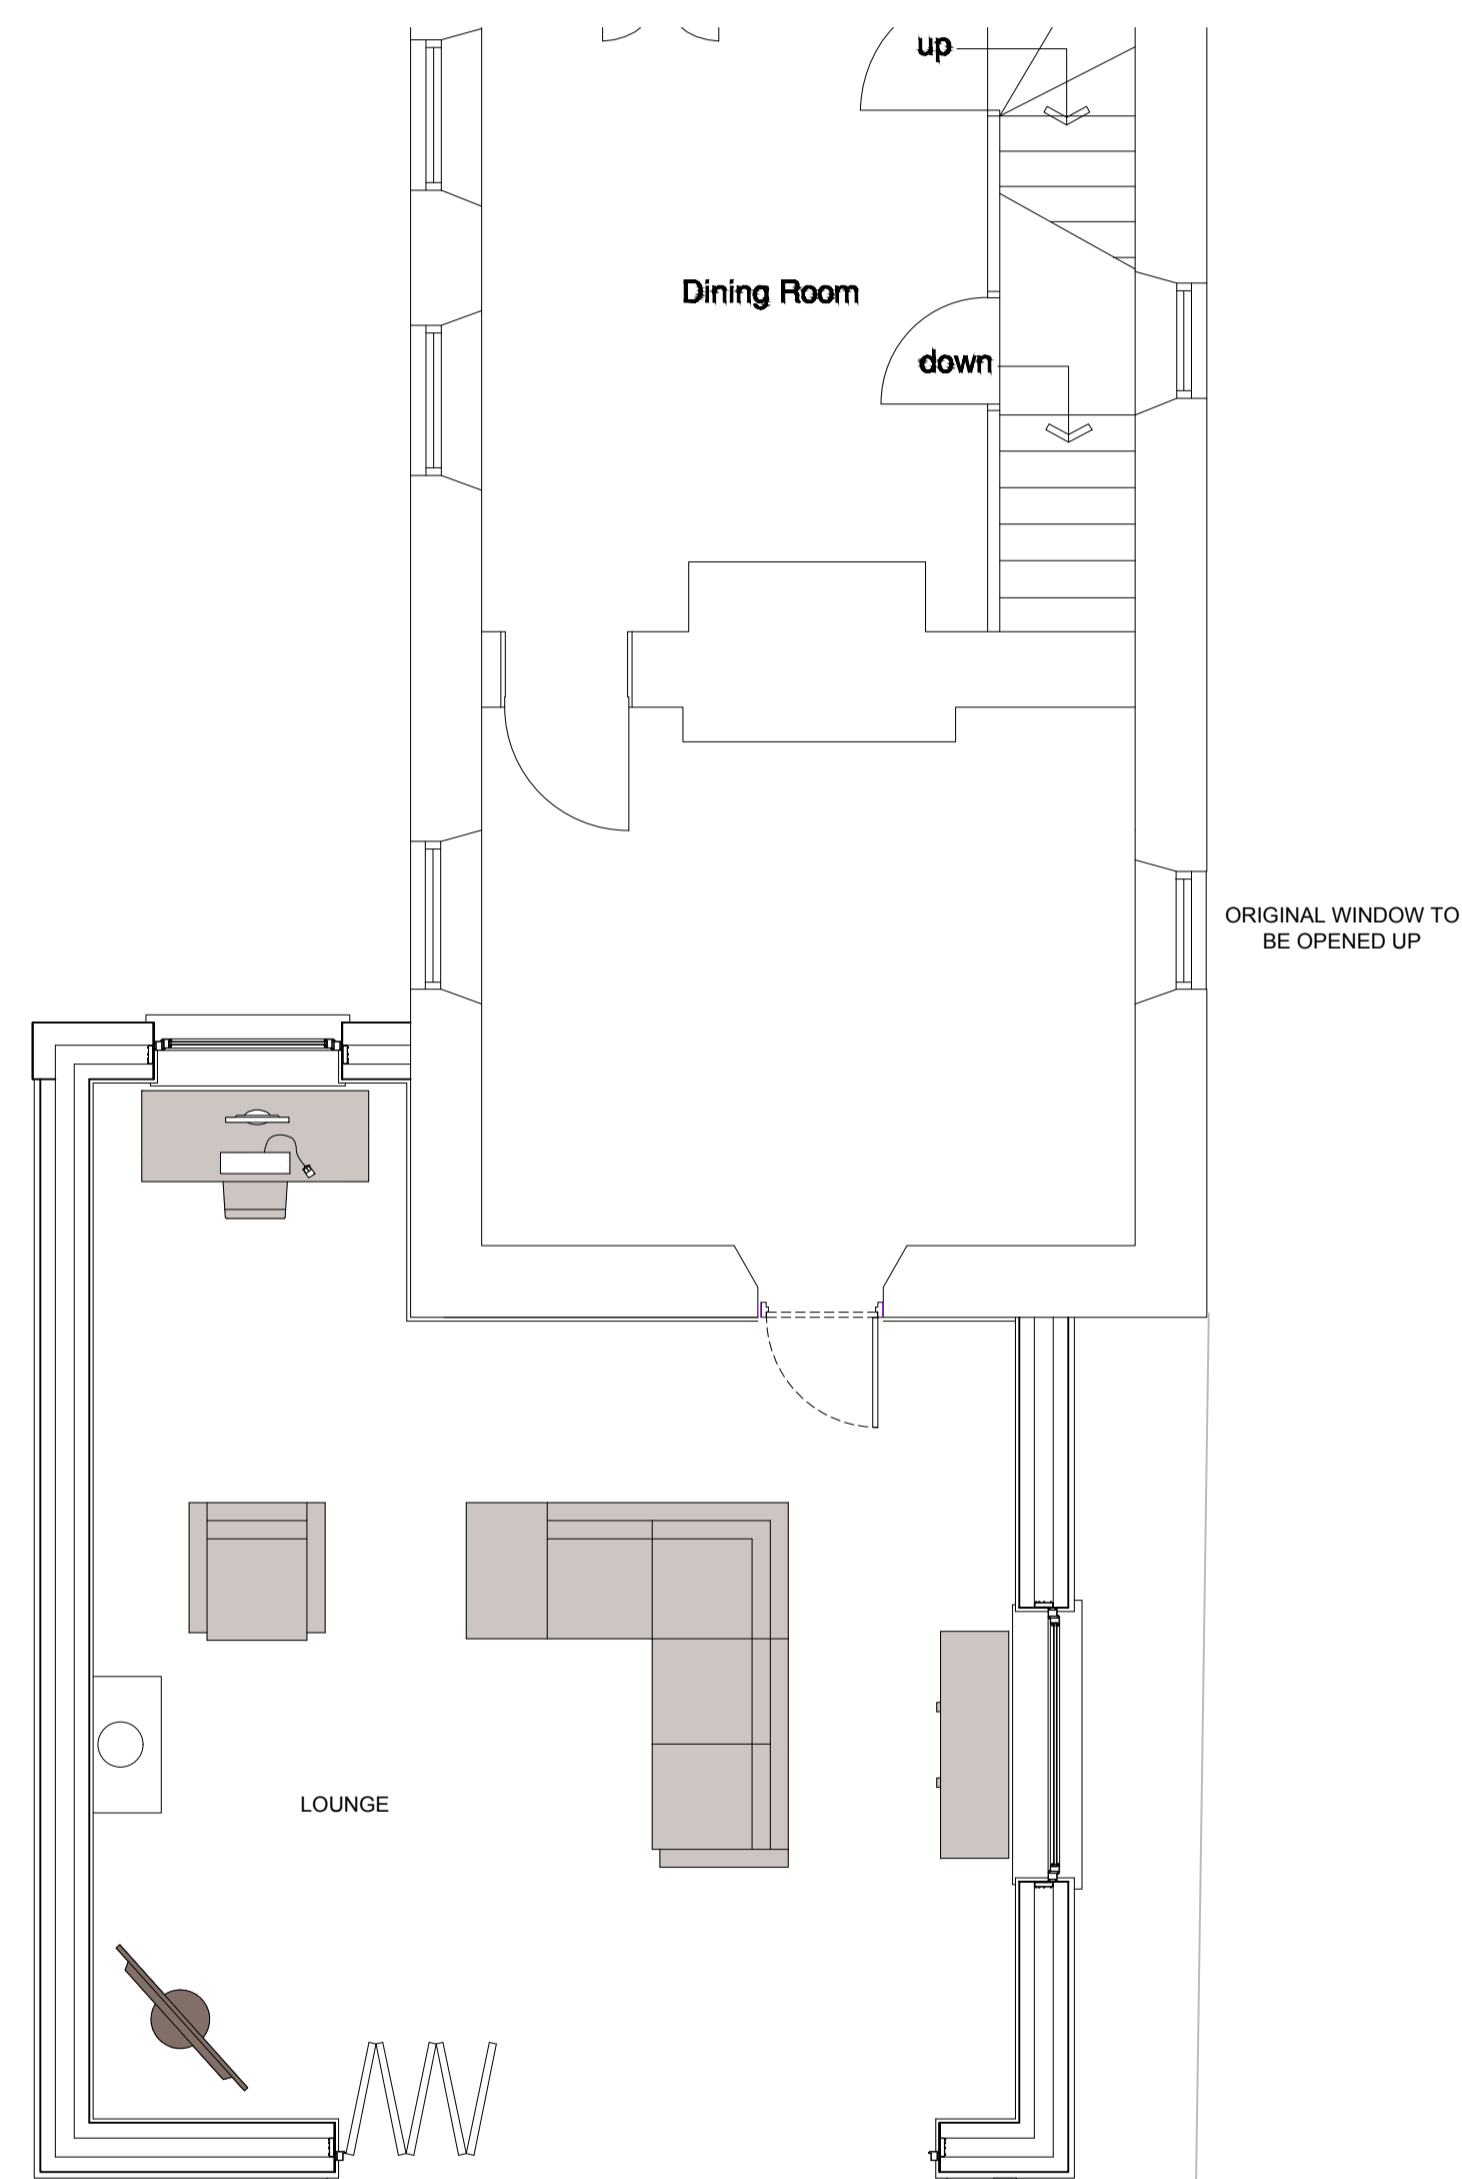

Ground Floor Plan

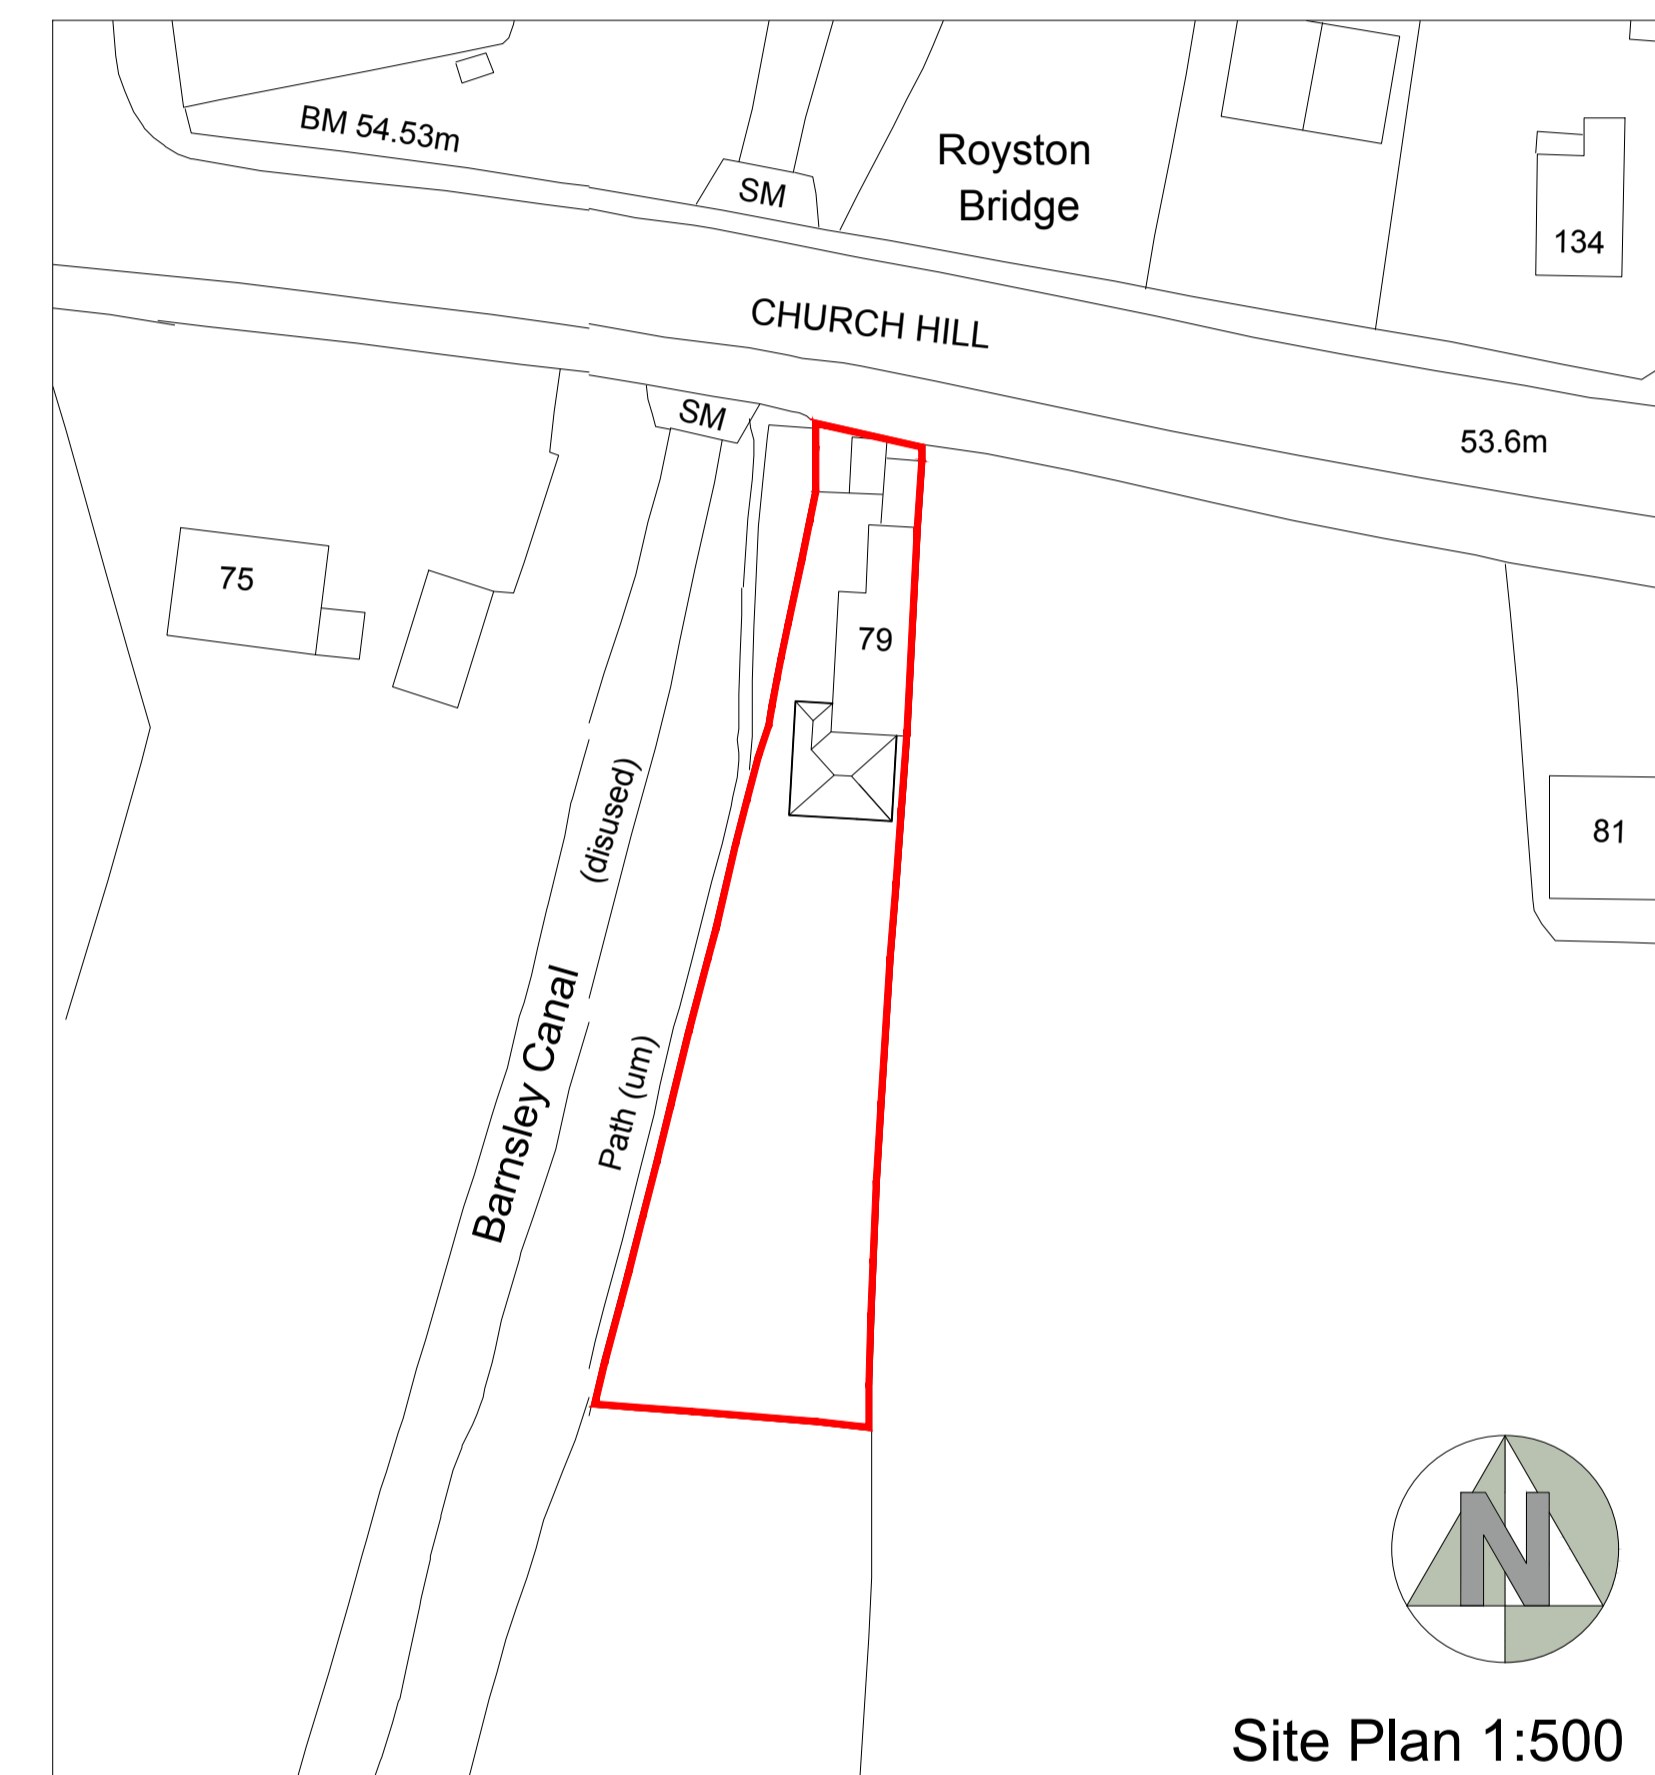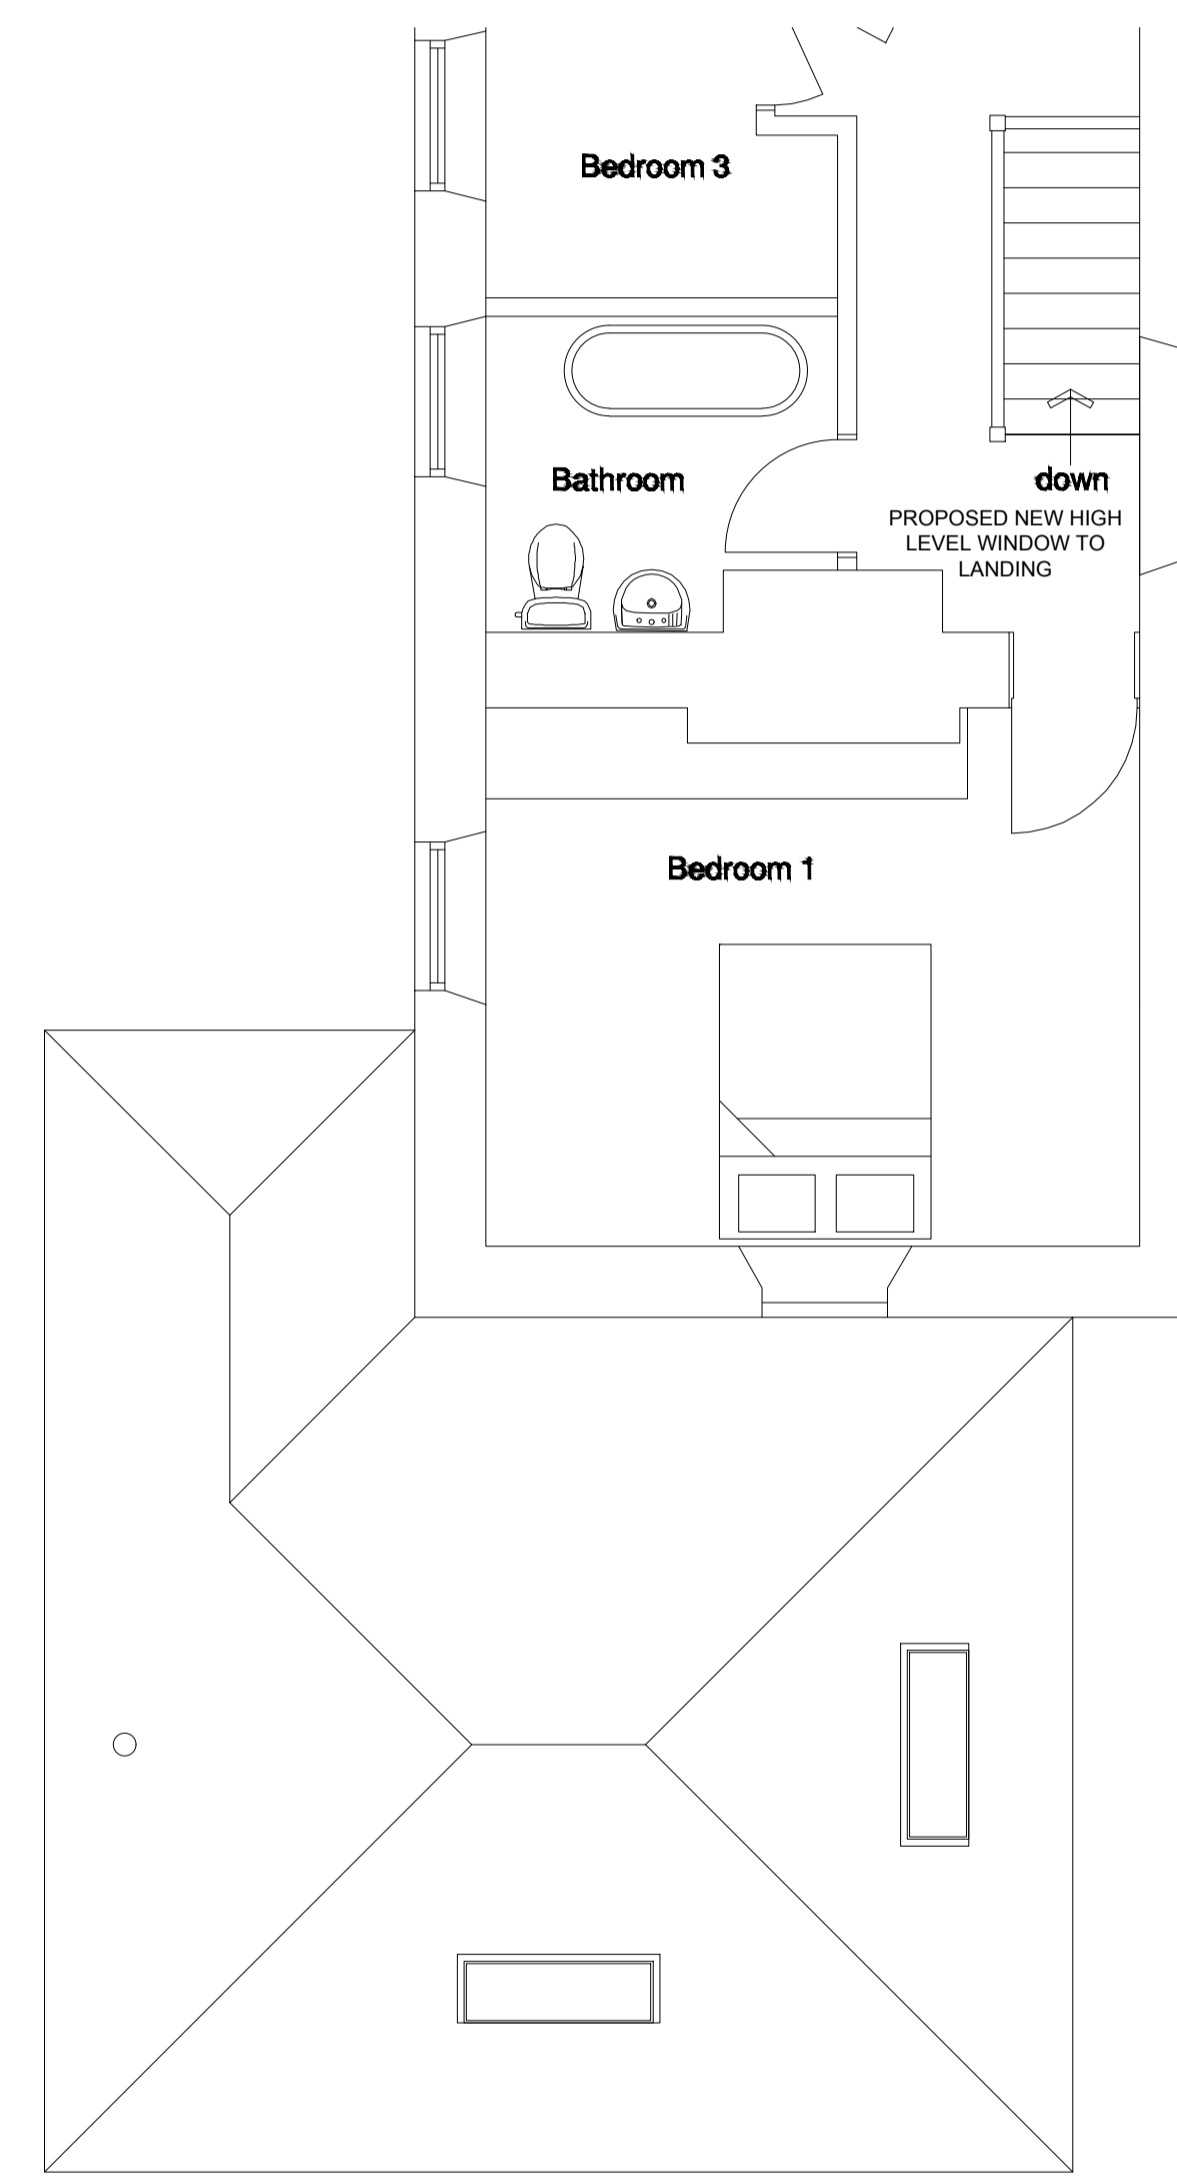

Site Plan 1:500

Rev A 14.05.18 Revised to suit LA Comments

REV:	DATE:	AMENDMENT:
------	-------	------------

Mr & Mrs Wilby
79 Church Hill
Royston

PROJECT :
Proposed Extension

DRAWING TITLE :
Proposed Plans
Elevations & Site Plan

SCALE: 1:50 @ A1	DATE: March 2018
DRAWN: NC	CHECKED: DWG NO. REVISION: WILBY/02 A

ALL DIMENSIONS TO BE CHECKED ON SITE. DISCREPANCIES, AMBIGUITIES AND/OR OMISSIONS BETWEEN THIS DRAWING AND INFORMATION GIVEN ELSEWHERE MUST BE REPORTED TO THIS OFFICE AND CLARIFICATION SOUGHT BEFORE PROCEEDING