




south-east
1 : 100




north-east
1 : 100



north-west
1 : 100

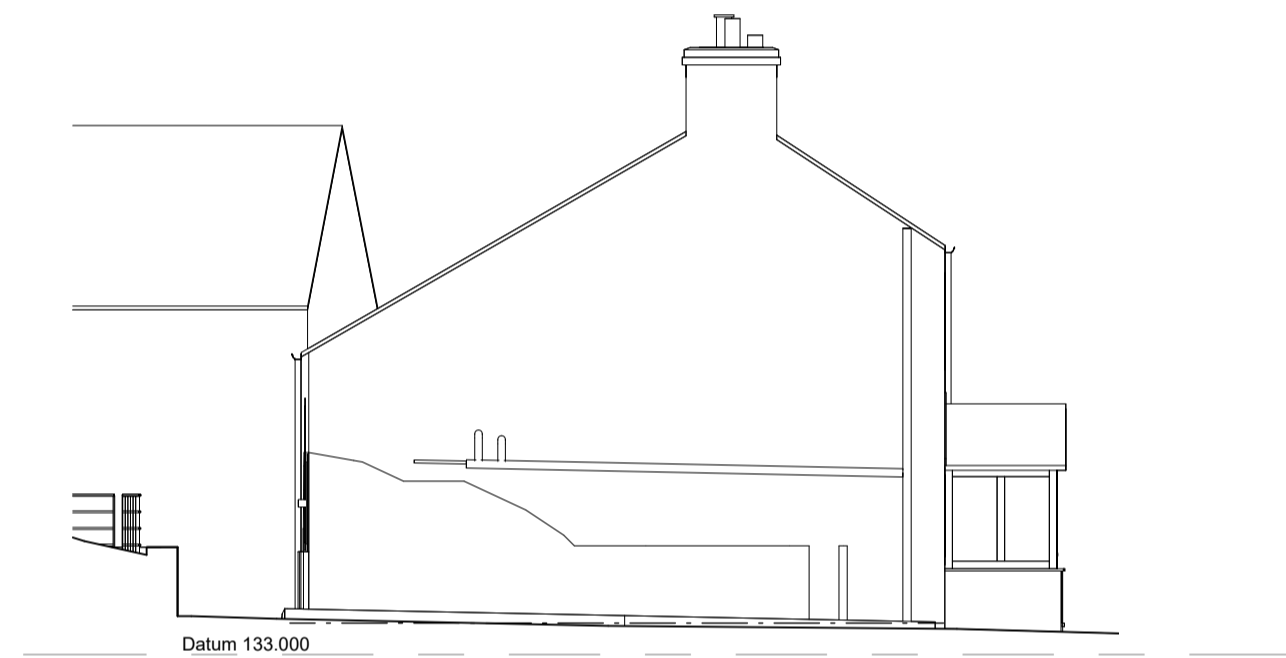

south-west
1 : 100

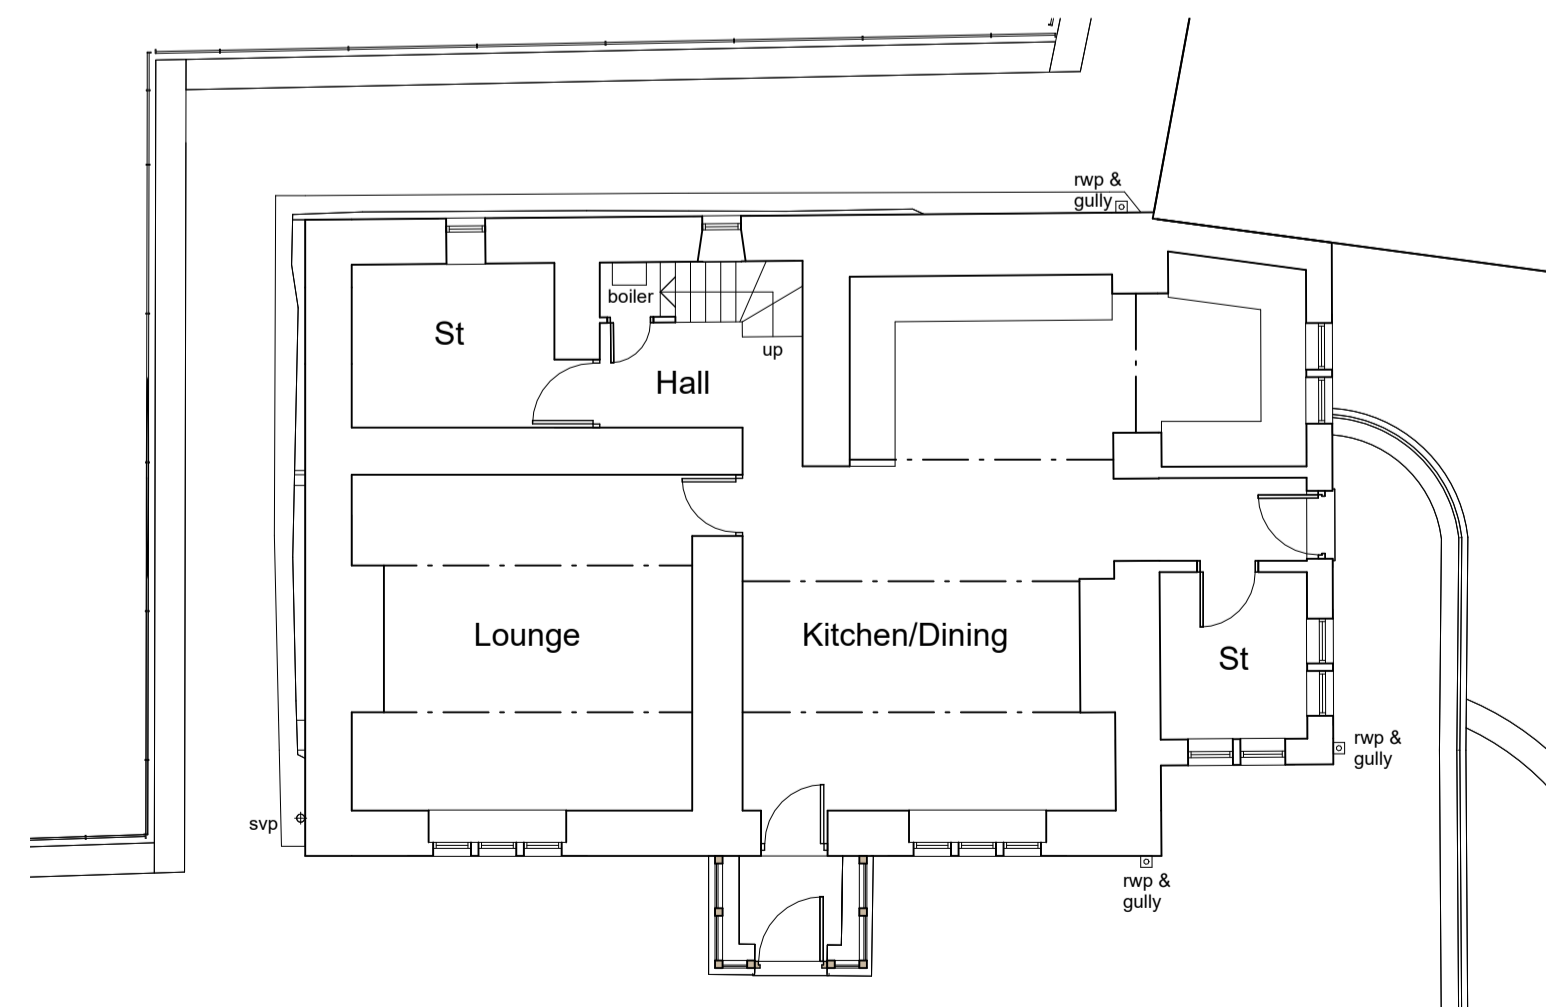

ground floor plan
1 : 100

rev.	description	date	drawn	approved
P01	for client comment	05.01.23	JW	RE



project Proposed Kitchen Annex at existing listed building
at Mill Farmhouse, Gunthwaite, Penistone, Sheffield, S36, 7GE
for Richard Nicholson - Cannon Hall Farm

title Ground Floor Plan & Elevations as Existing
number 22046 -20 -P01
scale 1 : 100
size A1