



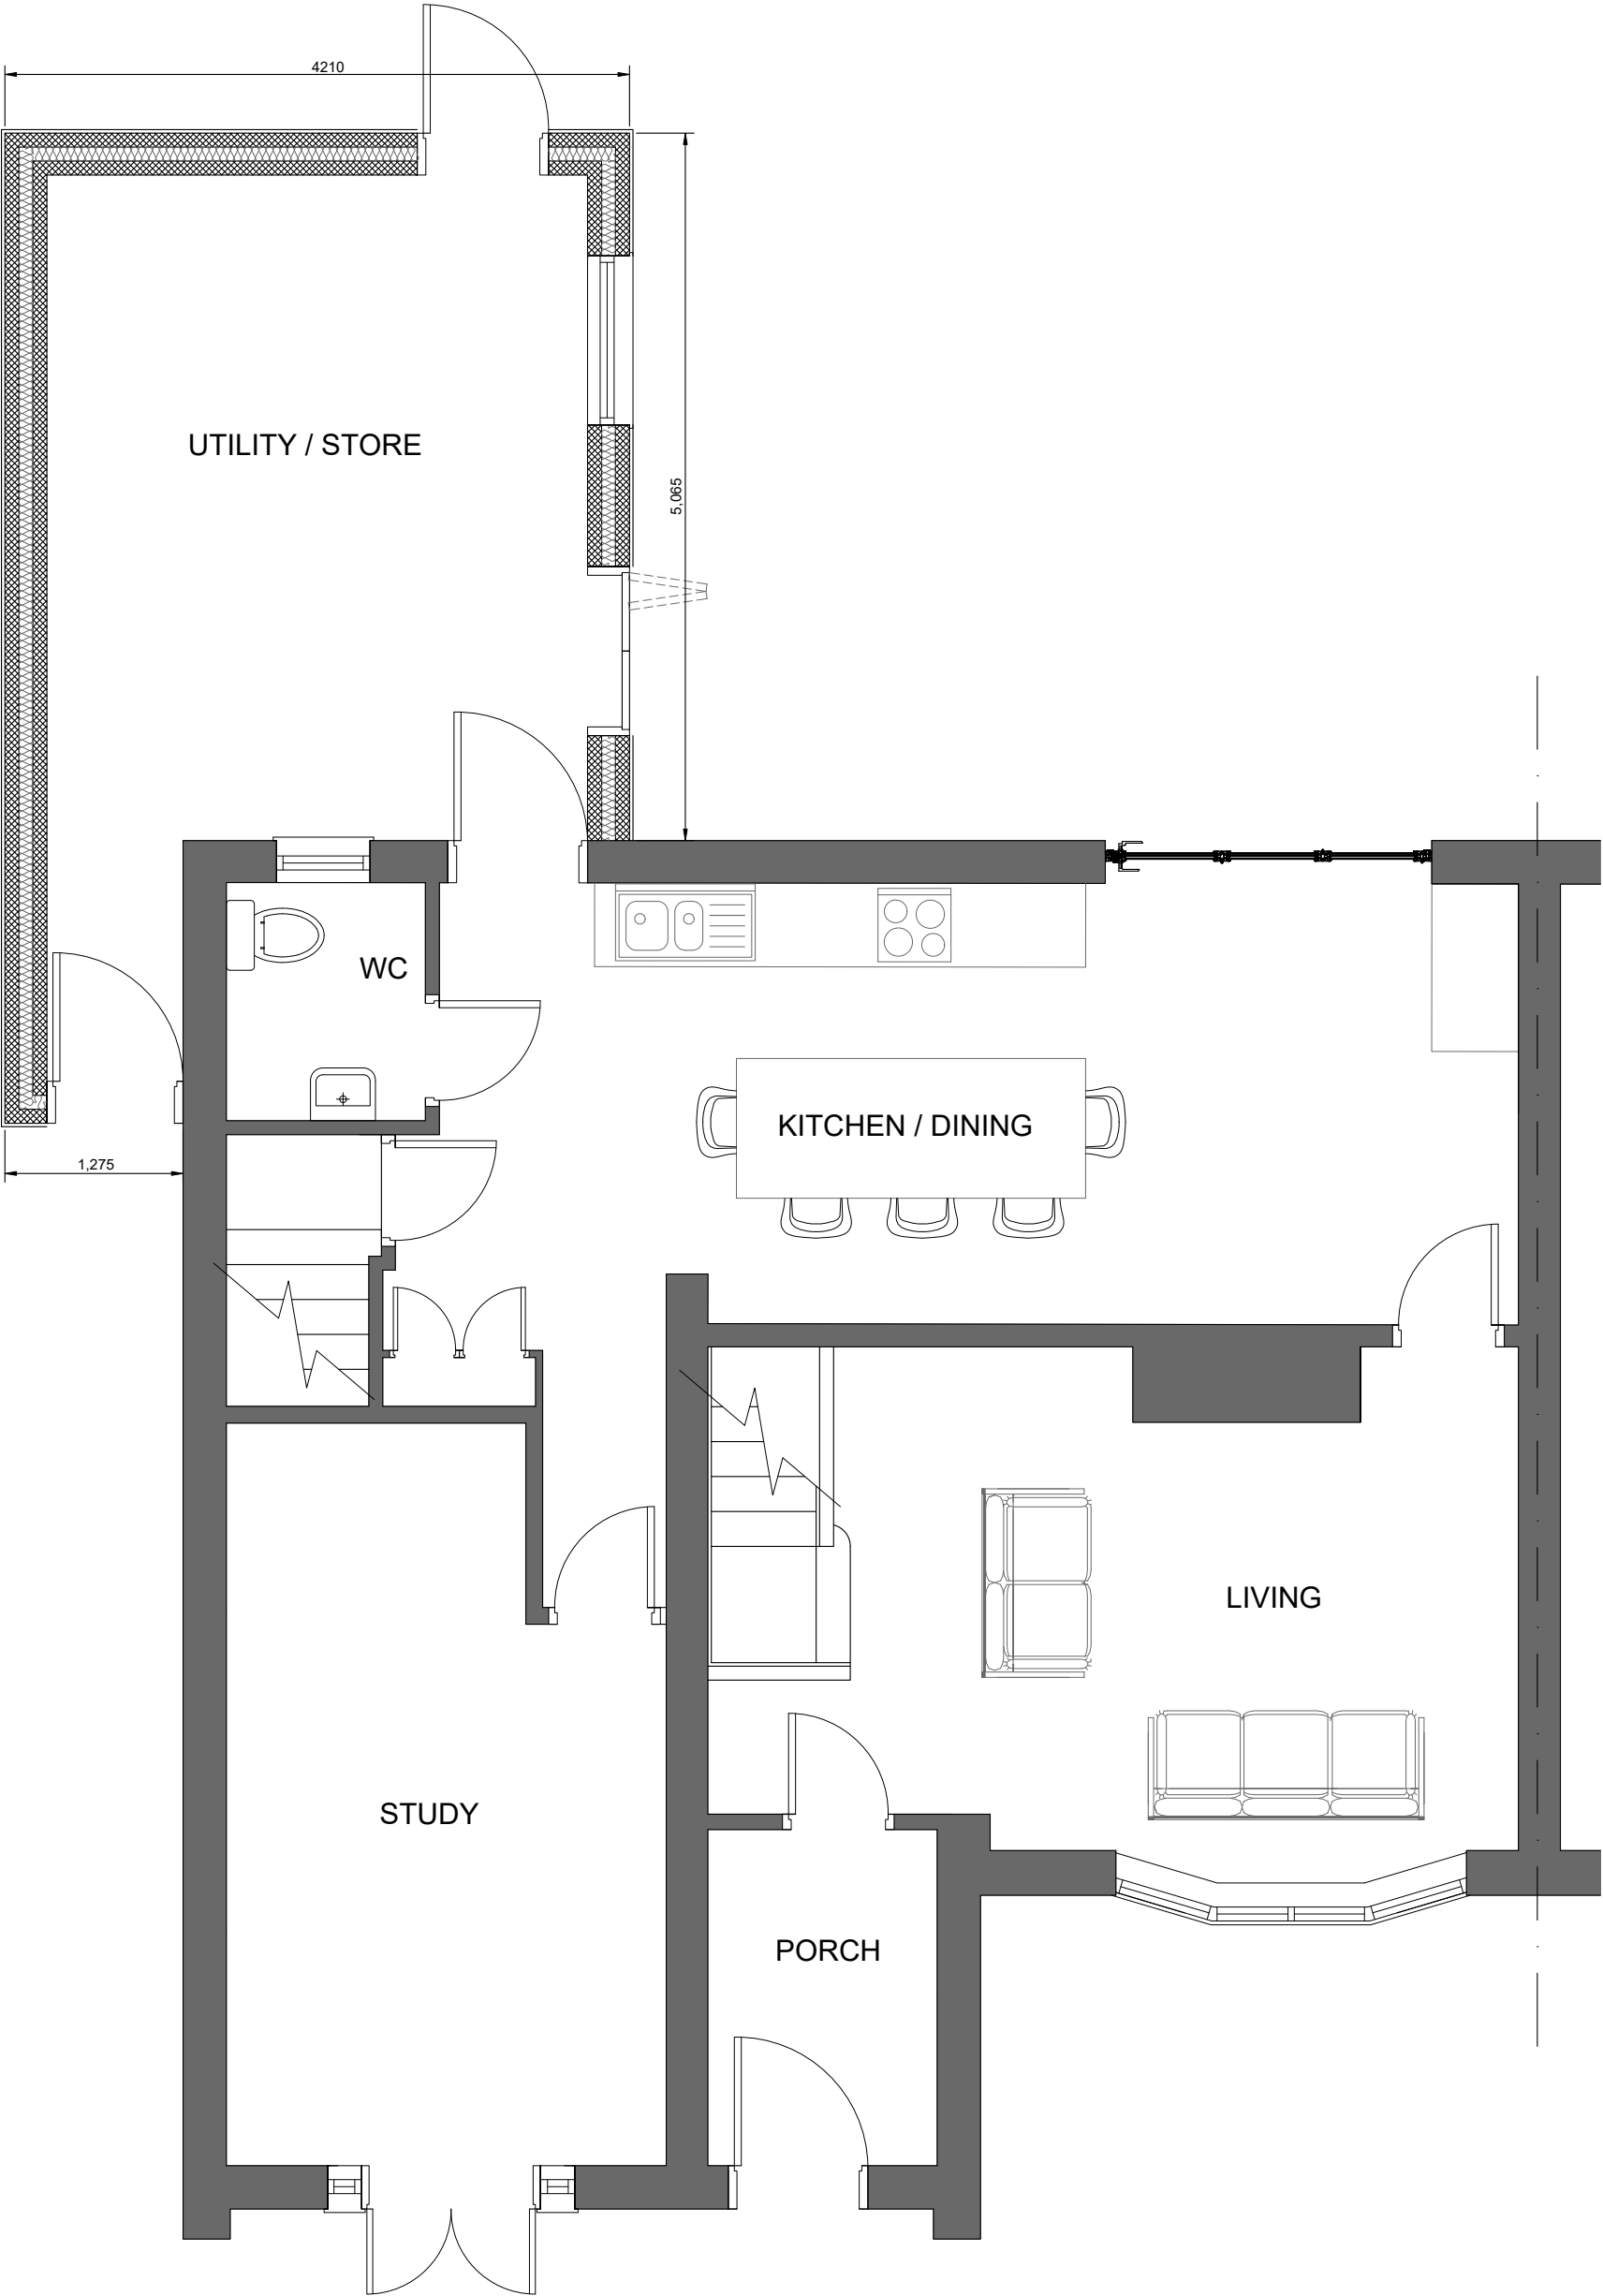

PROPOSED GROUND FLOOR PLAN

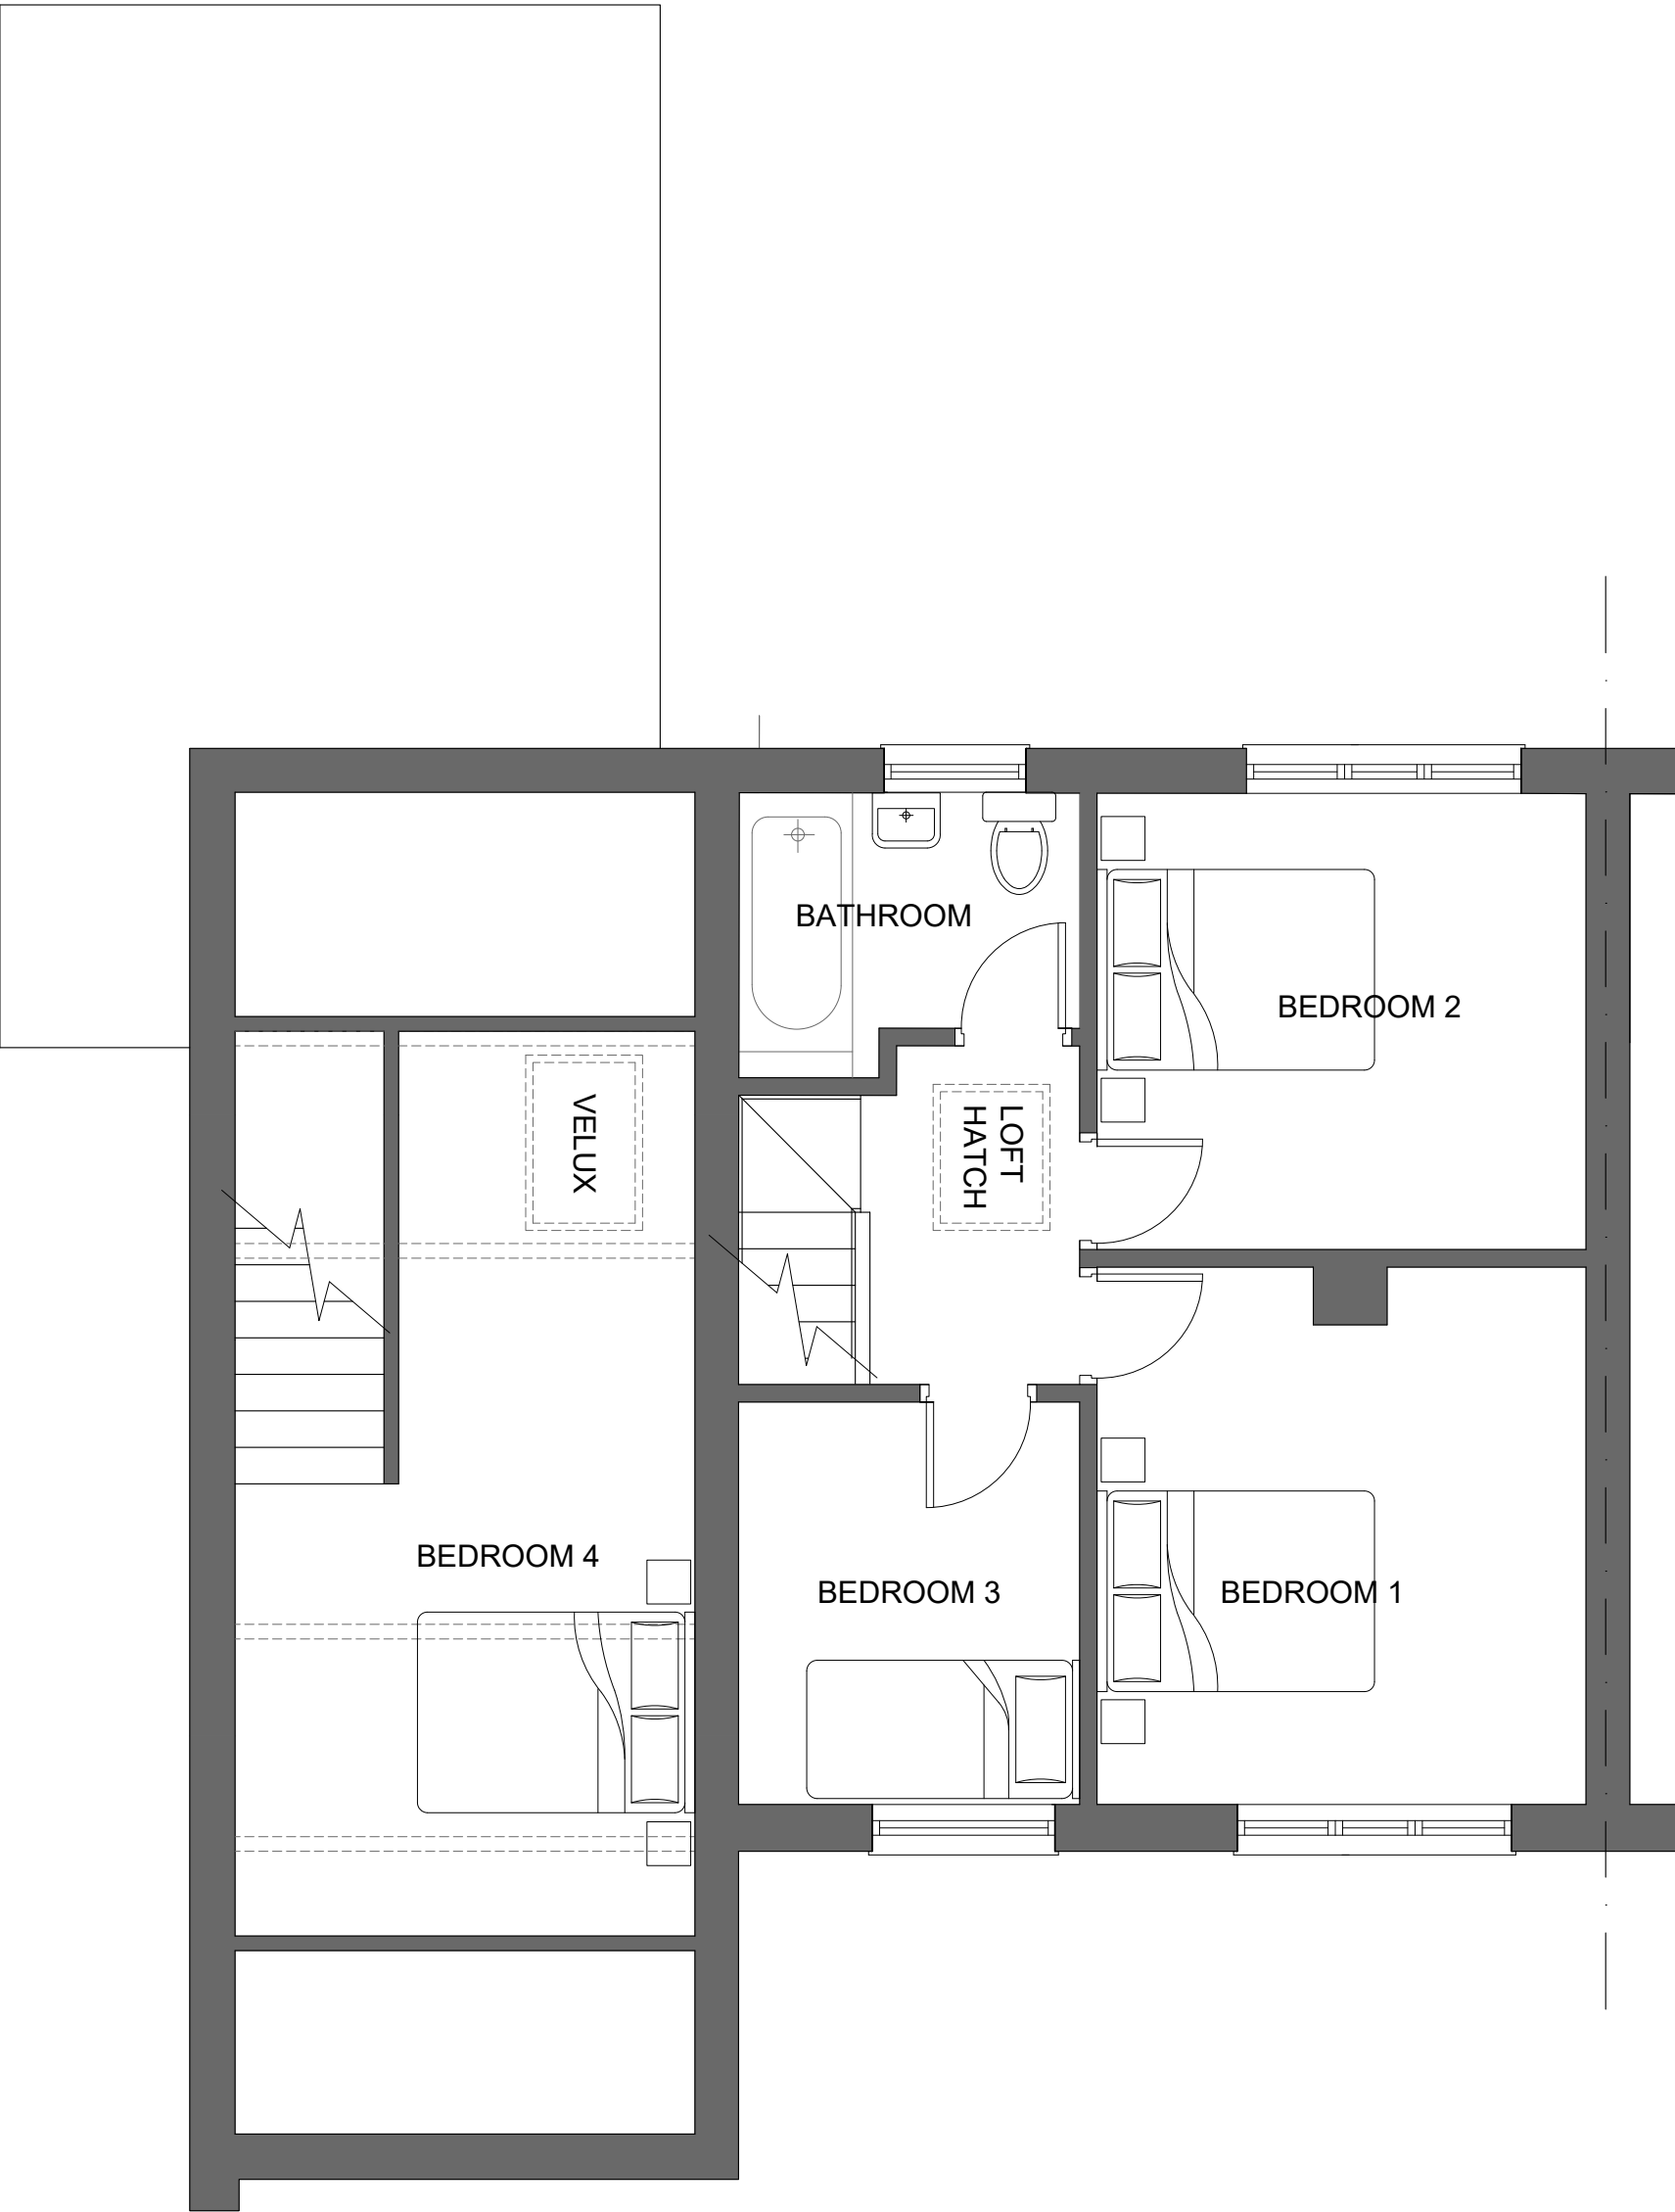

PROPOSED FIRST FLOOR PLAN

0mm 5 10 20 30 40 50

Revisions

Rev.	Date	By	Comment
-	27/08/24	NP	First Issue

Drawing Title
PROPOSED FLOOR PLANS

Property
52 Garden House Close,
Monk Bretton,
Barnsley,
S71 2ED
Client
Marie Scott

Job Reference	Drawing No	Revision
124	124-003	-

Status
Information Only

Drawn by NP	
Scale 1:50	Original Size A2

peel.
ARCHITECTURE