


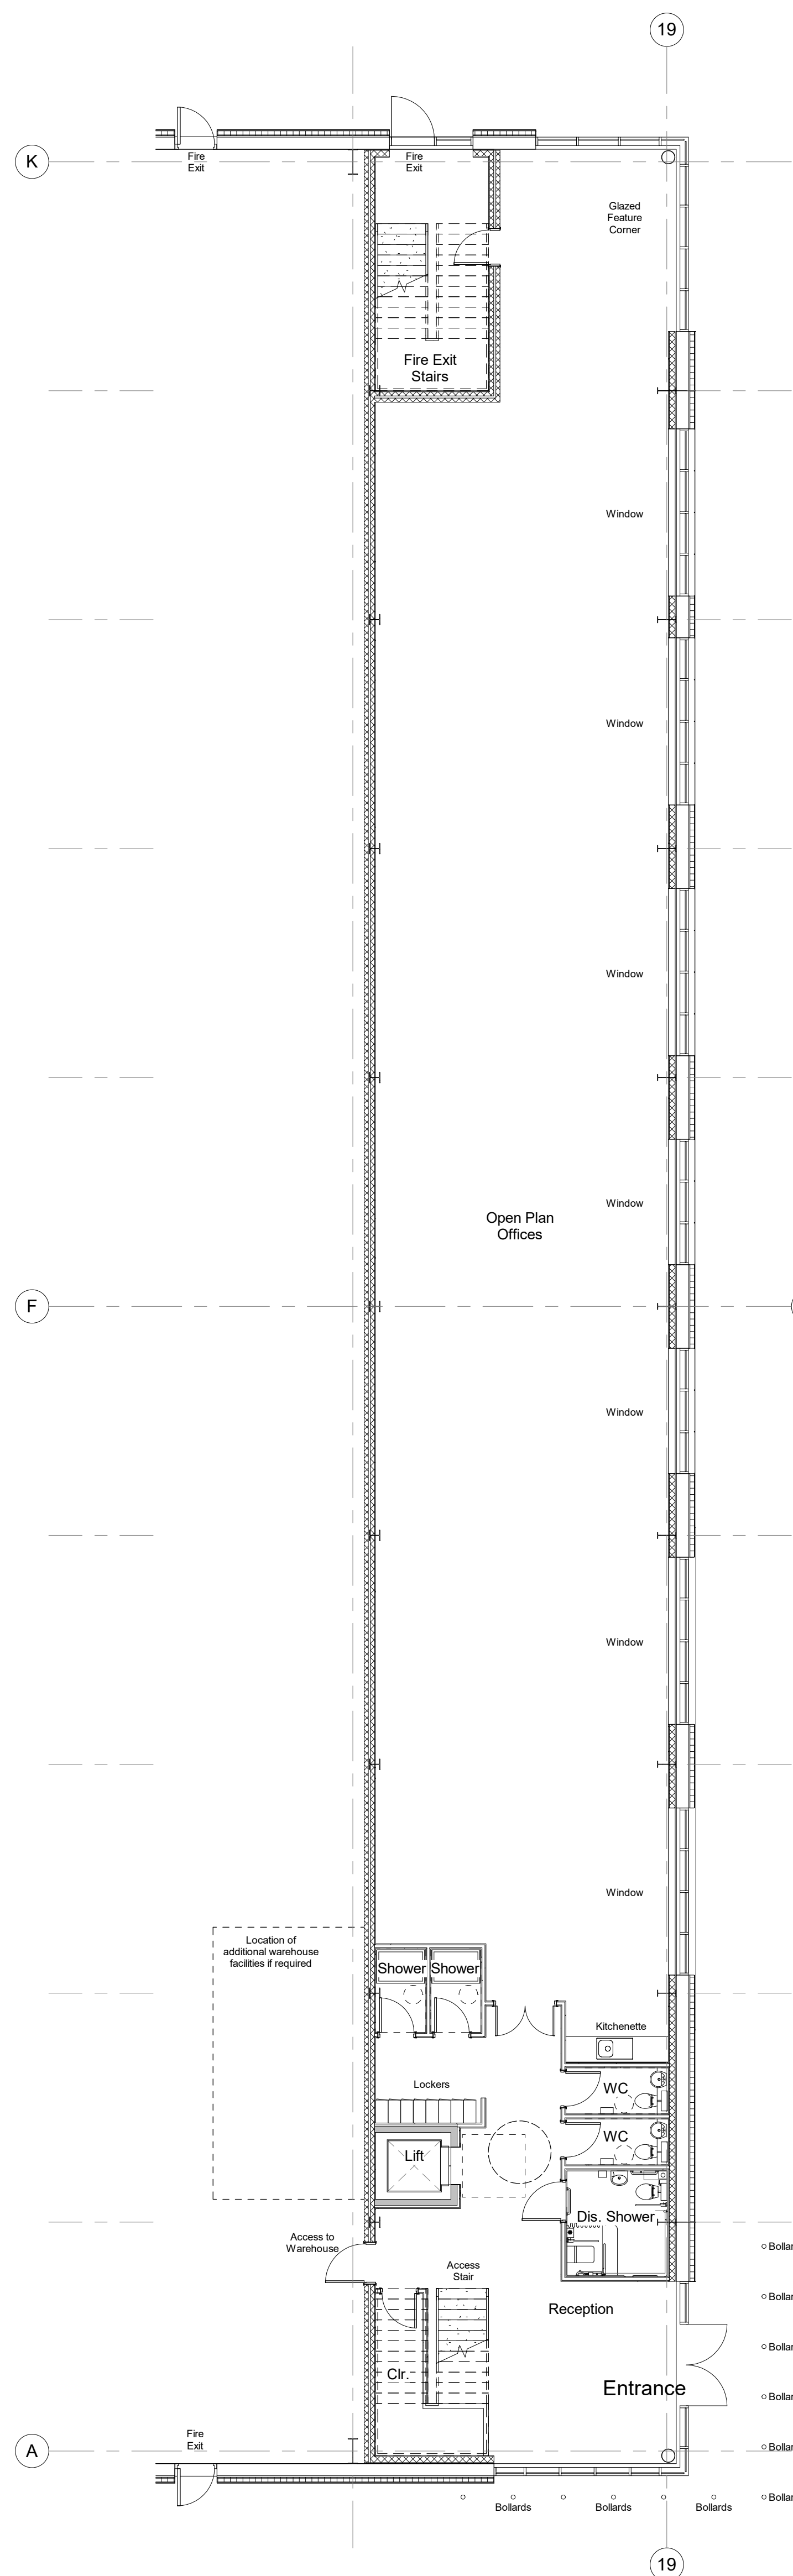

Architectural floor plan of a long, narrow office space. The plan is oriented vertically with a dashed line indicating a section cut. Key features include:

- Top Section:** A 'Fire Exit Stairs' and a 'Glazed Feature Corner' at the top right.
- Central Area:** A large 'Open Plan Offices' area with multiple windows along the right wall.
- Bottom Section:** An 'Access Stairs' and a cluster of 'WC's' (restrooms) and an 'Office/ Meeting Rm.' at the bottom right.

0 1 2 5m

SCALE 1 : 100

ARCHITECT
www.harrispartnership.com