




Front Elevation

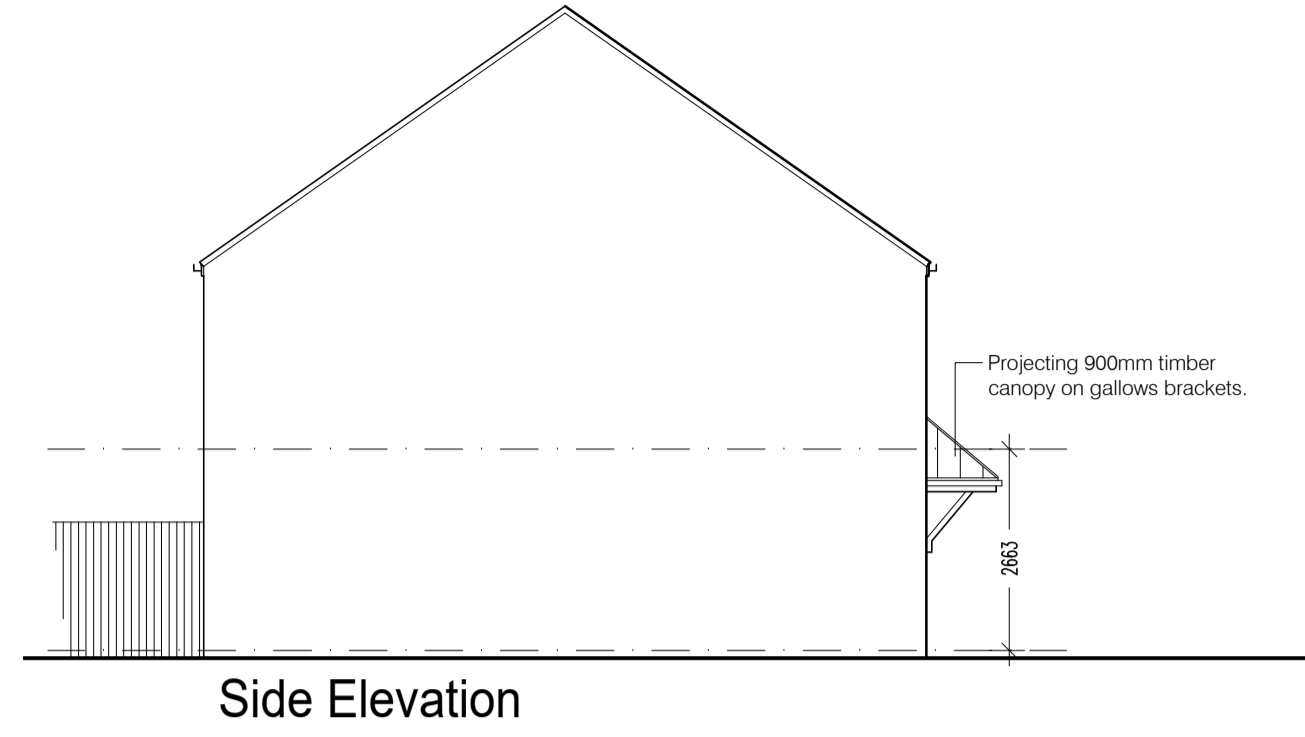


Side Elevation

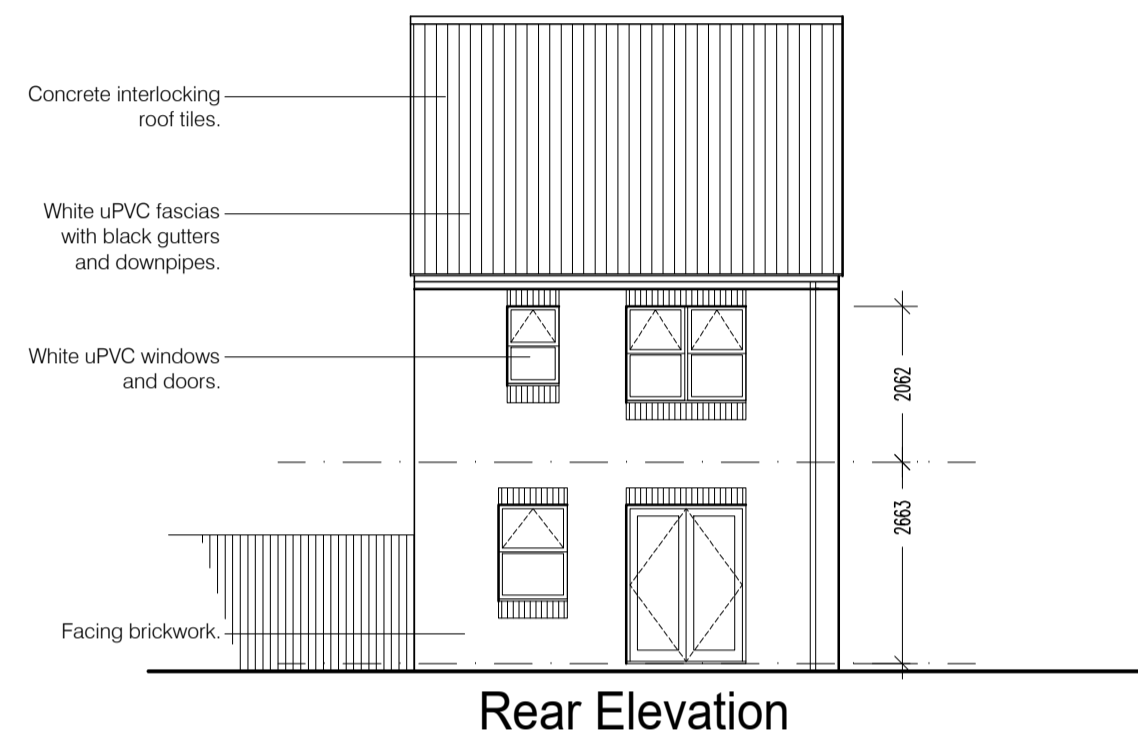


Rear Elevation

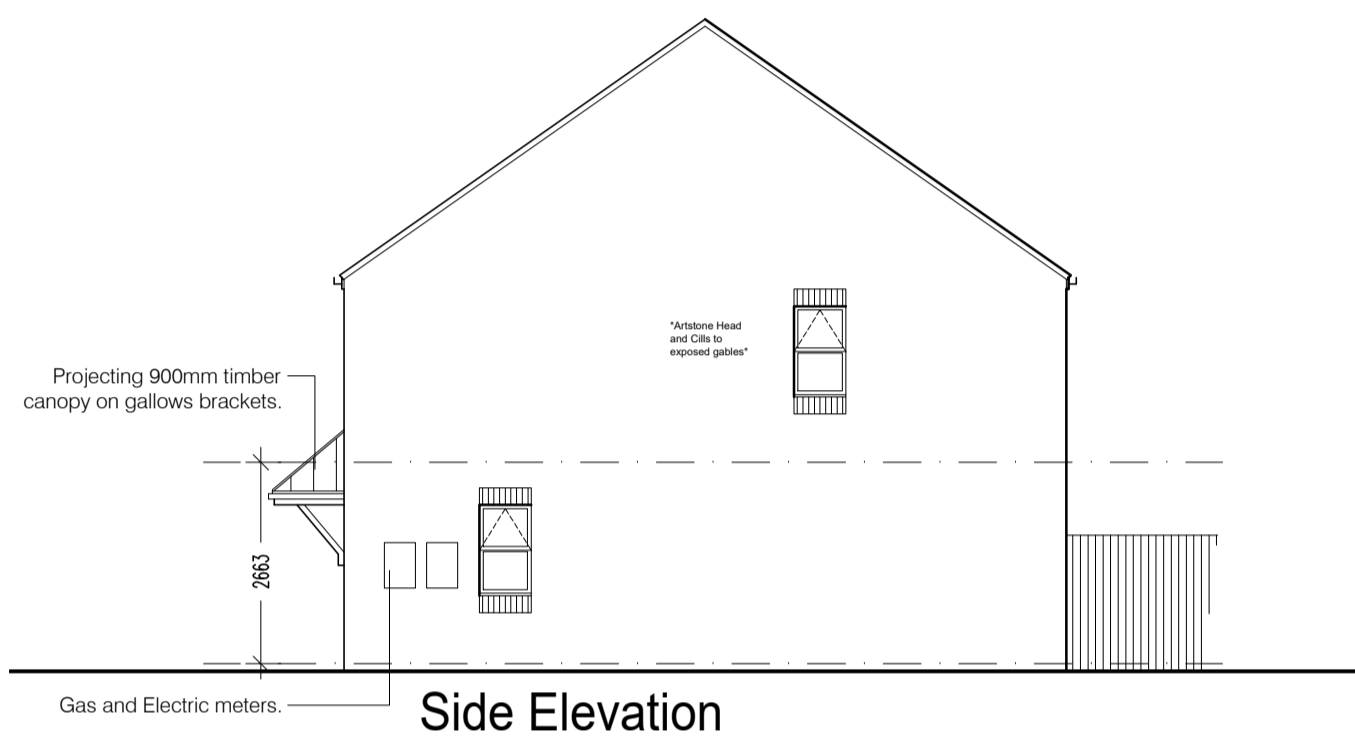


Side Elevation

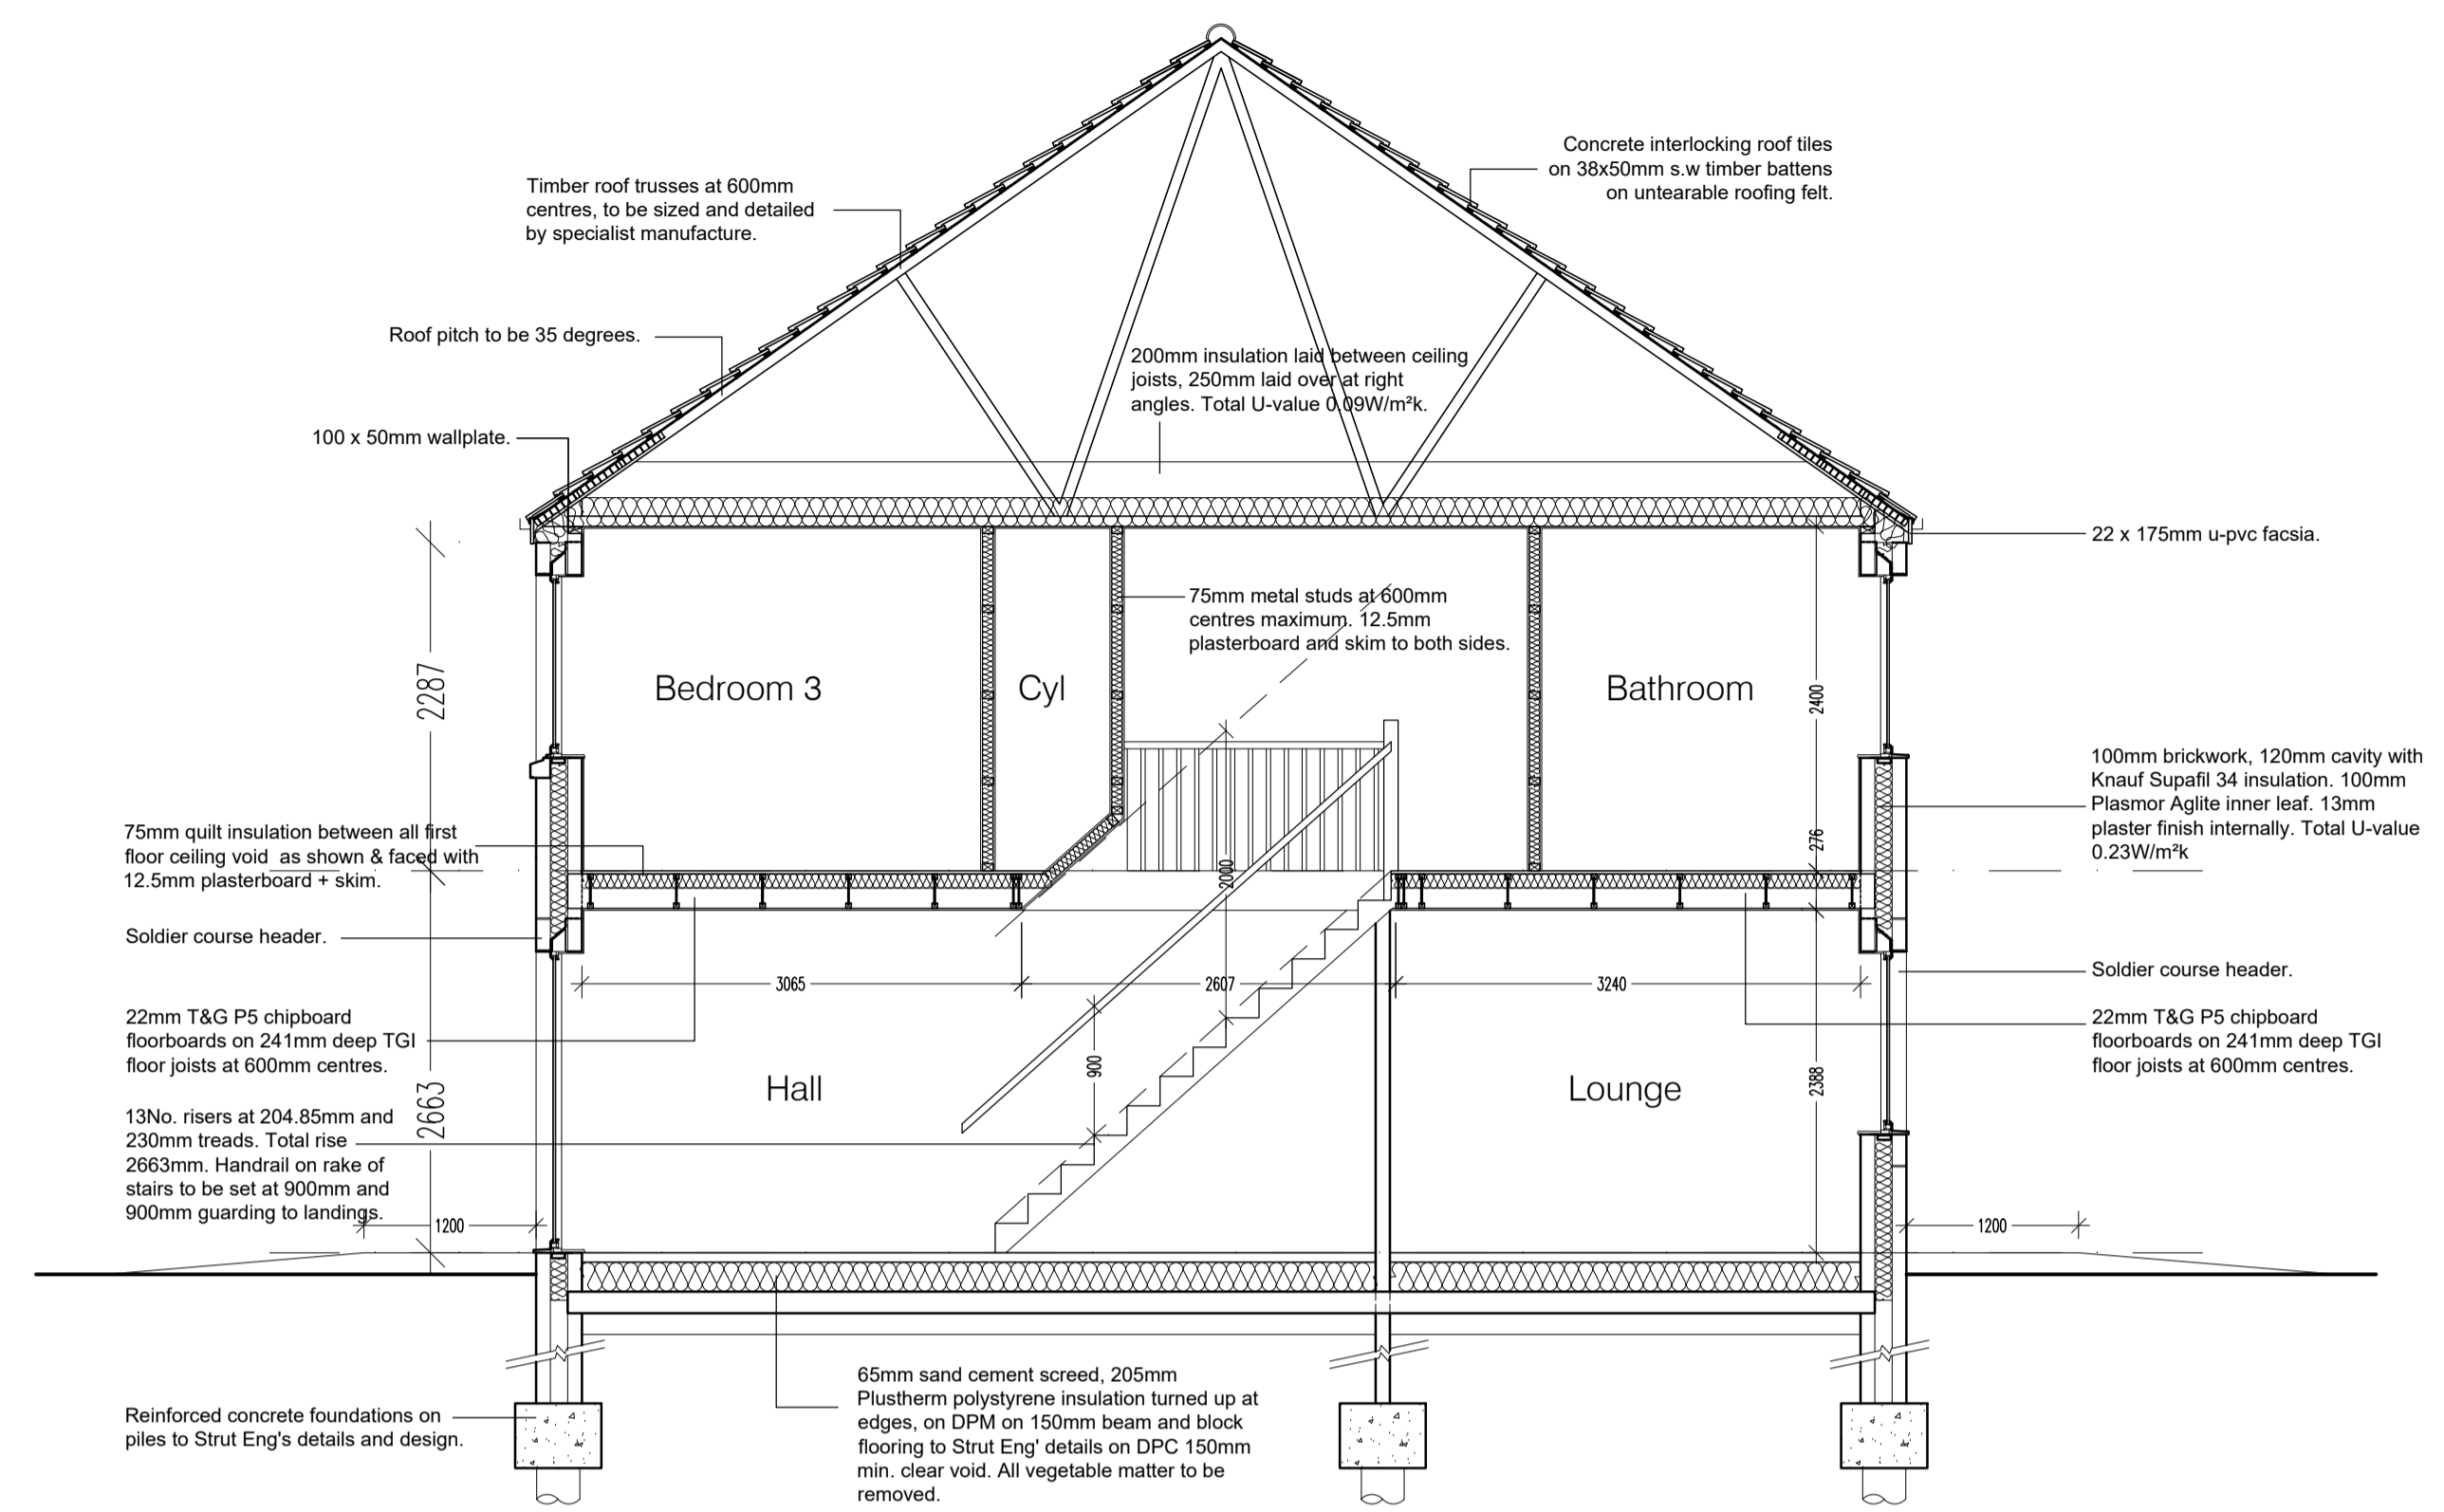


Section A-A

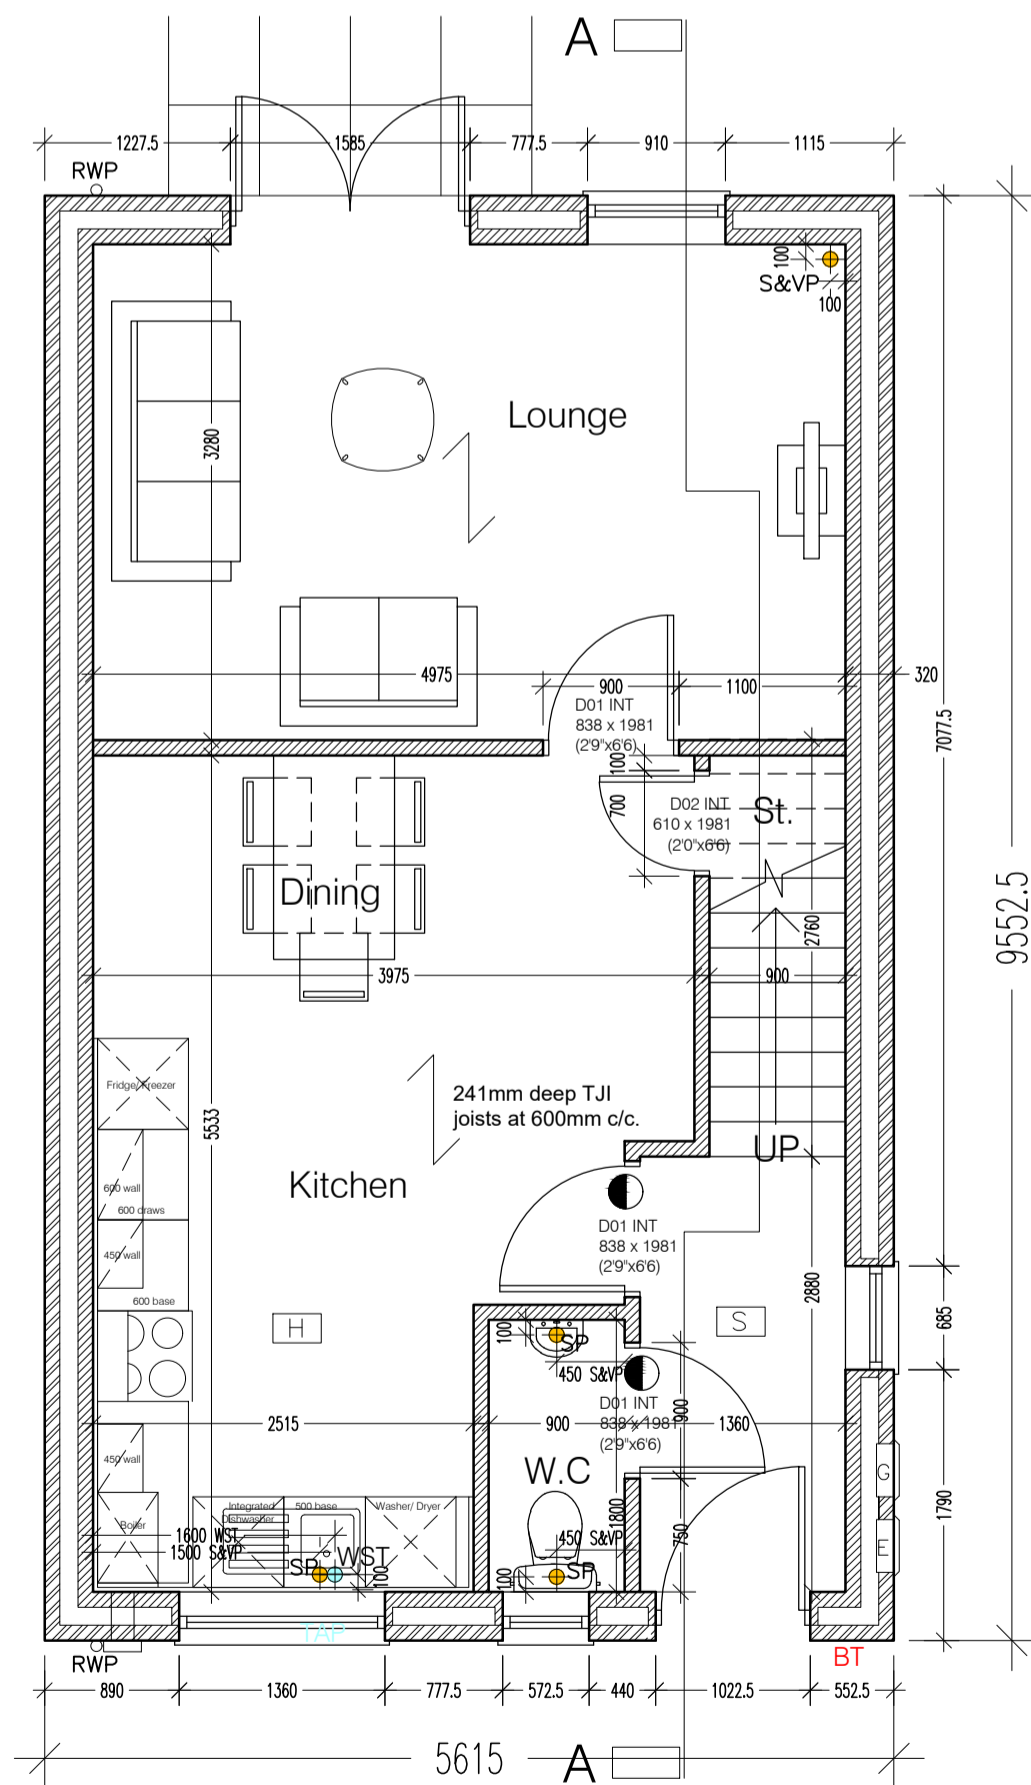

Ground Floor Plan

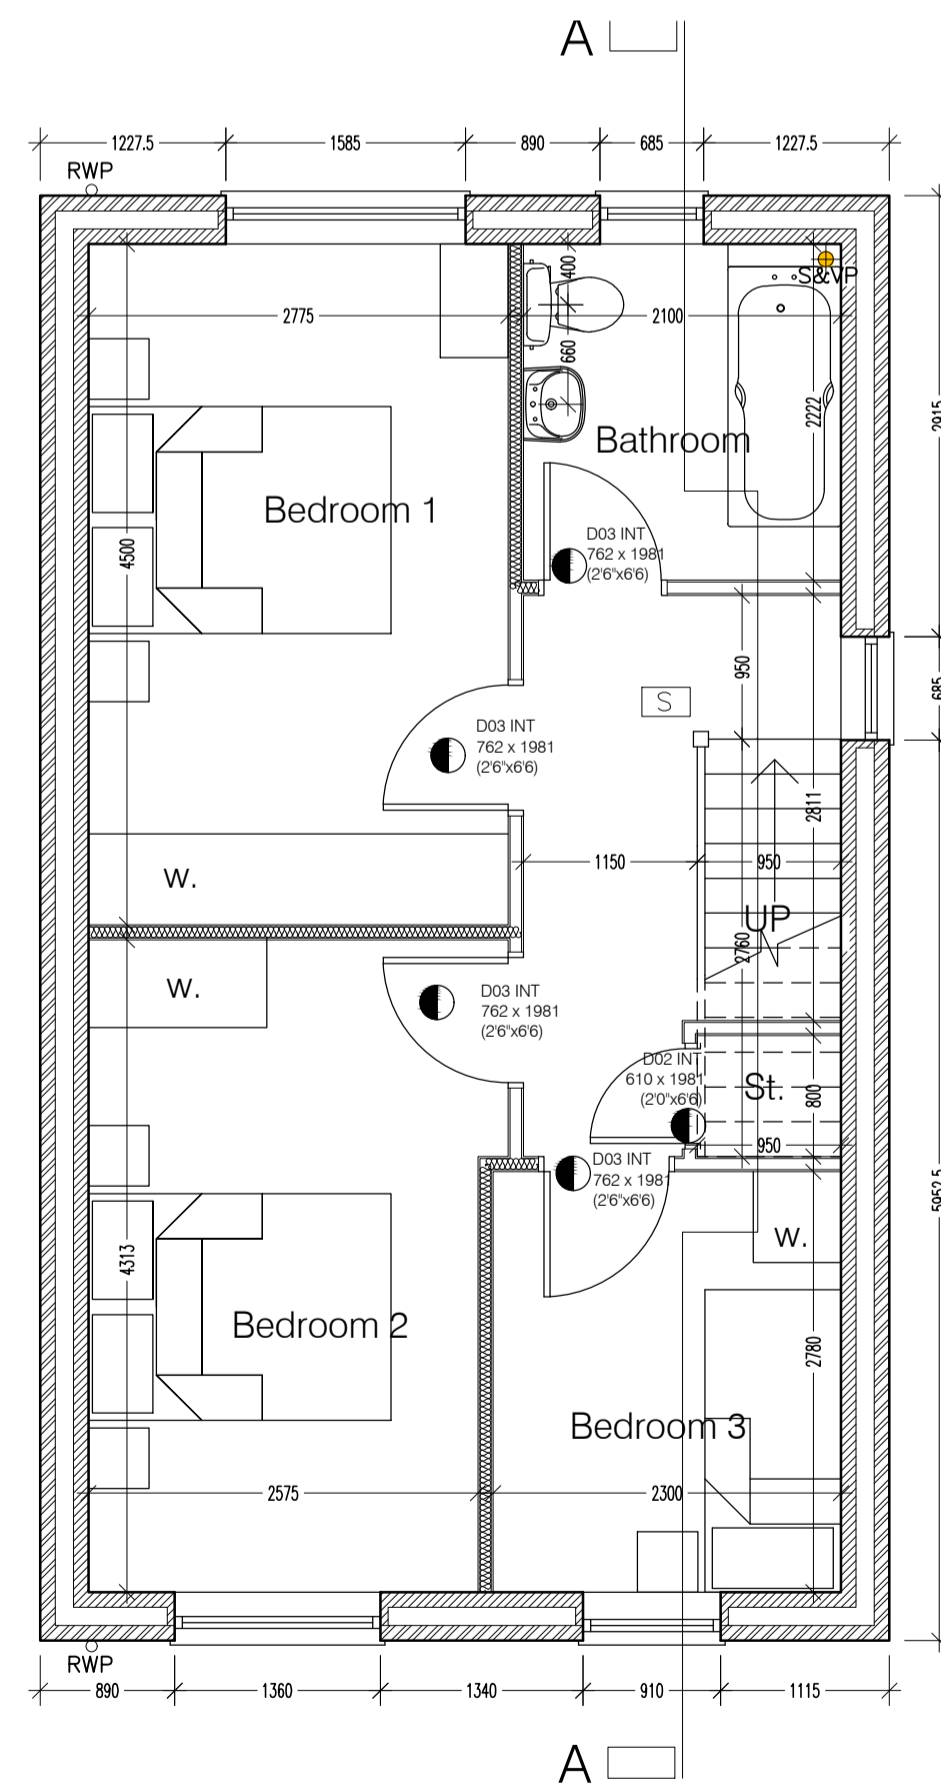

First Floor Plan

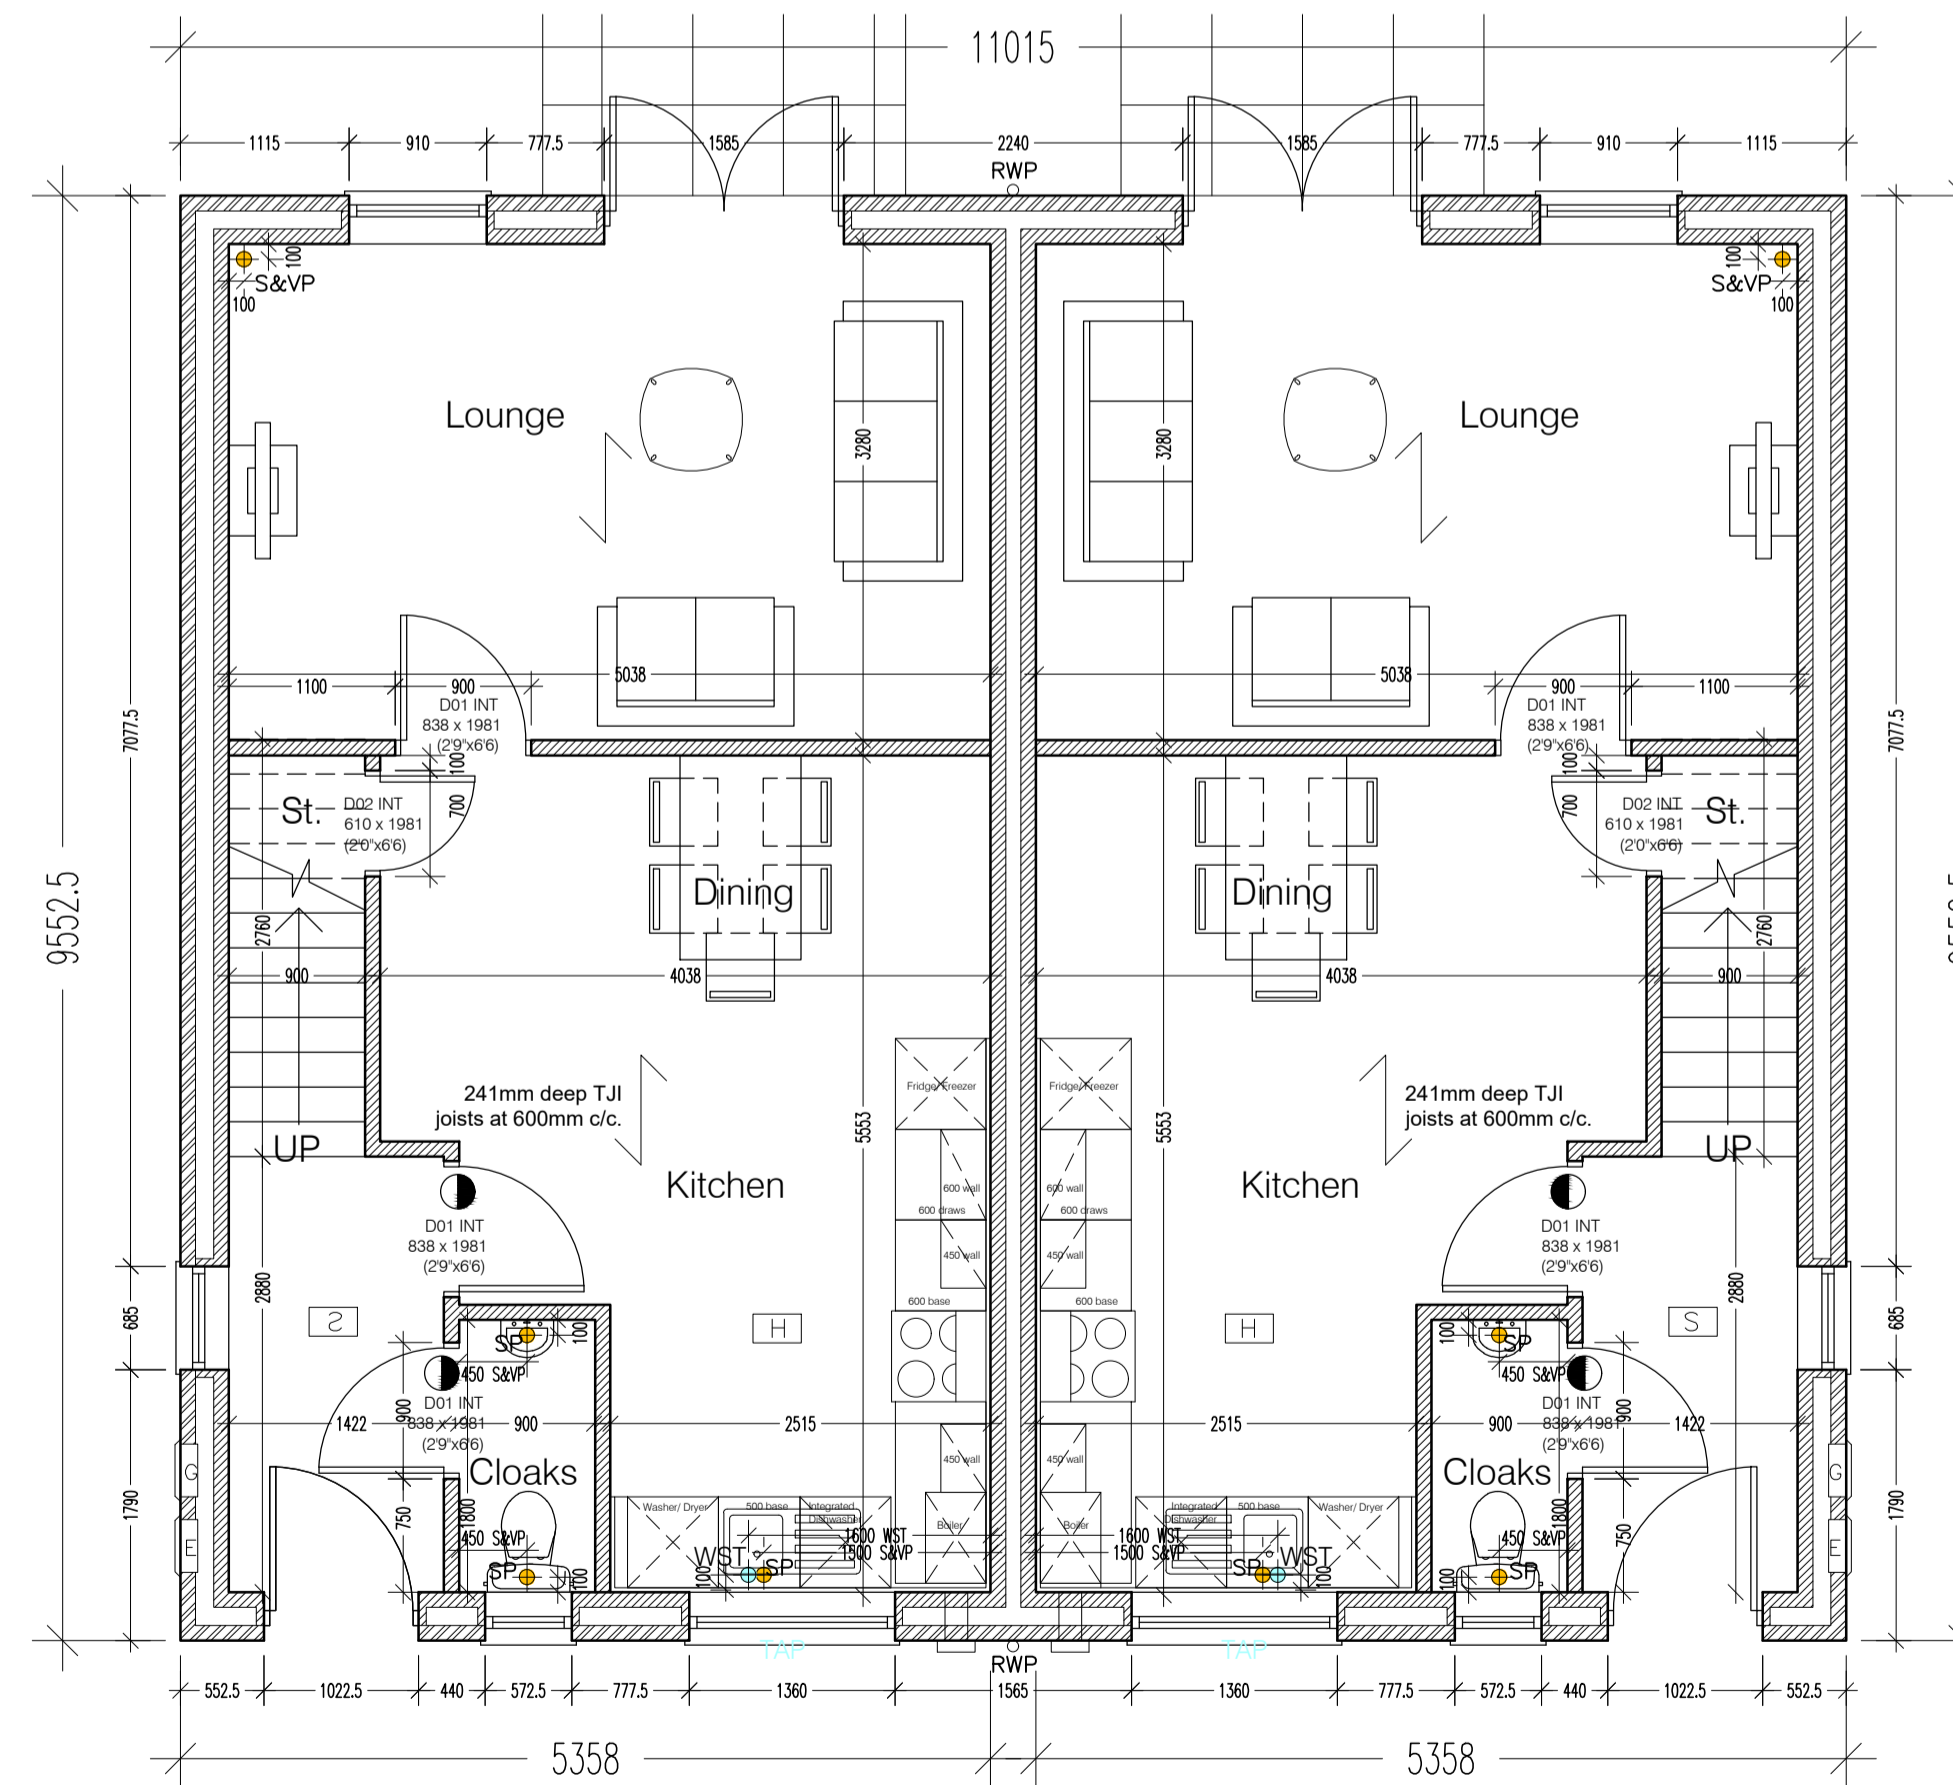

Ground Floor Plan - Pair

Type Brooke - 3 Bedroom 2 storey

Rev D 7th Jan '25 Artstone Note added for exposed gables.
 Rev C 21st Jul '23 Wall Cavity updated to 120mm cavity
 Rev B 22nd Jun '22 SWP positions amended and Gully removed
 Rev A 1st Dec '21 Bathroom amended.

Project: Saul Homes Standard House Types

Title: House Type 'Brooke' Ground and First Floor Plan Elevations & Section A-A

Scale: 1:50-100@A1 Drawn: PU Date: 05 / 17 Checked:

Drawing no: SH / ST / 08 Rev: D

Burntwood Office Park
 Common Road
 Briarley
 Barnsley
 S72 9ET
 T: 01226 707090
 F: 01226 707091
 info@saulhomes.co.uk
 www.saulhomes.co.uk



Residential Development at
 Doncaster Road, Darfield, Barnsley