



Site Plan 1: 200

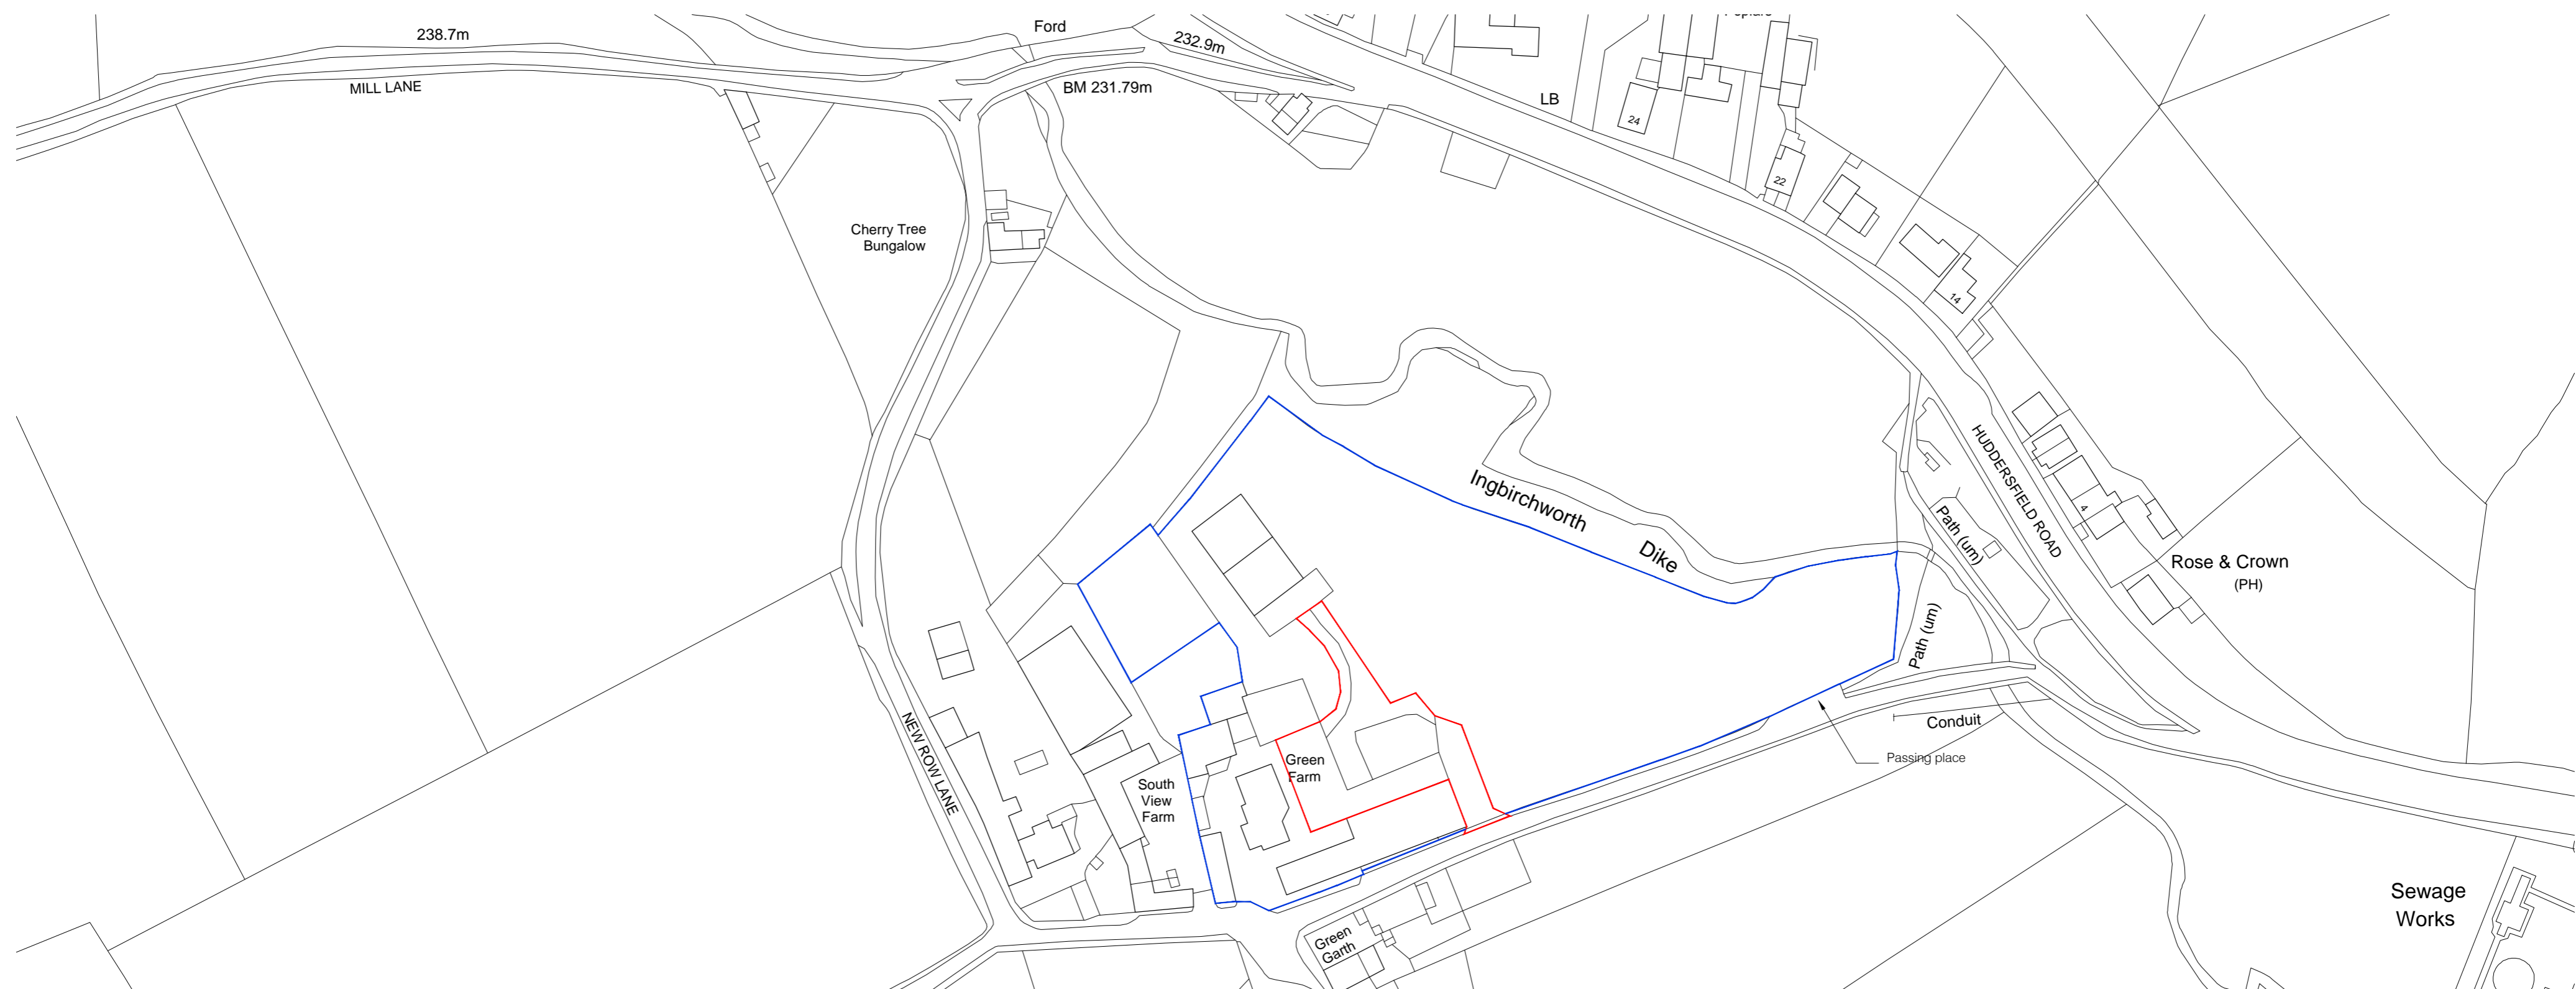

Location Plan 1: 1250

Drawings based on Ordnance Survey (Streetside License No 100047474) and preliminary survey - design and drawing content subject to further Site Surveys, Structural Survey, Site Investigations, Planning and Statutory Requirements and Approvals.

A Amended as client instruction Mar 20  
Rev. Des. Date

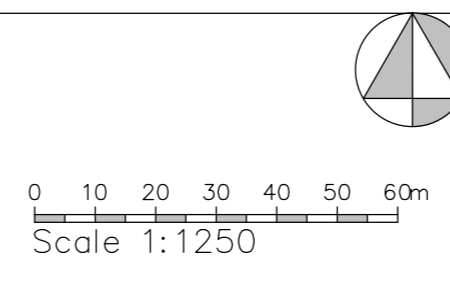

Project	Proposed new yard access and turning area at Green Farm, Ingirchworth
Client	Mr B Stafford, Green Farm, New Row Lane, Ingirchworth S36 7GG
Dwg Title	(19763)1_Scheme as proposed Rev.A
Scale	1:200, 1250 @ A1
Date	March 20