


DO NOT SCALE FROM THIS DRAWING. ALL DIMENSIONS TO BE CHECKED ON SITE BY CONTRACTOR. REPORT ANY DISCREPANCIES TO DRAWING AUTHOR AND PROPERTY SERVICES TEAM. DRAWING OR CONTENTS SHOULD NOT BE DUPLICATED WITHOUT PRIOR CONSENT.


DRAWING TO BE READ IN CONJUNCTION WITH ALL OTHER PROJECT DOCUMENTS INCLUDING BUT NOT LIMITED TO DRAWINGS, SPECIFICATIONS, SCHEDULES



NOTES
© Crown Copyright & Database Rights (2021). 100022264.

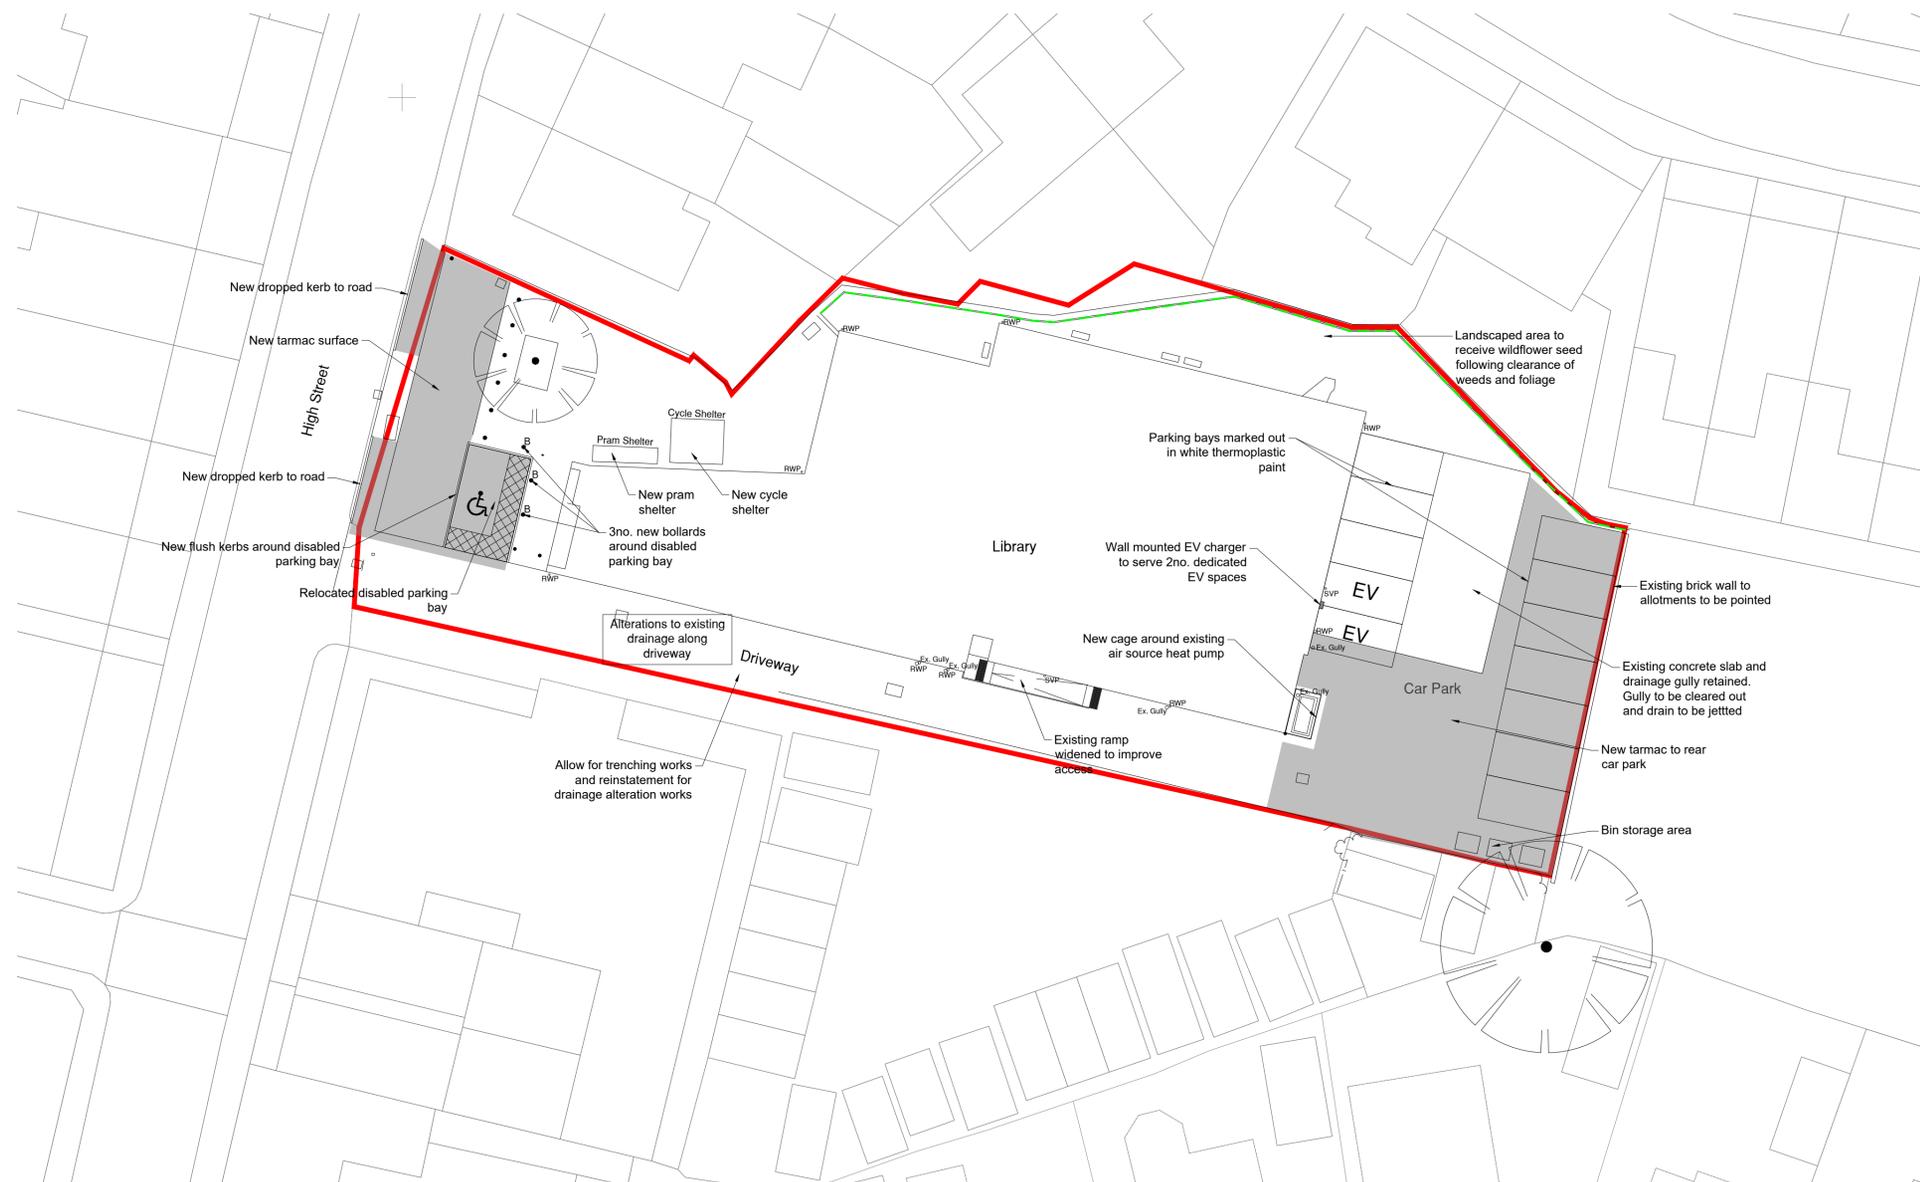

01 Site Plan
1:200

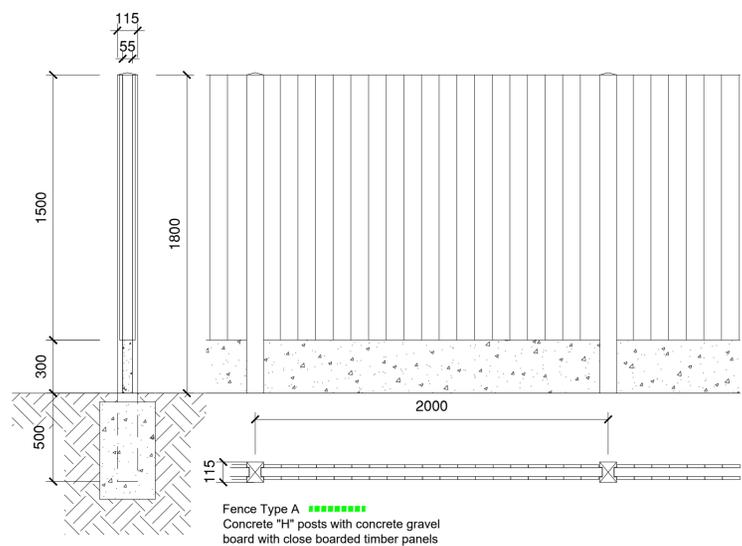

02 Fence Detail
1:20



03 Cycle Shelter



04 Pram Shelter

| | | | |
|-----|-------------|----------|-----------|
| P1 | First Issue | 27/05/25 | BST |
| Rev | Notes | Date | Issued By |



| | | |
|---------------------------------|-------------------|------------------|
| SERVICE | | |
| Property Services & Libraries | | |
| PROJECT | | |
| Penistone Library Refurbishment | | |
| TITLE | | |
| Proposed Site Plan | | |
| PROJECT REF | DRAWING REFERENCE | REV |
| | P12 | P1 |
| SCALE | DISCIPLINE | SHEET SIZE |
| 1:200 | ARCHITECTURE | A1 |
| PURPOSE OF ISSUE | PLANNING APPROVAL | Drawn Checked |
| | | BST |