



Existing Second Floor Plan
Scale 1:20

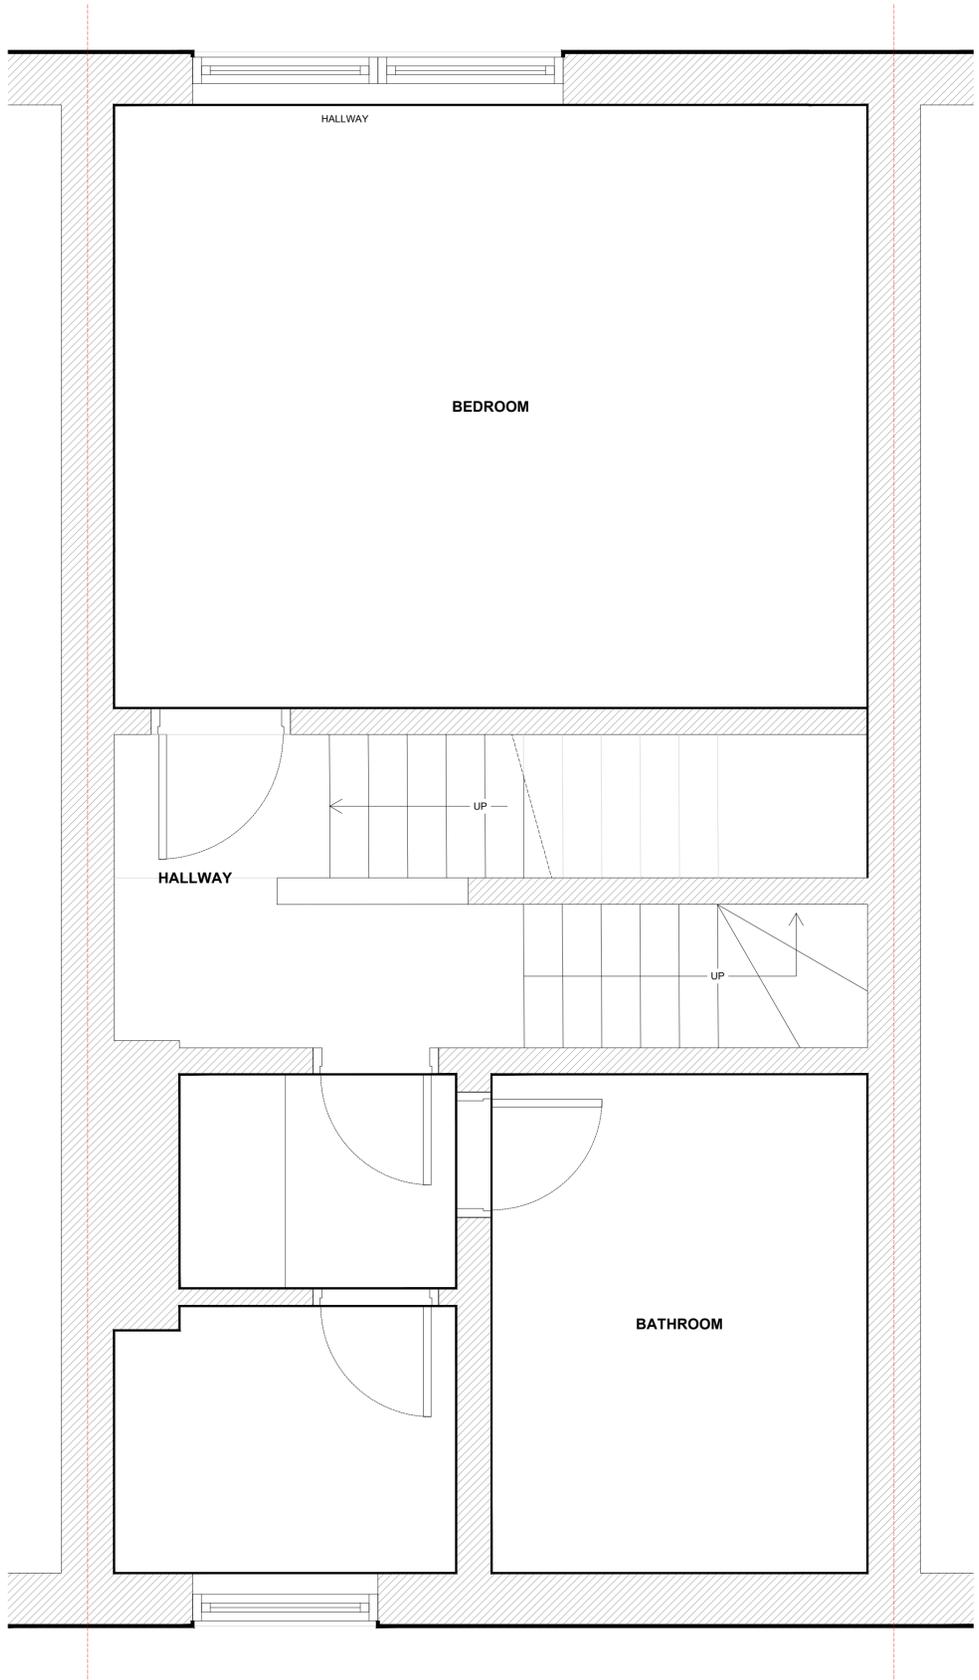

Existing First Floor Plan
Scale 1:20

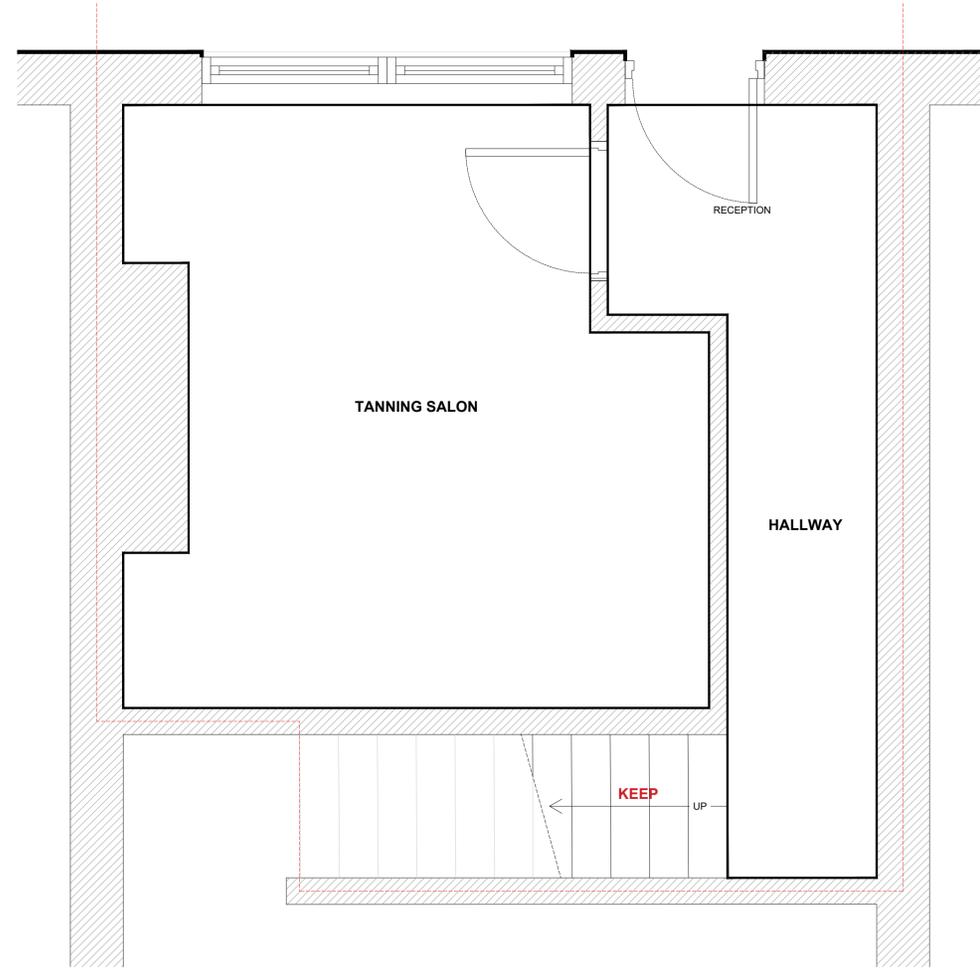

Existing Ground Floor Plan
Scale 1:20



Hirst Architects
RIBA Chartered Architects
RIBA Chartered Practice

CLIENT:	Saeed
SITE ADDRESS:	10A High Street, Grimethorpe, Barnsley, S72 7LS
DRAWING NUMBER:	HA-250503-Existing Plans
REVISION NUMBER:	First Issue
RIBA STAGE:	RIBA Stage 2 FEASIBILITY
DRAWN BY:	Luke Hirst BA(Hons) March(Hons) ADPPA ARB RIBA CHARTERED ARCHITECT
CHECKED BY:	Luke Hirst BA(Hons) March(Hons) ADPPA ARB RIBA CHARTERED ARCHITECT