


# 1 | 1:1250 Site Location Plan



Ordnance Survey © Crown Copyright 2025. All rights reserved. Licence number 100022432

 

📍 Parkhead House, Carver Street,  
Sheffield, S1 4FS  
☎ 0114 442 0123  
💻 hemarchitects.co.uk  
✉ hello@hemarchitects.co.uk

**Scale @ A3:** 1:1250  
**Purpose:** For Information  
**Status:** S2    **Revision:** P1  
**Drawn:** GR    **Checked:** HM

P1 24/06/25 HM

Existing set issue



## Navy Lane Garden Room Site Location Plan

**Client:** Jody & Nichola Wisniewski


**Drawing No:** H2517-HEM-00-ZZ-DR-A-00001

This drawing is the copyright of HEM Architects & should not be reproduced in whole or in part without their written permission.

H2517-HEM-00-ZZ-M3-A-00001.vwx

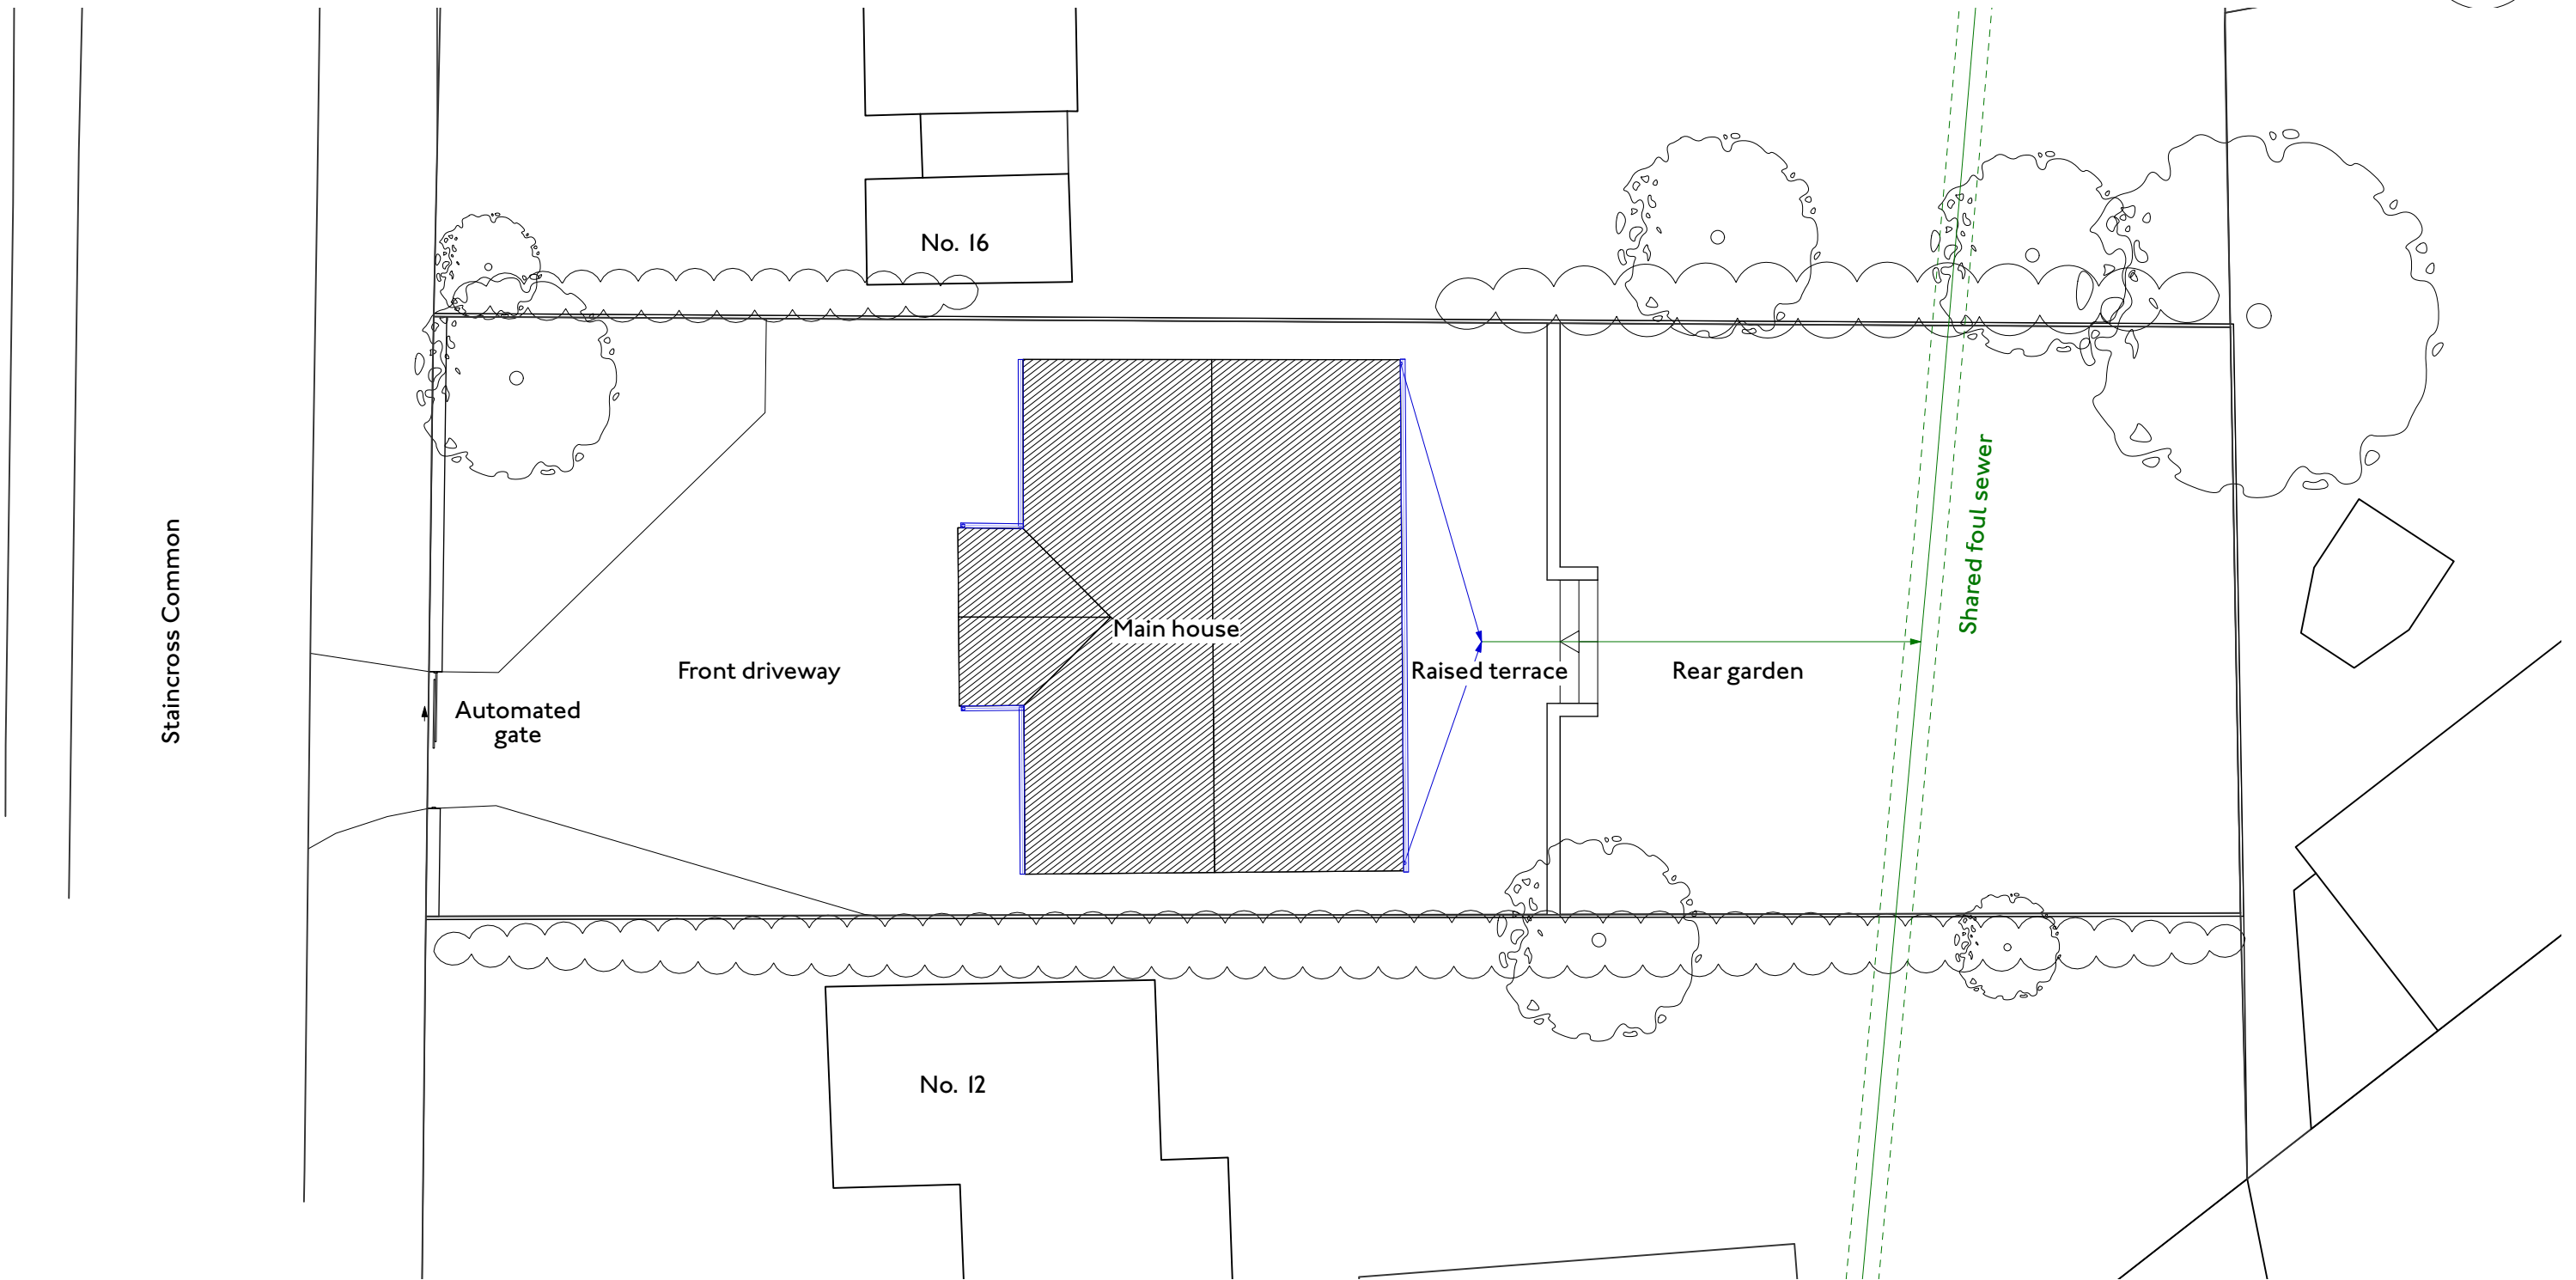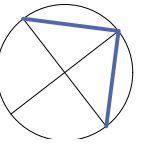

**1** | 1:200  
Site Block Plan

 

Ordnance Survey © Crown Copyright 2025. All rights reserved. Licence number 100022432



Parkhead House, Carver Street,  
 Sheffield, S1 4FS  
 0114 442 0123  
 hemarchitects.co.uk  
 hello@hemarchitects.co.uk

Scale @ A3: 1:200  
 Purpose: For Information  
 Status: S2 Revision: P1  
 Drawn: GR Checked: HM





PI 24/06/25 HM

Existing set issue


**Navy Lane Garden Room**  
Existing Site/Block Plan

Client: Jody & Nichola Wisniewski  
 Drawing No: H2517-HEM-00-ZZ-DR-A-00002

This drawing is the copyright of HEM Architects & should not be reproduced in whole or in part without their written permission.  
 H2517-HEM-00-ZZ-M3-A-00001.vwx

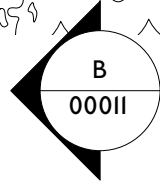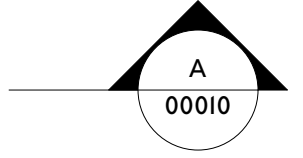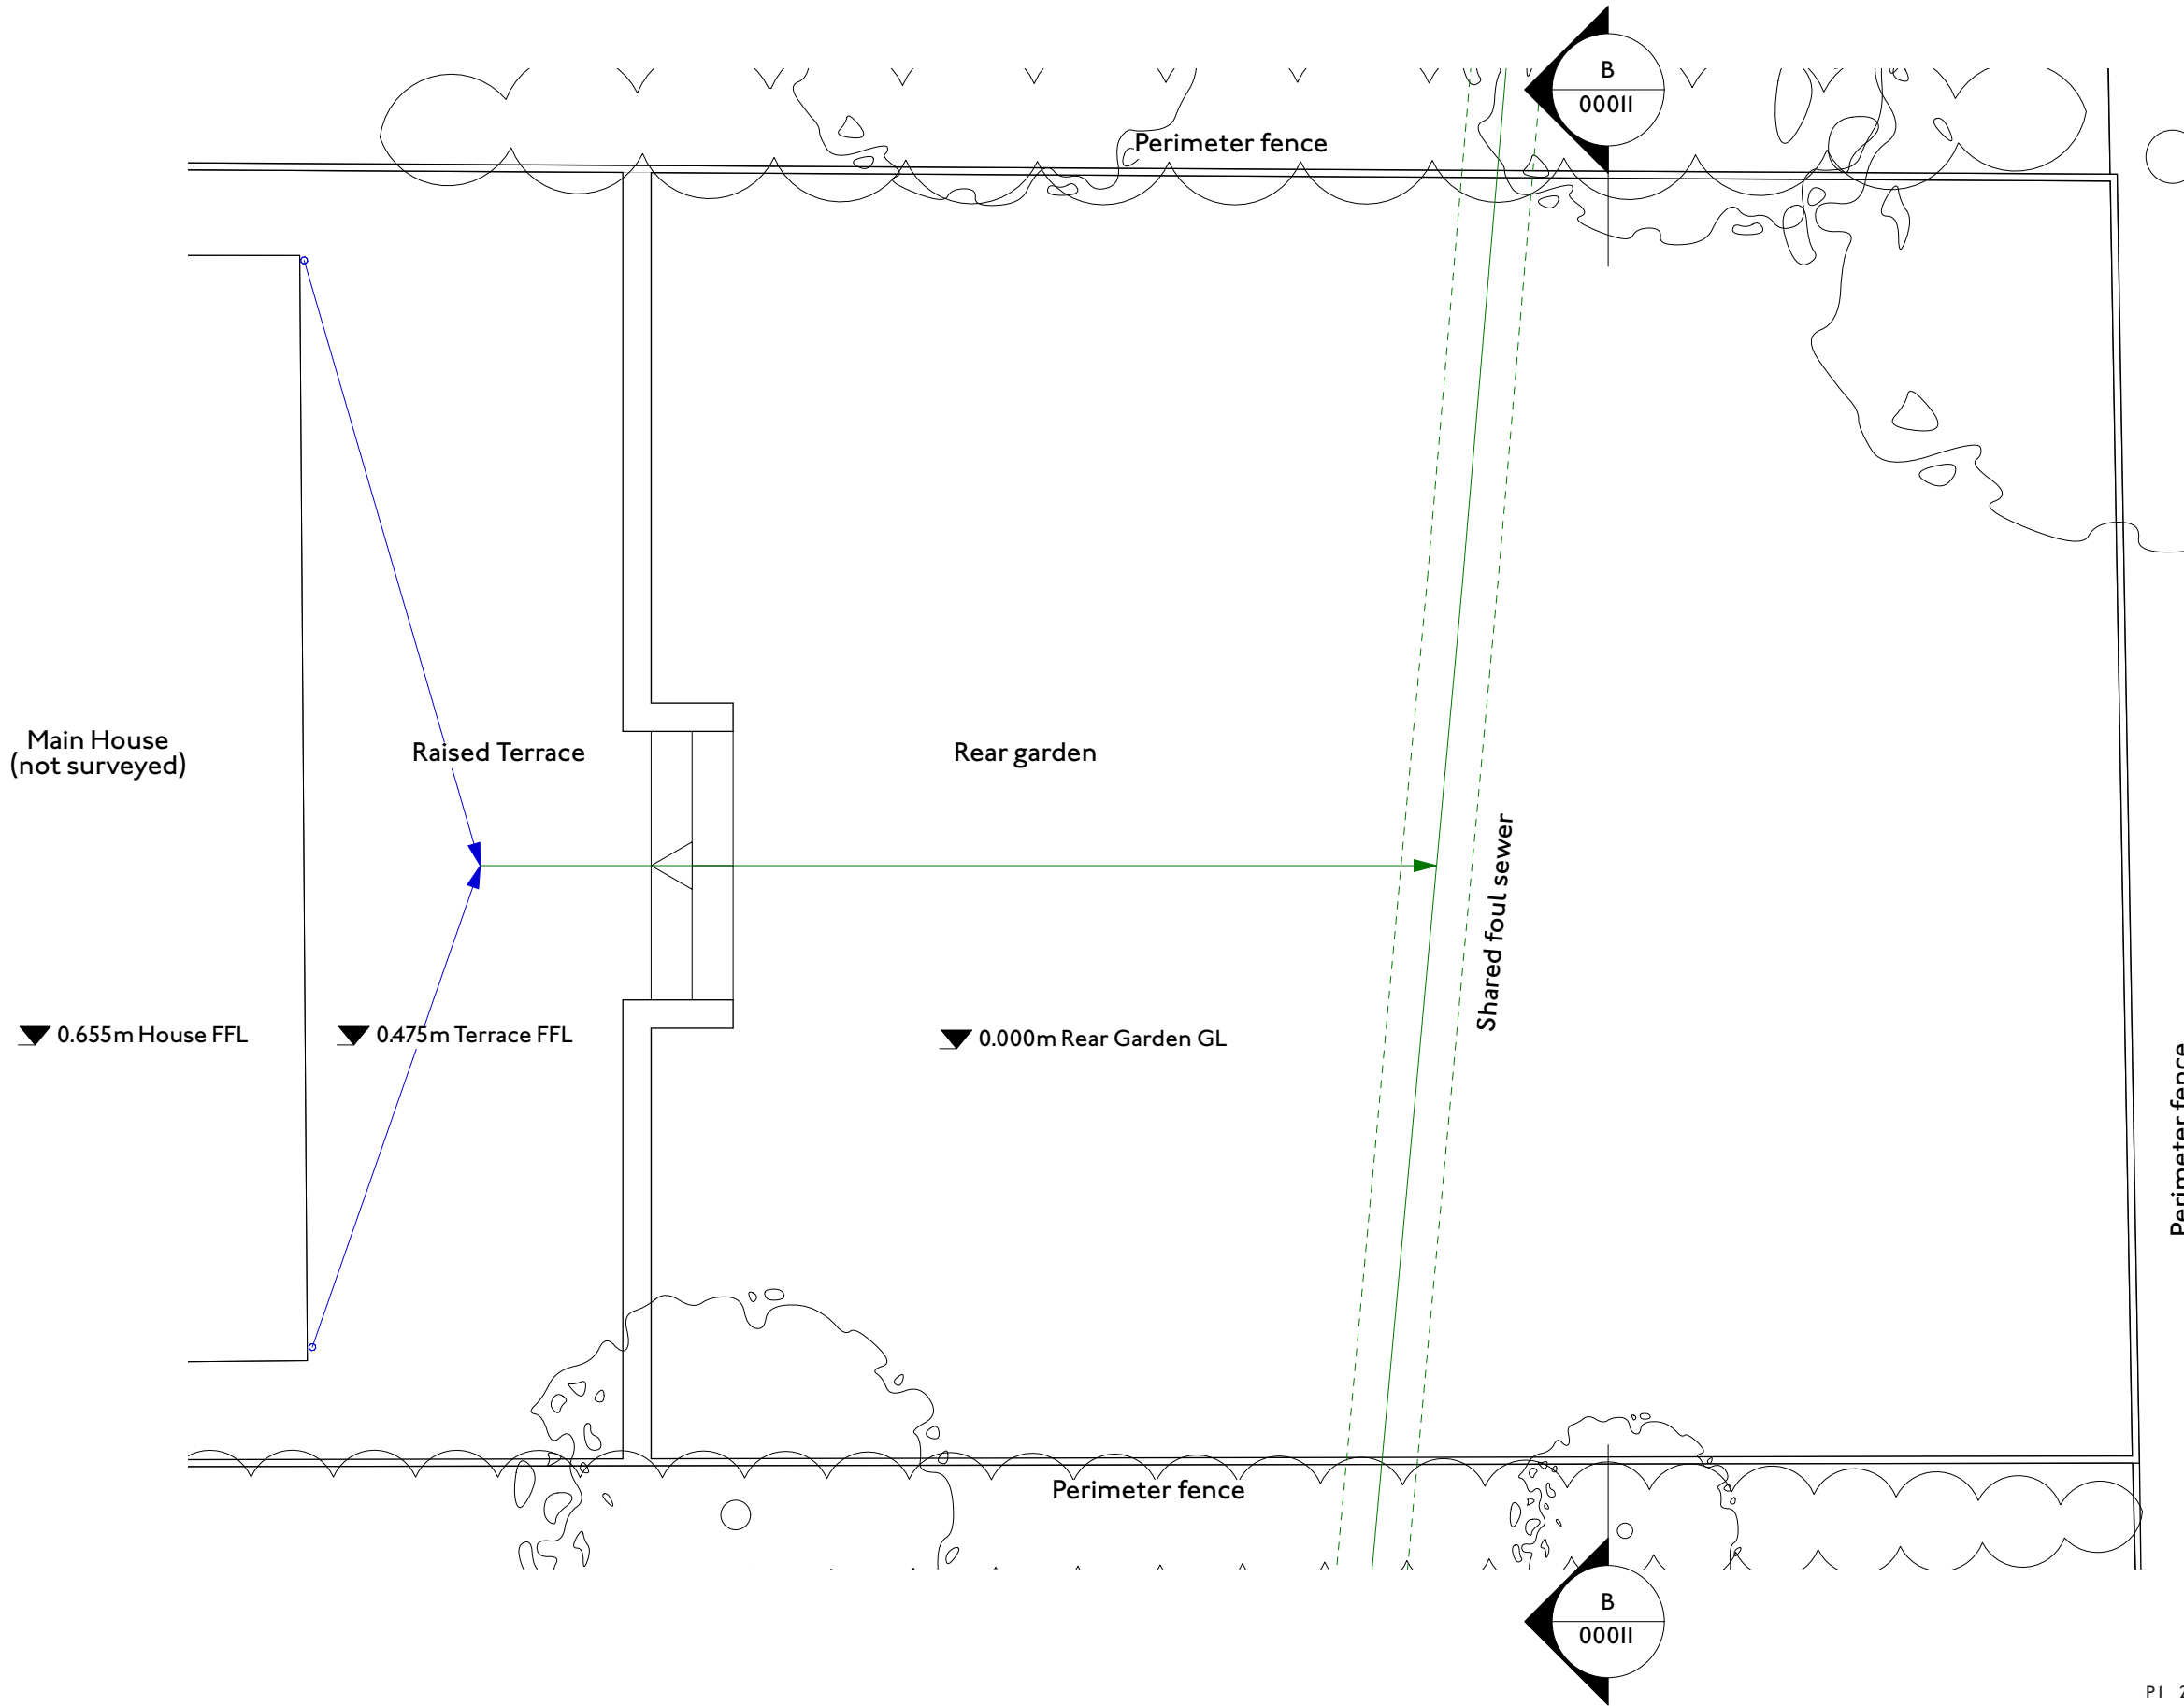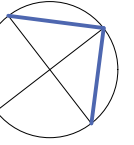

**1** | 1:100  
Ground Floor Plan

 


**HEM**  
ARCHITECTS


Parkhead House, Carver Street,  
 Sheffield, S1 4FS  
 0114 442 0123  
 hemarchitects.co.uk  
 hello@hemarchitects.co.uk

Scale @ A3: 1:100  
 Purpose: For Information  
 Status: S2 Revision: P1  
 Drawn: GR Checked: HM

PI 24/06/25 HM Existing set issue  
**Navy Lane Garden Room**  
**Existing Garden Plan**  
 Client: Jody & Nichola Wisniewski  
 Drawing No: H2517-HEM-00-ZZ-DR-A-00003

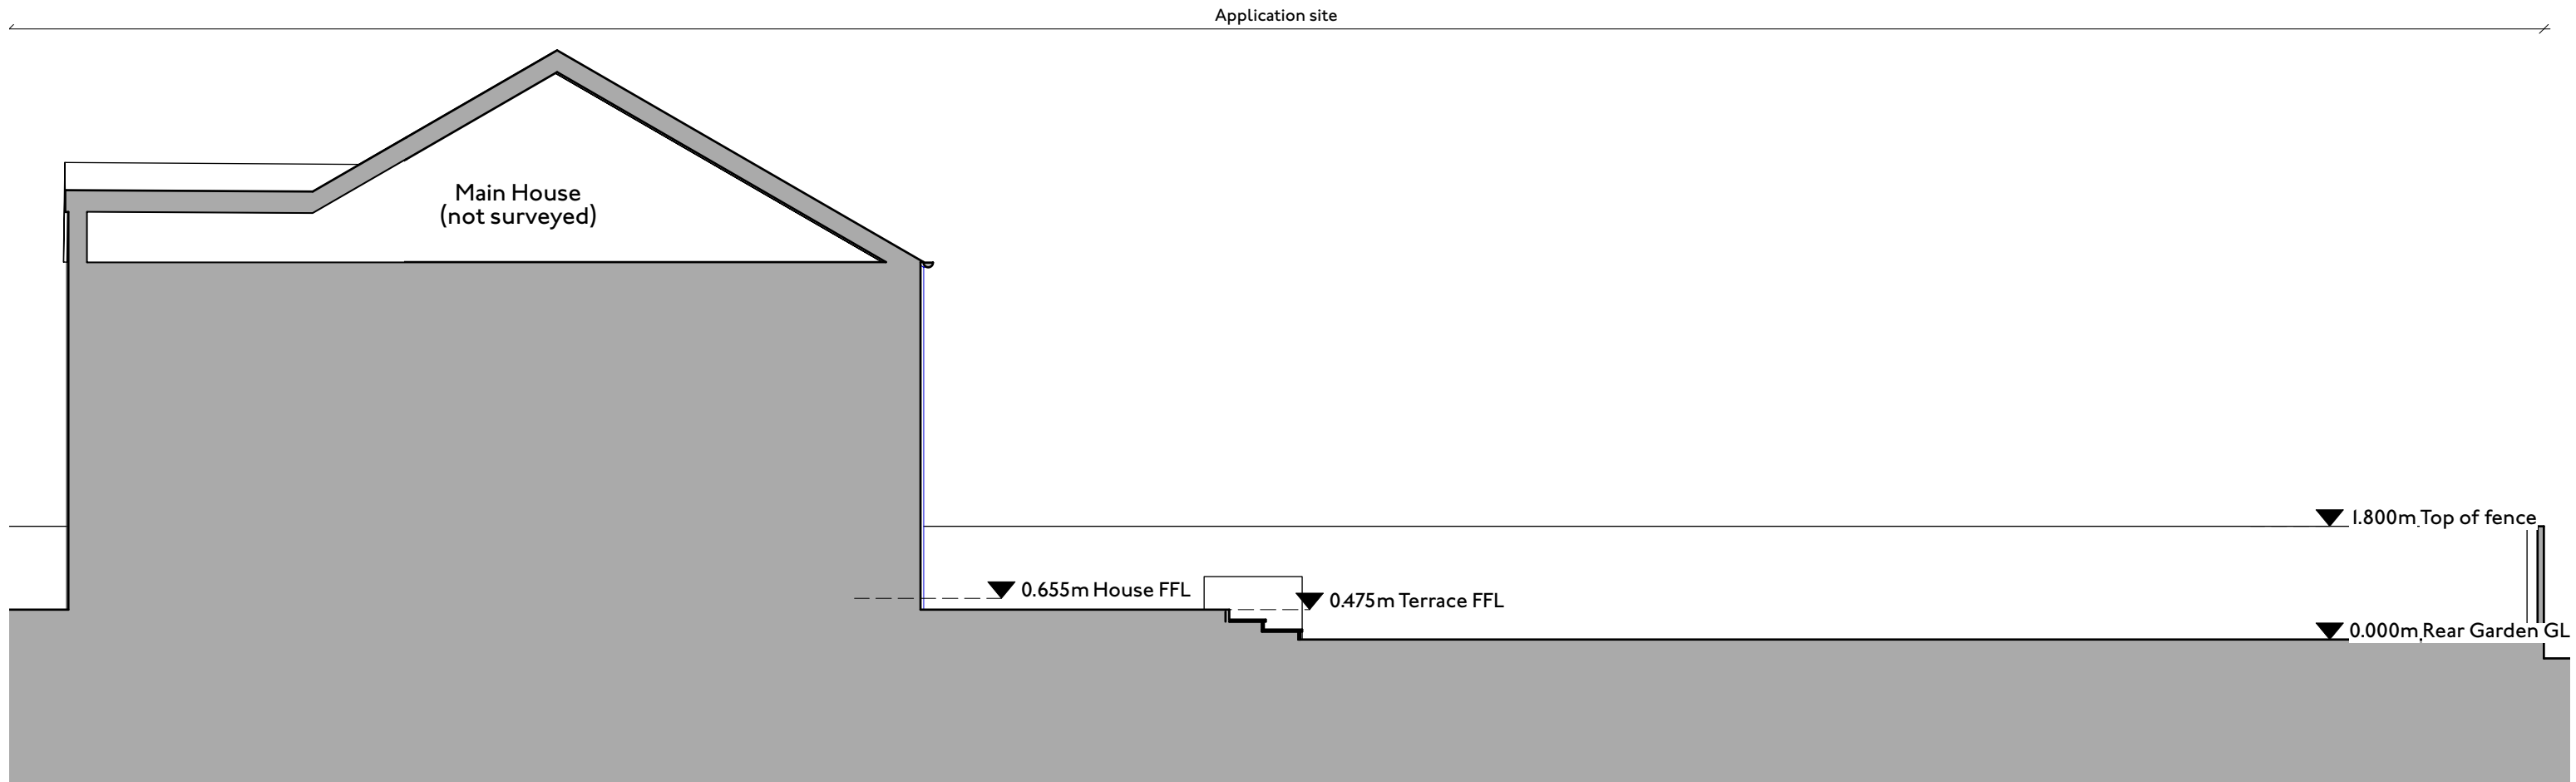

**1** | 1:100  
Long Site Section

 

**HEM**  
ARCHITECTS

📍 Parkhead House, Carver Street,  
Sheffield, S1 4FS  
☎ 0114 442 0123  
💻 hemarchitects.co.uk  
✉ hello@hemarchitects.co.uk

Scale @ A3: 1:100  
Purpose: For Information  
Status: S2 Revision: P1  
Drawn: GR Checked: HM

PI 24/06/25 HM

Existing set issue


**Navy Lane Garden Room**  
**Existing Long Site Section**

Client: Jody & Nichola Wisniewski  
Drawing No: H2517-HEM-00-ZZ-DR-A-00010


No. 12

Application site

No. 16

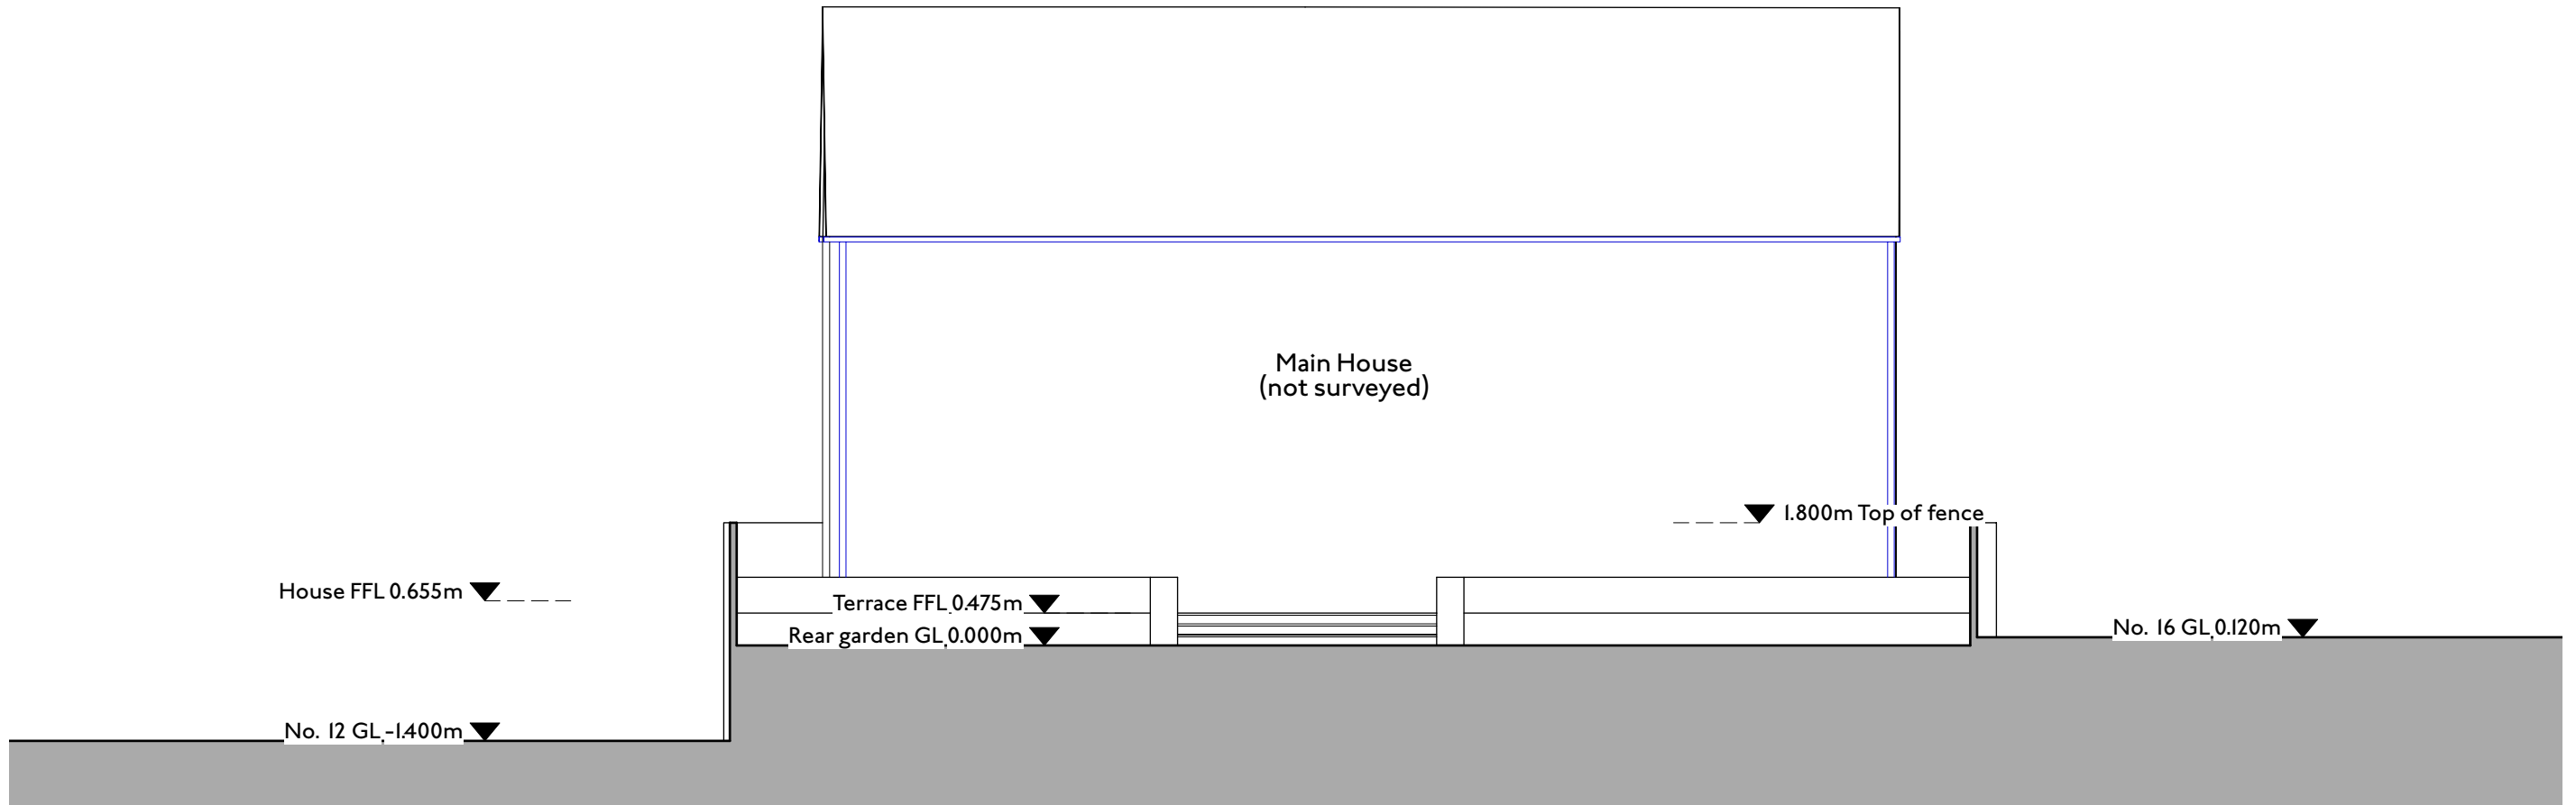

**1** | 1:100  
Short Site Section

 

**HEM**  
ARCHITECTS

Parkhead House, Carver Street,  
 Sheffield, S1 4FS  
 0114 442 0123  
 hemarchitects.co.uk  
 hello@hemarchitects.co.uk

Scale @ A3: 1:100  
 Purpose: For Information  
 Status: S2 Revision: P1  
 Drawn: GR Checked: HM

PI 24/06/25 HM

Existing set issue


**Navy Lane Garden Room**  
**Existing Short Site Section**

Client: Jody & Nichola Wisniewski  
 Drawing No: H2517-HEM-00-ZZ-DR-A-00011

No. 16

Application site

No. 12

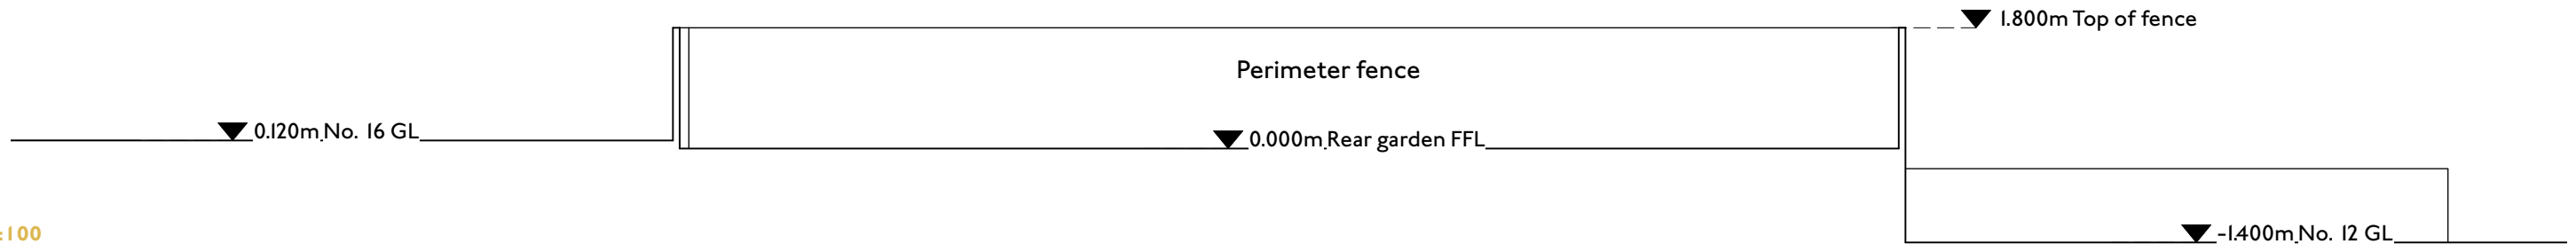


1 | 1:100 SW Elevation


No. 12

Application site

No. 16

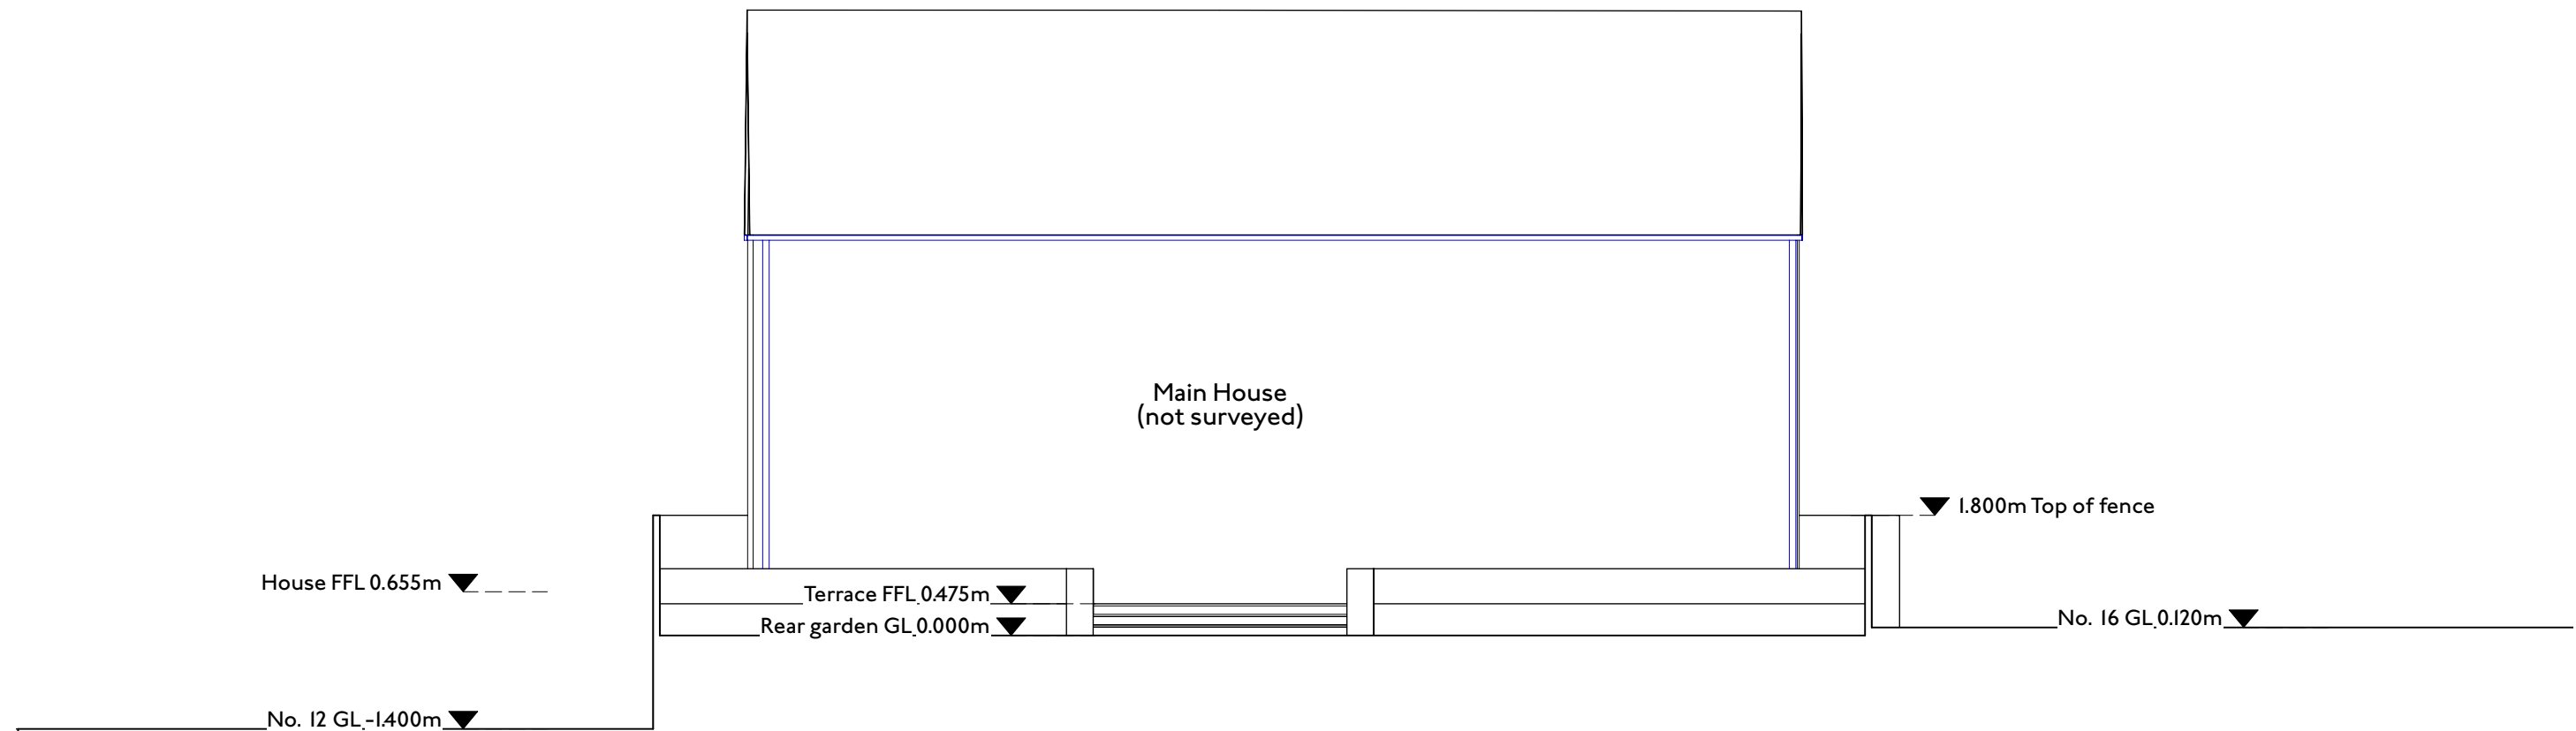

2 | 1:100 NE Elevation

 


**HEM**  
ARCHITECTS

📍 Parkhead House, Carver Street,  
Sheffield, S1 4FS  
☎ 0114 442 0123  
🌐 hemarchitects.co.uk  
✉ hello@hemarchitects.co.uk

Scale @ A3: 1:100  
Purpose: For Information  
Status: S2 Revision: P1  
Drawn: GR Checked: HM


**Navy Lane Garden Room**  
**Existing SW and NE Elevations**  
Client: Jody & Nichola Wisniewski  
Drawing No: H2517-HEM-00-ZZ-DR-A-00020

Application site

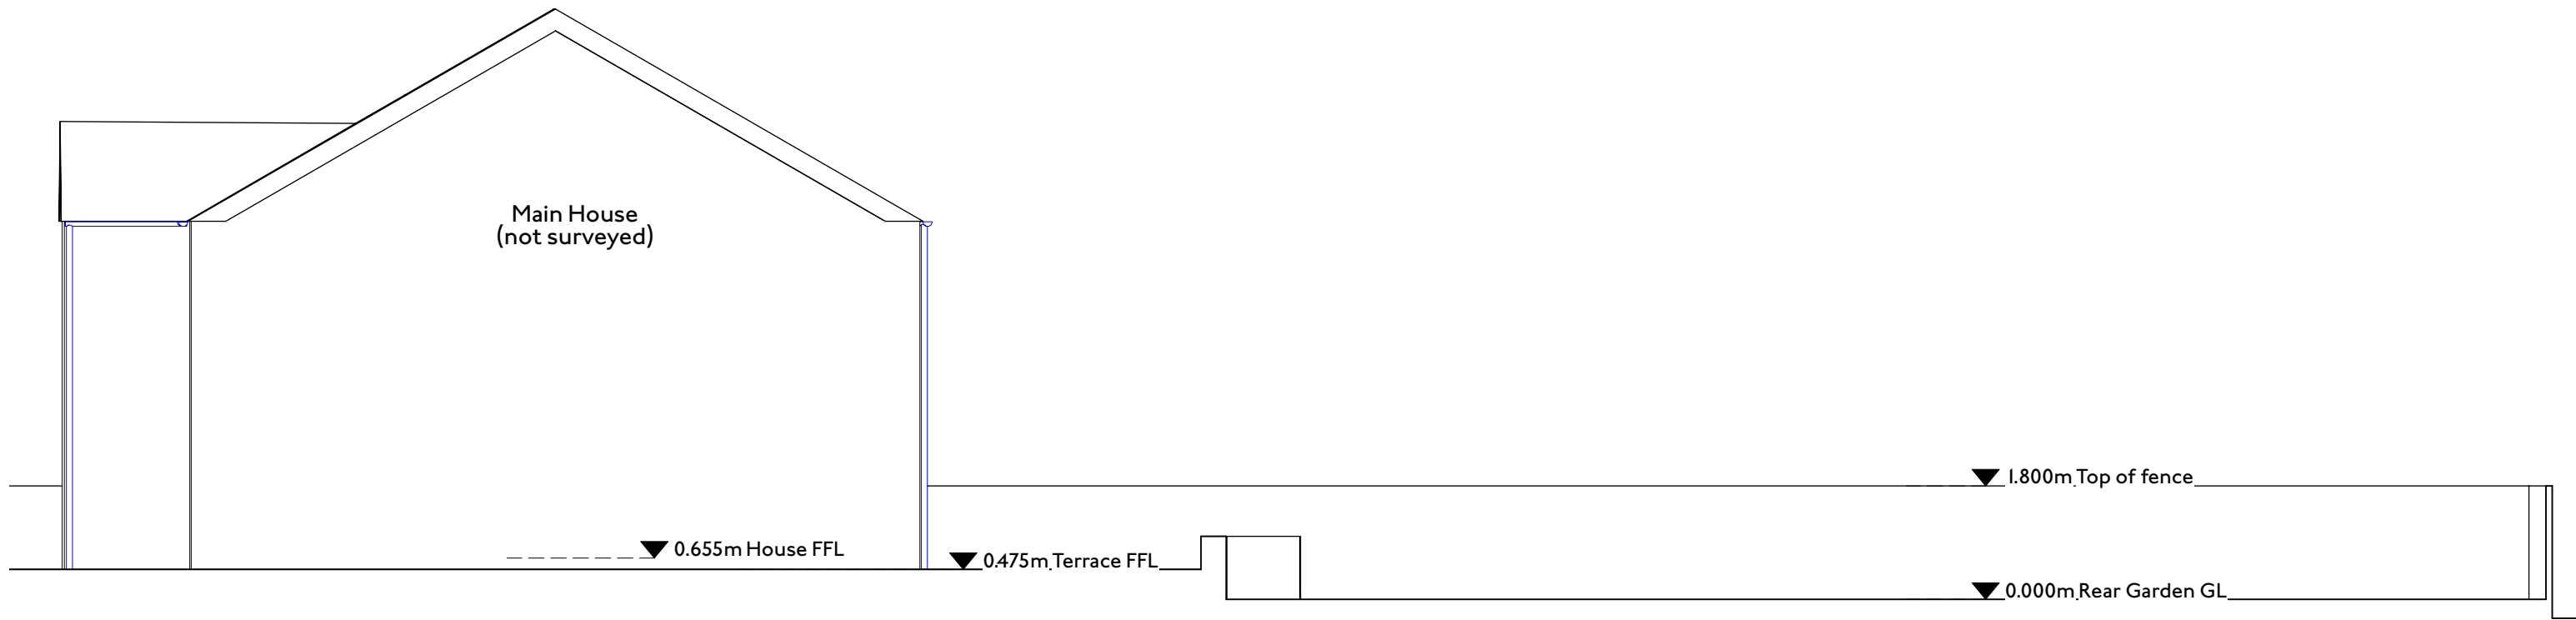


1 | 1:100 | SE Elevation

Application site

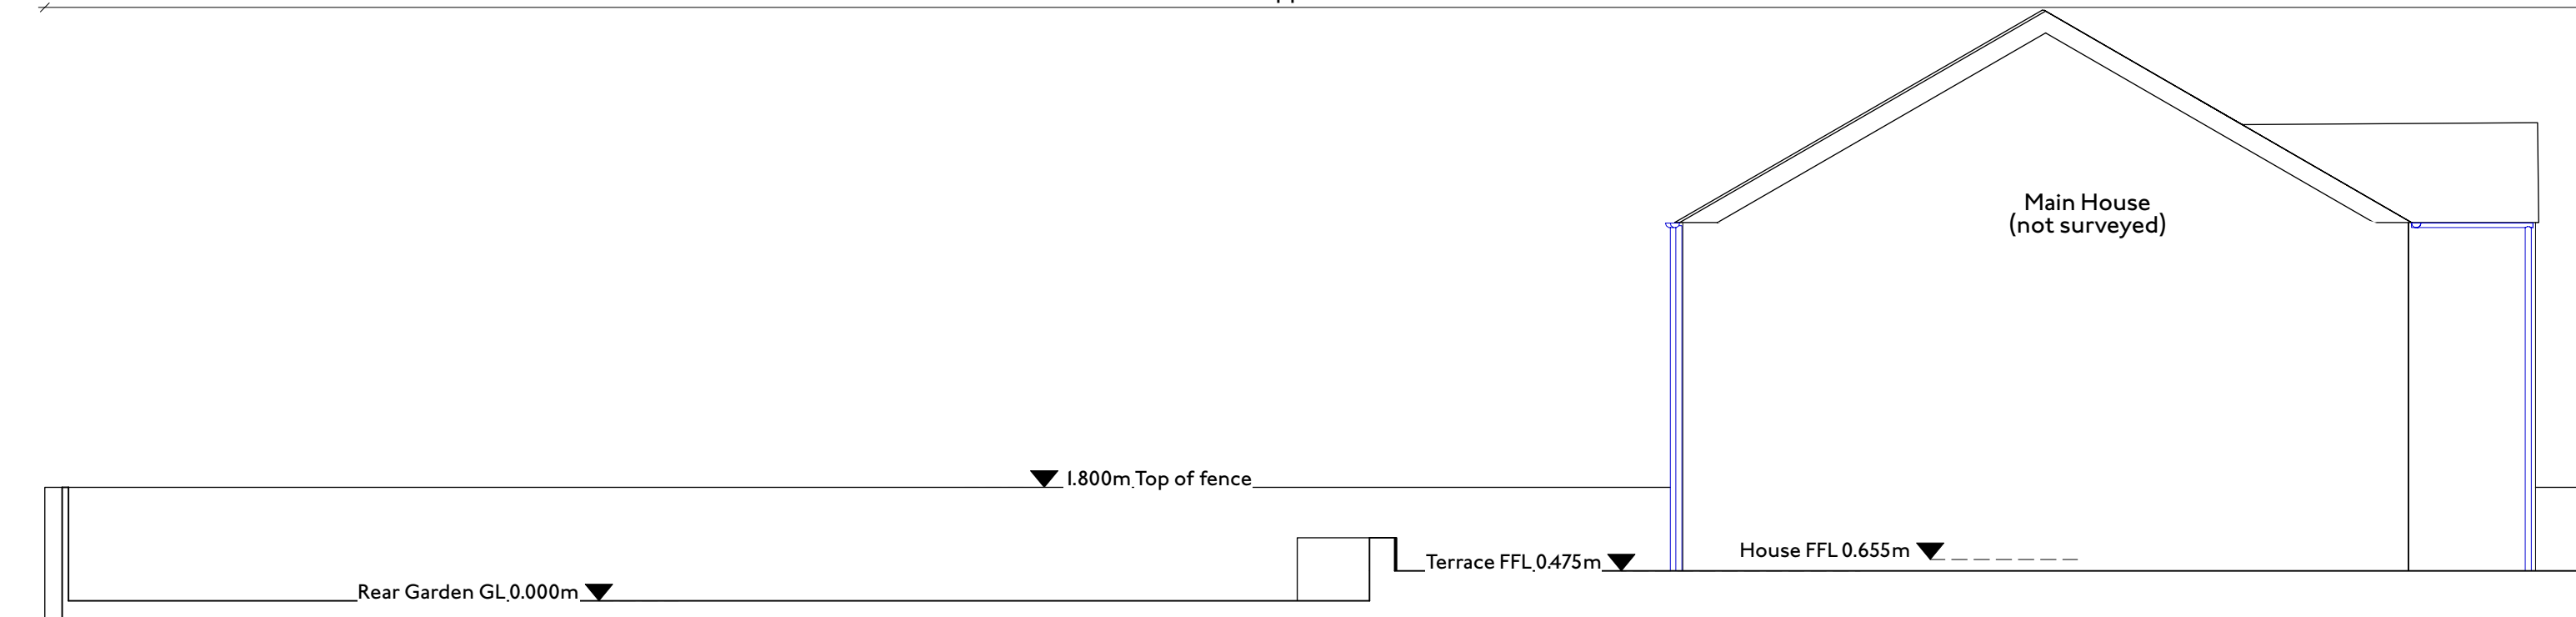

2 | 1:100 | NW Elevation

 

**HEM**  
ARCHITECTS

Parkhead House, Carver Street,  
 Sheffield, S1 4FS  
 0114 442 0123  
 hemarchitects.co.uk  
 hello@hemarchitects.co.uk

Scale @ A3: 1:100  
 Purpose: For Information  
 Status: S2 Revision: P1  
 Drawn: GR Checked: HM

P1 24/06/20 HM

EXISTING SET ISSUE

**Navy Lane Garden Room**  
**Existing SE and NW Elevations**

Client: Jody & Nichola Wisniewski

Drawing No: H2517-HEM-00-ZZ-DR-A-00021



View from South East



View from North West



View from First Floor Window



View from Staincross Common

Photographs taken on 23/9/25 and are a true reflection of the site circumstances on that date.

**HEM**  
ARCHITECTS

📍 Parkhead House, Carver Street,  
Sheffield, S1 4FS  
☎ 0114 442 0123  
🌐 hemarchitects.co.uk  
✉ hello@hemarchitects.co.uk

Scale @ A3: 1:100  
Purpose: For Information  
Status: S2 Revision: P1  
Drawn: AM Checked: AM

PI 19/09/25 AM

Planning Issue

**Navy Lane Garden Room**  
**Existing Site Photos**

Client: Jody & Nichola Wisniewski

Drawing No: H2517-HEM-00-ZZ-DR-A-00050

This drawing is the copyright of HEM Architects & should not be reproduced in whole or in part without their written permission.  
H2517-HEM-00-ZZ-M3-A-00001.vwx