


The general contractor is responsible for the verification of all dimensions and levels. It is to be understood that any discrepancy, however small, shall be the responsibility of the contractor.


The date of revision completed in a computer copy of the drawing shall be printed to not convey any information by the paper copy.

Revised:


Rev A JK 09.10.2008
 Newlodges Crescent
 site plan drawing number
 2121/15/1100.

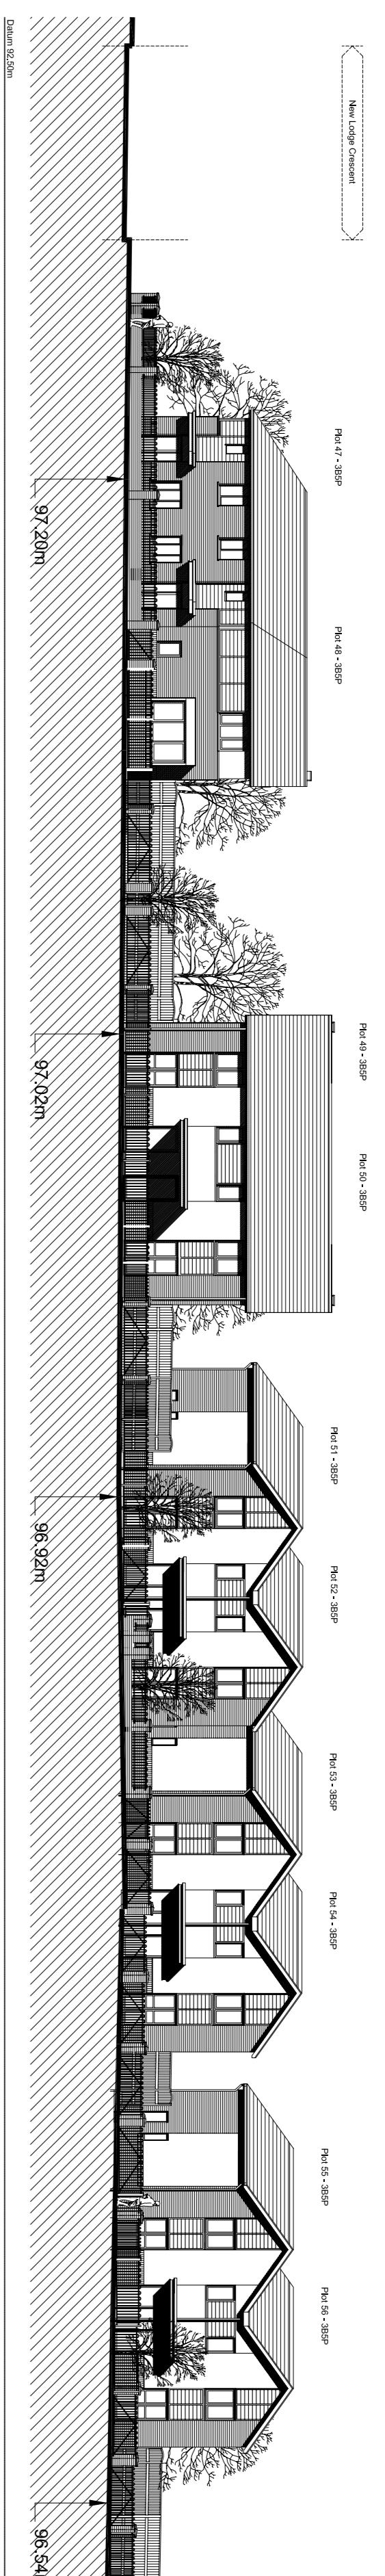


Section J-J (Ganton Place)

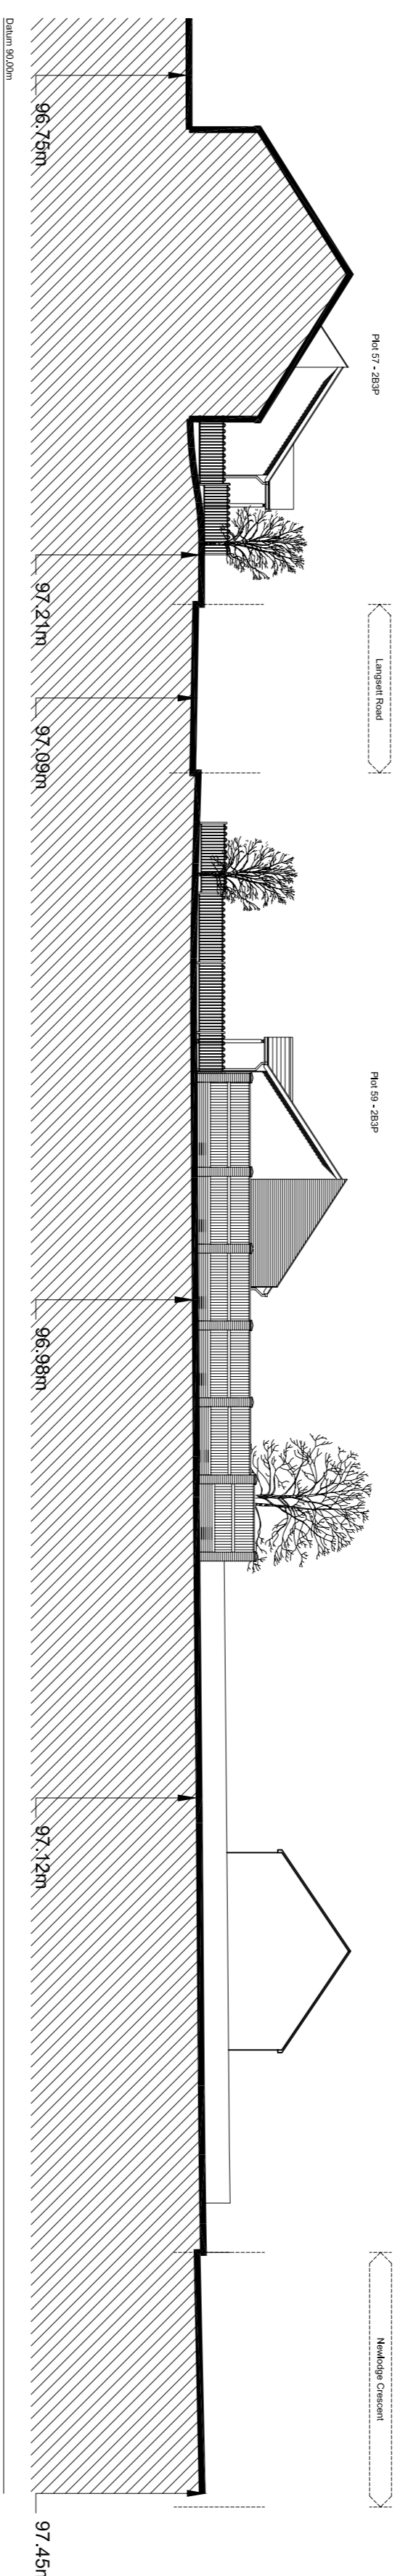



Section K-K (Ganton Place)

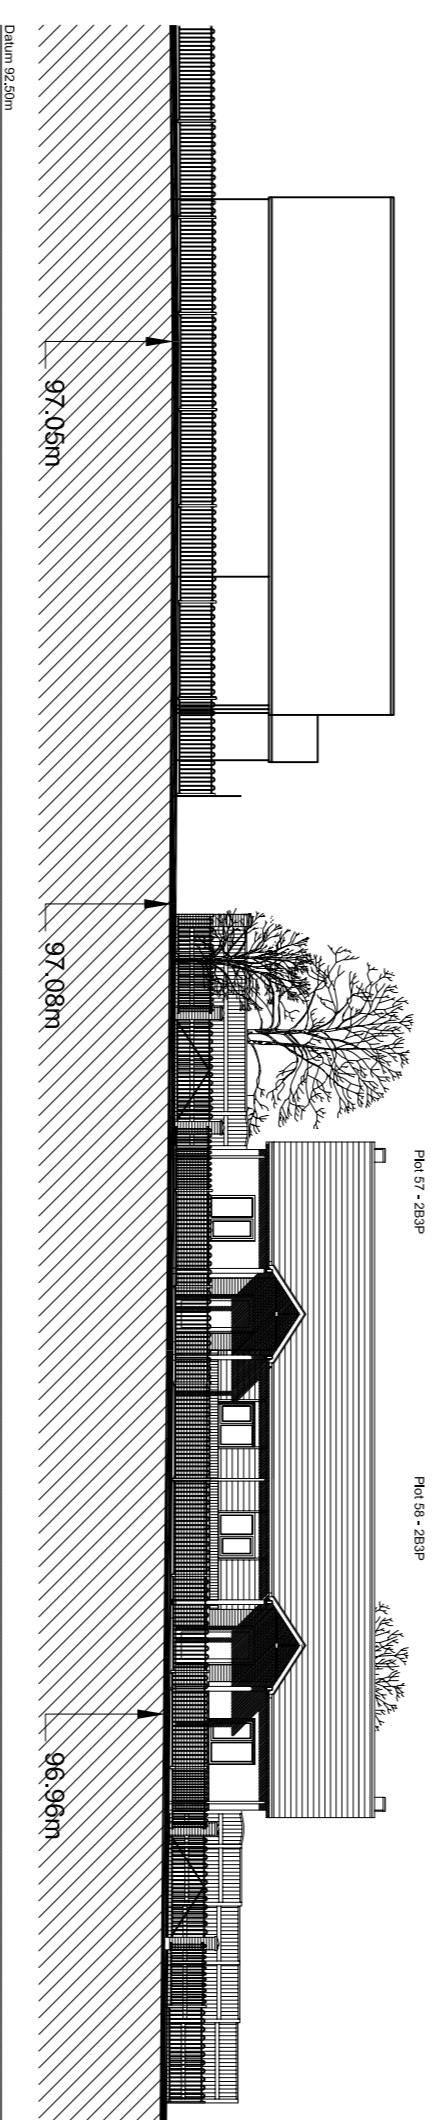

Section L-L (Langsett Road)

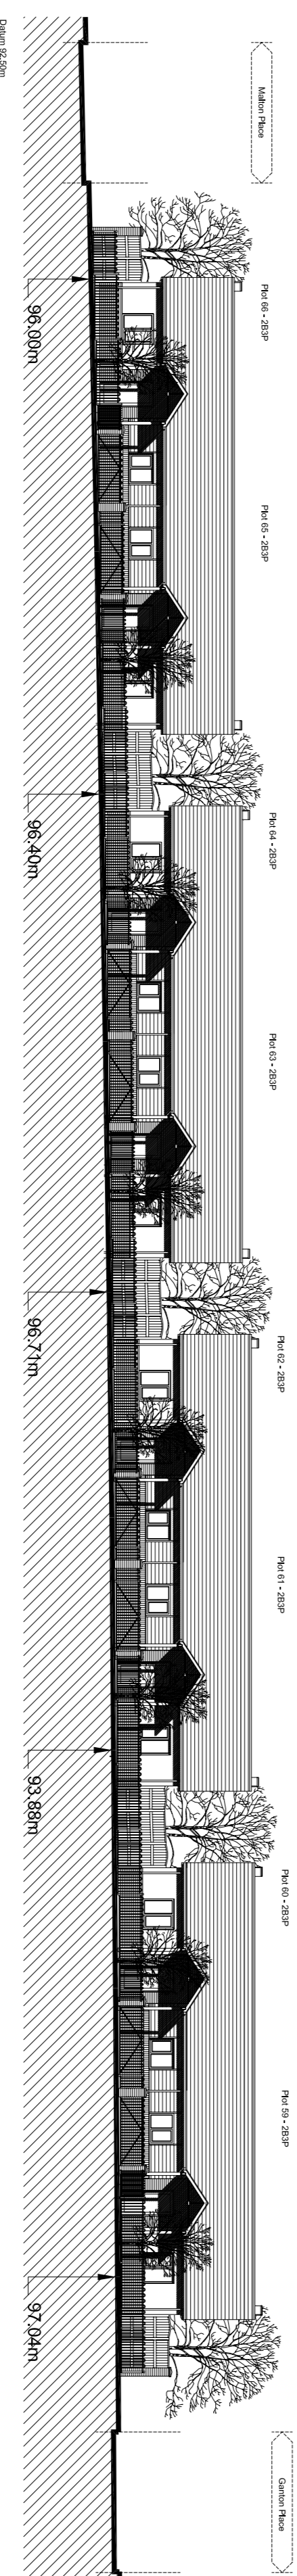

Section M-M (Langsett Road)

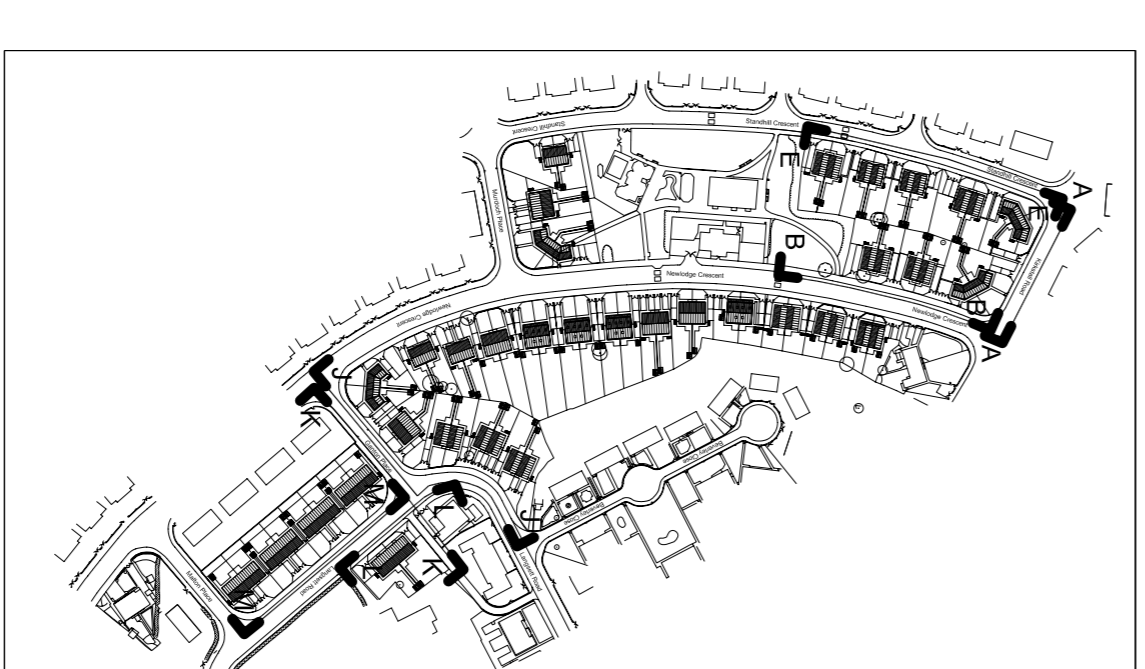 

drawing status:
 approved
 contribution
 preliminary
 record
 information
 comment
 tender

Scale 1:200 @ A1
 Date JULY 2008
 Drawn C.ODDY
 Design 2121/15/12A

Site Sections 3 of 3 Newlodges Crescent, Phase 1 Barnsley

