


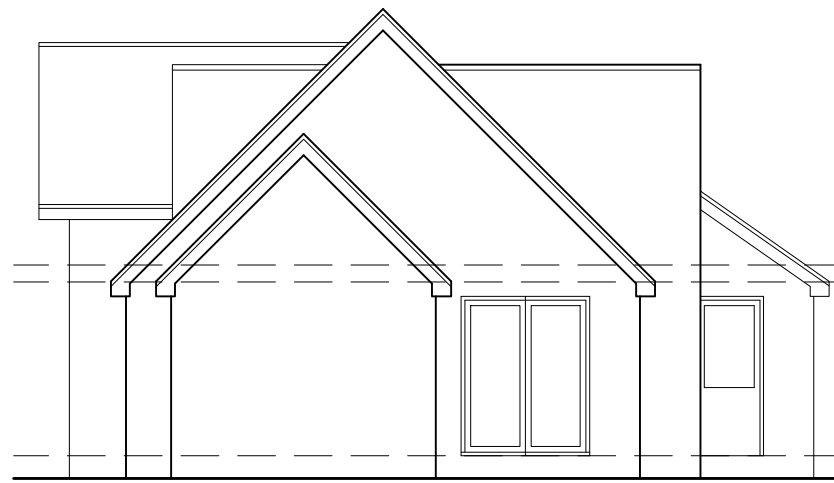


FRONT ELEVATION
SCALE 1:100




SIDE ELEVATION
SCALE 1:100




REAR ELEVATION
SCALE 1:100

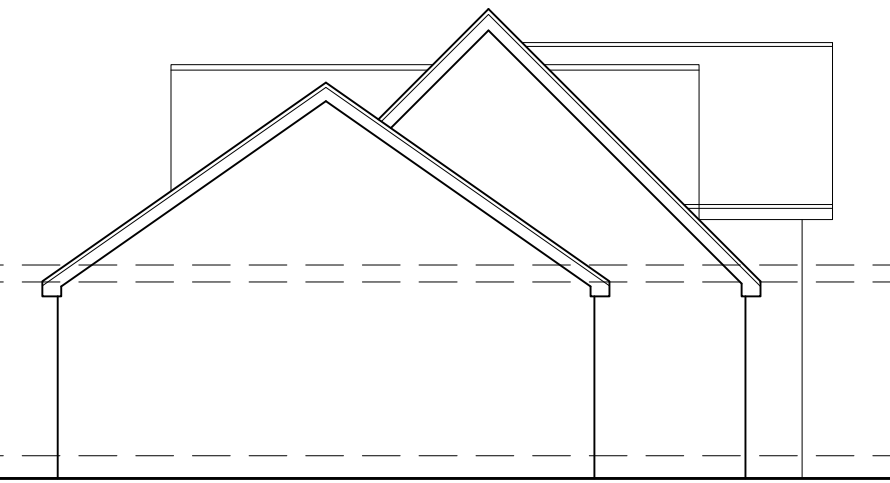


SIDE ELEVATION
SCALE 1:100

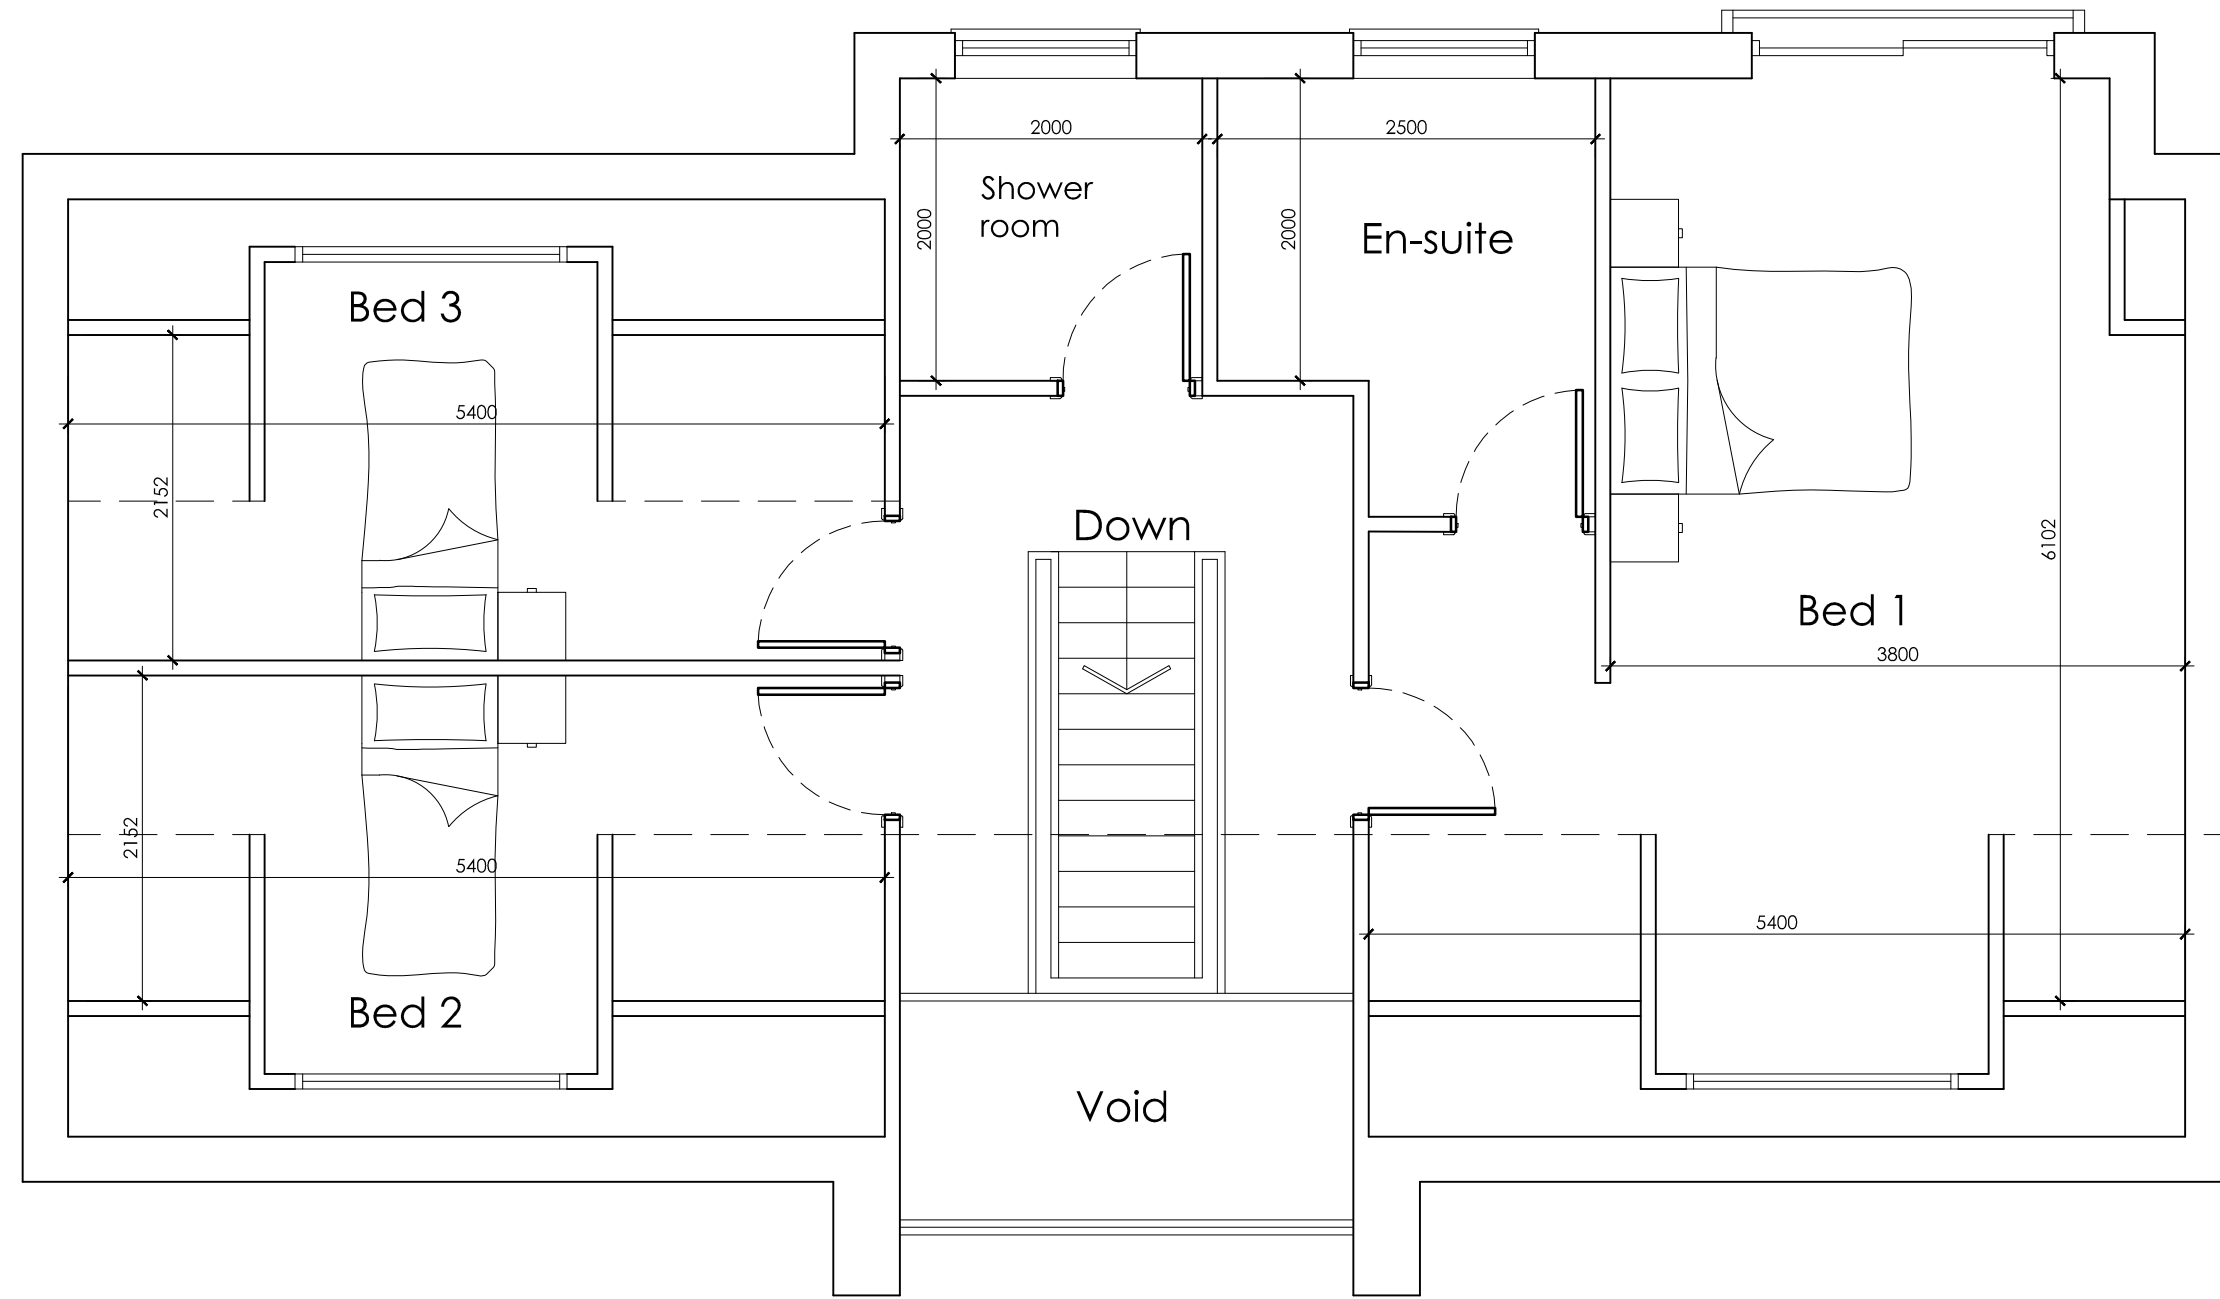


FIRST FLOOR PLAN
SCALE 1:50

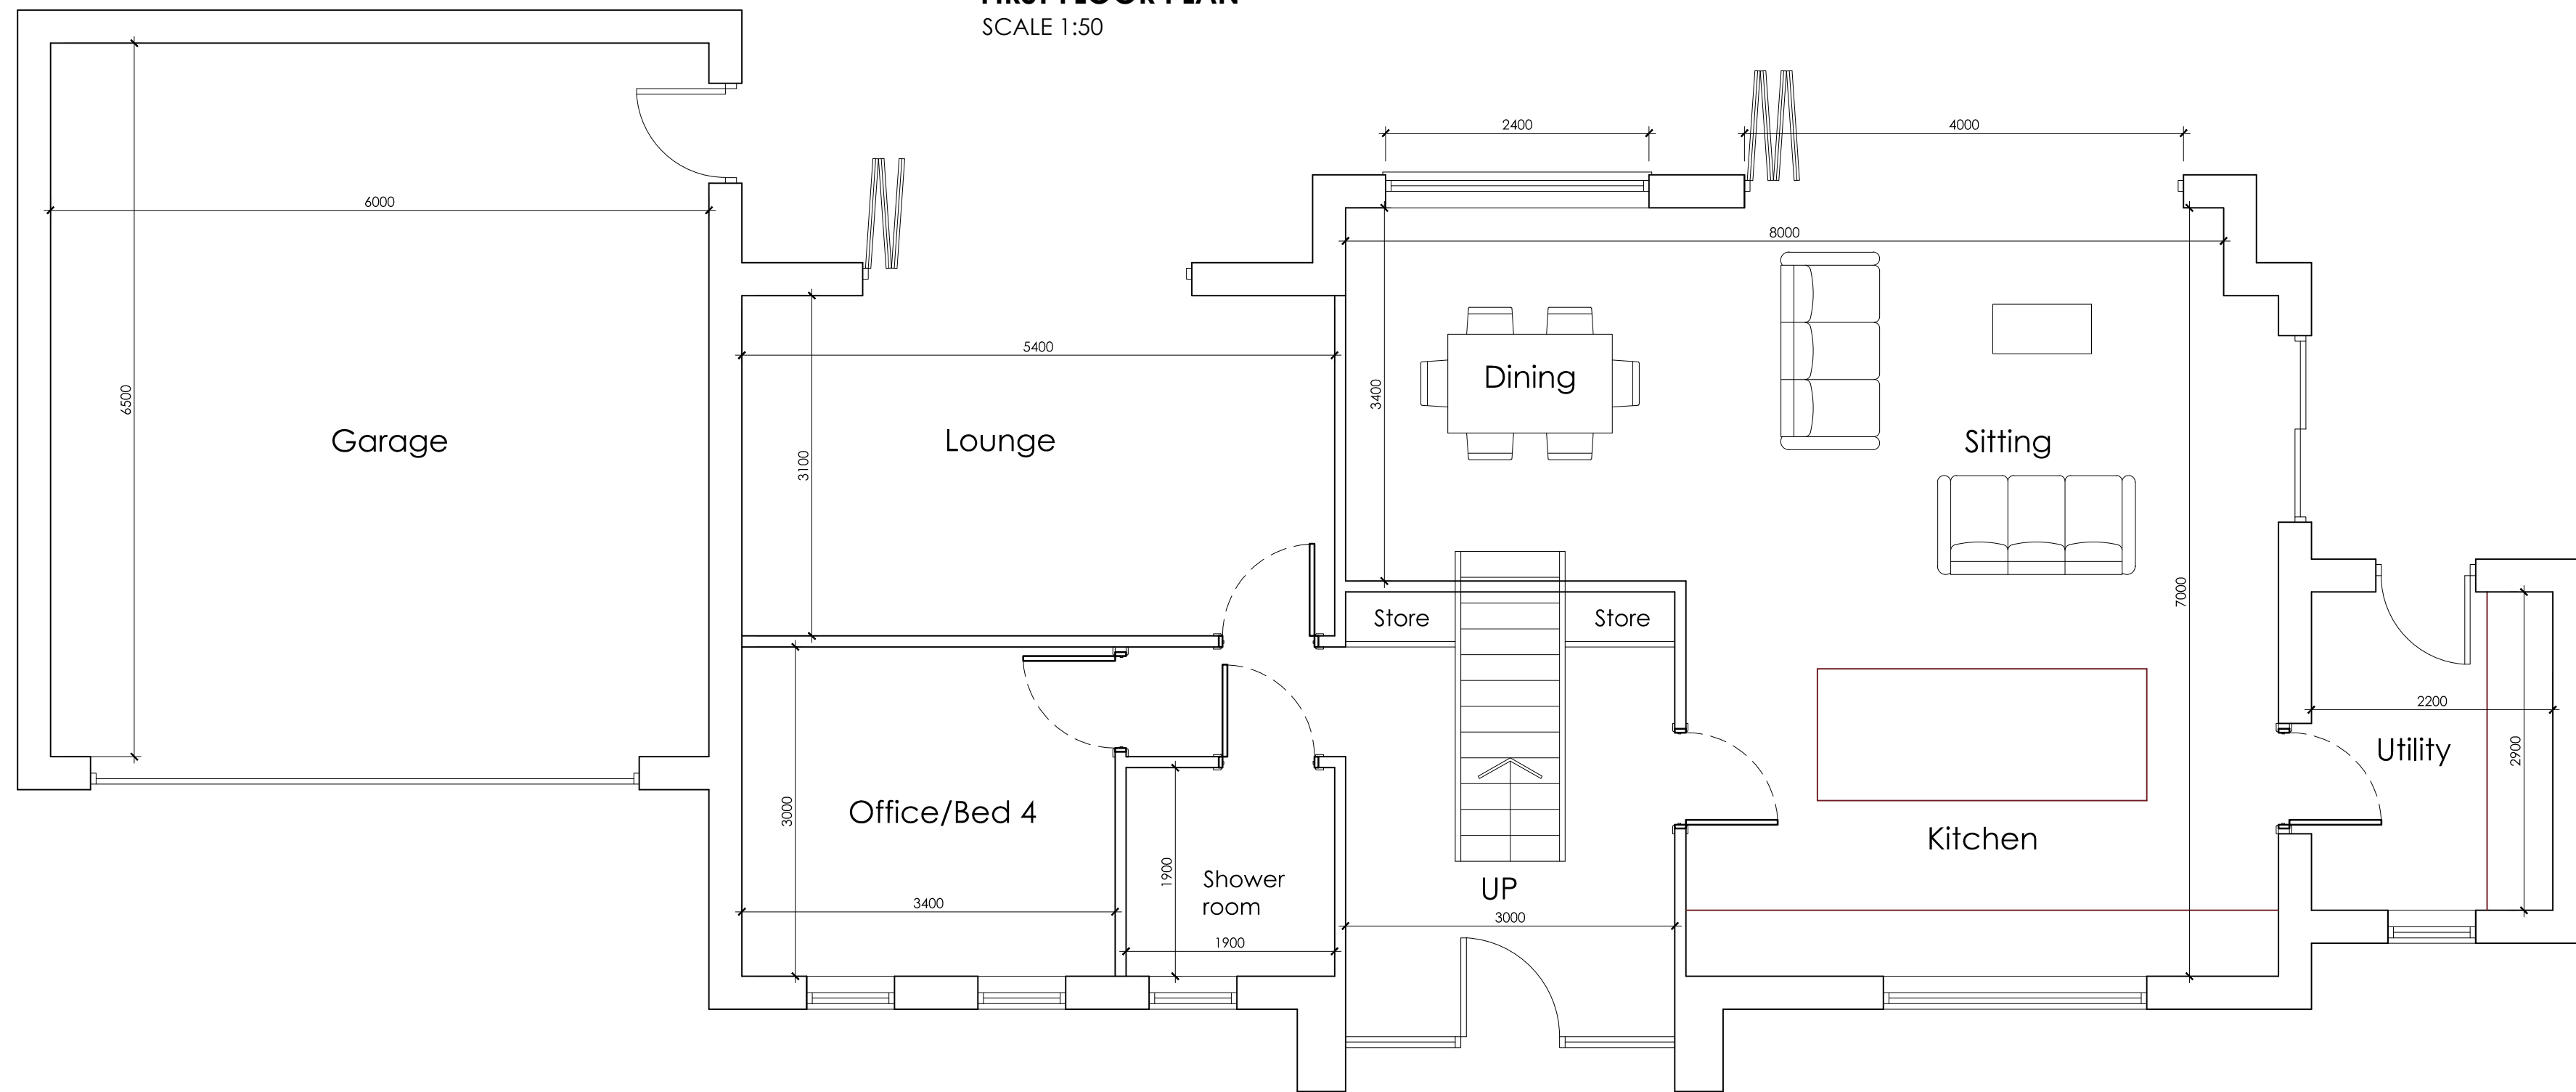

GROUND FLOOR PLAN
SCALE 1:50

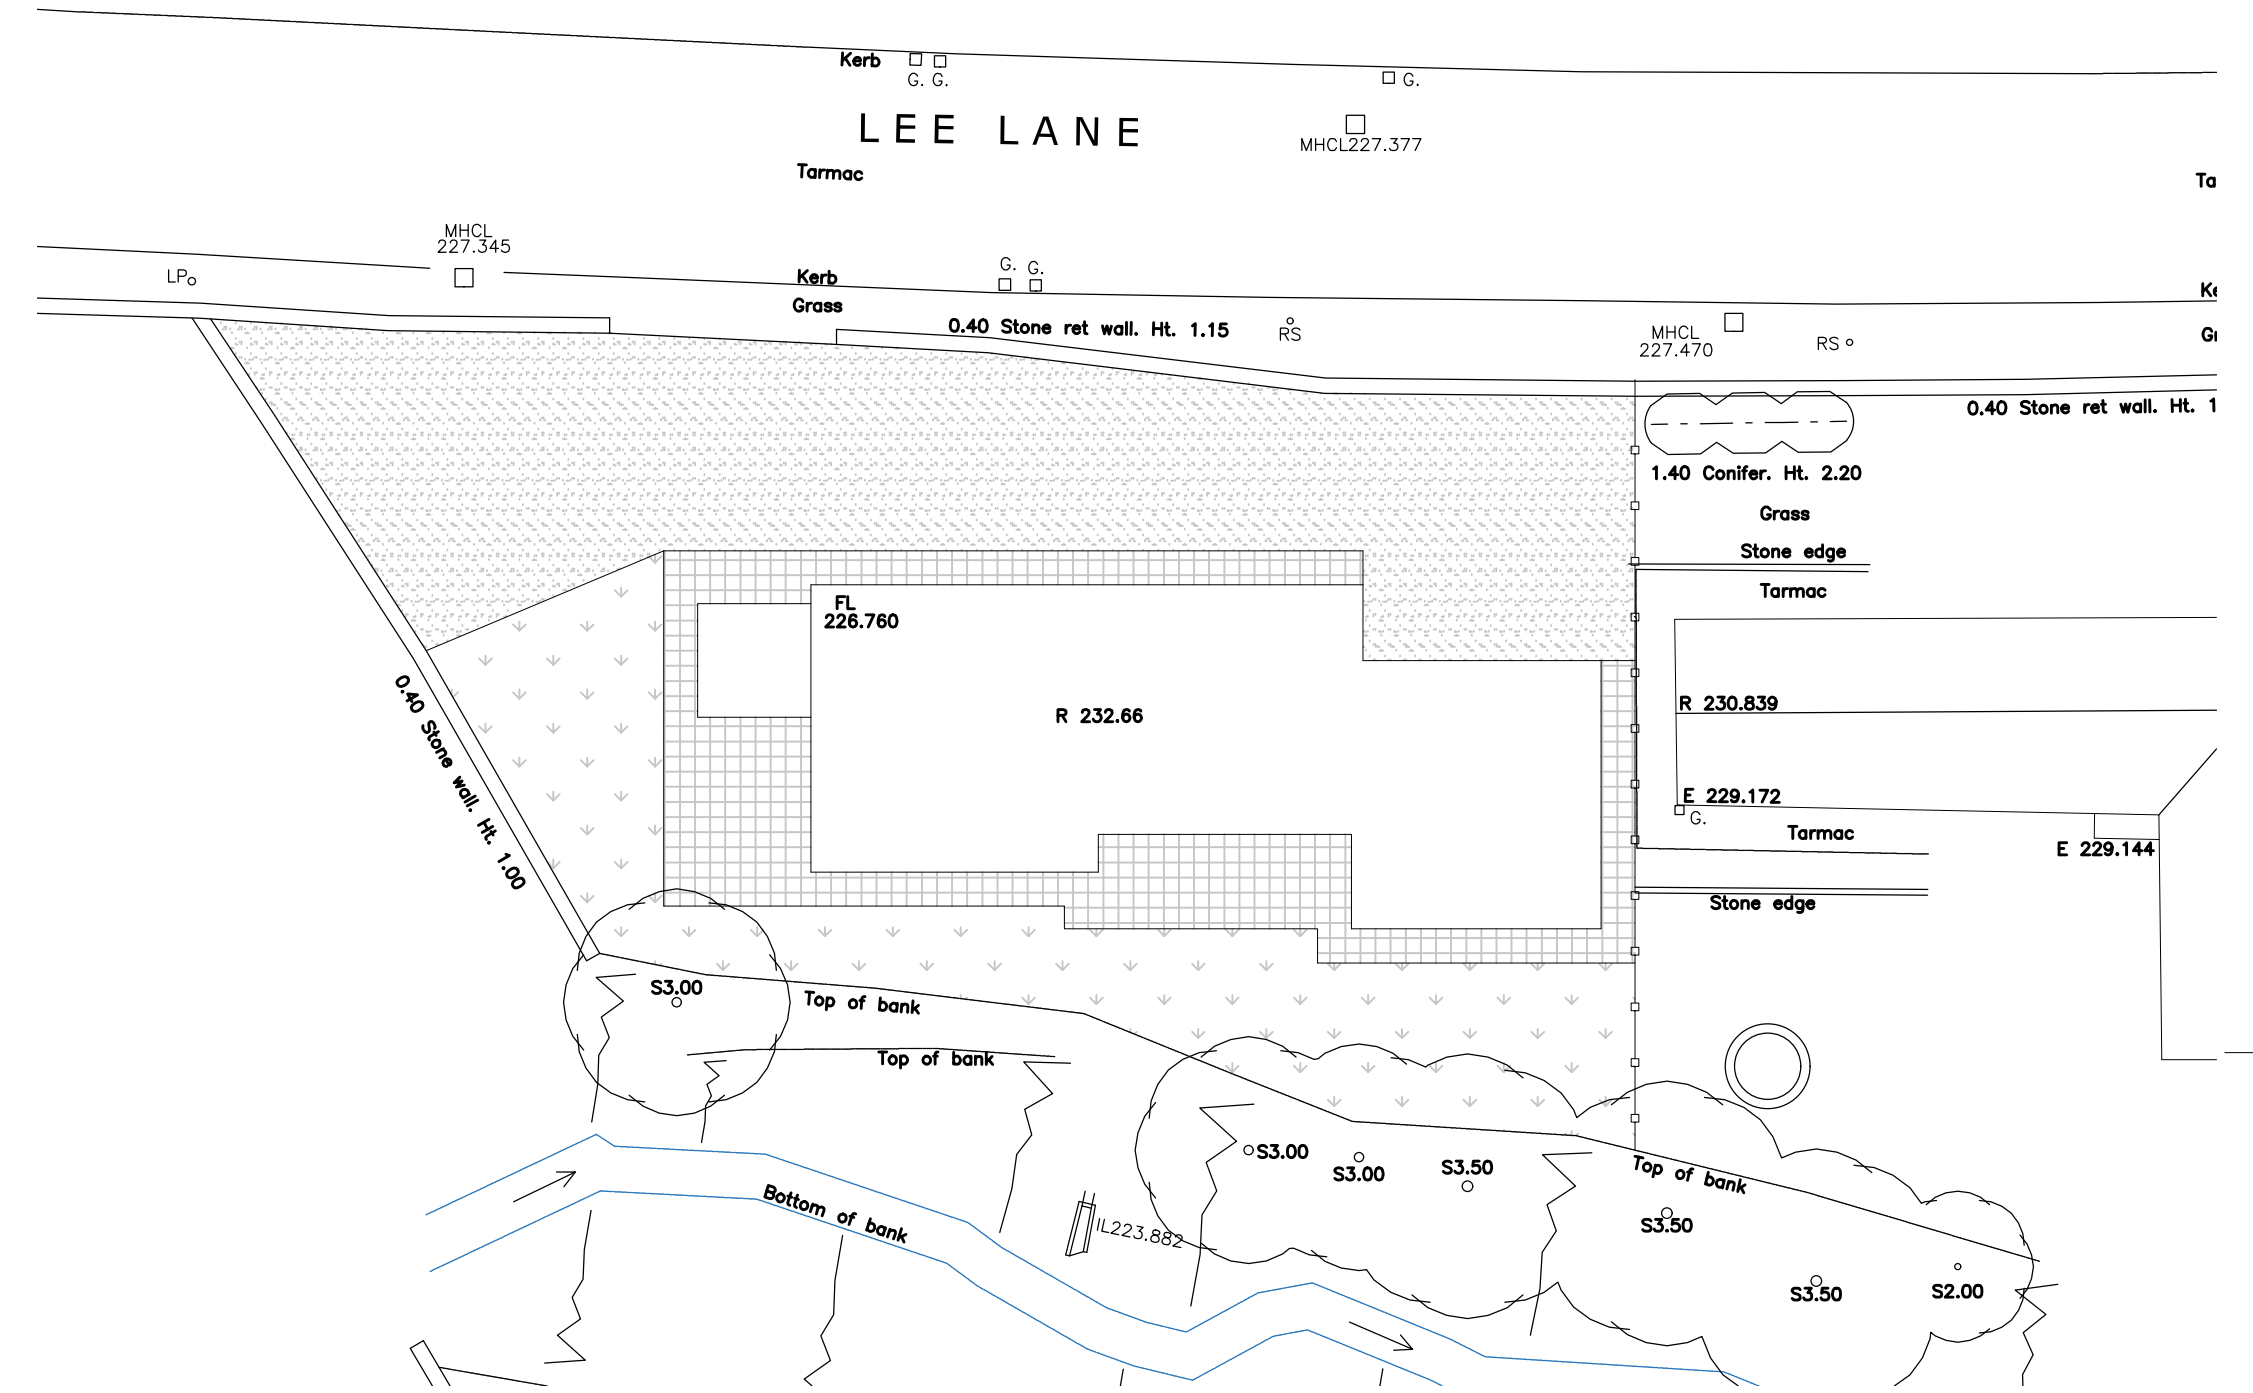

SITE PLAN
SCALE 1:500

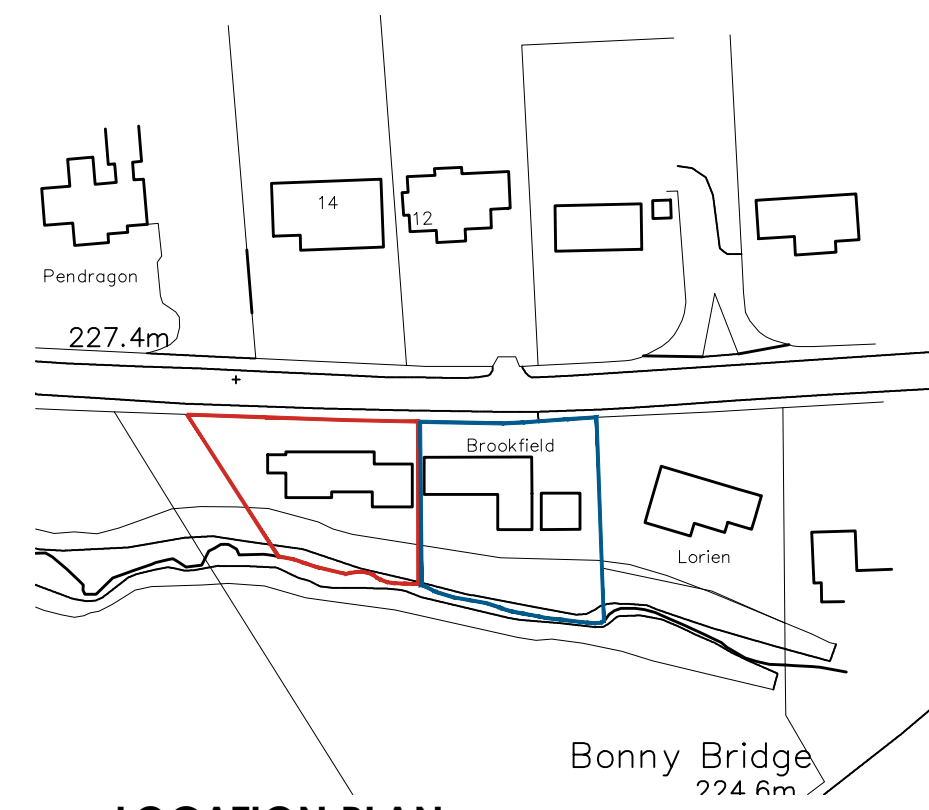

LOCATION PLAN
SCALE 1:1250

 White Agus PARTNERSHIP			OFFICE ONE, 34 VICTORIA ROAD, BARNSELEY, S70 2BU			Phone: 01226 208482		
ARCHITECTURAL SERVICES						Email: info@whiteaguspартnership.co.uk Web: www.whiteaguspартnership.co.uk		
Project.				Client.				
PROPOSED DWELLING BROOKFIELD, LEE LANE S36 9LN				MS Z. ADAMSON				
Drawing Title.				Date.		Scale.		
PLANS				JUNE 2021		1:50 & 1:100 @ A		
				Ref.		Dwg. No.	Rev.	
				21-017		01	A	
Date	Suffix	Description		Date	Suffix	Description		
21/01/2021	A	REVISED						