




front elevation

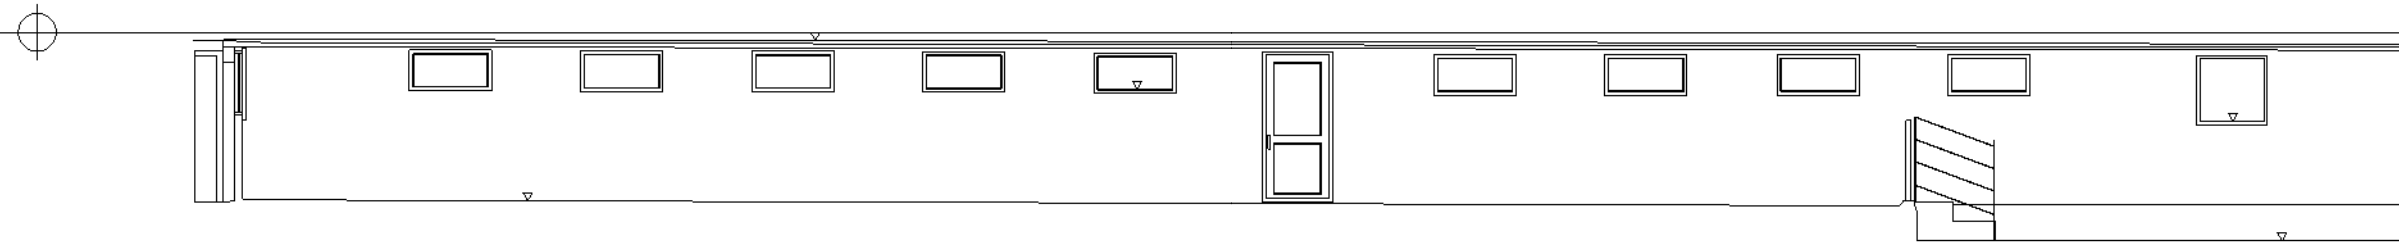

rear elevation

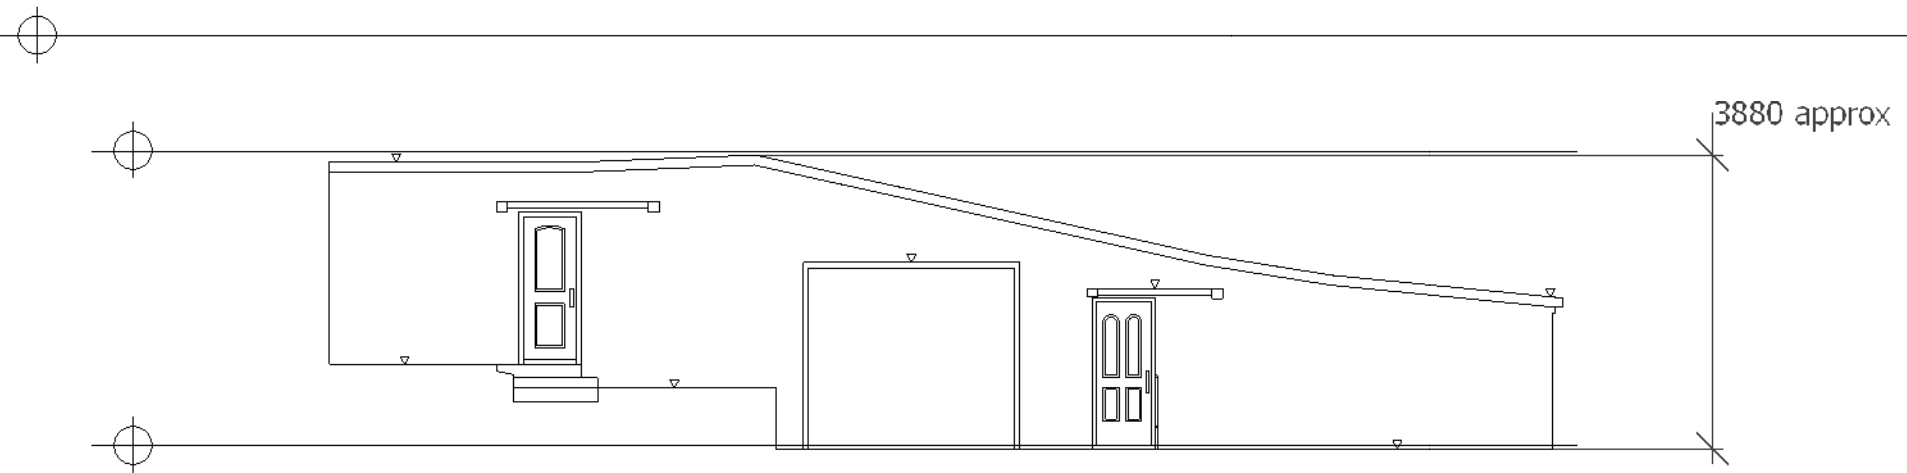

side 1 elevation

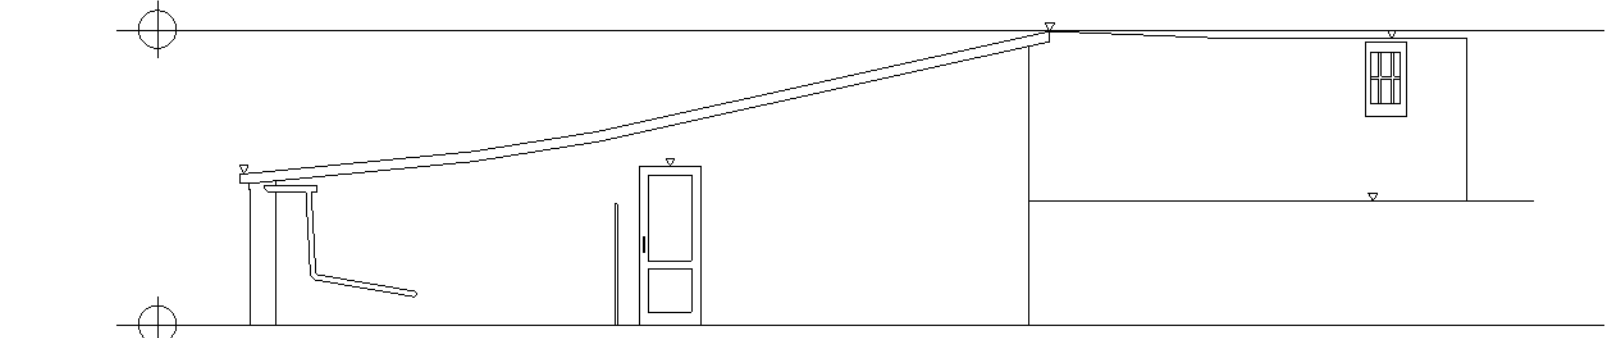

side elevation

revisions  
11-6-2024  
side and side 1 elevations updated



**Jade3 Architecture Ltd**

Jade3 Architecture Ltd, Studio 12, Silver Street, Wakefield WF1 1UY  
Cellphone . 07535 740097 www.jade3architecture.co.uk

**Stancliffe House Farm  
(former kennel site)  
Woodhead Road  
Wortley  
Sheffield  
S35 7DA**

Project Title  
**existing elevations of former kennel**

Project No.  
**2023  
Enquiry 76**

Drawn By	Reviewed By	Scale	Date
	<b>MC</b>	<b>1:100 @A3 size</b>	<b>6/12/2023</b>

Drawn No.	Reviewed Title	Revision
116		A

**Important Notice**  
Do not scale off this drawing. Critical dimensions should be checked on site prior to works commencing. Dimensional conflicts should be brought to the company's attention as soon as they become apparent. Failure to do so could render the contractor liable for subsequent losses. Copyright in this drawing and any work executed from this drawing remains the property of Jade3 Architecture Ltd.